


REF NO.: SCBDG /001/24-25

DATE: 19/03/25

LOCATION DETAILS OF THE PROJECT OF LAND DEMARCATED FOR THE PROJECT DEVELOPMENT ALONG WITH ITS BOUNDARIES INCLUDING THE LATITUDE & LONGITUDE OF THE END POINT OF THE PROJECT.

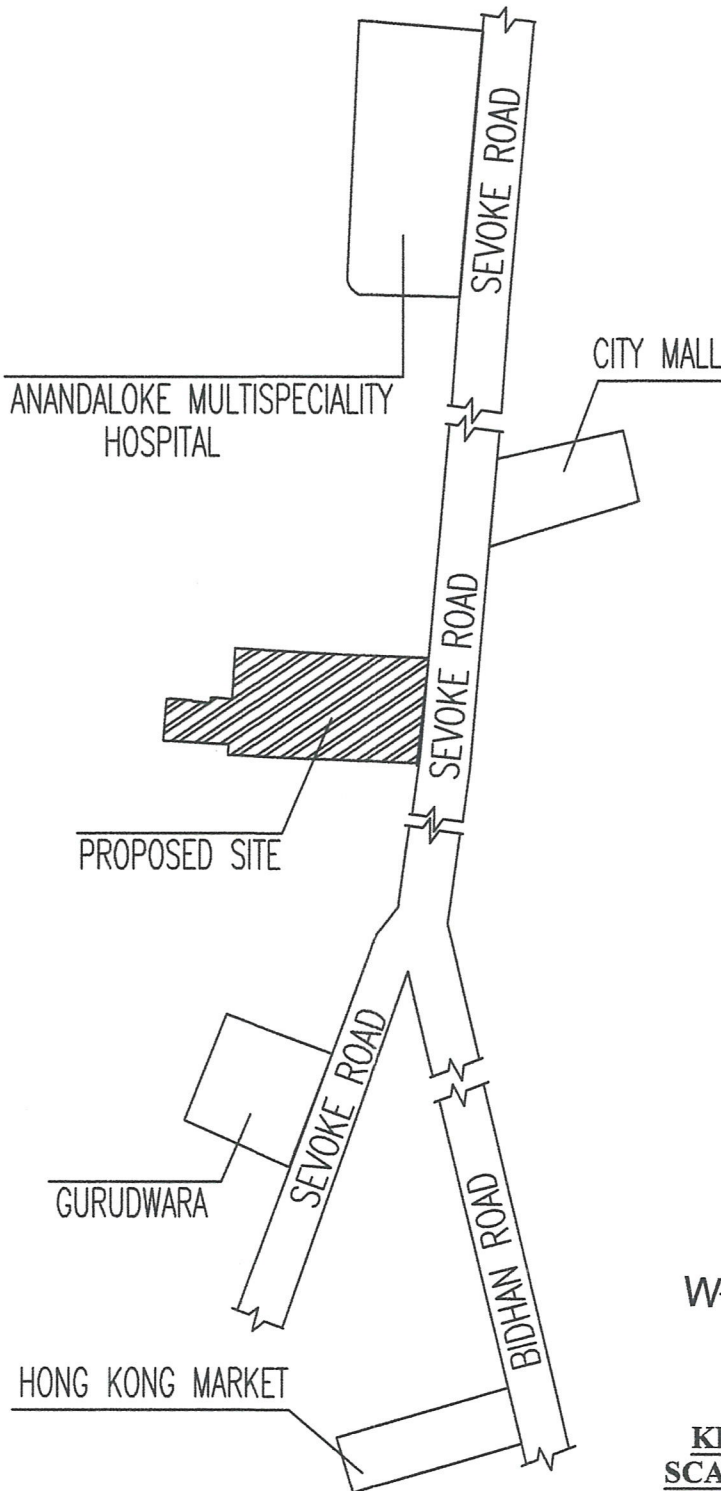

NAME OF OWNERS:-

1. SHRI PRADOSH KUMAR SARAKAR
2. SMT. KAKALI SARKAR
3. SHRI SAUROV SARKAR
4. SHRI ANIRBAN SARKAR
5. SHRI ARIJIT SARKAR

PROJECT:-


PROPOSED 2B+G+ VI STORIED
COMMERCIAL BUILDING

GPS CO-ORDINATES:-

LATITUDE: 26°43'25.38"N
LONGITUDE: 88°25'40.45"E

LAND SCHEDULE:-

MOUZA. :- SILIGURI
J. L. NO. :- 110(88)(RS), 90(LR)
SHEET NO. :- 2(RS)
PLOT NO. :- 750,1247,1200,1204,751(RS),
64,65 (LR)
KHATIAN NO.:-1689,1665,1690,1687,1667(RS);
10578, 10580, 10579, 10617 (LR)
WARD NO: 10(SMC)
P.S. :- SILIGURI
DIST. :- DARJEELING
PIN :- 734001
WEST BENGAL

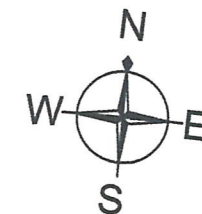

KEY PLAN
SCALE - N.T.S.

MITUL SHUKLA (B.ARCH.)
CA/2004/33251

SIGNATURE OF ARCHITECT/LBS

Shree Dwarika Enclave LLP

Deepak *Agarwal*

Partner

SIGNATURE OF DEVELOPER