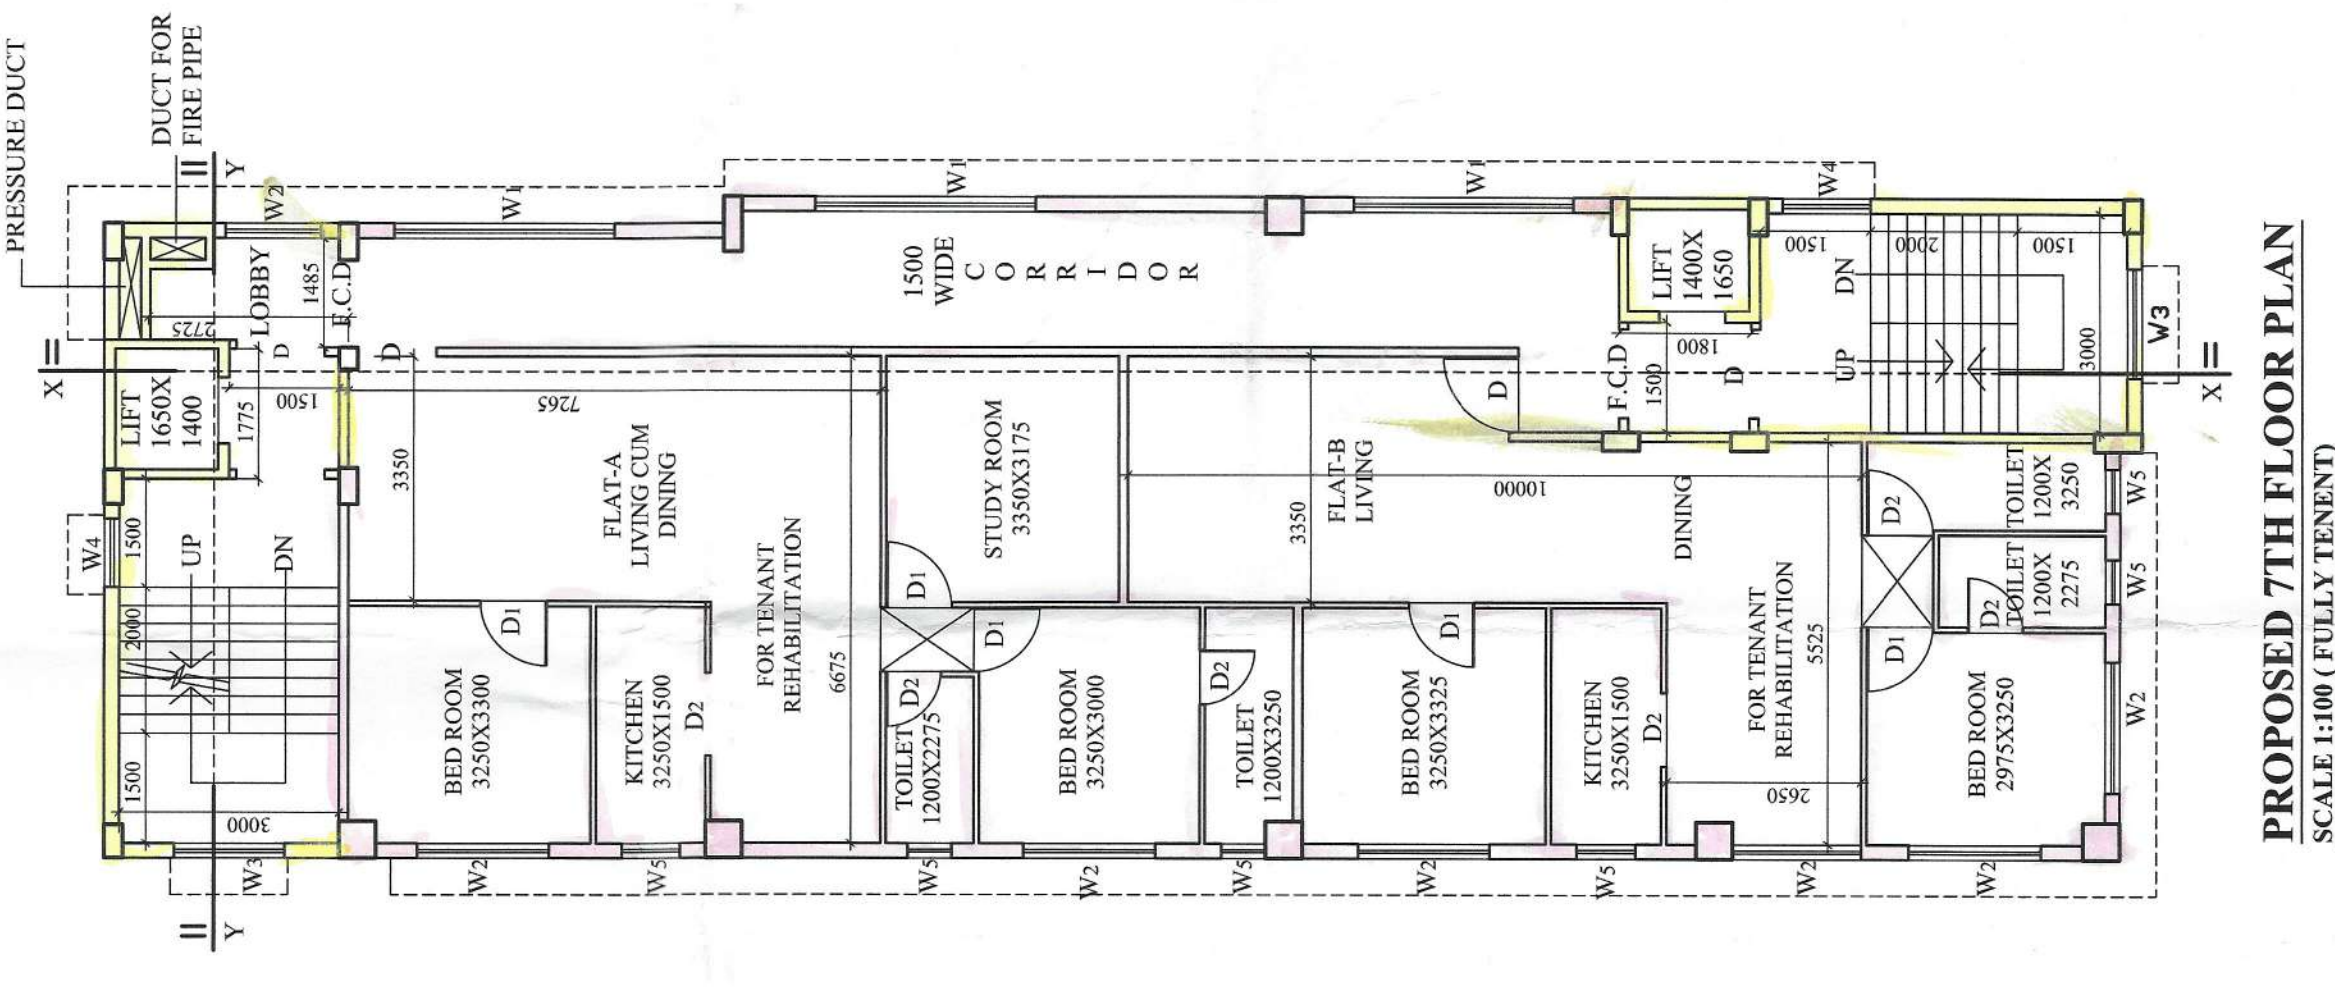
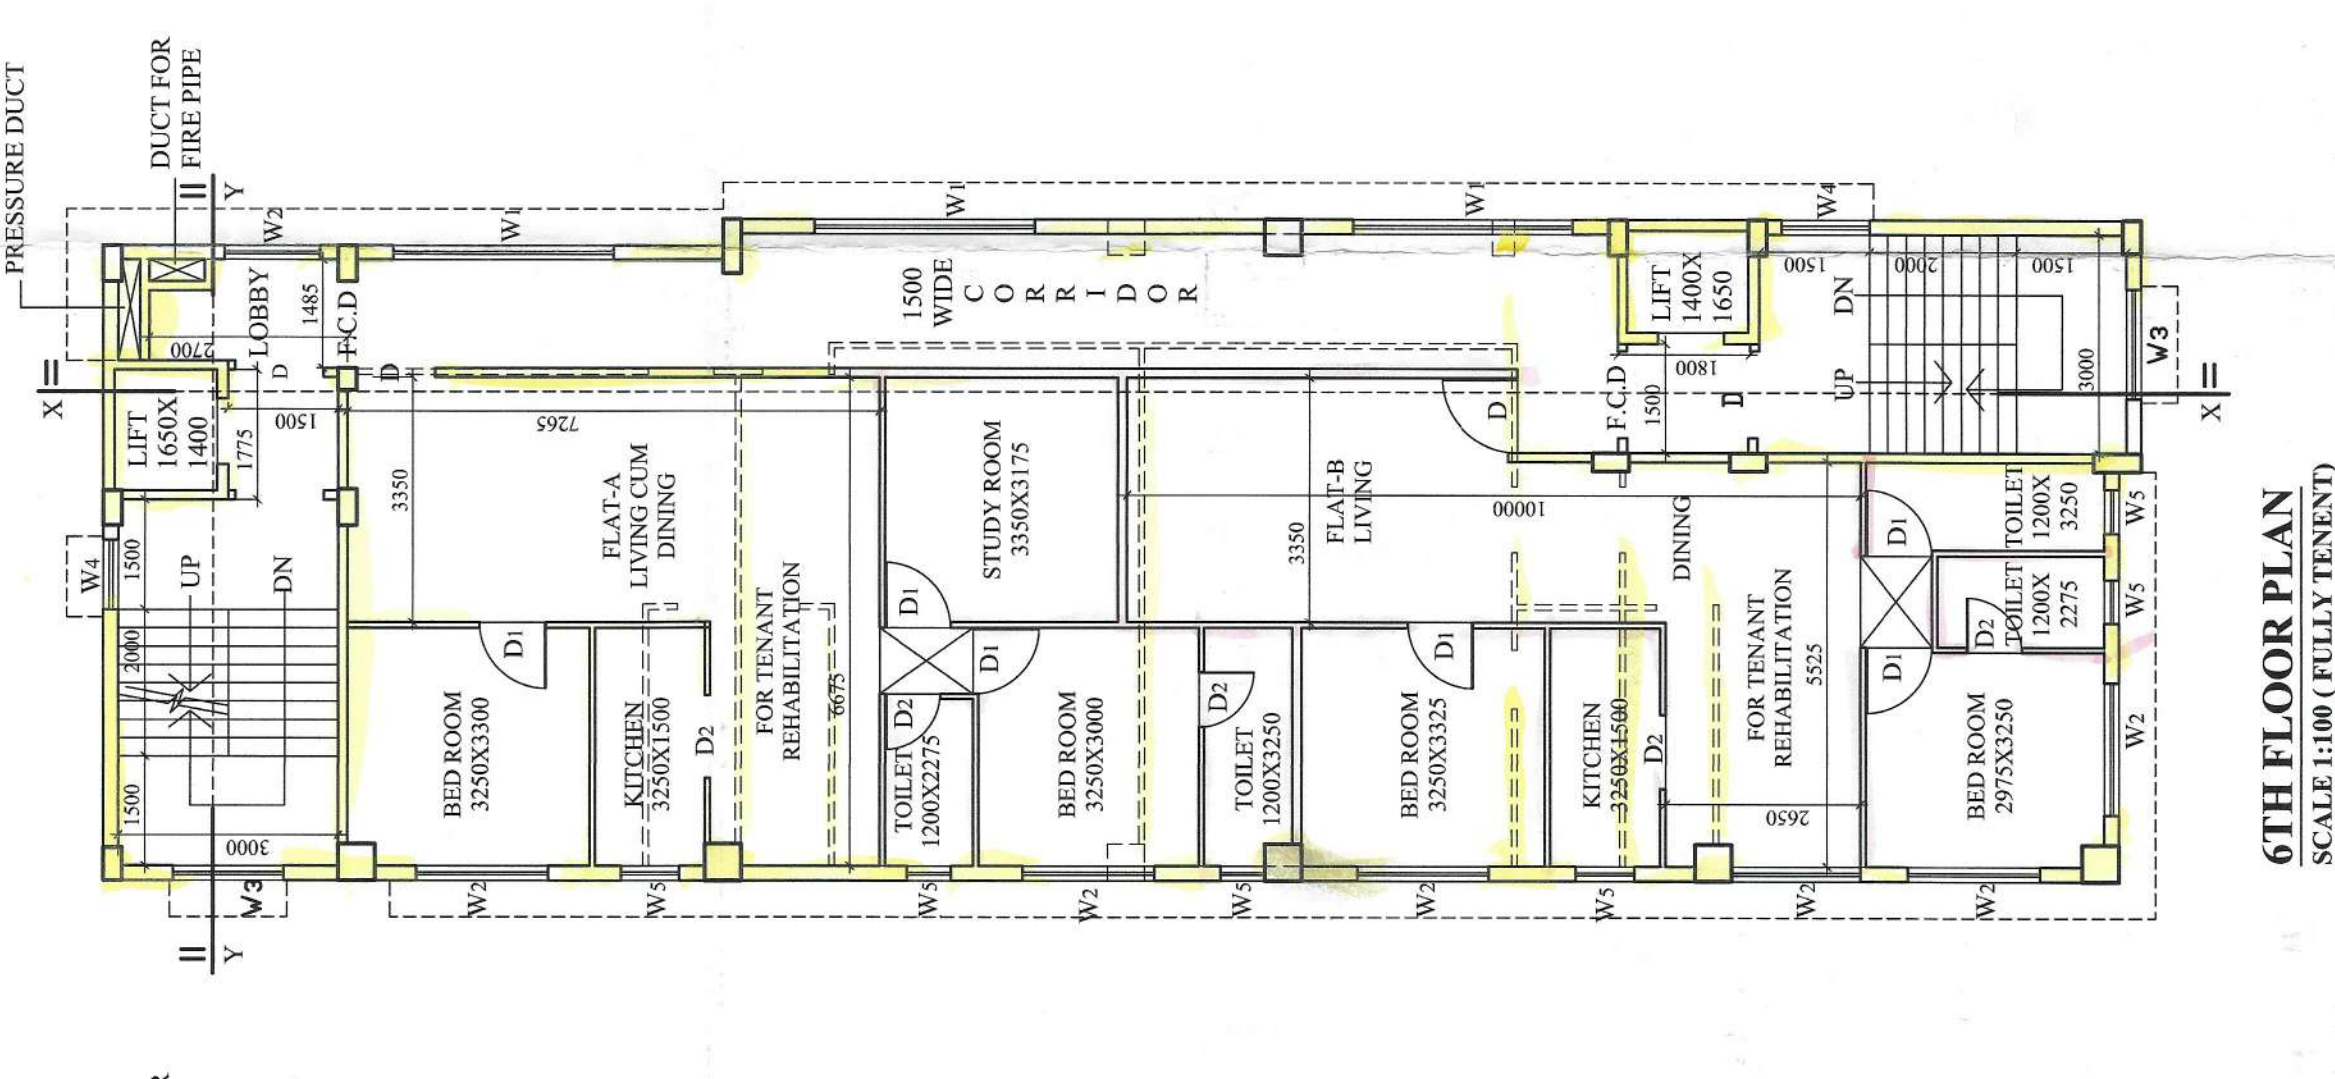
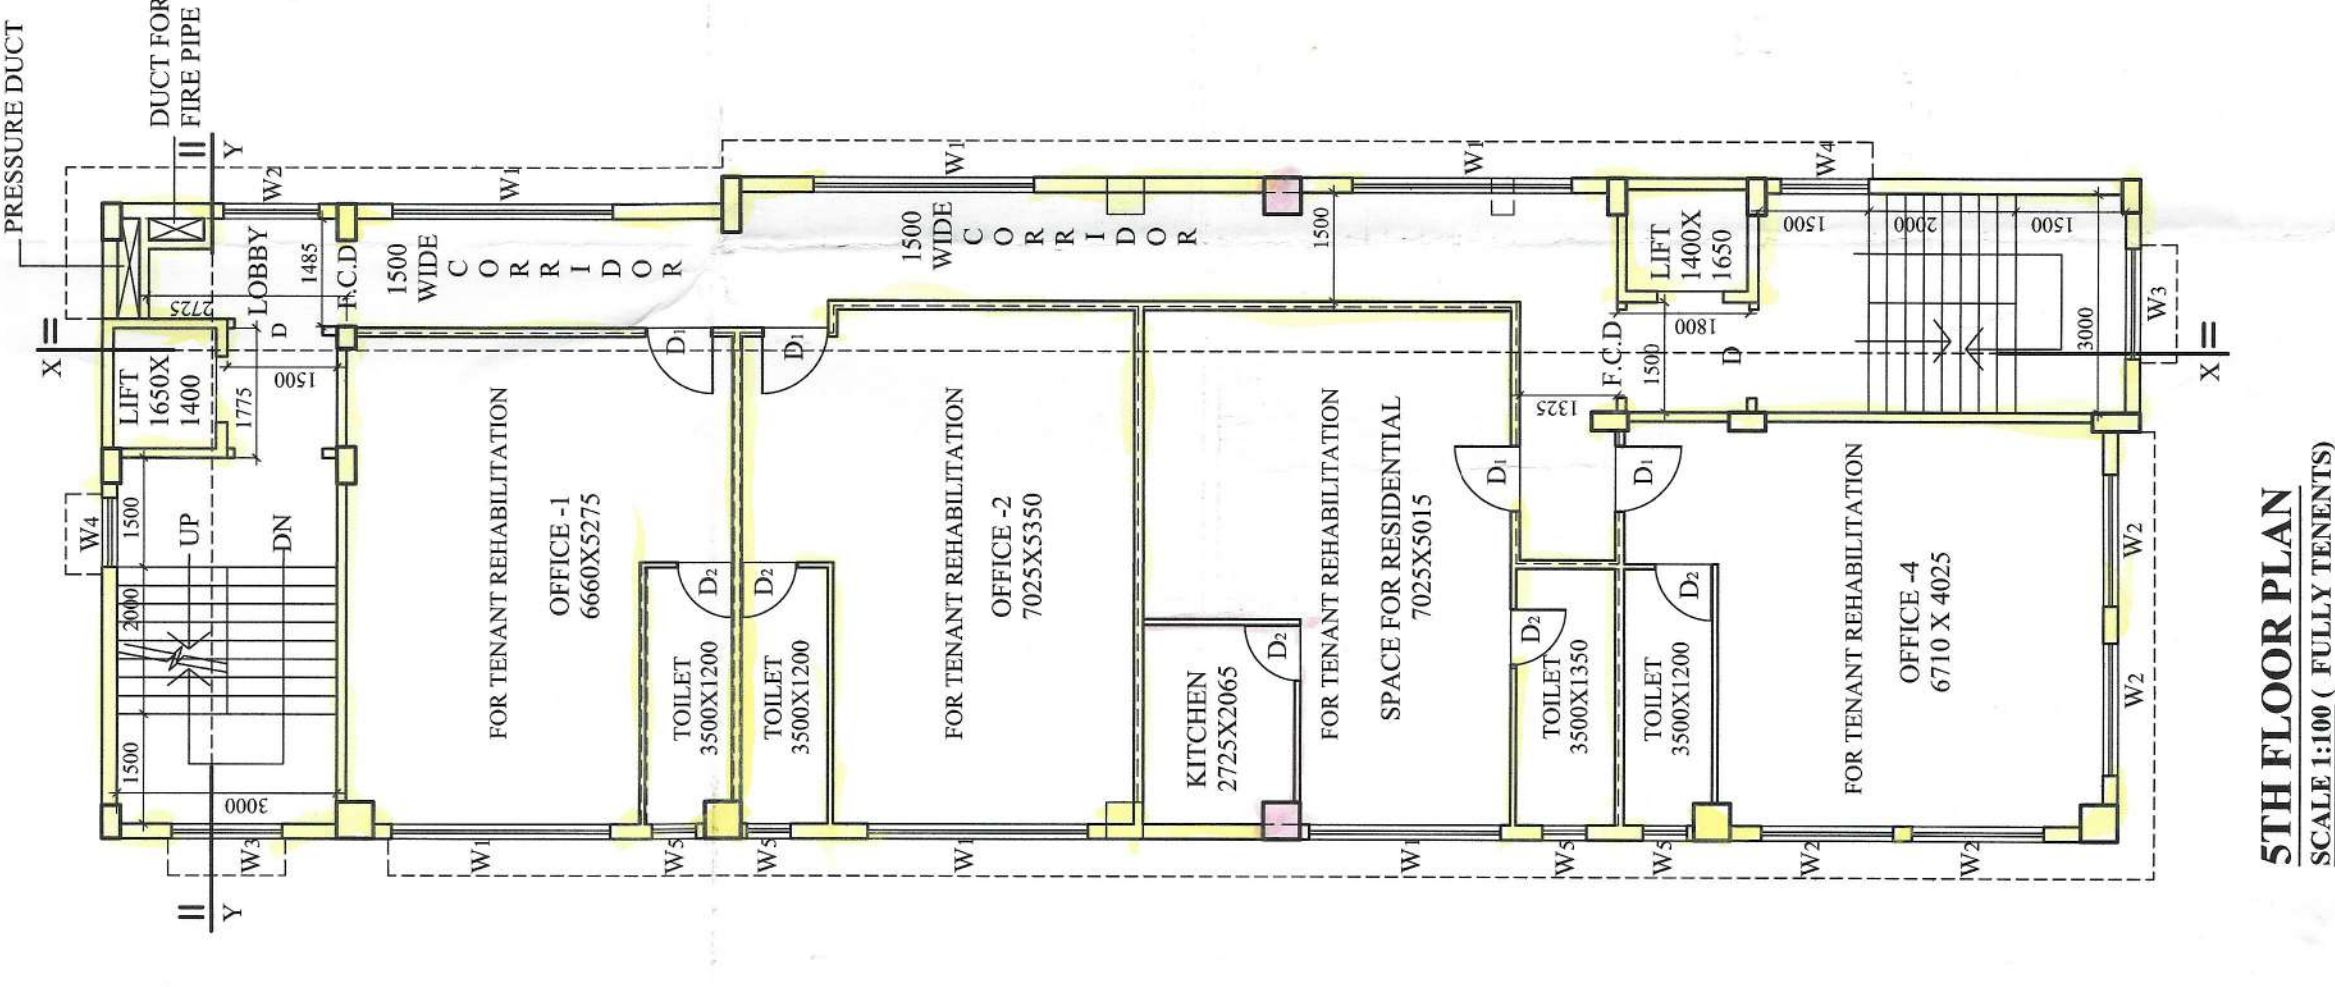
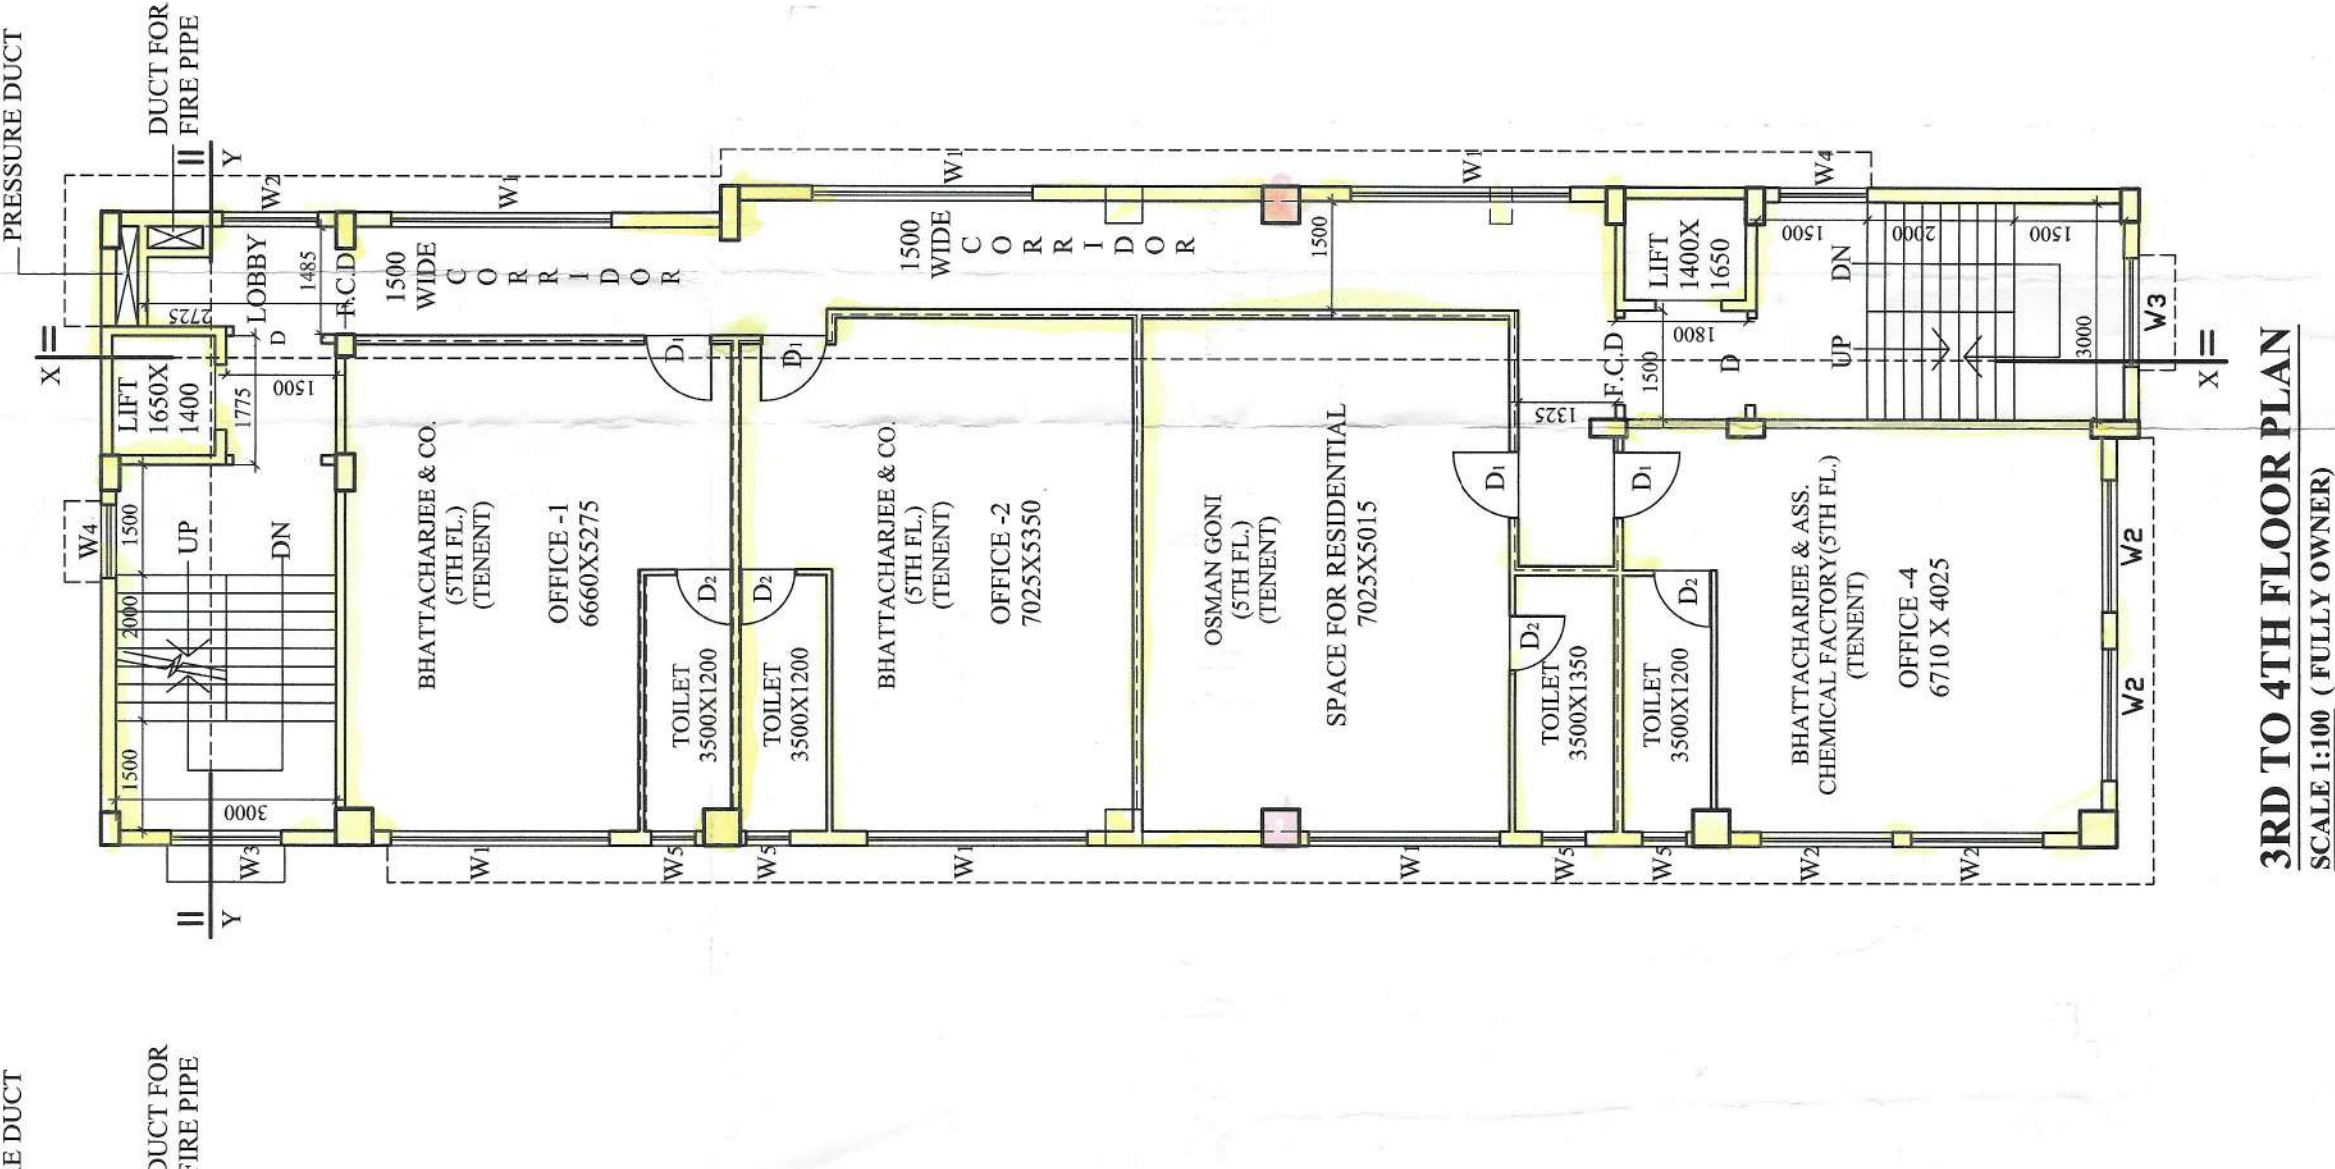
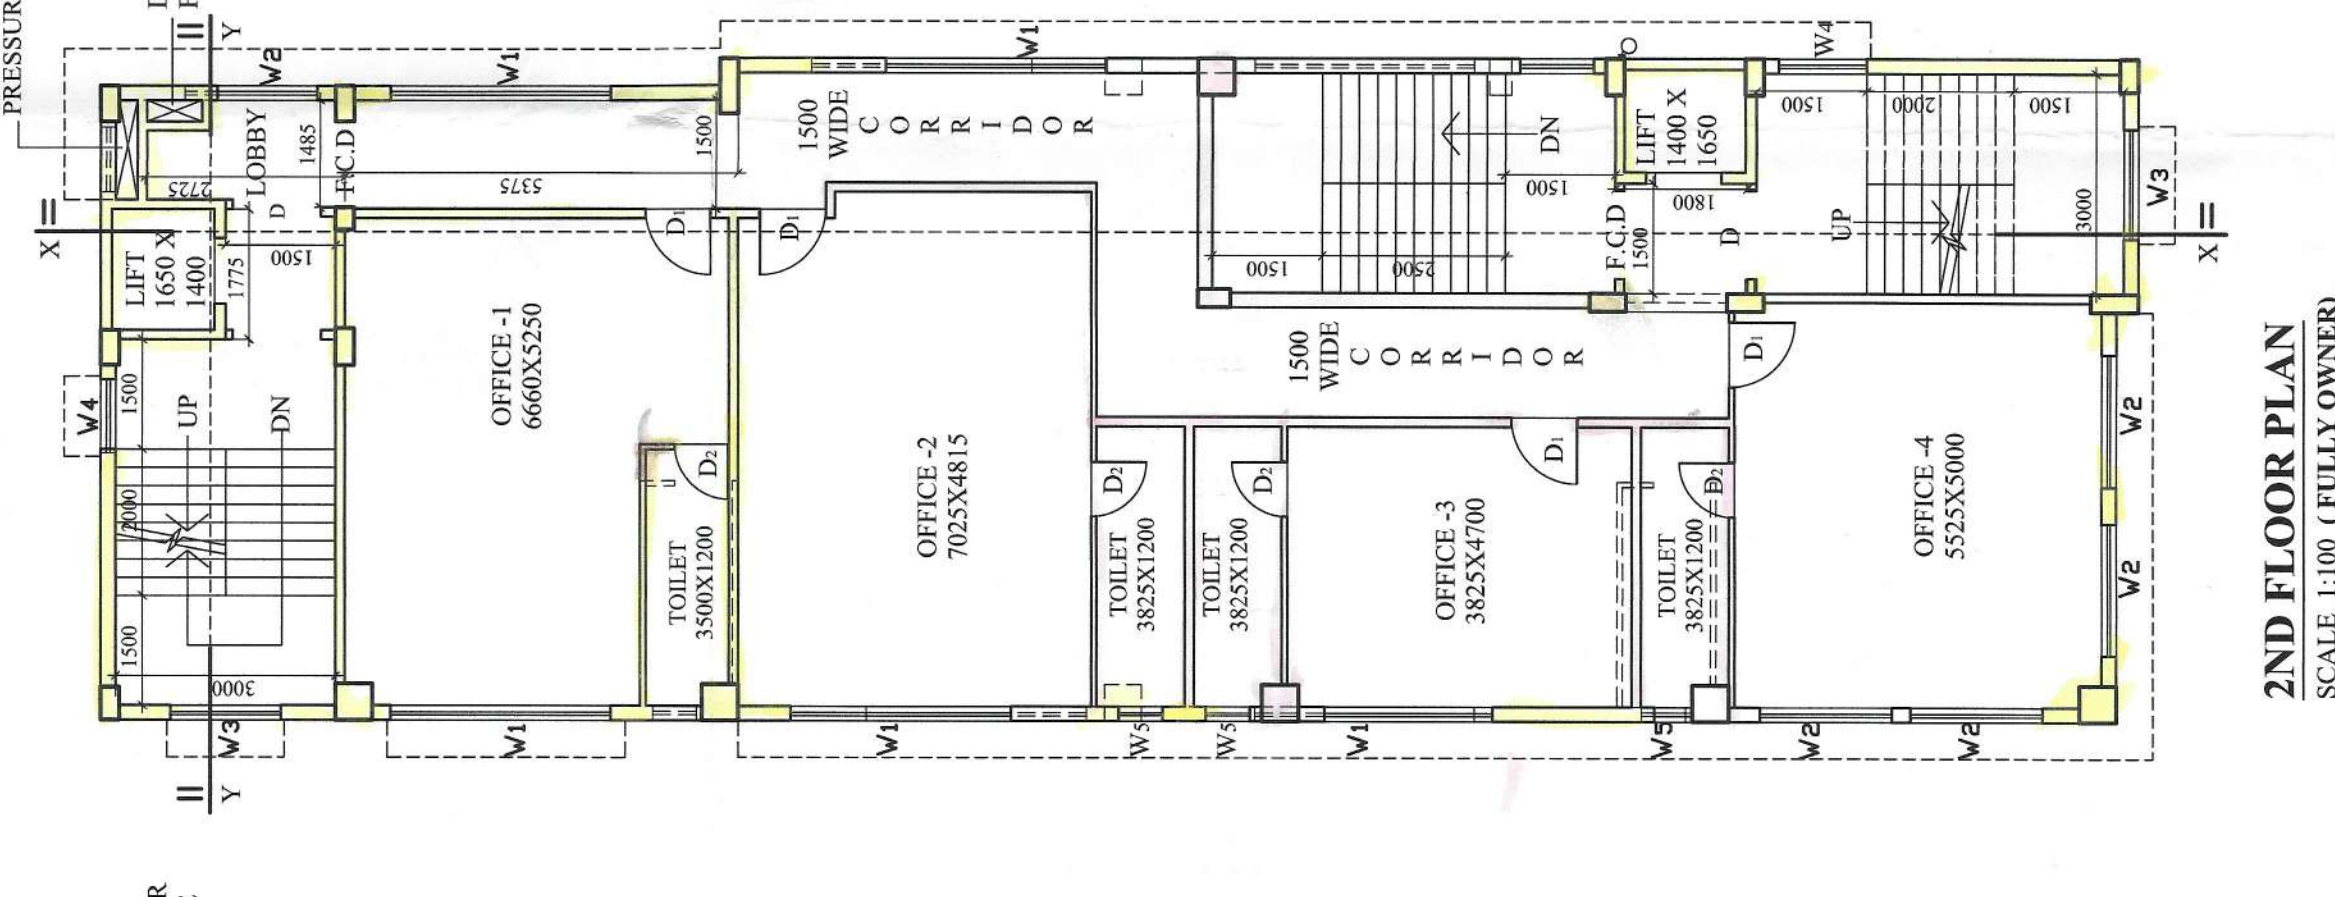
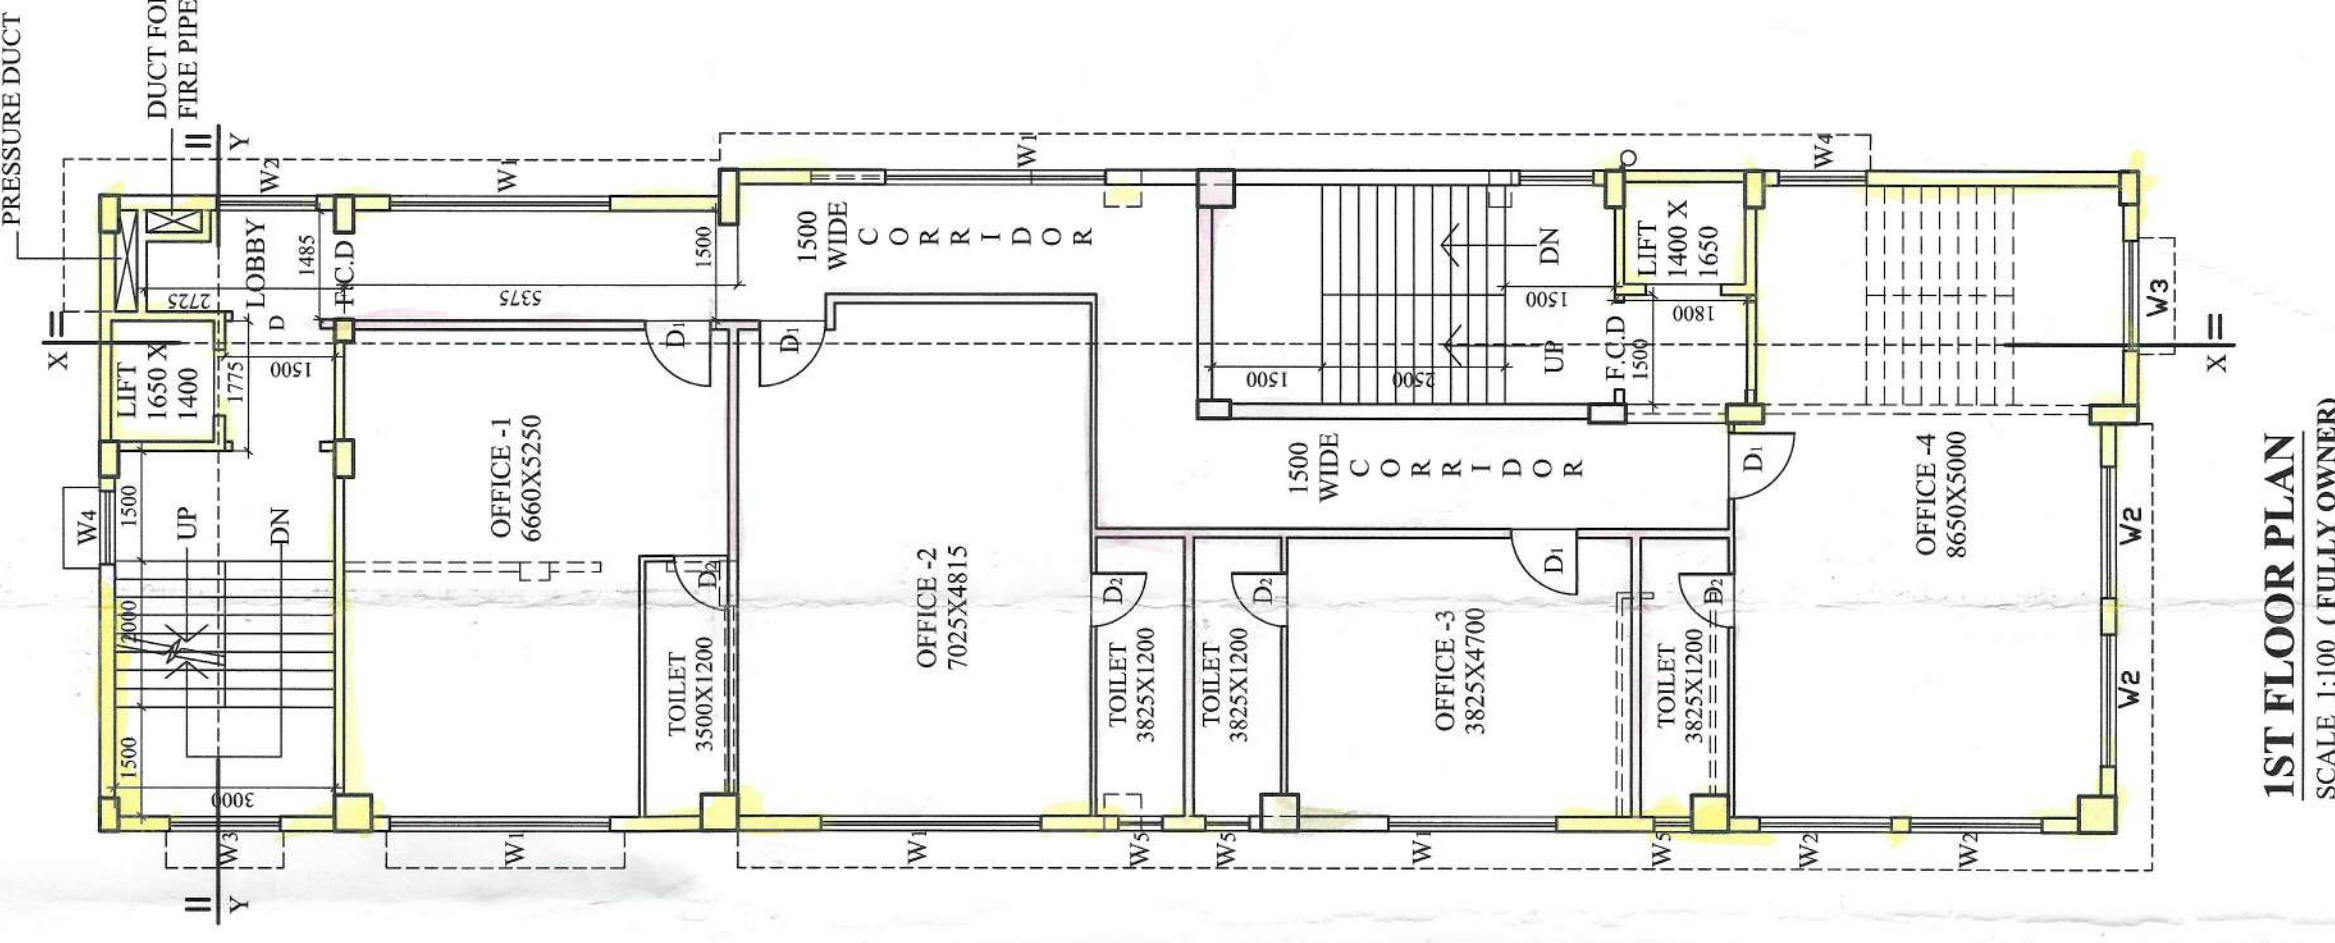
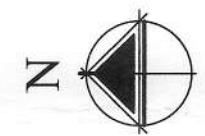
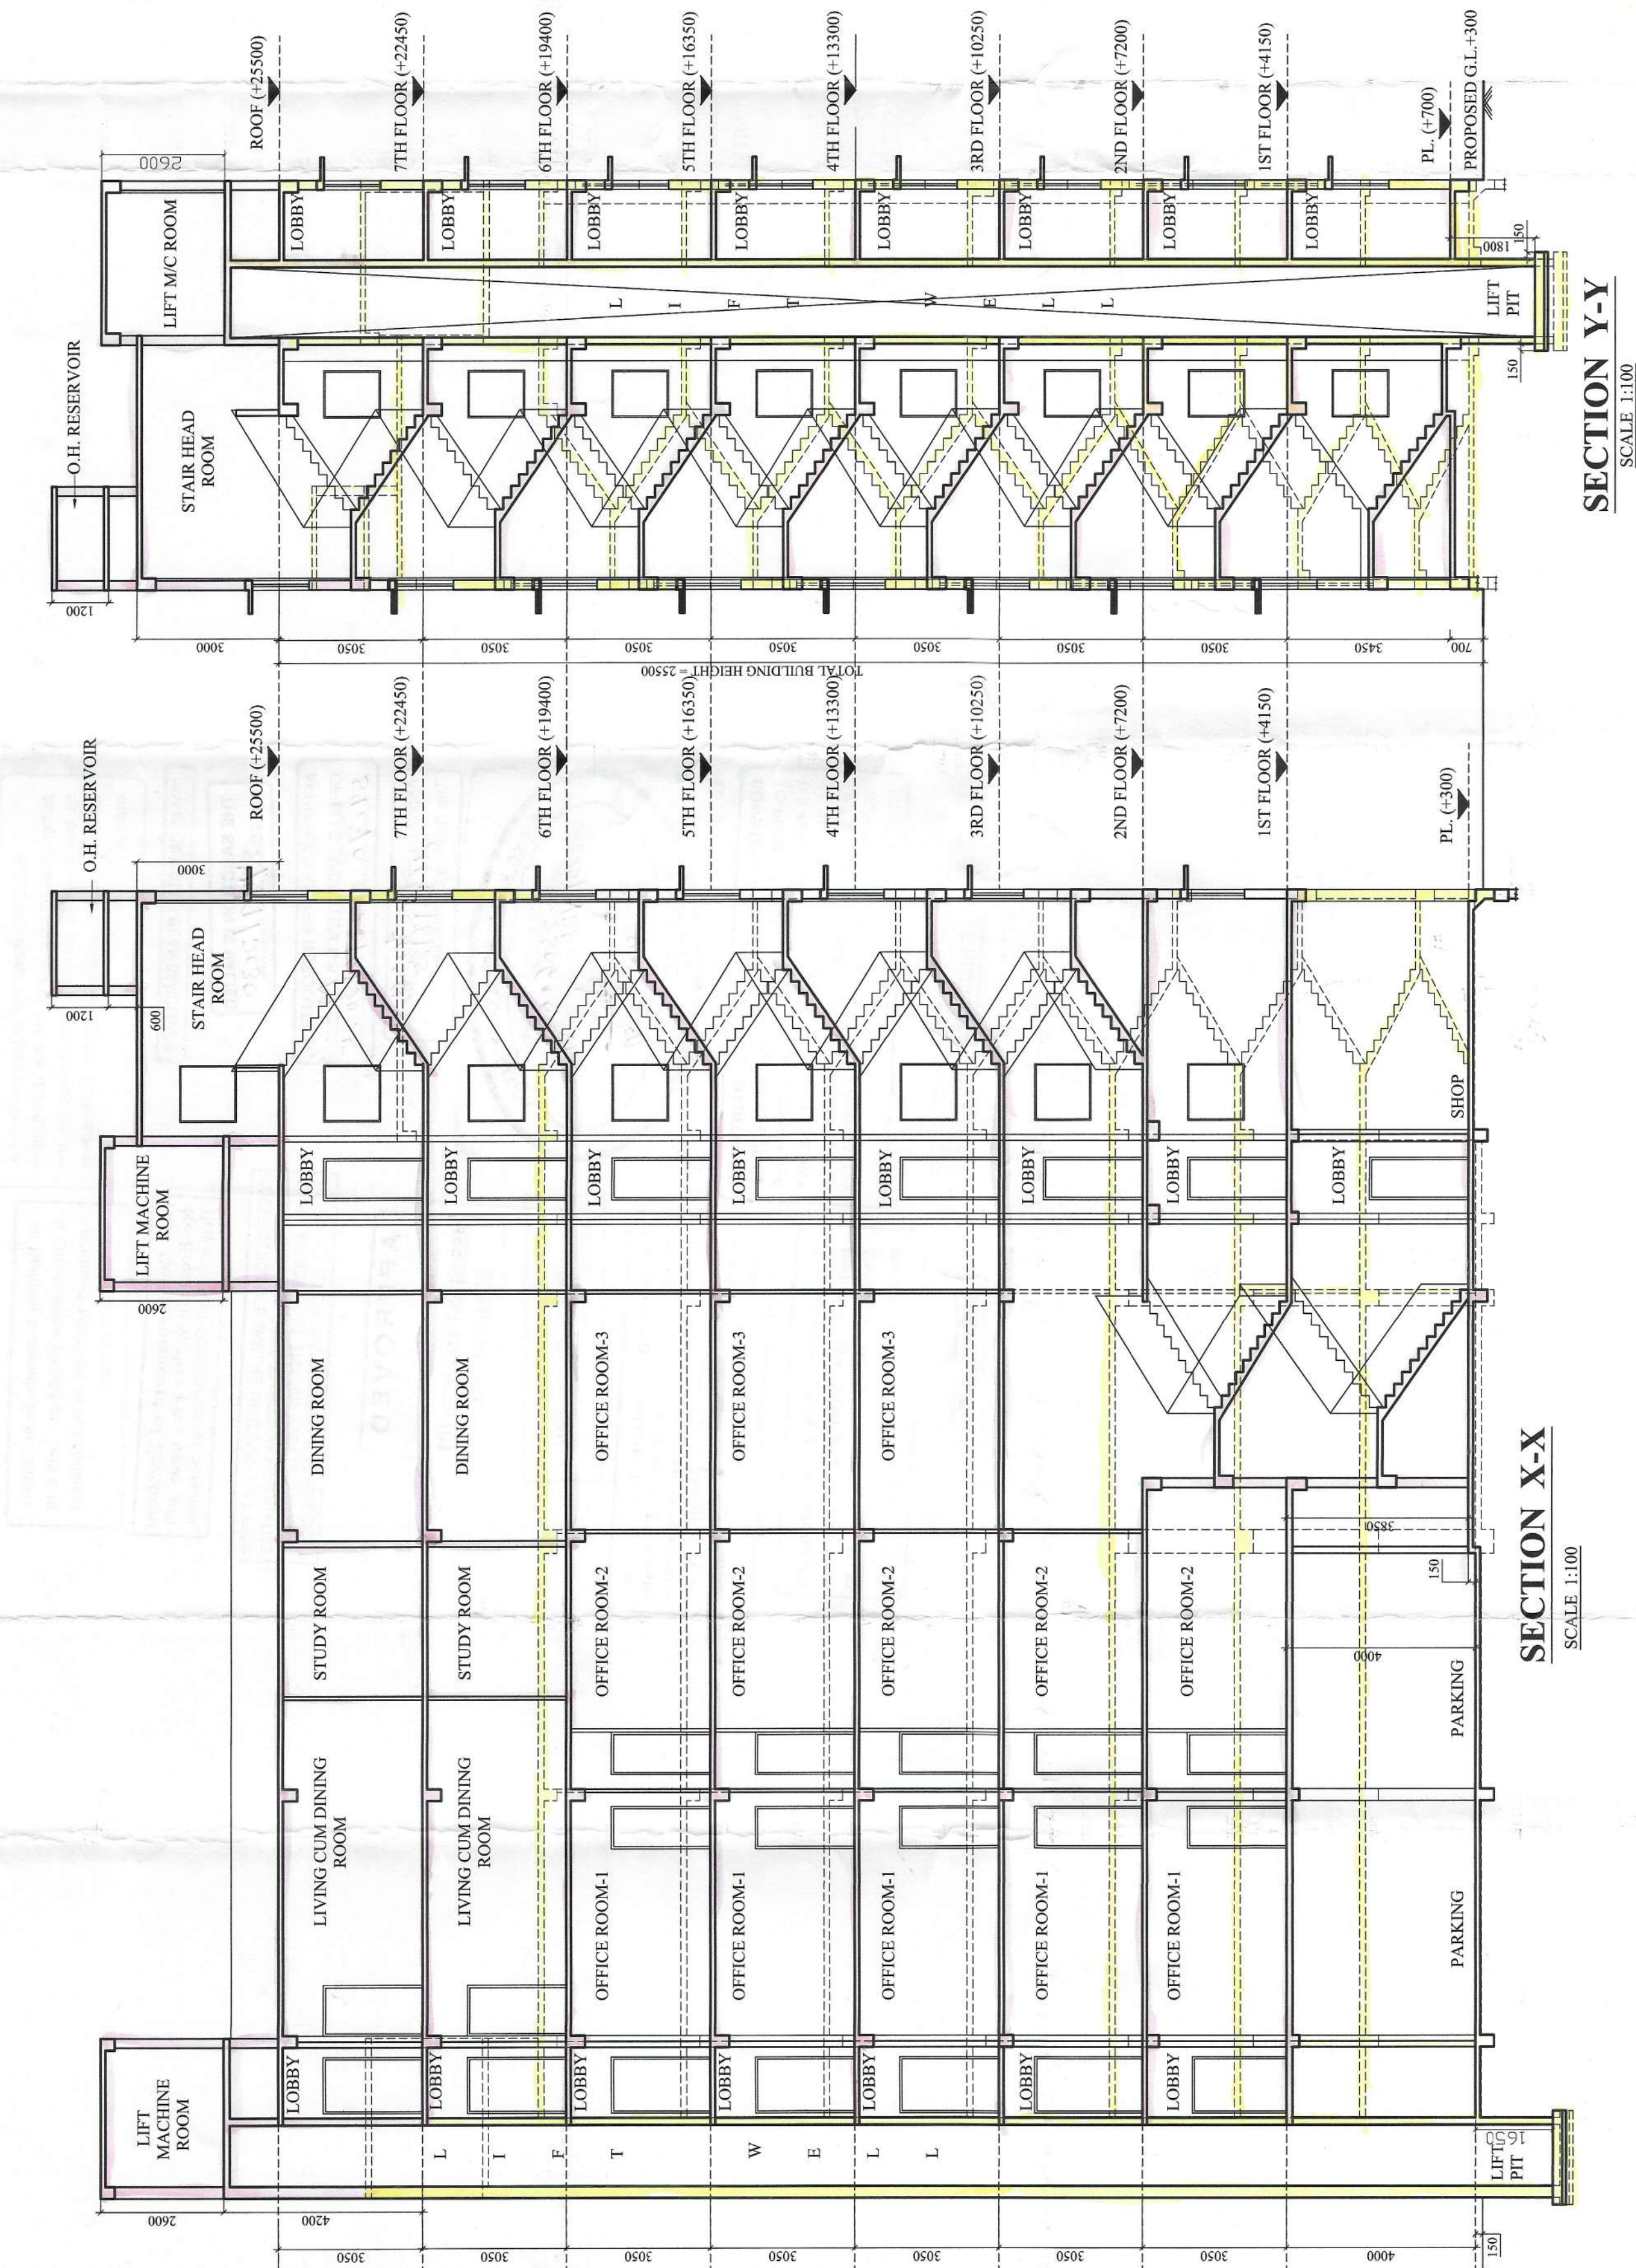
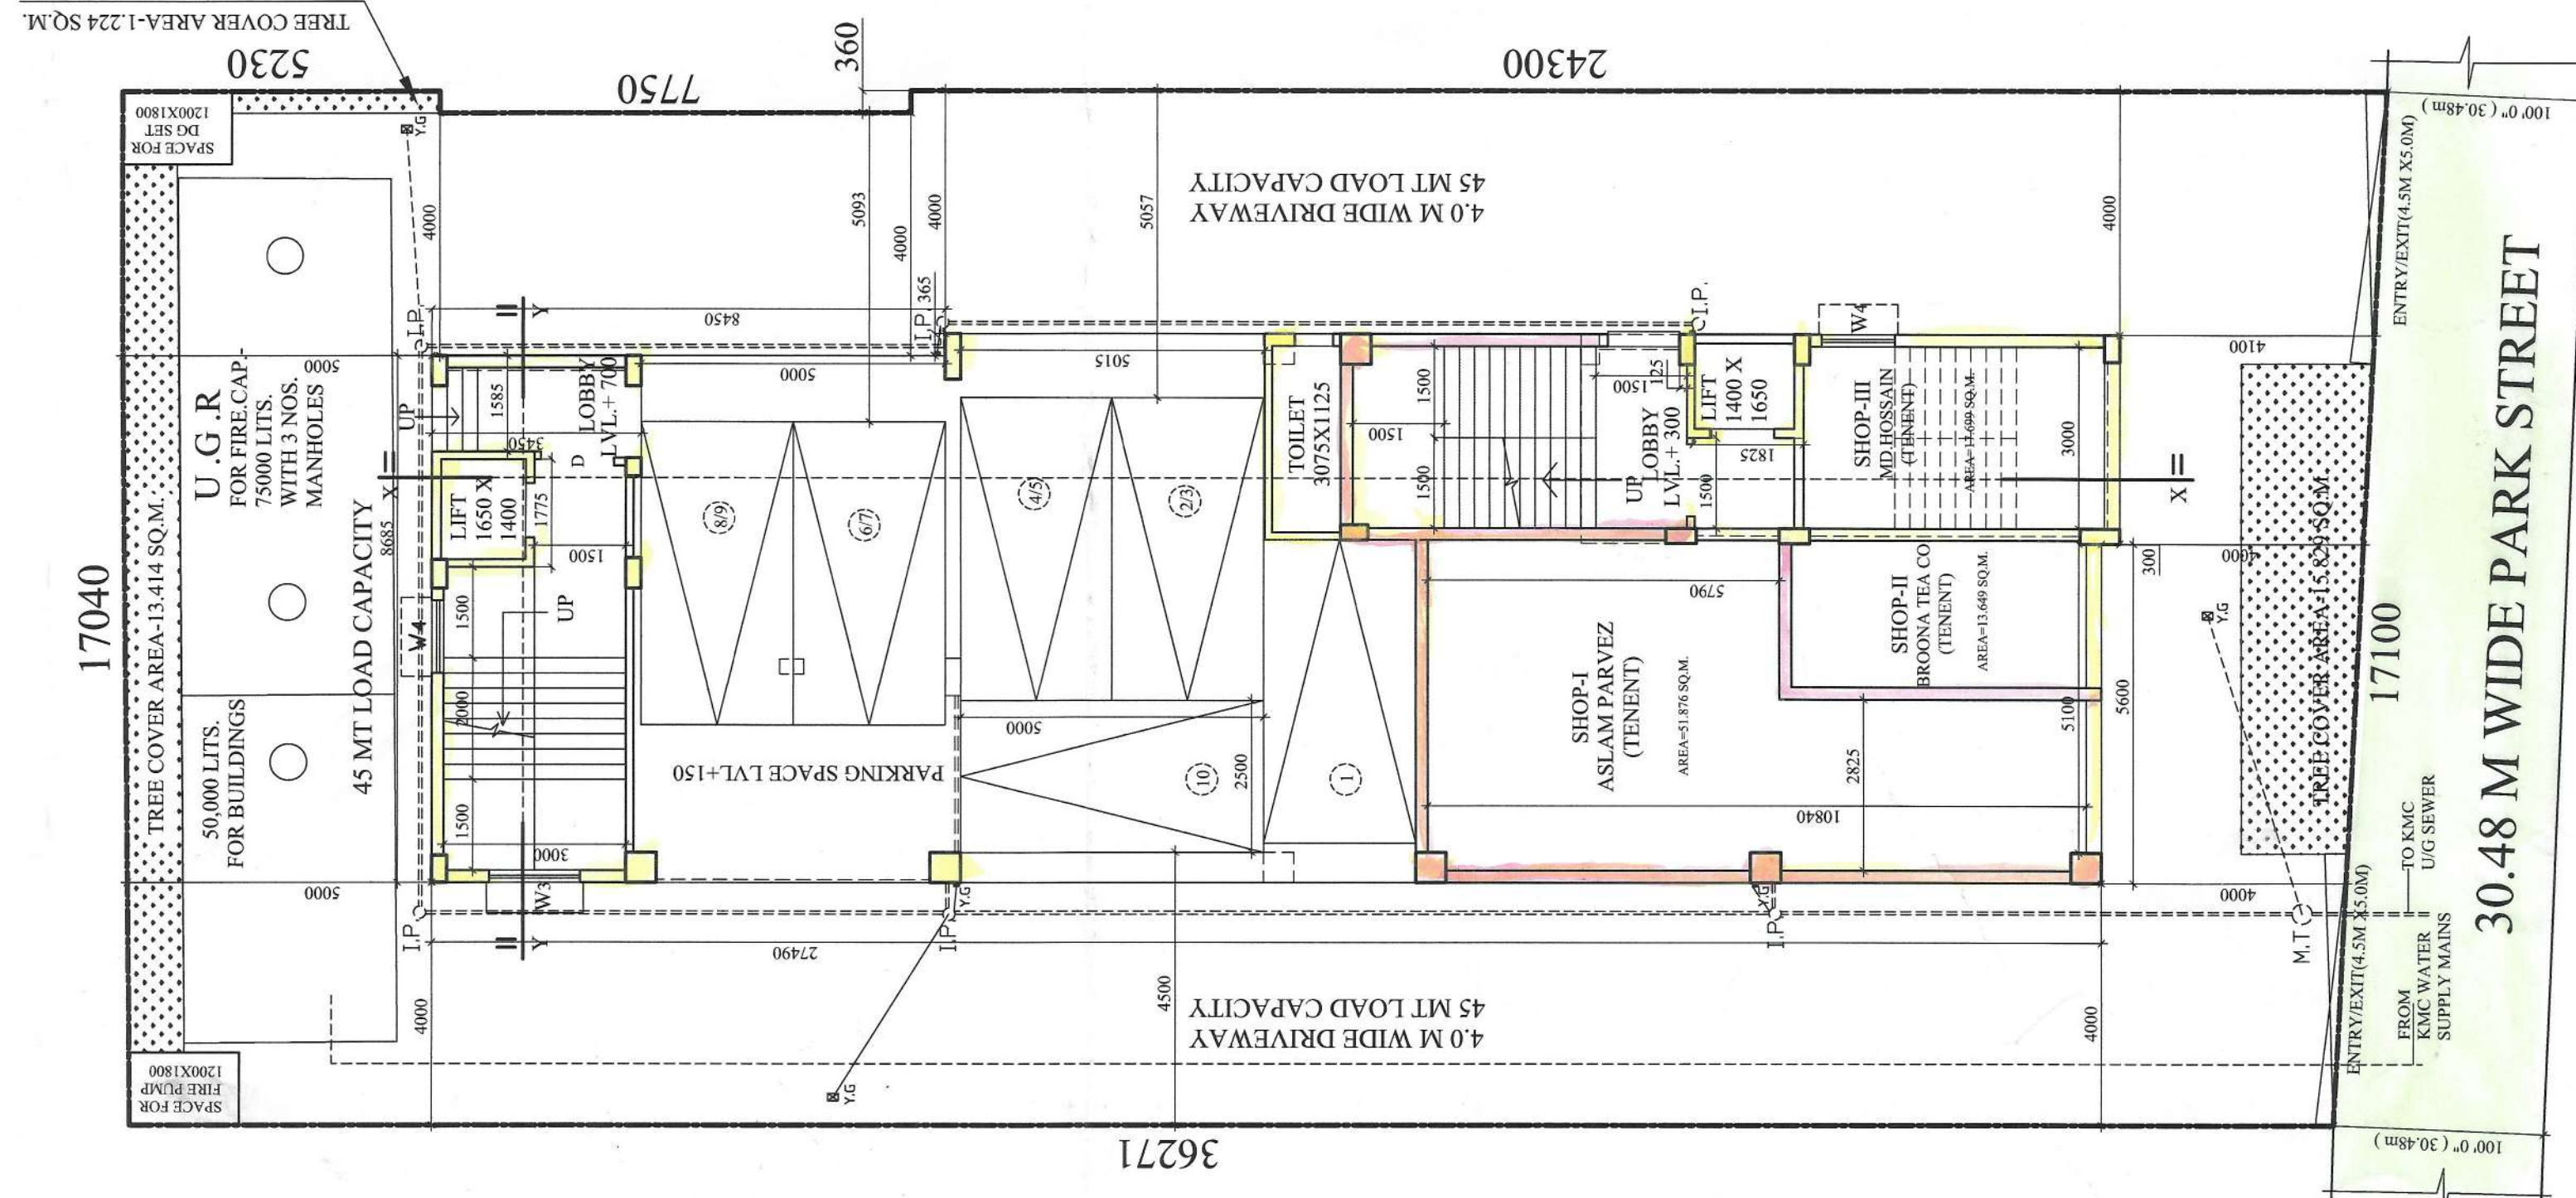
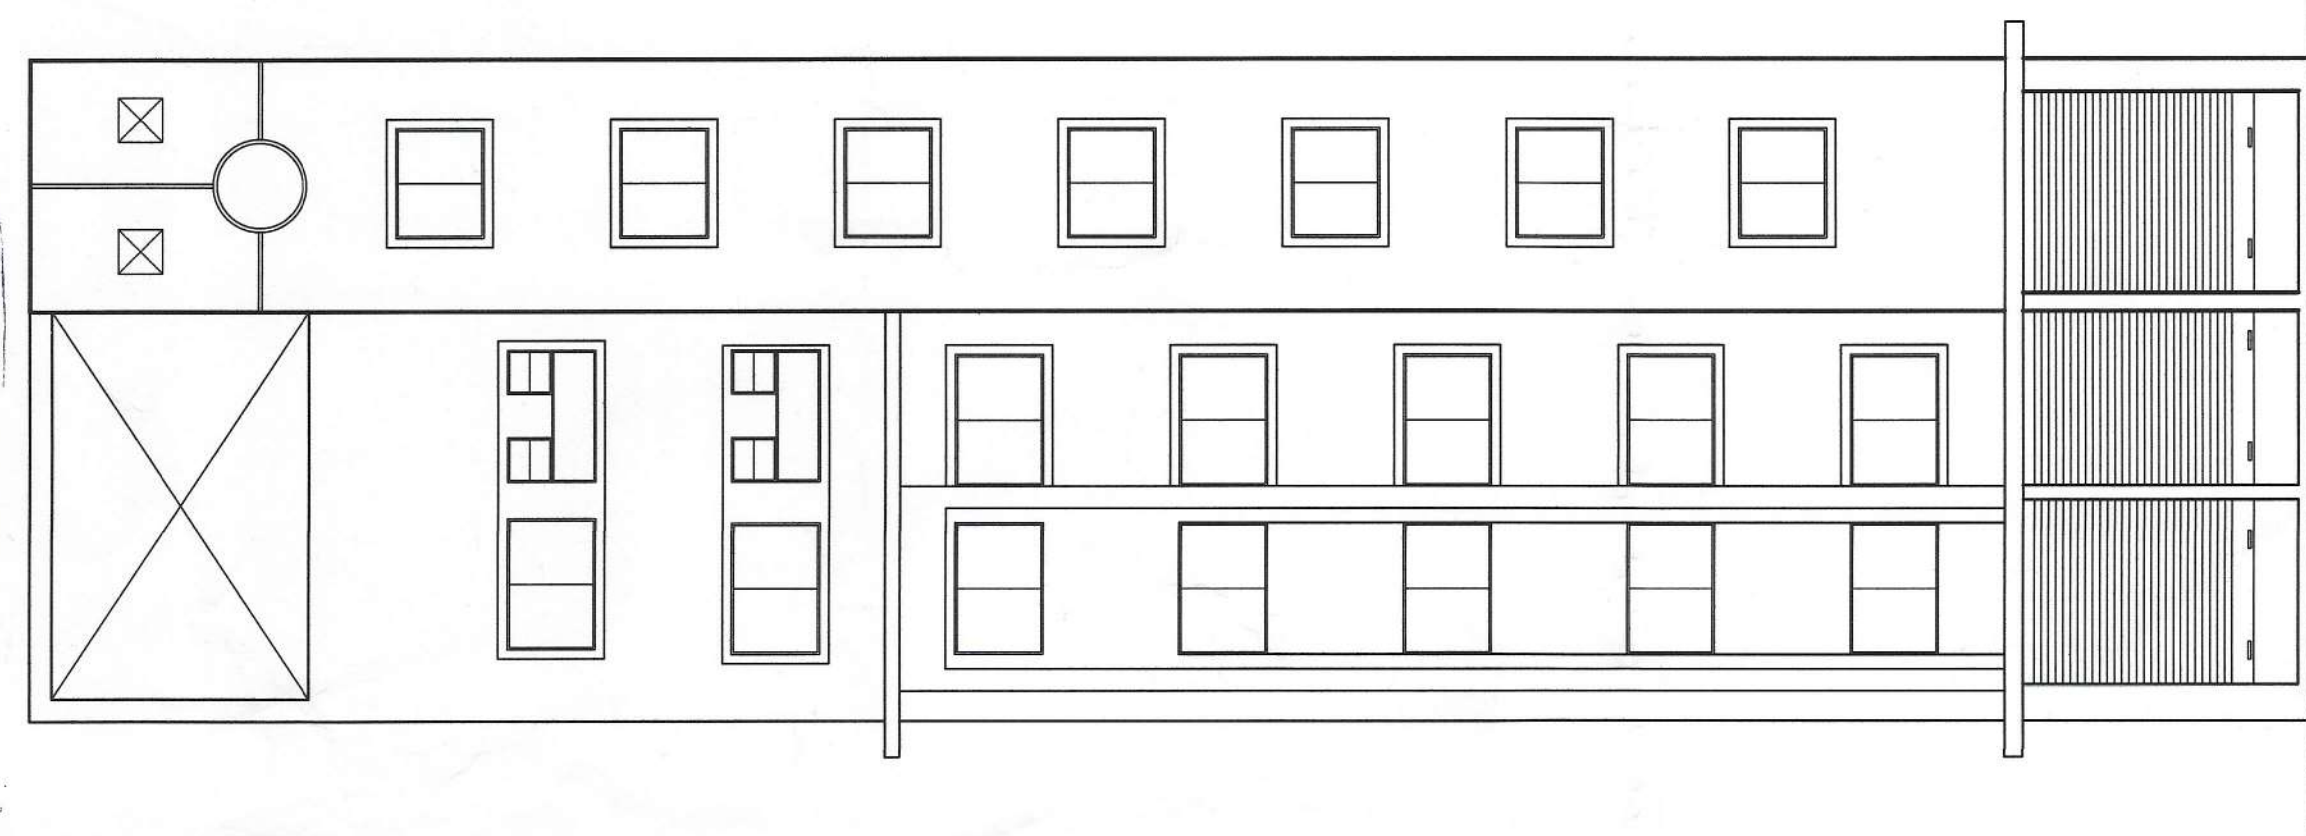


akriti
ARCHITECTS • ENGINEERS • INTERIORS
78, S.P. MUKHERJEE ROAD,
KOLKATA - 700026
Ar. Indranil Ghosh

[illegible]

1. SPECIFICATIONS: 2. REINFORCED CONCRETE GRADE M-25 GRADE WITH 10MM DOWN
STIFFENERS. 3. 4. 5. 8

DETAILED STRUCTURAL ENGINEERING BY BOTH FOUNDATION & SUPERSTRUCTURE OF THE BUILDING HAS BEEN PREPARED BY ME, CONSIDERING ALL POSSIBLE LOADS INCLUDING THE SEISMIC LOAD AS PER IS 1893-2002. THE BUILDING IS FOUND TO BE SAFE & AVAILABLE FOR TAKING THE LOAD CERTIFIED THAT IT IS SAFE & TABLE IN ALL RESPECTS.

Ch. Prasad Khanra

CHANDI PRASAD KHANRA
 BE (Civil), M. Sc. (Struct. Engg.)
 ESE - 1/72
 Kolkata Municipal Corporation
 CHANDI PRASAD KHANRA

CERTIFICATE OF GEO-TECHNICAL ENGINEER:
INVESTIGATION THEREON. WHEREAS THE SOIL INVESTIGATION REPORT HAS BEEN SUBMITTED TO THE SITE IS ABLE TO CARRY THE LOAD COMING FROM THE PROPOSED BUILDING. WHEREAS THE FOUNDATION SYSTEM IS SAFE, STABLE, AND SATISFACTORY IN ALL RESPECTS FROM GEO-TECHNICAL POINT OF VIEW.


DR. SUJIT KUMAR BOSE
P.D., M.C.E.(Soil), B.C.(Hema)
MGS, MRC
Empanelled Geotechnical
Engineer Under M.C.
License No.-G/1/12

SUIT KUMAR BOSE
E.S.E. No.-712
SIGNATURE OF C.O.E.

[illegible]


DIPAK K. KOLEY
AS A CONSTITUTED ATTORNEY
OF CHANDRA NATH BANERJEE
DIPAK KIMAR KOLEY
CONSTITUTED ATTORNEY OF
CHANDRA NATH BANERJEE
SUGGESTED BY OWNER

ADDITIONAL FLOOR OVER SANCTIONED G+VI STORED
LES 2009 AND U/S 394 OF KMC ACT 1980, AT PRE.
T1, P.S.: BENIAPUKUR, KOLKATA-700017, UNDER
IDE SANCTIONED B.P. NO.-2014060039,

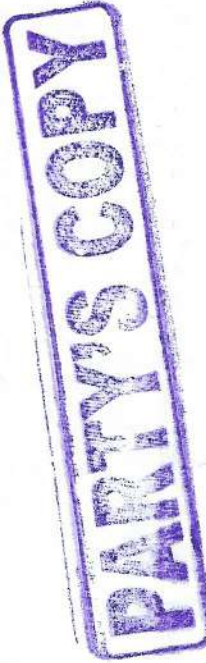

Before starting any Construction the site must conform with the plans sanctioned and all the conditions as proposed in the plan should be fulfilled.

The validity of the written permission to execute the work is subject to the above conditions.

Design of all Structural Members including that of the foundation should conform to Standards specified in the National Building Code of India

All Building Materials to necessary & construction should conform to the standard specified in the National Building Code of India.

**Non Commencement of Erection/
Re-Erection within Five year will
Require Fresh Application for Sanction**

CONSTRUCTION SITE SHALL BE MAINTAINED FREE FROM AIR POLLUTION ACCORDING TO UNDERTAKING SUBMITTED AS PER AMENDMENT DT. 31.01.2019 VIDE NO. 85/MA/OIC-4/ AS PER AMENDMENT E-W OF KMC BUILDING RULE 2009

APPROVED

ASSISTANT ENGINEER (C)
BOROUGH NO.

Approved subject to Compliance
of requisition of West Bengal Fire
Services. If any.

The building materials that will be stacked on Road/Passage or Foot-path beyond 3-months or after construction of G. Floor, whichever is earlier may be seized forthwith by the K.M.C. at the demand of the owner.

The sanction refers to the proposed portion shown in red and the Executive Engineers makes no admission as to the correctness of the plan.

BUSINESS BUILDING