
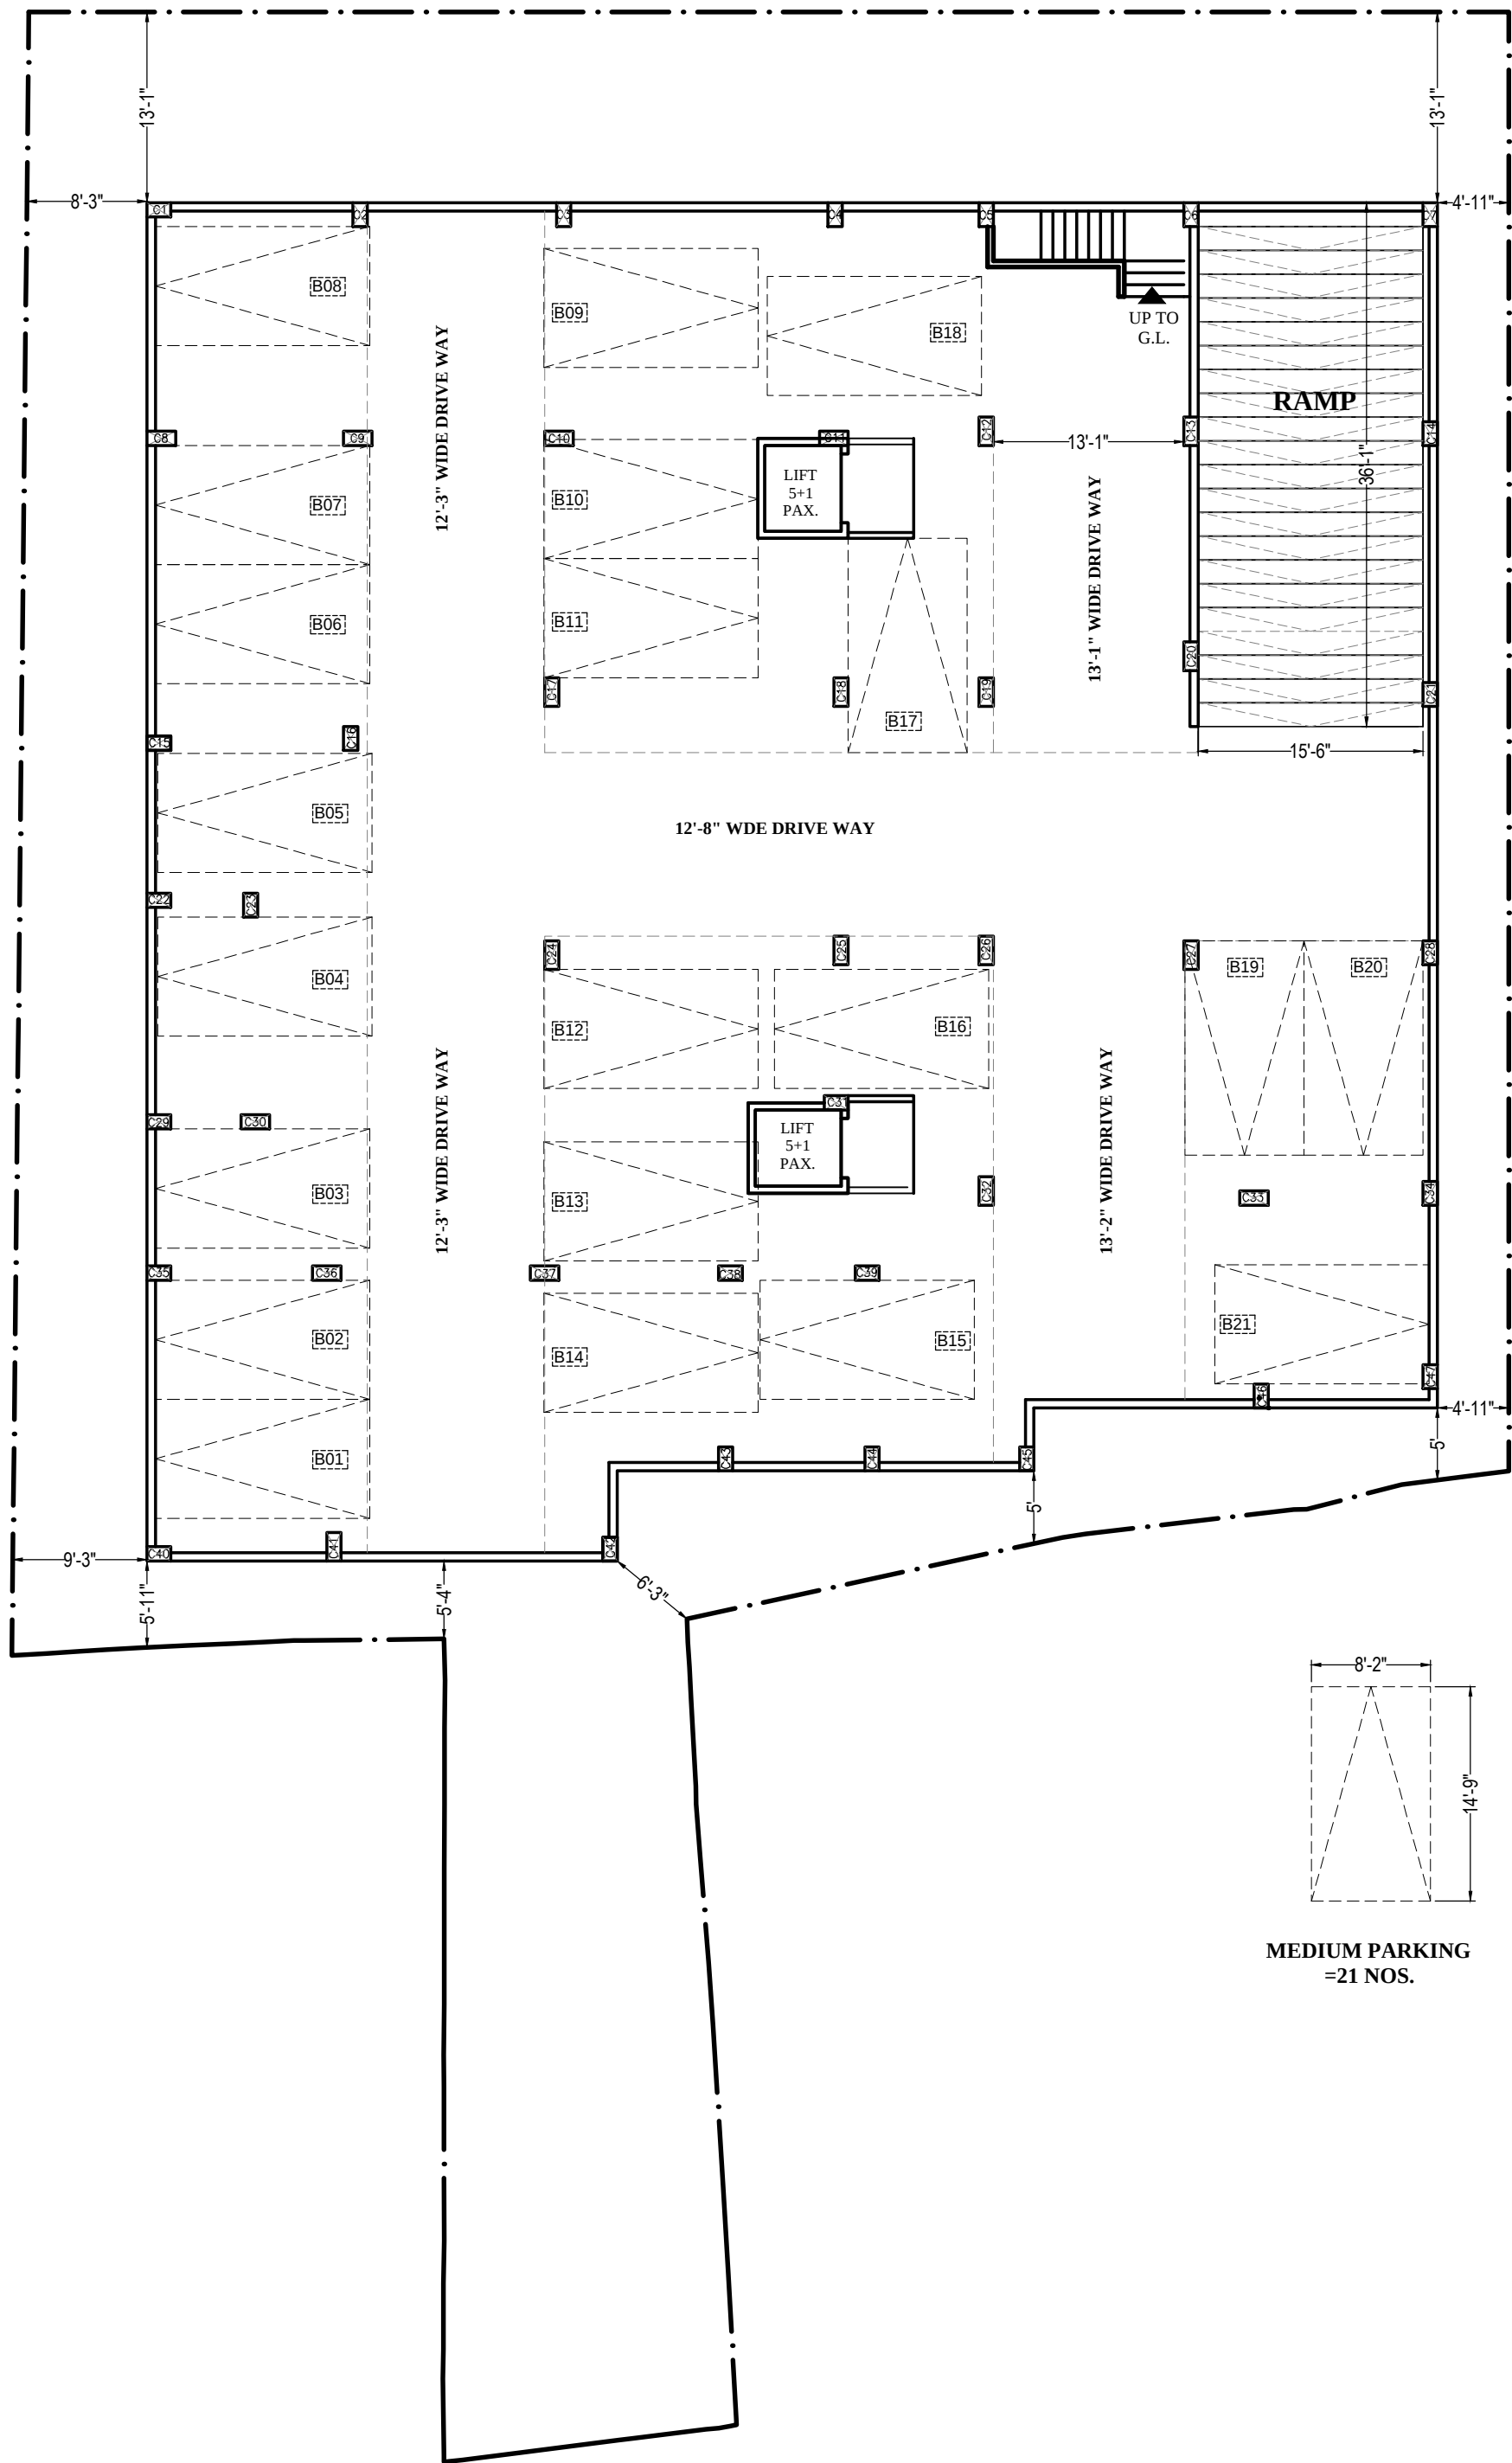


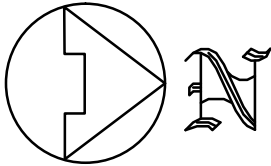


**BASEMENT FLOOR
PLAN**

<u>TOTAL AREA OF LAND</u> <u>=16 K. 13 CH. 40 SFT.</u> <u>(AS PER DEED)</u>
<u>TOTAL AREA OF LAND</u> <u>=19 K. 04 CH. 36 SFT.</u> <u>(AS PER SURVEY)</u>

KOCHAR- SOLITAIRE
(MADHYAMGRAM)

PLAN-7
JOB-WOKING
PROJECT:- B+G+V(MGM)
DRAWN BY-SAGAR /MRINAL
DATE -12.04.22

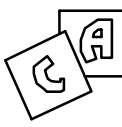 **C.A. CONSTRUCTION**
(A GROUP OF CIVIL ENGINEERS)
ARCHITECT.ENGINEERS.CONSULTANTS.INTERIOR DESIGNERS.
62+63,MADHYAMGRAM MUNICIPAL MARKET COMPLEX
KOLKATA-700129
PH. 033-2538-8009 (OFF.)