

STATEMENT OF THE PLAN PROPOSAL
ARCHITECTURAL PLAN FOR (BLOCK-01) OF PROPOSED G+HII COMMERCIAL CUM RESIDENTIAL BUILDINGS OF 1) MR. SAWKAT KAMAL, 2) MRS. MONJILA BEGUM, 3) MR. SACHINDRANATH MONDAL, 4) MRS. MOUSUMI DUTTA, 5) MRS. ADITI MUKHERJEE & 6) MR. ANSUMAN BANERJEE, AT MOUZA-SUBUDDHIPUR, J.L. NO. - 32, DAG NO. - 24, 29 & 49, KHATIAN NO. - 5925, 13/1, 5943, 6449 & 5922, HOLDING NO. - 25, WARD NO. - 12, P.S. - BARUIPUR, DIST. - SOUTH 24 PARGANAS, UNDER BARUIPUR MUNICIPALITY.

STATEMENT OF THE AREA
 AREA OF LAND (AS PER DEED) = 12 KH. - 10 CH. - 29 SQ.FT. / 847.18 SQ.M.
 AREA OF LAND (AS PER SITE) = 12 KH. - 09 CH. - 09 SQ.FT. / 846.31 SQ.M.
 PROP. GROUND FLOOR COVER AREA FOR (BLOCK - 01) = 131.09 SQ.M. / 1418.06 SQ.FT. (COM.)
 PROP. FIRST FLOOR COVER AREA FOR (BLOCK - 01) = 342.48 SQ.M. / 3681.00 SQ.FT. (RES.)
 PROP. SECOND FLOOR COVER AREA FOR (BLOCK - 01) = 342.48 SQ.M. / 3681.00 SQ.FT. (RES.)
 PROP. THIRD FLOOR COVER AREA FOR (BLOCK - 01) = 342.48 SQ.M. / 3681.00 SQ.FT. (RES.)
 TOTAL COVER AREA FOR (BLOCK - 01) = 959.53 SQ.M. / 10361.06 SQ.FT.


GENERAL SPECIFICATION
 1. ALL DIMENSIONS ARE IN MILLIMETER.
 2. THE DEPTH OF FOUNDATION OF SEPTIC TANK SHOULD NOT EXCEED THE DEPTH OF FOUNDATION OF BUILDING.
 3. ALL EXTERNAL WALLS 200 MM. THICK & ALL INTERNAL PARTITION WALLS ARE 120 MM. & 75 MM. THICK EXCEPT OTHERWISE MENTIONED CONSTRUCTED WITH CEMENT SAND MORTAR (1:1).
 4. GRADE OF CONCRETE IS M-20 CONFORMING IS-456-1978.
 5. GRADE OF REINFORCEMENT STEEL SHALL BE H.Y.S.D. BARS (II) F4-415 CONFORMING IS-1786-1985.
 6. PLAN CEMENT CONCRETE SHALL BE (1:3:6) WITH PICKED KIDIA.
 7. 20 MM. THICK INTERIOR PLASTER FOR BRICK WORK WITH (1:3) CEMENT SAND MORTAR.
 8. 12 MM. THICK EXTERIOR PLASTER FOR BRICK WORK WITH (1:3) CEMENT SAND MORTAR.
 9. 40 MM. THICK INTERIOR PLASTER FOR R.C.C. WORK WITH (1:3) CEMENT SAND MORTAR.
 10. ALL PROJECTED CHAJJAS SHALL BE 40 MM. WIDE & 150 MM. BEARING WITH EACH SIDE OF THE OPENING.
 11. 40 MM. THICK DAMP PROOF COURSE WITH (1:2:4) CEMENT CONCRETE OVER ALL WALLS AT PLINTH LEVEL.

DOOR & WINDOW SCHEDULE

NO.	SIZE	MATERIAL	REMARKS
D1	1200X2100	2100	ENTRANCE
D2	900X2100	2100	TOLLET & KITCHEN
D3	1800X2100	2100	TOILET & KITCHEN
D4	1800X2100	2100	TOILET & KITCHEN
CERTIFICATION OF STABILITY
 THE STRUCTURAL DESIGN AND STABILITY OF THE BUILDING HAS BEEN MADE BY ME CONSIDERING ALL POSSIBLE LOADS INCLUDING THE SEISMIC LOADS AS PER THE RELEVANT BUILDING CODES OF INDIA AND OTHERS THAT IS APPLICABLE IN ALL RESPECTS.

SIGNATURE OF L.B.S. (WITH SEAL)
 OFFICE USE

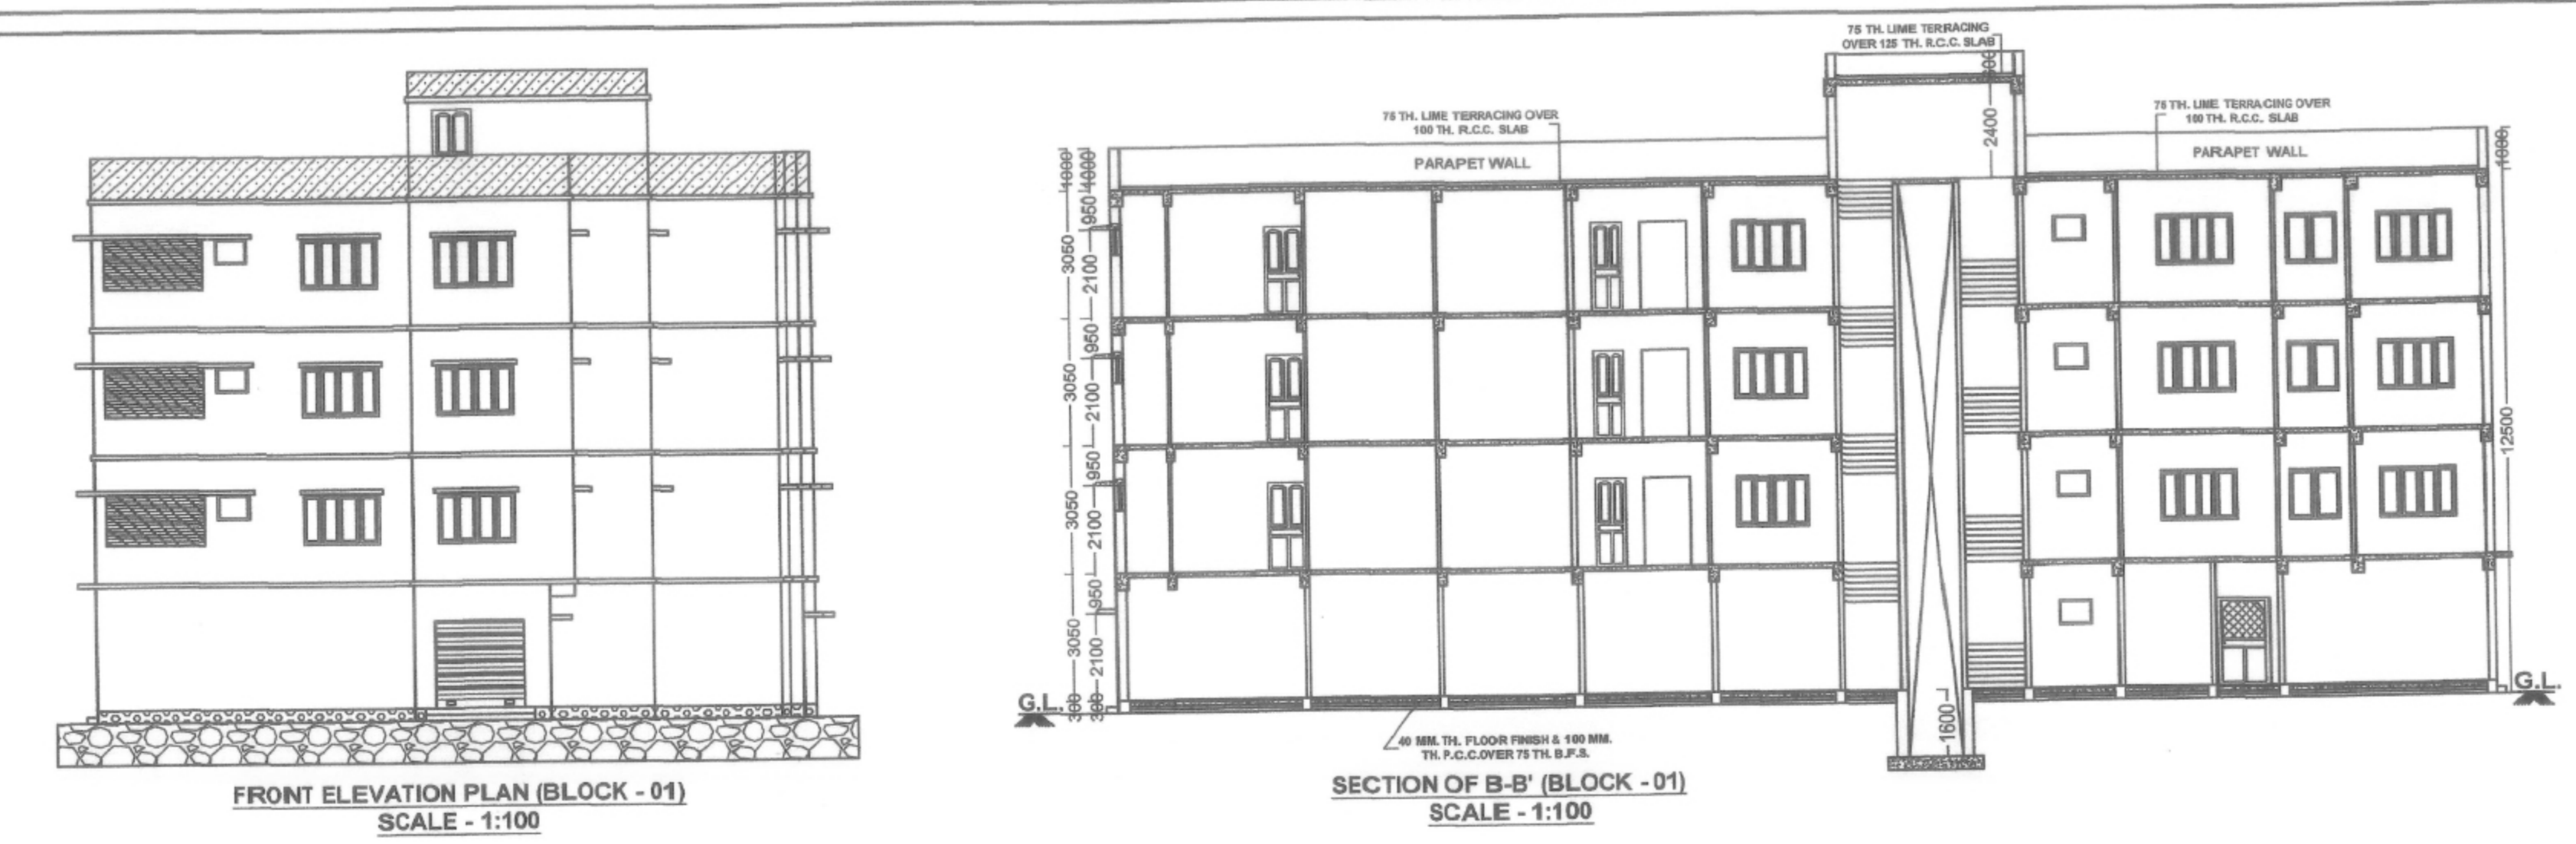

STATEMENT OF THE PLAN PROPOSAL
ARCHITECTURAL PLAN FOR (BLOCK-02) OF PROPOSED G+HII COMMERCIAL CUM RESIDENTIAL BUILDINGS OF 1) MR. SAWKAT KAMAL, 2) MRS. MONJILA BEGUM, 3) MR. SACHINDRANATH MONDAL, 4) MRS. MOUSUMI DUTTA, 5) MRS. ADITI MUKHERJEE & 6) MR. ANSUMAN BANERJEE, AT MOUZA-SUBUDDHIPUR, J.L. NO. - 32, DAG NO. - 24, 29 & 49, KHATIAN NO. - 5925, 13/1, 5943, 6449 & 5922, HOLDING NO. - 25, WARD NO. - 12, P.S. - BARUIPUR, DIST. - SOUTH 24 PARGANAS, UNDER BARUIPUR MUNICIPALITY.

STATEMENT OF THE AREA
 AREA OF LAND (AS PER DEED) = 12 KH. - 10 CH. - 29 SQ.FT. / 847.18 SQ.M.
 AREA OF LAND (AS PER SITE) = 12 KH. - 09 CH. - 09 SQ.FT. / 846.31 SQ.M.
 PROP. GROUND FLOOR COVER AREA FOR (BLOCK - 02) = 142.00 SQ.M. / 1528.00 SQ.FT. (COM.)
 PROP. FIRST FLOOR COVER AREA FOR (BLOCK - 02) = 342.48 SQ.M. / 3681.00 SQ.FT. (RES.)
 PROP. SECOND FLOOR COVER AREA FOR (BLOCK - 02) = 342.48 SQ.M. / 3681.00 SQ.FT. (RES.)
 PROP. THIRD FLOOR COVER AREA FOR (BLOCK - 02) = 342.48 SQ.M. / 3681.00 SQ.FT. (RES.)
 TOTAL COVER AREA FOR (BLOCK - 02) = 1169.44 SQ.M. / 12571.00 SQ.FT.

GENERAL SPECIFICATION
 1. ALL DIMENSIONS ARE IN MILLIMETER.
 2. THE DEPTH OF FOUNDATION OF SEPTIC TANK SHOULD NOT EXCEED THE DEPTH OF FOUNDATION OF BUILDING.
 3. ALL EXTERNAL WALLS 200 MM. THICK & ALL INTERNAL PARTITION WALLS ARE 120 MM. & 75 MM. THICK EXCEPT OTHERWISE MENTIONED CONSTRUCTED WITH CEMENT SAND MORTAR (1:1).
 4. GRADE OF CONCRETE IS M-20 CONFORMING IS-456-1978.
 5. GRADE OF REINFORCEMENT STEEL SHALL BE H.Y.S.D. BARS (II) F4-415 CONFORMING IS-1786-1985.
 6. PLAN CEMENT CONCRETE SHALL BE (1:3:6) WITH PICKED KIDIA.
 7. 20 MM. THICK INTERIOR PLASTER FOR BRICK WORK WITH (1:3) CEMENT SAND MORTAR.
 8. 12 MM. THICK EXTERIOR PLASTER FOR BRICK WORK WITH (1:3) CEMENT SAND MORTAR.
 9. 40 MM. THICK INTERIOR PLASTER FOR R.C.C. WORK WITH (1:3) CEMENT SAND MORTAR.
 10. ALL PROJECTED CHAJJAS SHALL BE 40 MM. WIDE & 150 MM. BEARING WITH EACH SIDE OF THE OPENING.
 11. 40 MM. THICK DAMP PROOF COURSE WITH (1:2:4) CEMENT CONCRETE OVER ALL WALLS AT PLINTH LEVEL.

DOOR & WINDOW SCHEDULE

NO.	SIZE	MATERIAL	REMARKS
D1	1200X2100	2100	ENTRANCE
D2	900X2100	2100	TOLLET & KITCHEN
D3	1800X2100	2100	TOILET & KITCHEN
D4	1800X2100	2100	TOILET & KITCHEN
