


SITE PLAN AT R.S./L.R. DAG NOS. 17, 18, 23, 54 & 57 CORRESPONDING TO L.R. KHATIAN NOS. 2035, 2036, 2037, 2038, 3685, 3709, 3670, 3671 & 4341 WITHIN MOUZA JAMALPARA, J.L. NO. 42, WITHIN THE JURISDICTION OF RAJARHAT POLICE STATION, WITHIN THE LOCAL LIMITS OF RAJARHAT - BISHNUPUR II NO. GRAM PANCHAYET, NORTH 24 PARGANAS, WEST BENGAL.

LAND AREA:

1a. AREA OF PLOT = 227 DEC. / 9186.288 sq.m (as/Documents)

1b. AREA OF PLOT = 224.475 DEC. / 9084.09 sq.m (as/physical measurement)

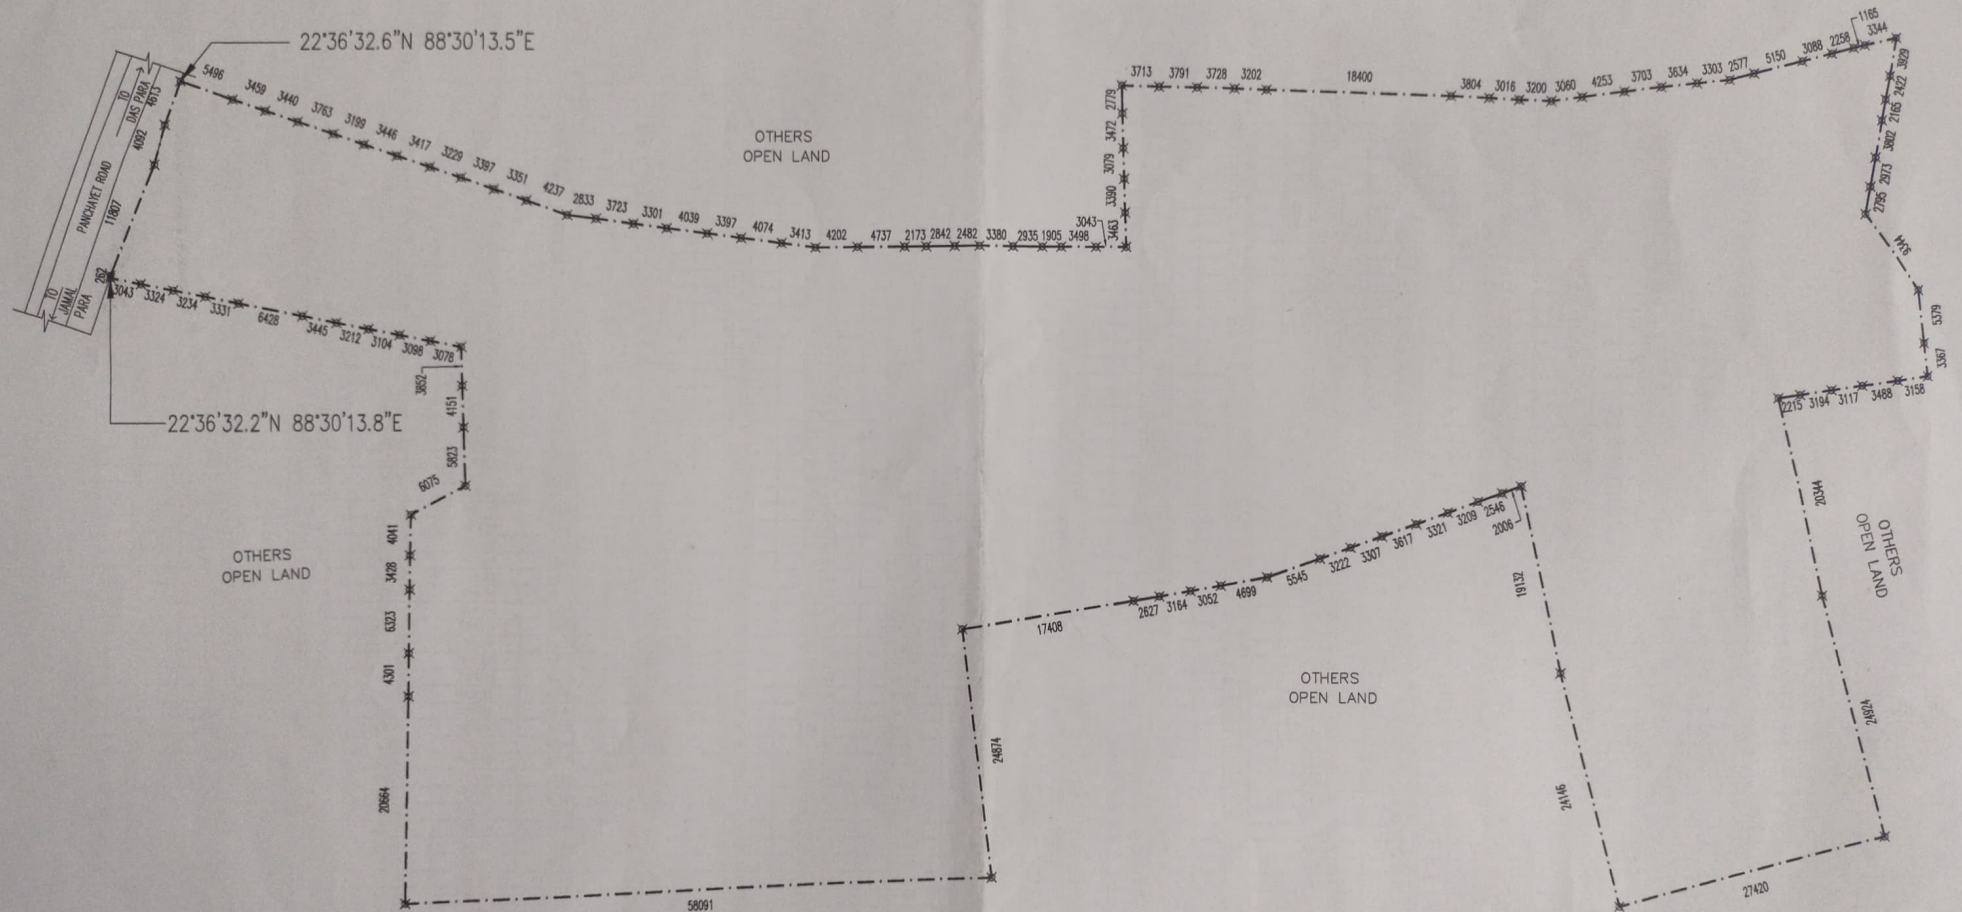

SITE PLAN



Rajkumar Agarwal
Architect
Member of Council of
Architecture CA / 94 / 17940
SIGNATURE OF ARCHITECT

NEEL INFRA PROJECTS PVT. LTD.
Souvan Mitra
Director

SIGNATURE OF OWNER