






FRONT ELEVATION
SCALE- (1 : 100)

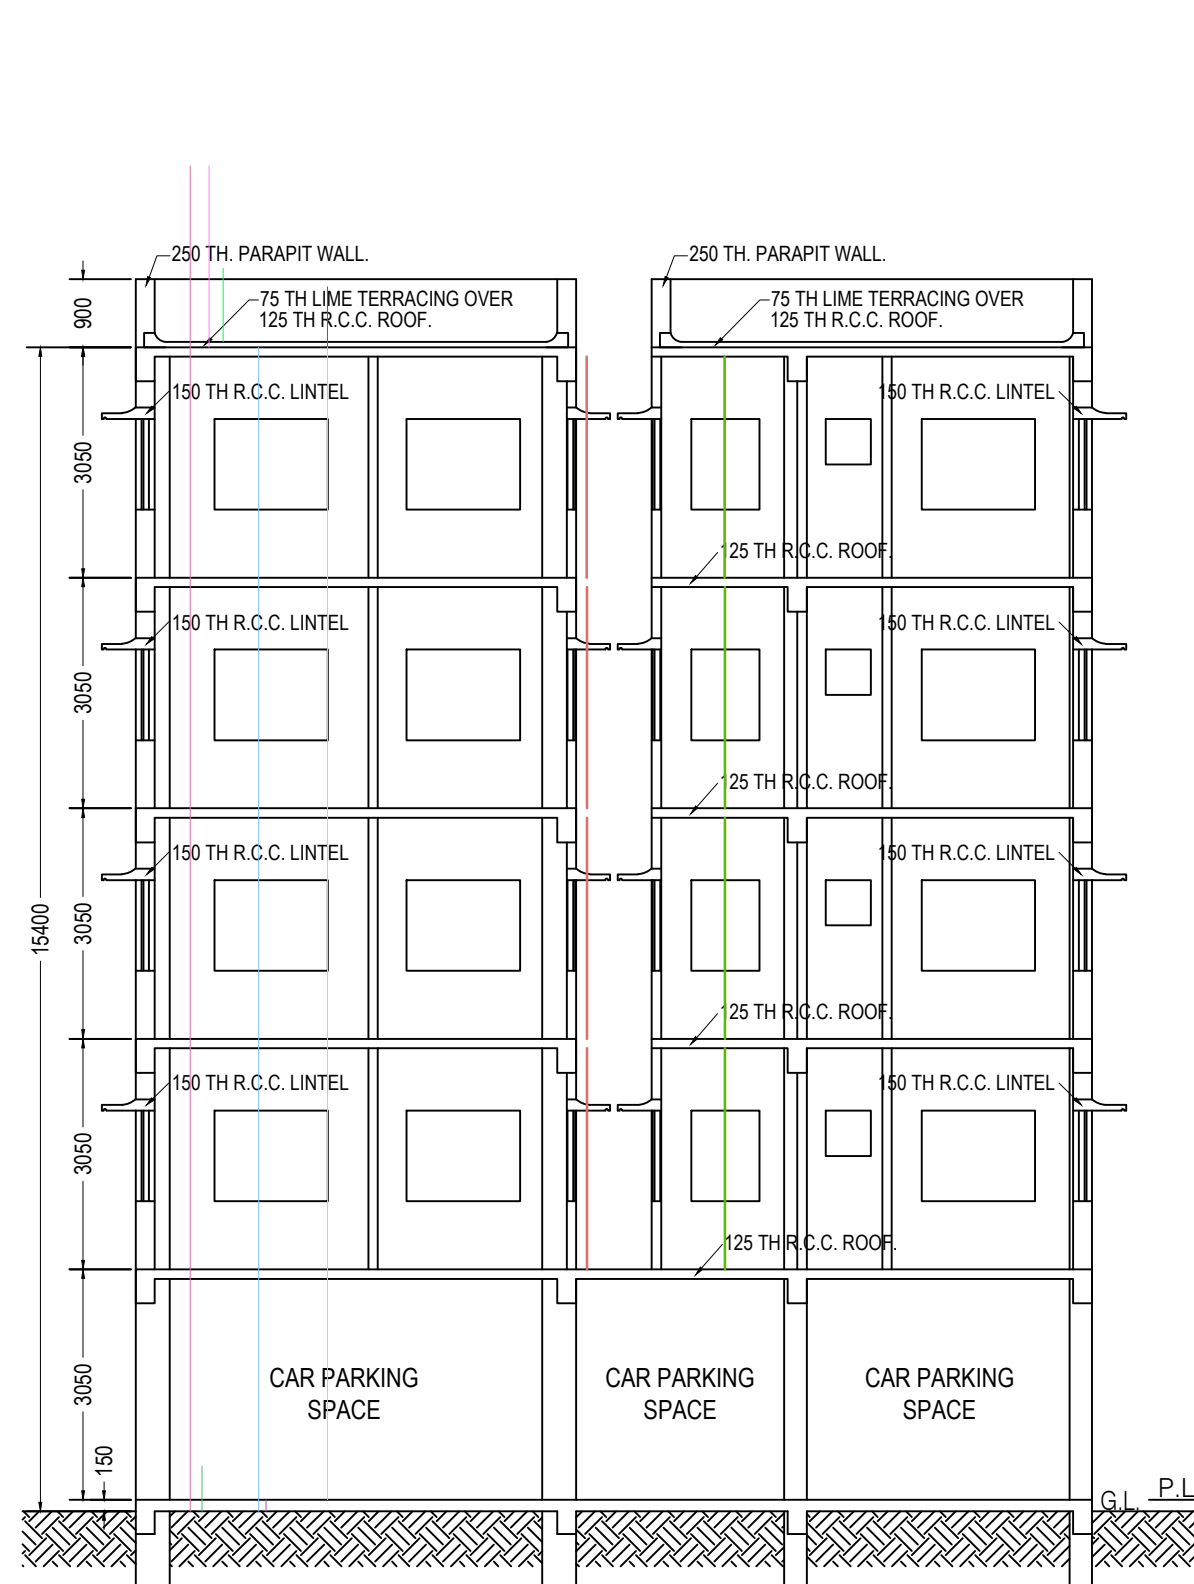


CROSS SECTION OF X - X'
SCALE- (1 : 100)

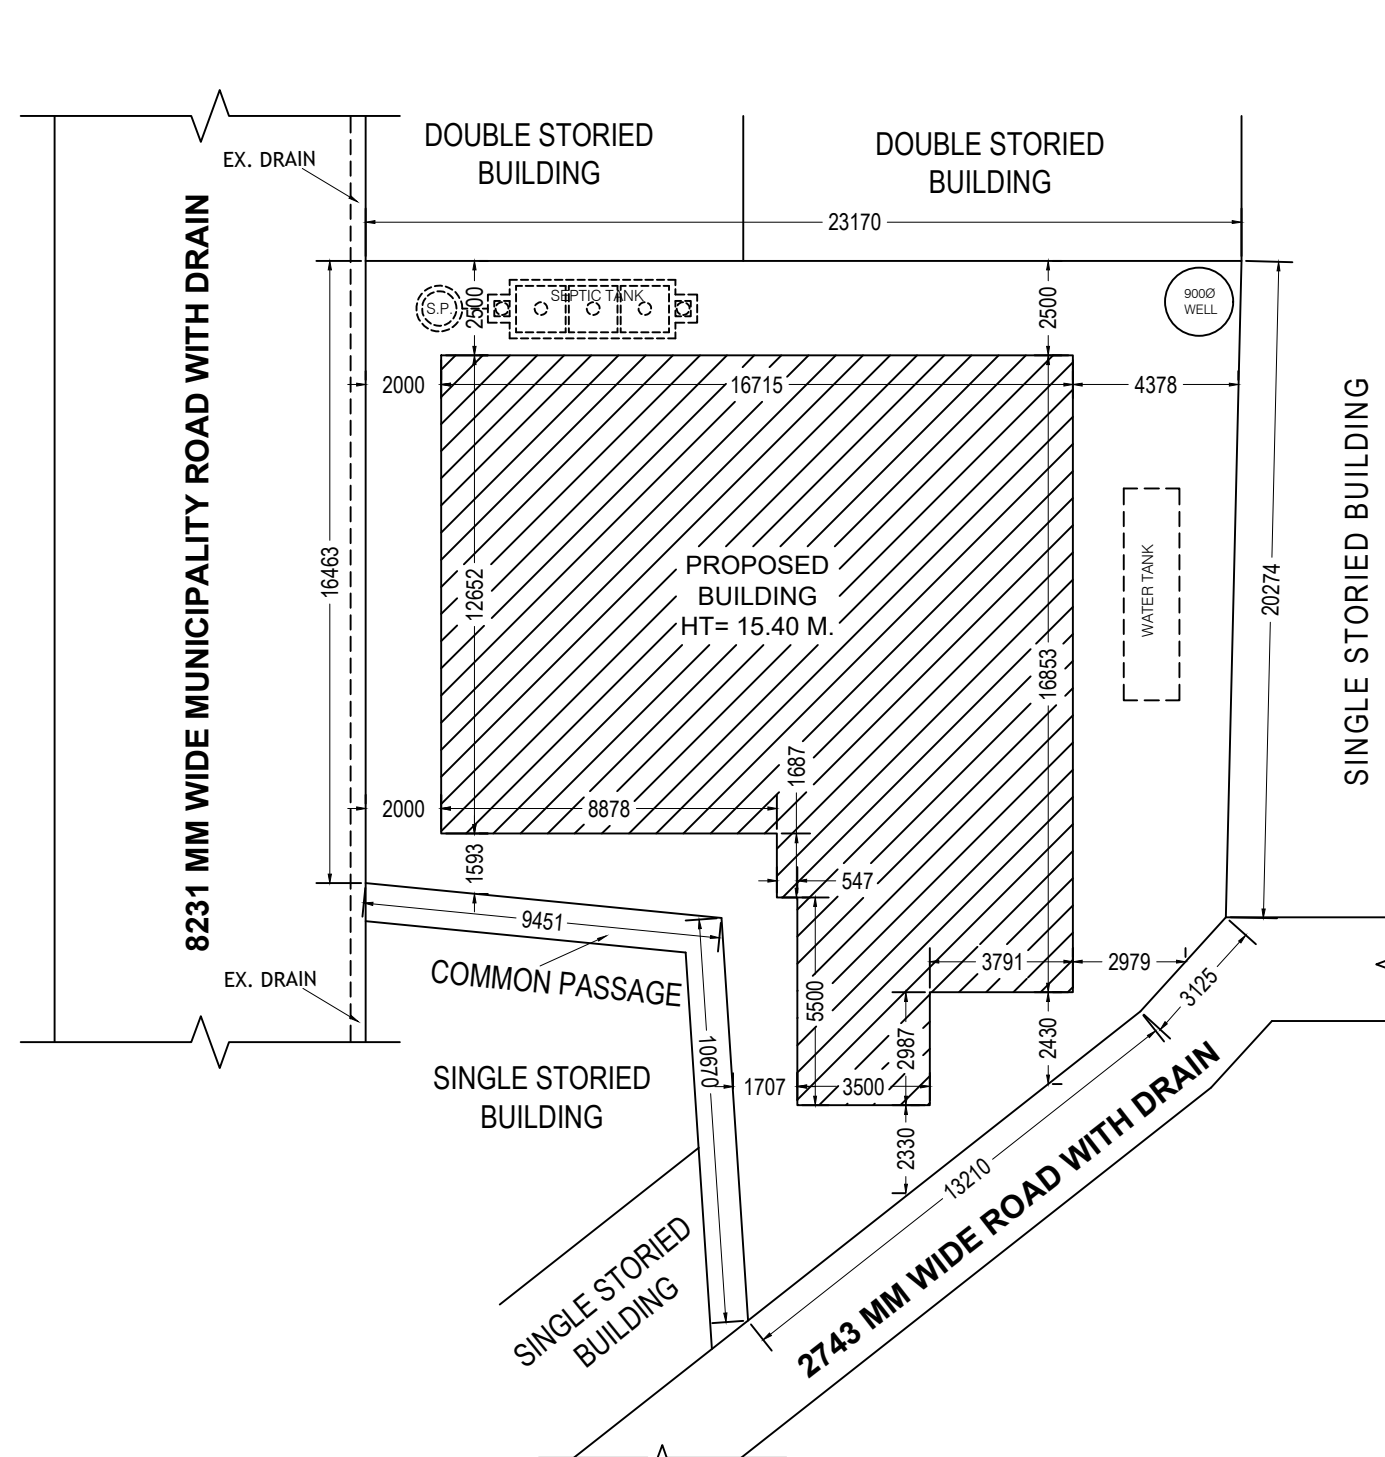


SITE PLAN
SCALE- (1 : 200)
DIMENSION ARE IN MM.

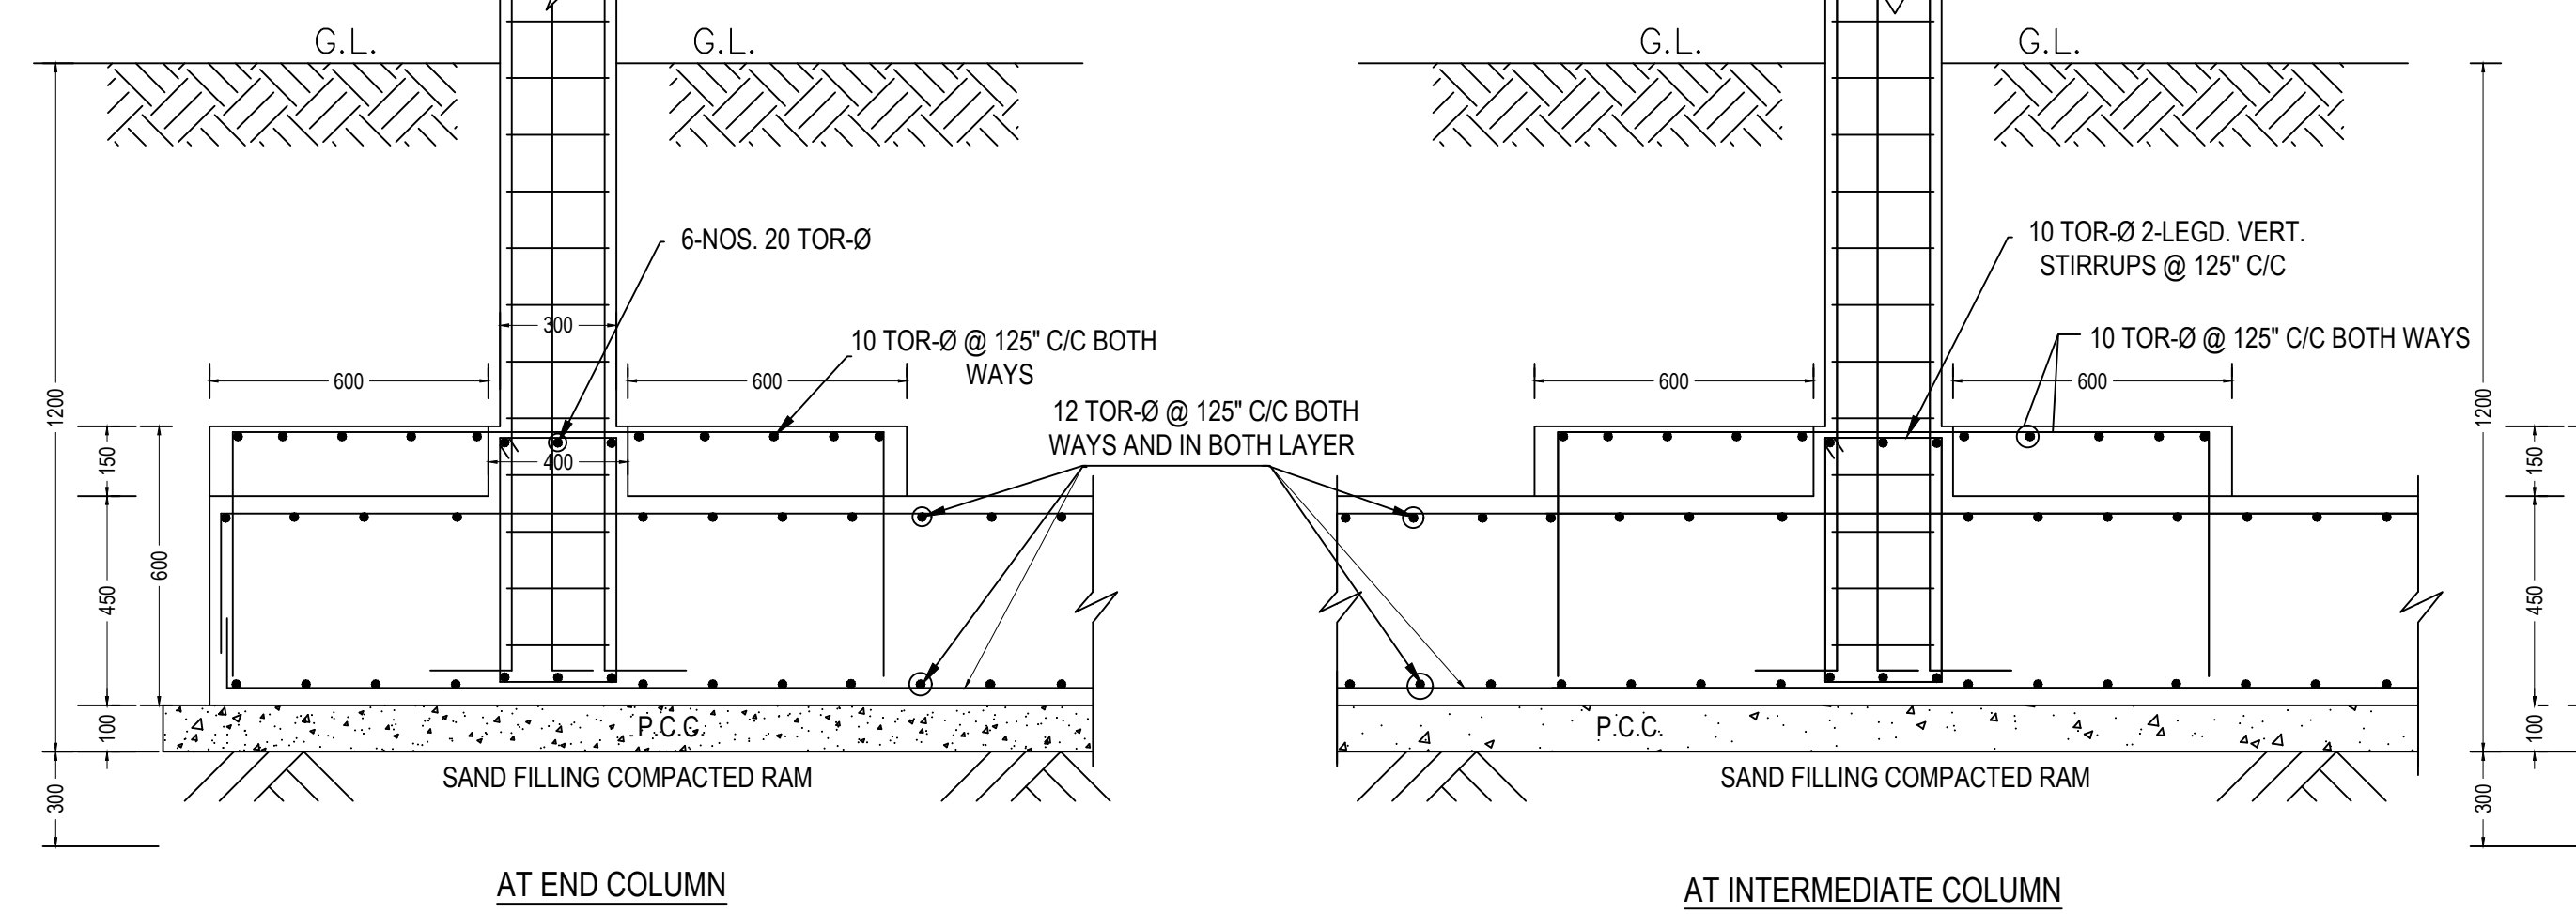


TYP. DETAILING OF FLOATING SLAB

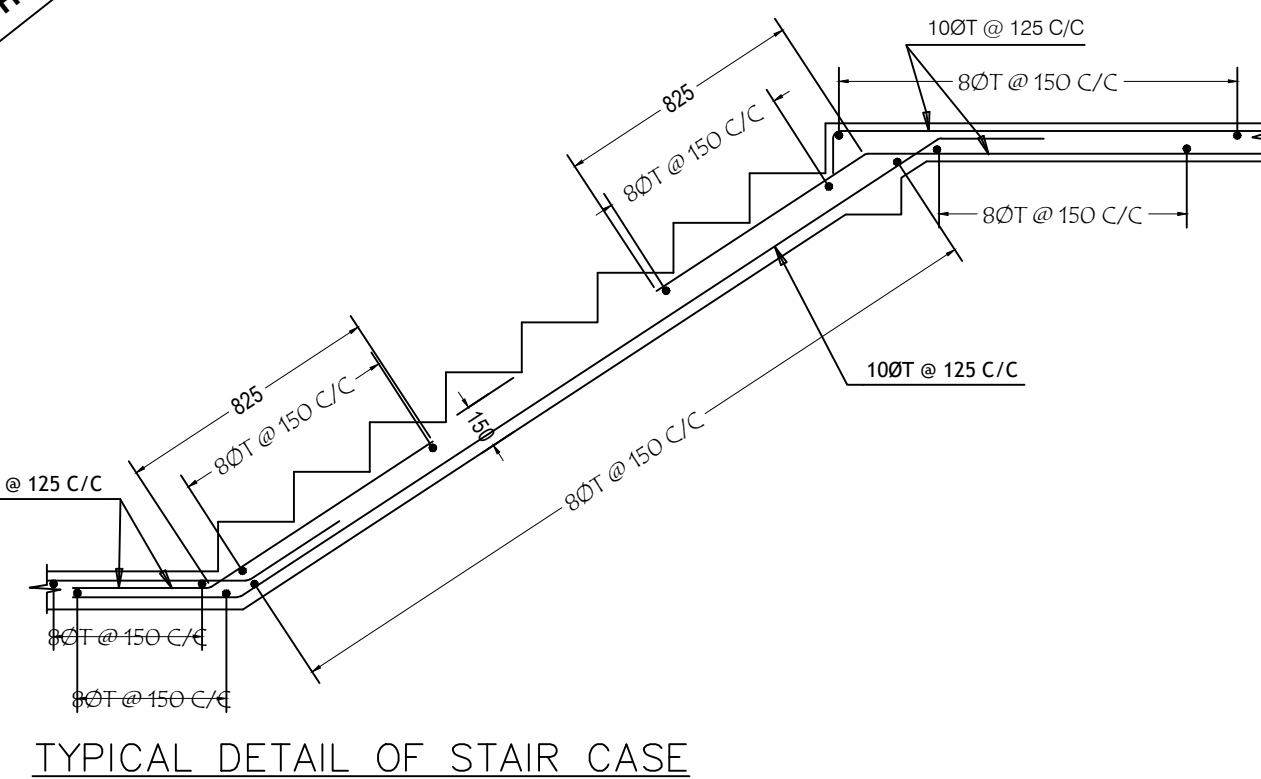


TYPICAL DETAIL OF STAIR CASE

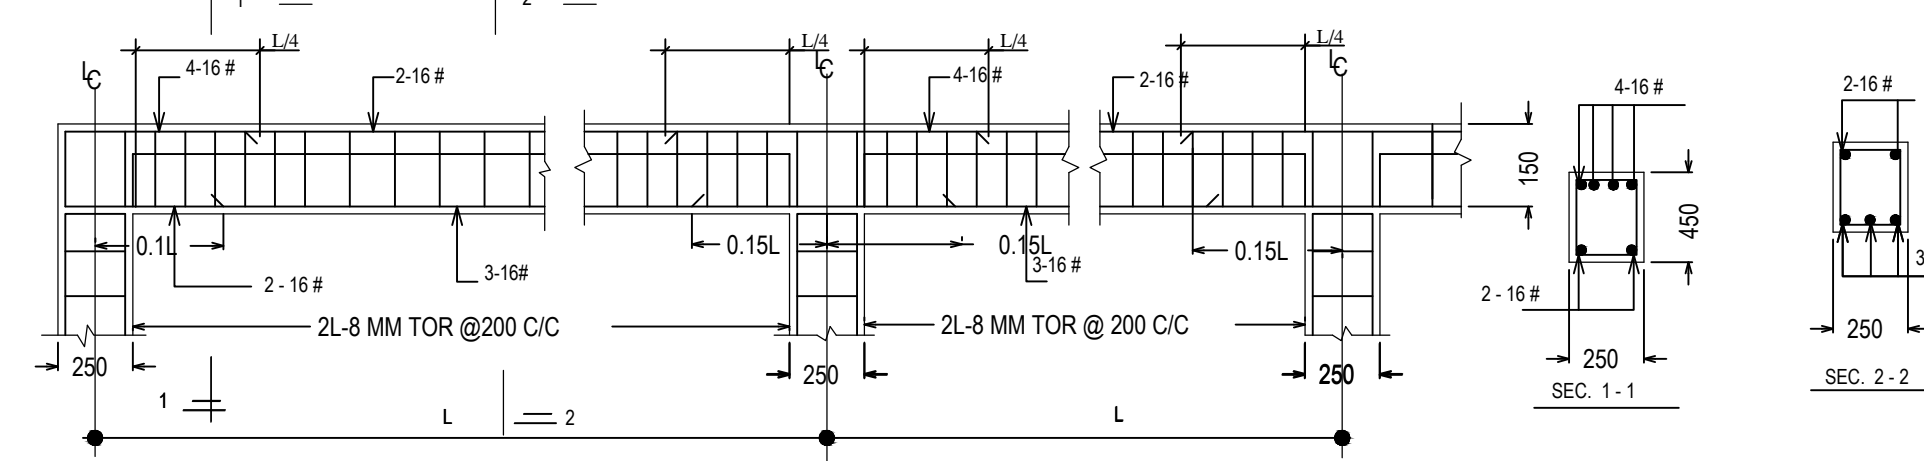


TYPICAL DETAIL OF R.C.C. BEAM

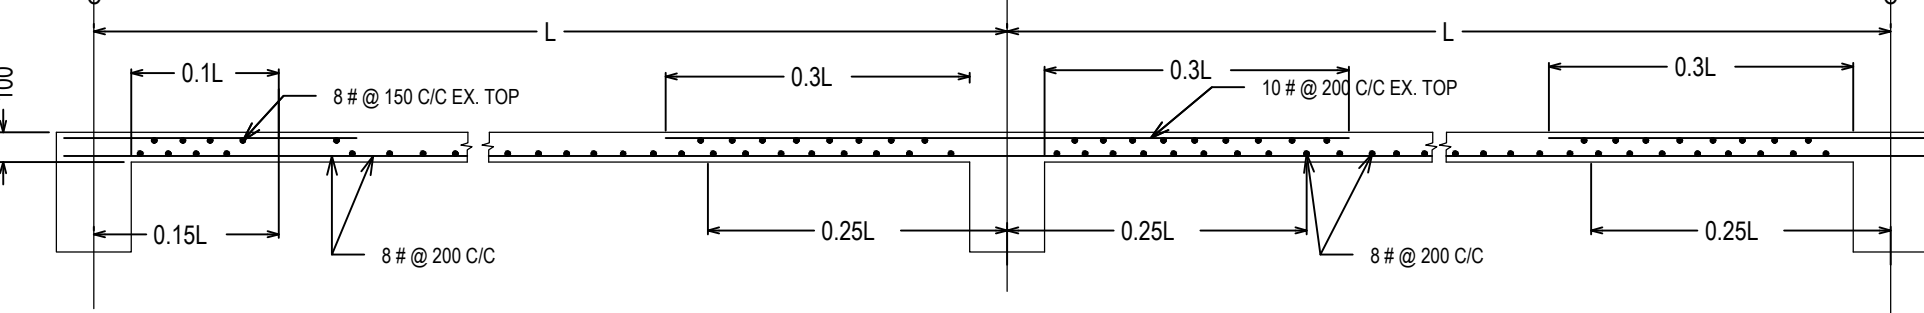

TYPICAL DETAIL OF R.C.C. SLAB

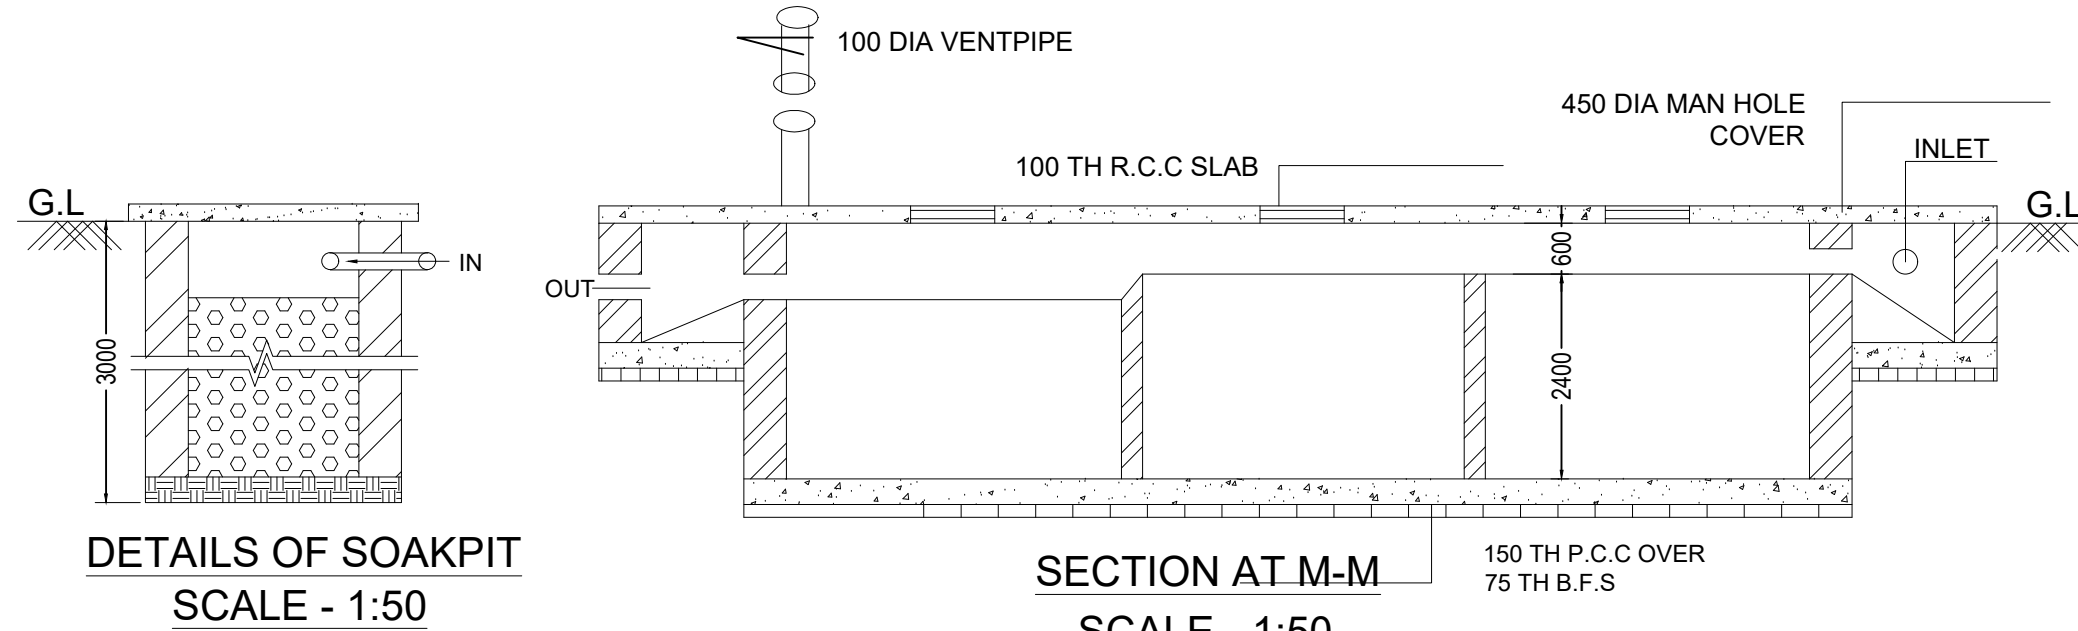


DETAILS OF SOAKPIT
SCALE - 1:50

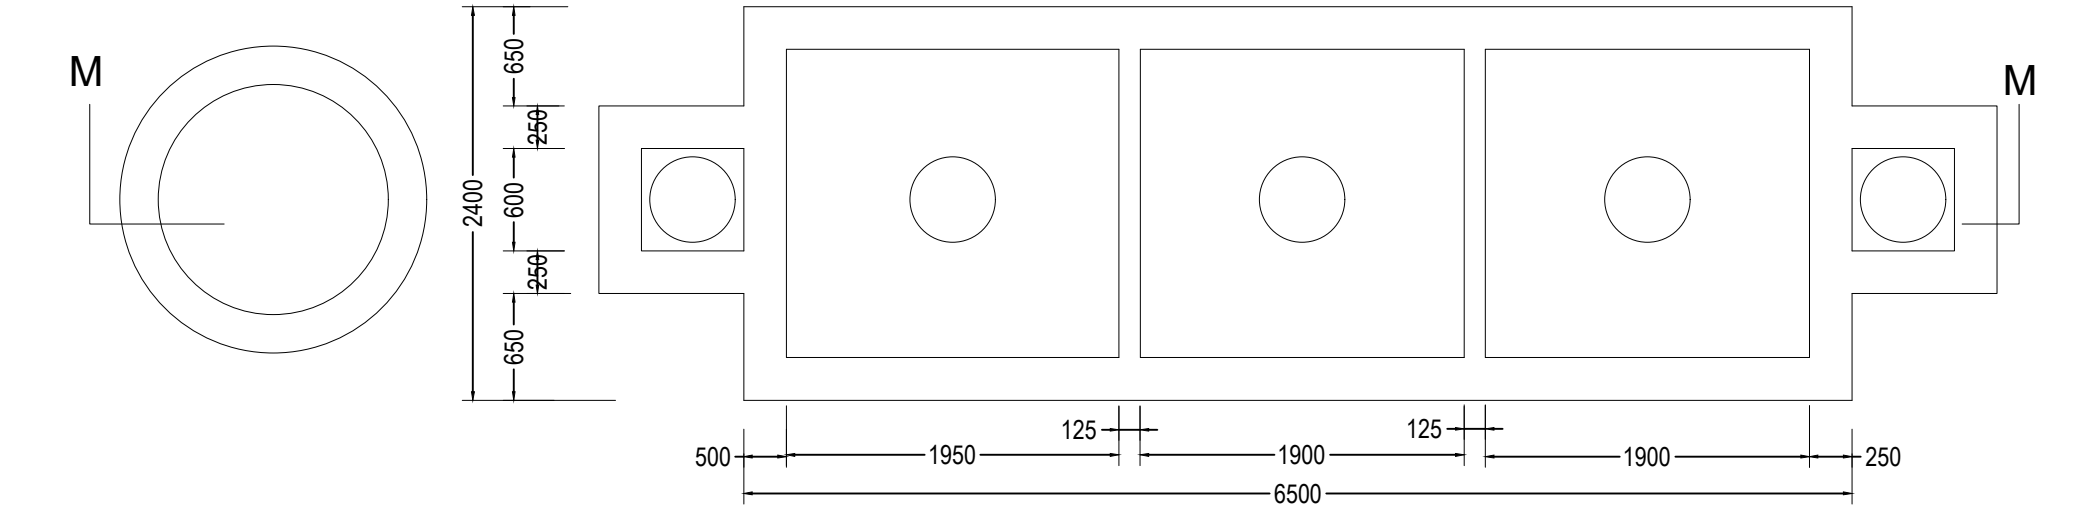


SECTION AT M-M
SCALE - 1:50


FOUNDATION TO ALL FLOOR LEVEL			
SCHEDULE OF COLUMN X-SECTION			
COLUMN SIZE	B	L	
300	300	450	
CONCRETE MIX			
SECTION WITH MAIN STEEL			
LINKS			
8MM TOR LATERAL TIE @ 125 C/C			

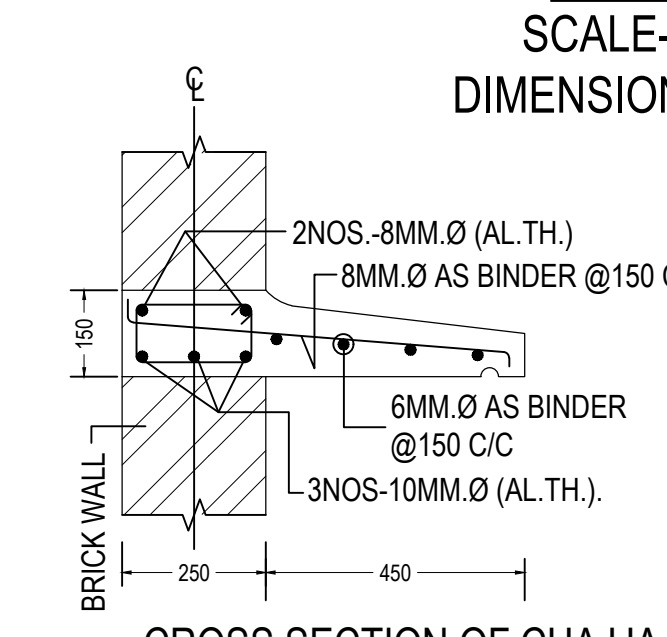


CROSS SECTION OF CHAJJA
(SCALE= 1 : 20)

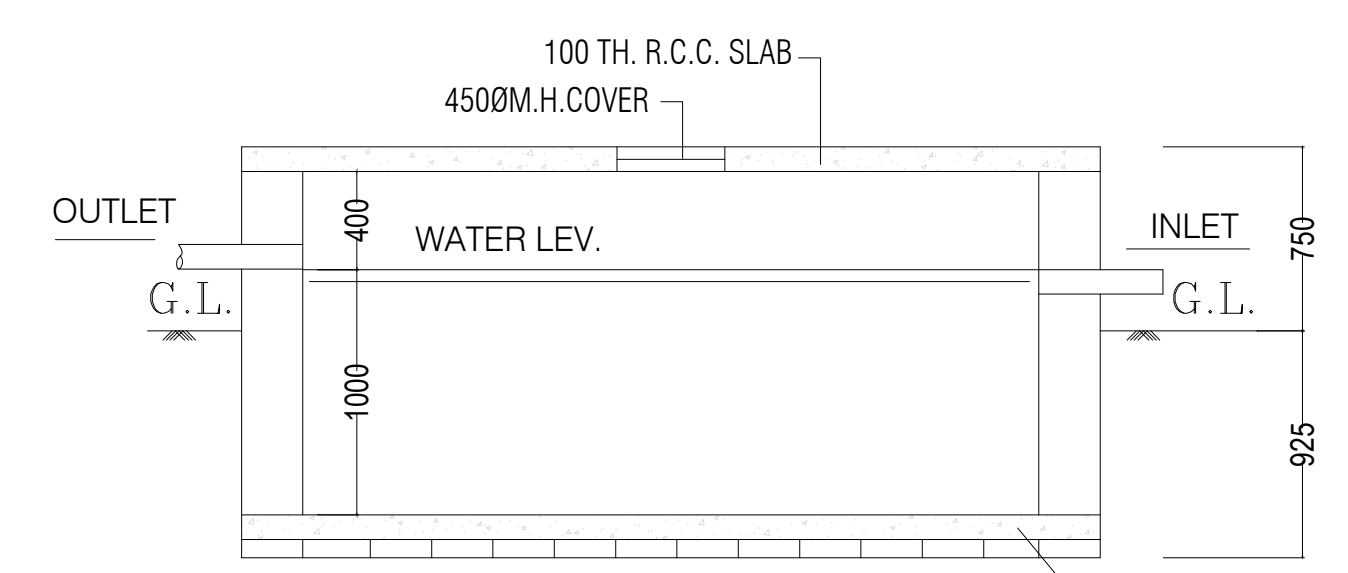


LONG SECTION

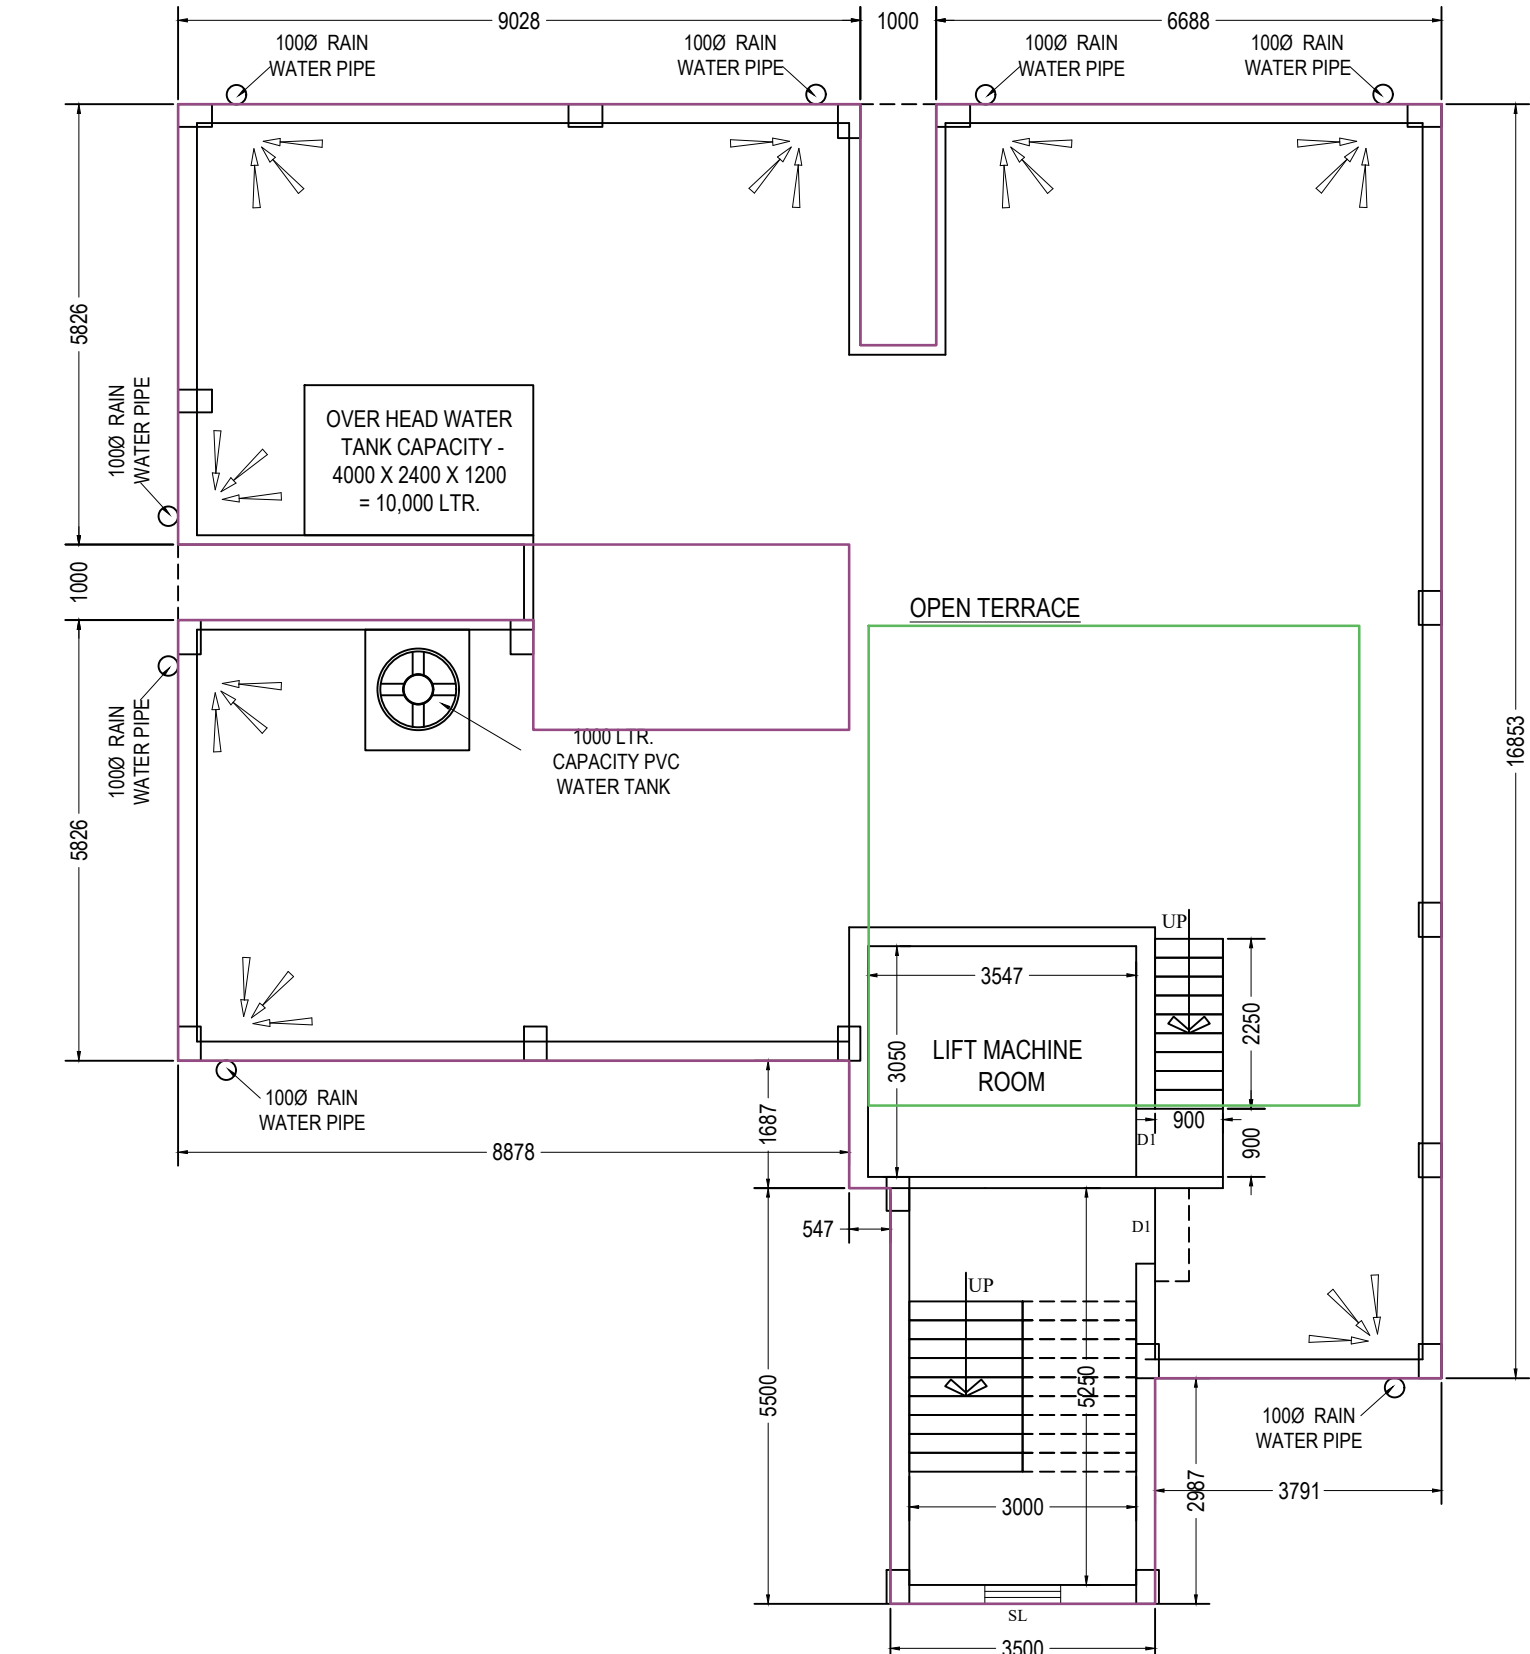


TERRACE PLAN
SCALE- (1 : 100)

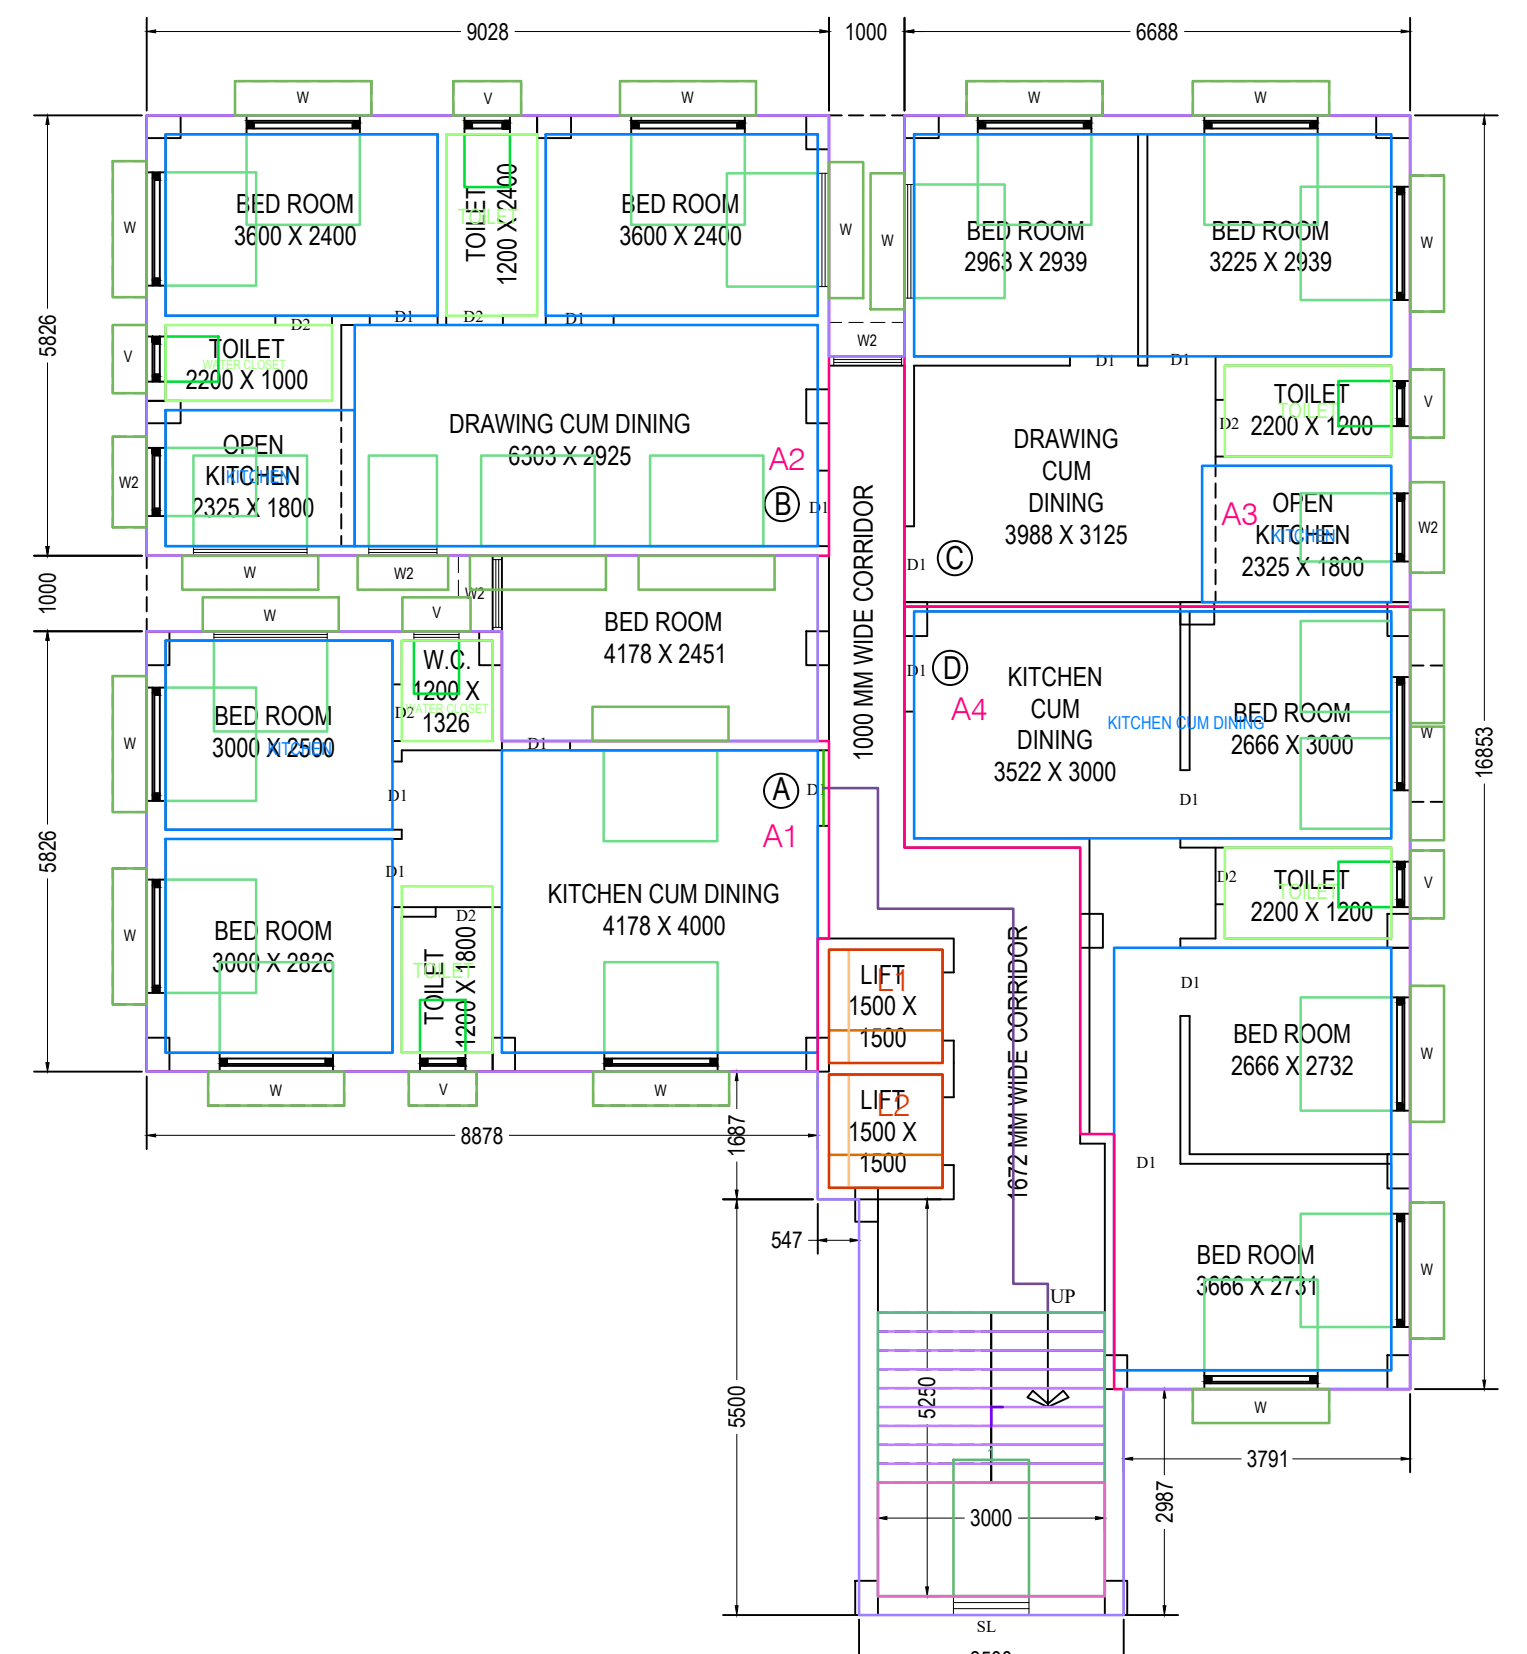


PROPOSED FOURTH FLOOR PLAN
SCALE- (1 : 100)

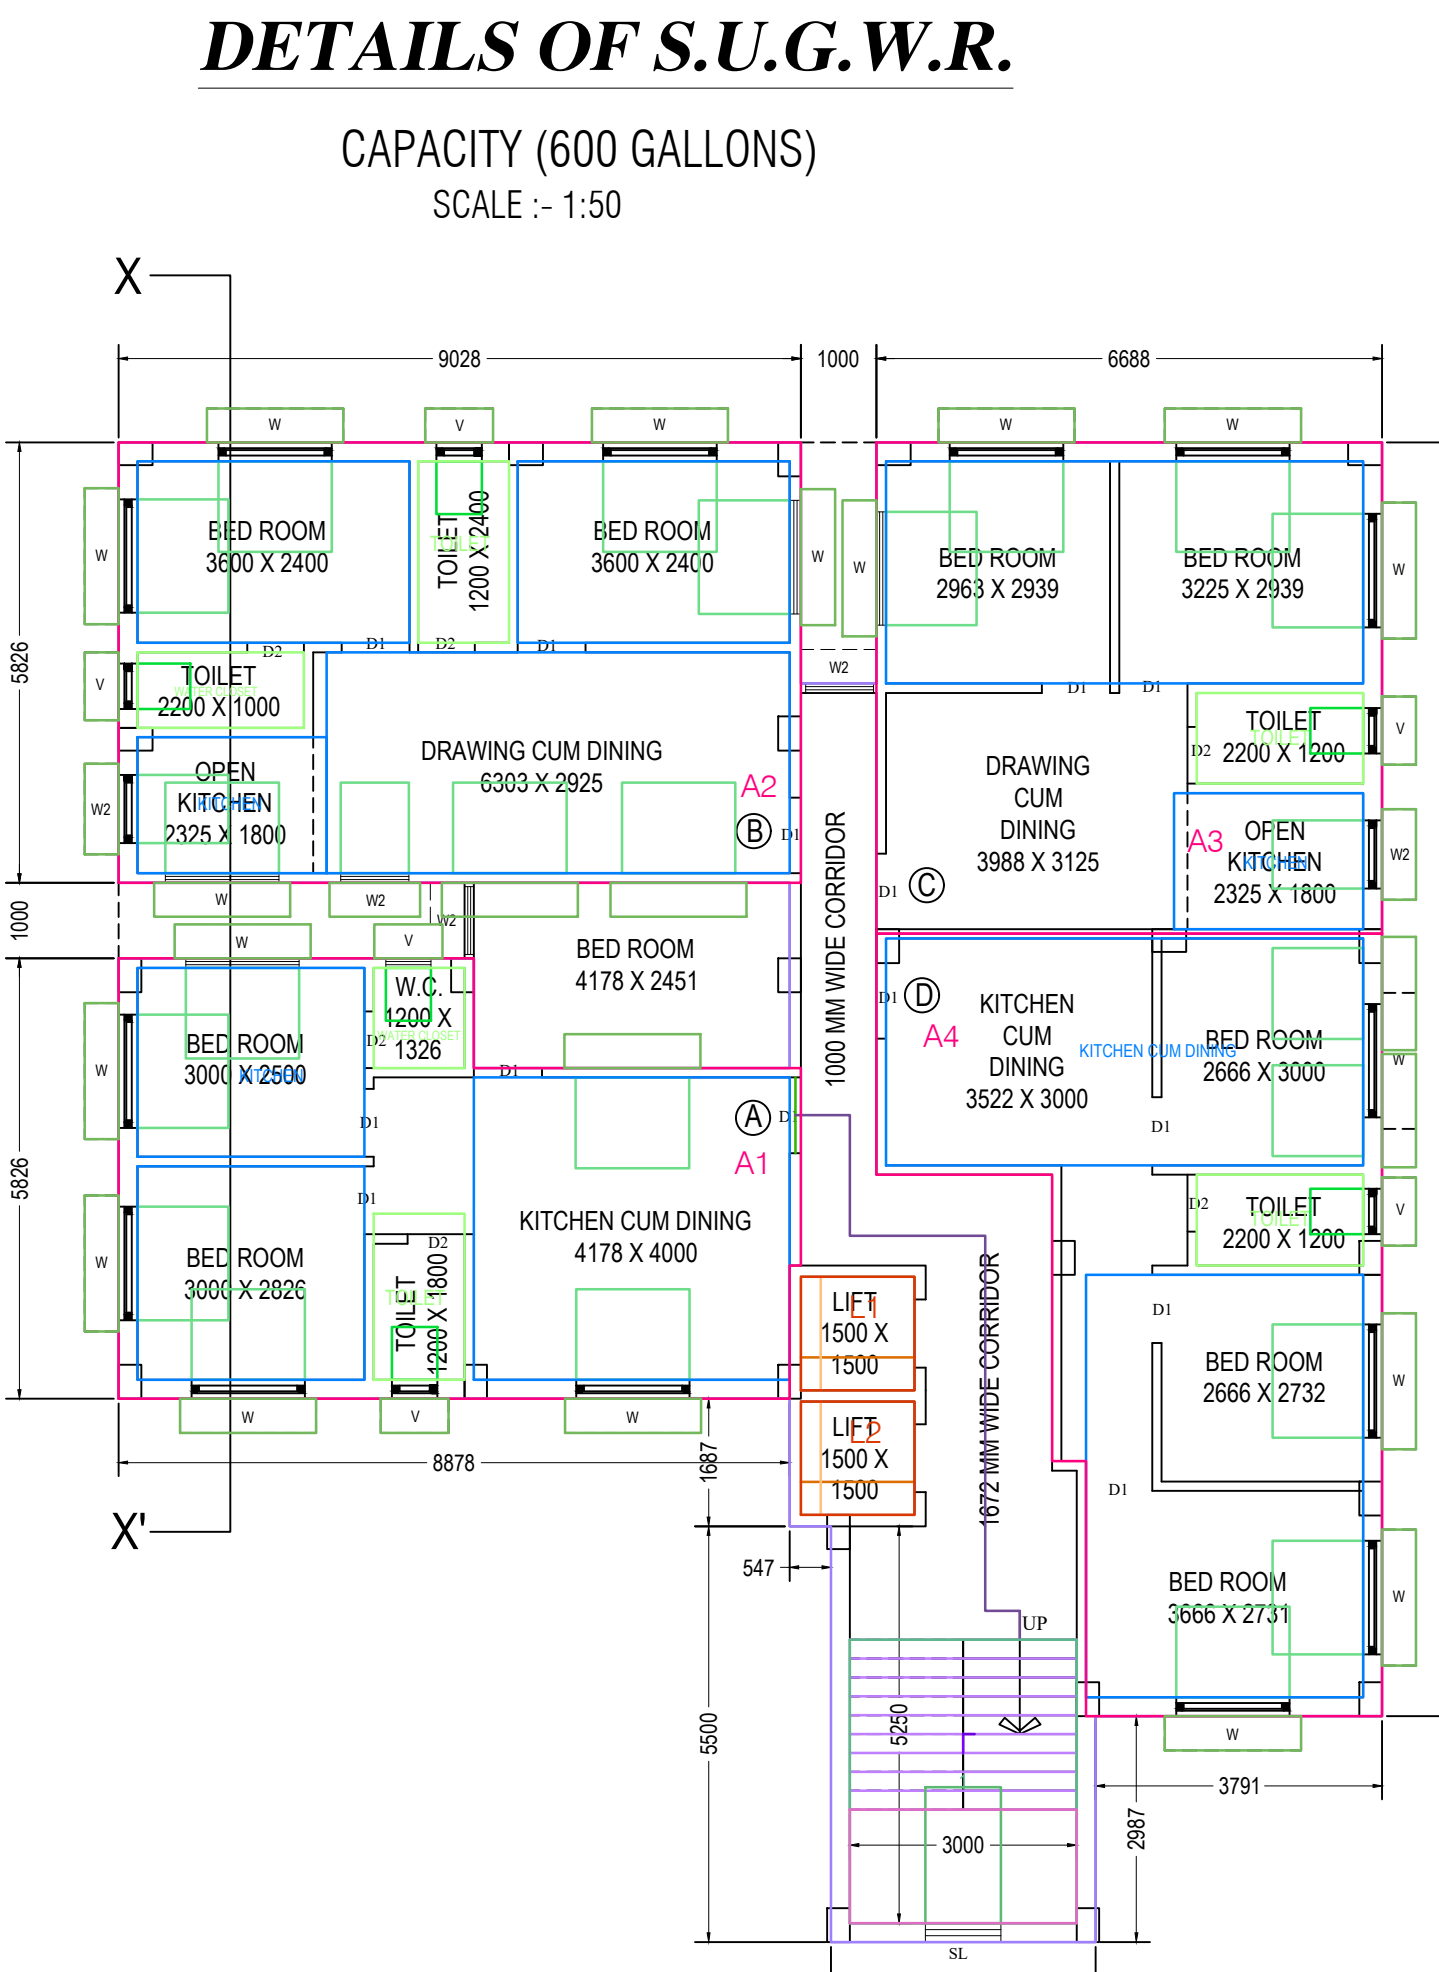


PROPOSED FIRST FLOOR PLAN
SCALE- (1 : 100)

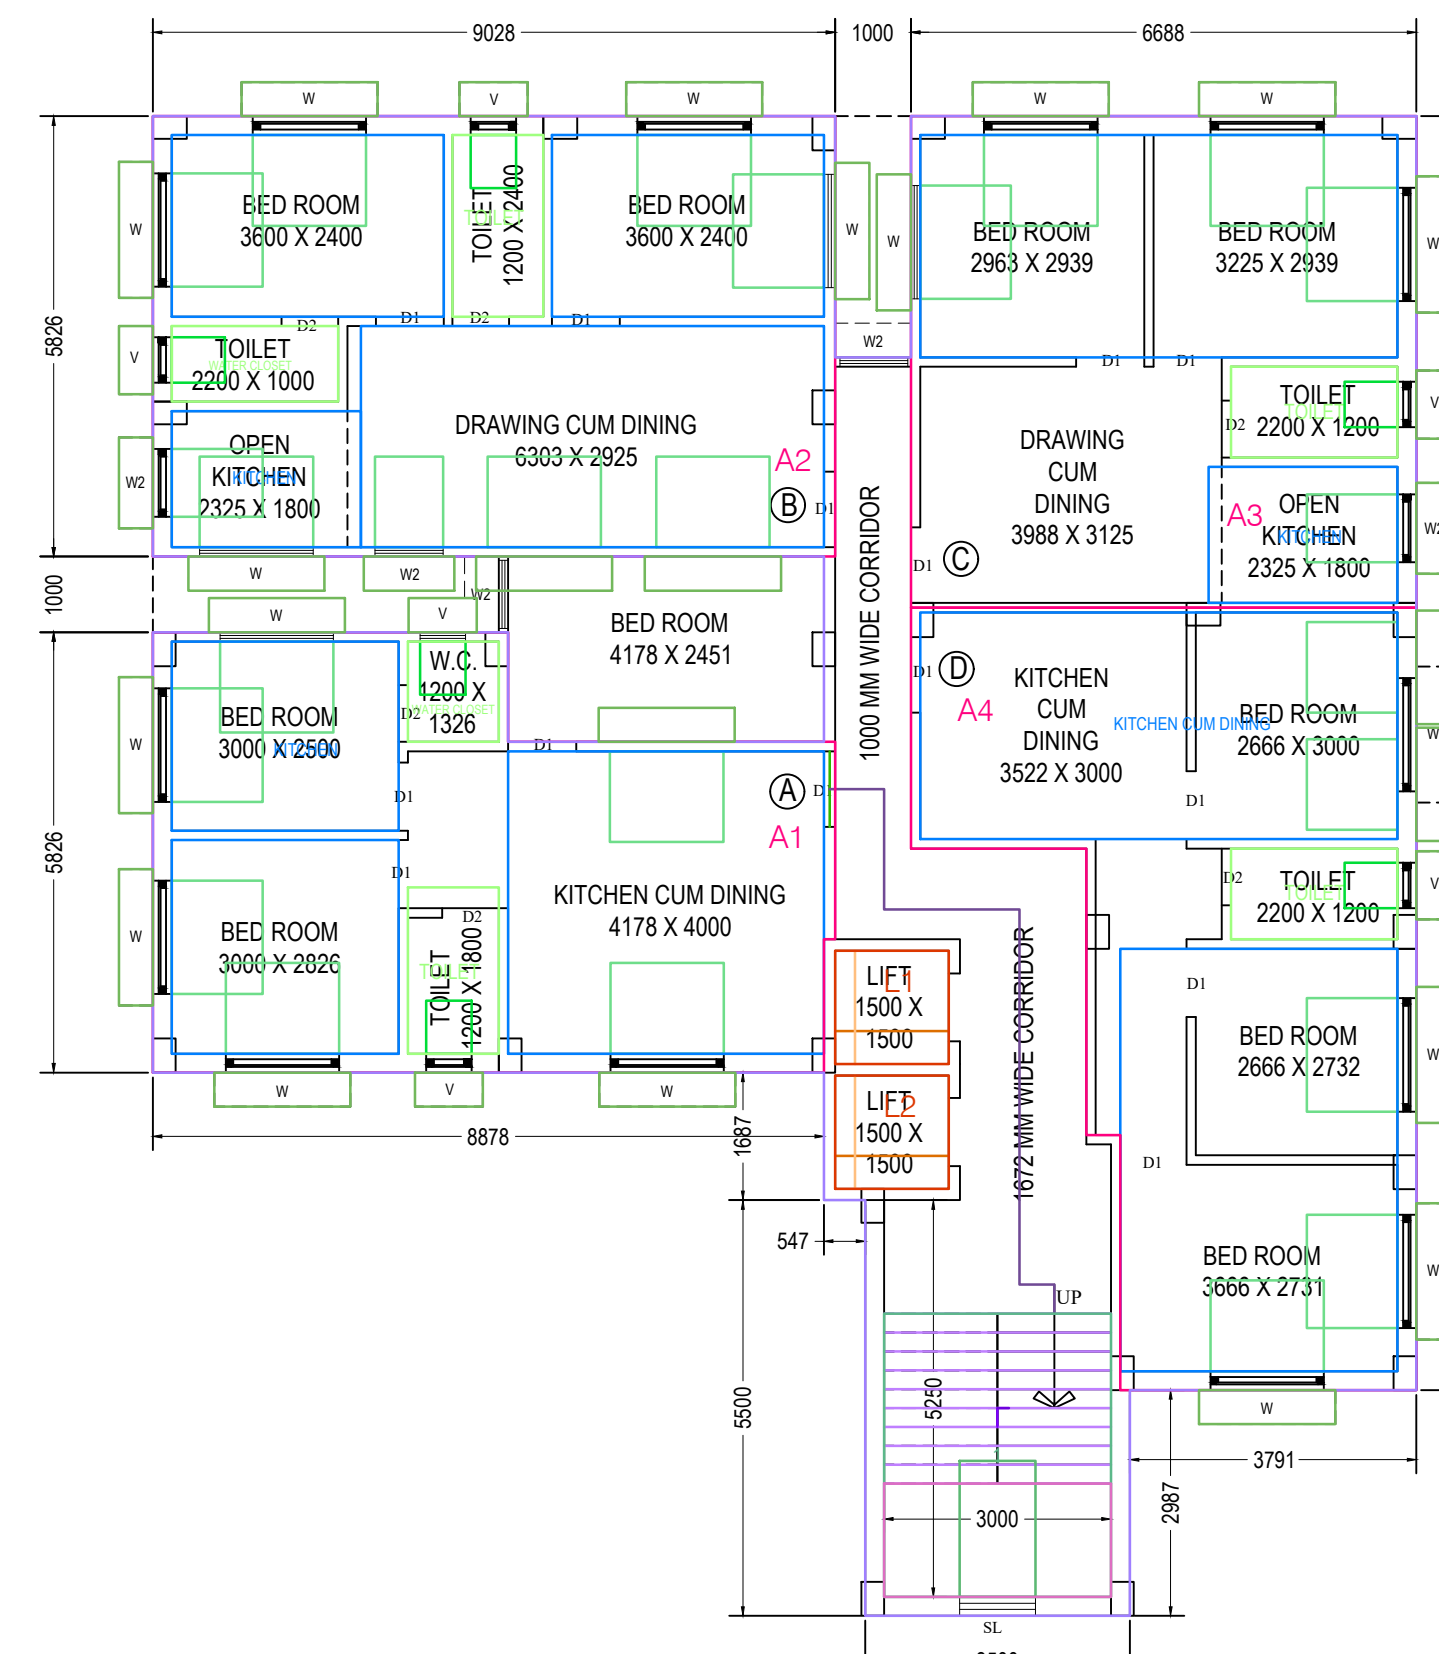

PROPOSED SECOND FLOOR PLAN
SCALE- (1 : 100)

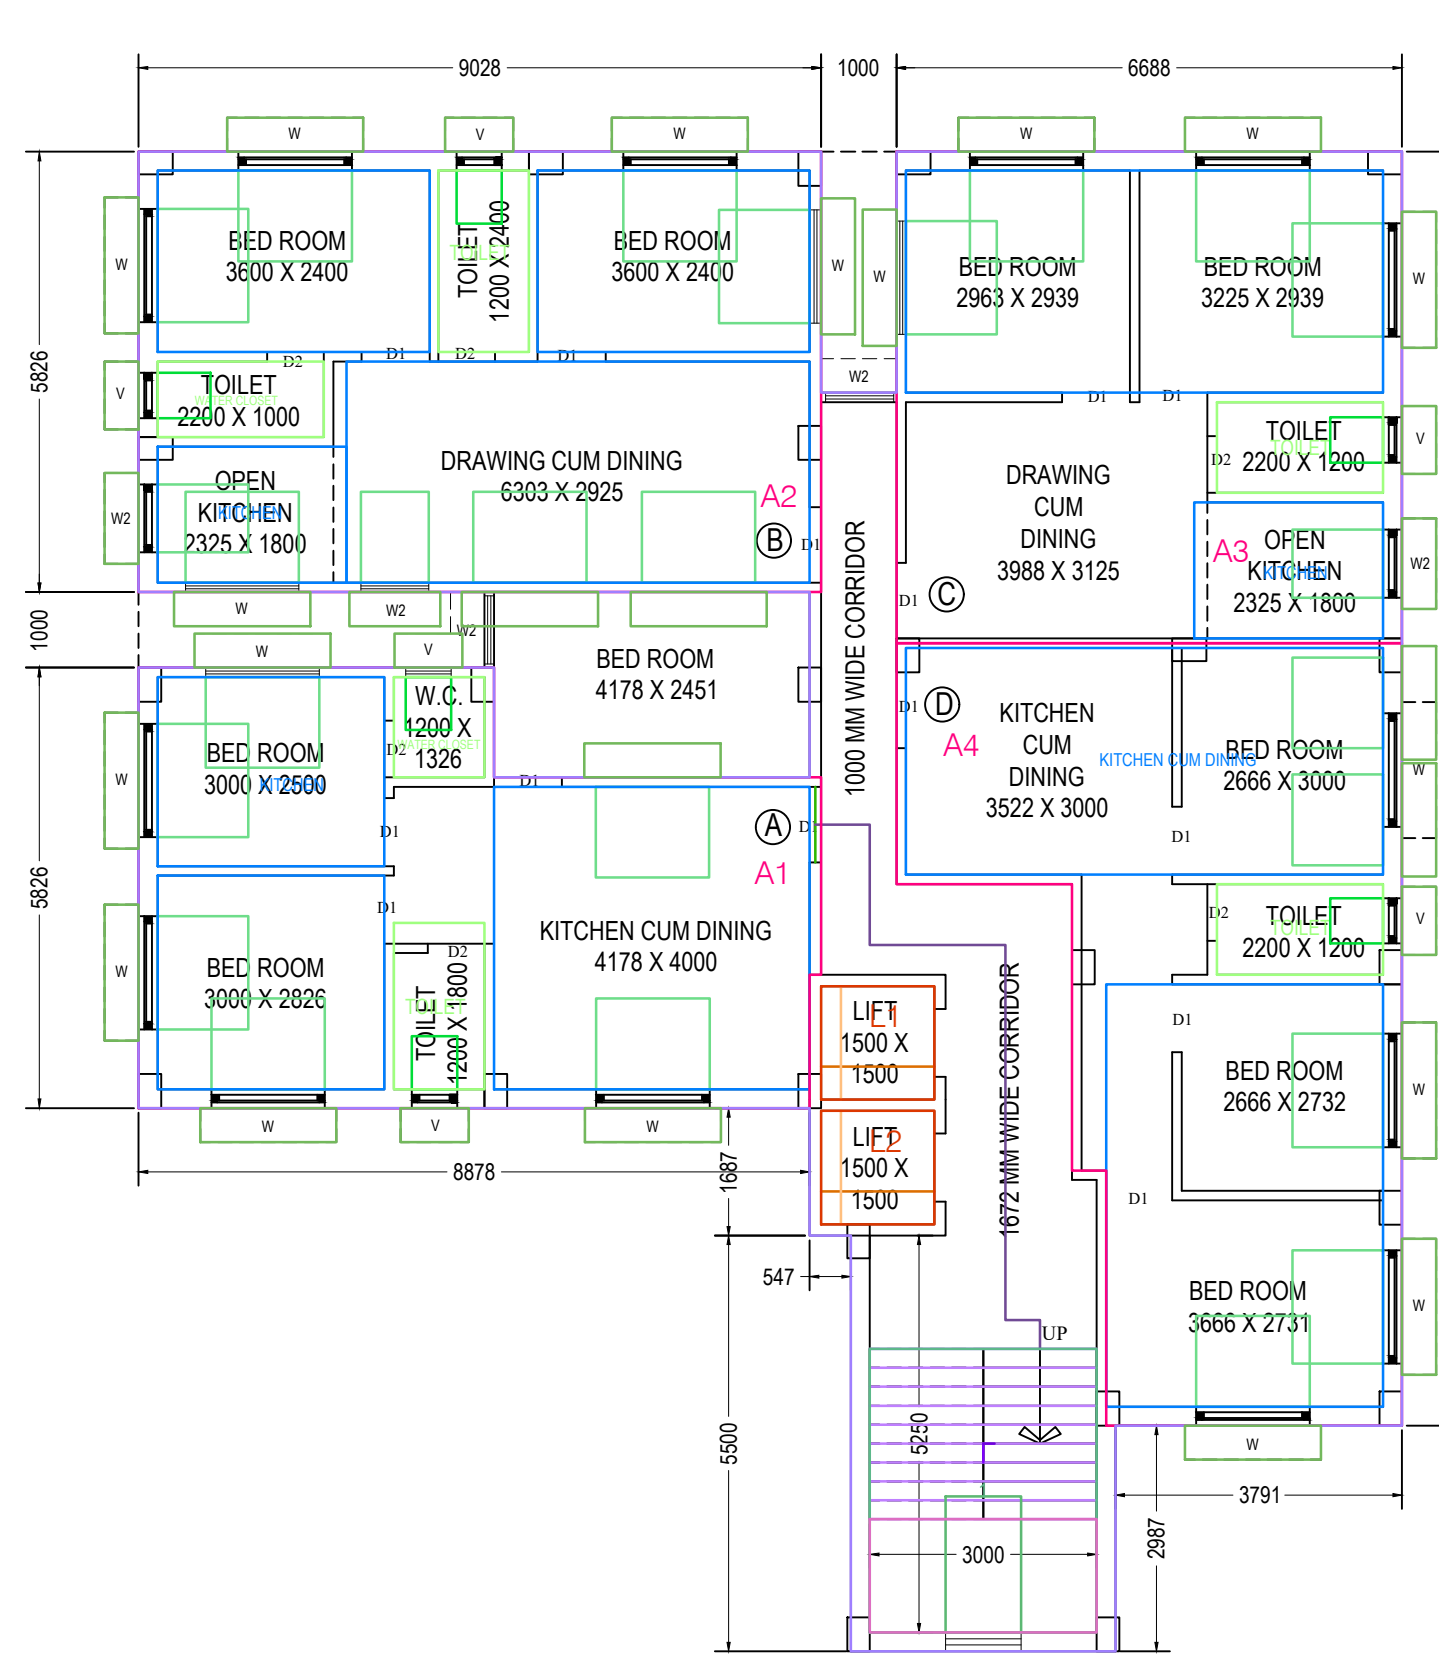

PROPOSED THIRD FLOOR PLAN
SCALE- (1 : 100)

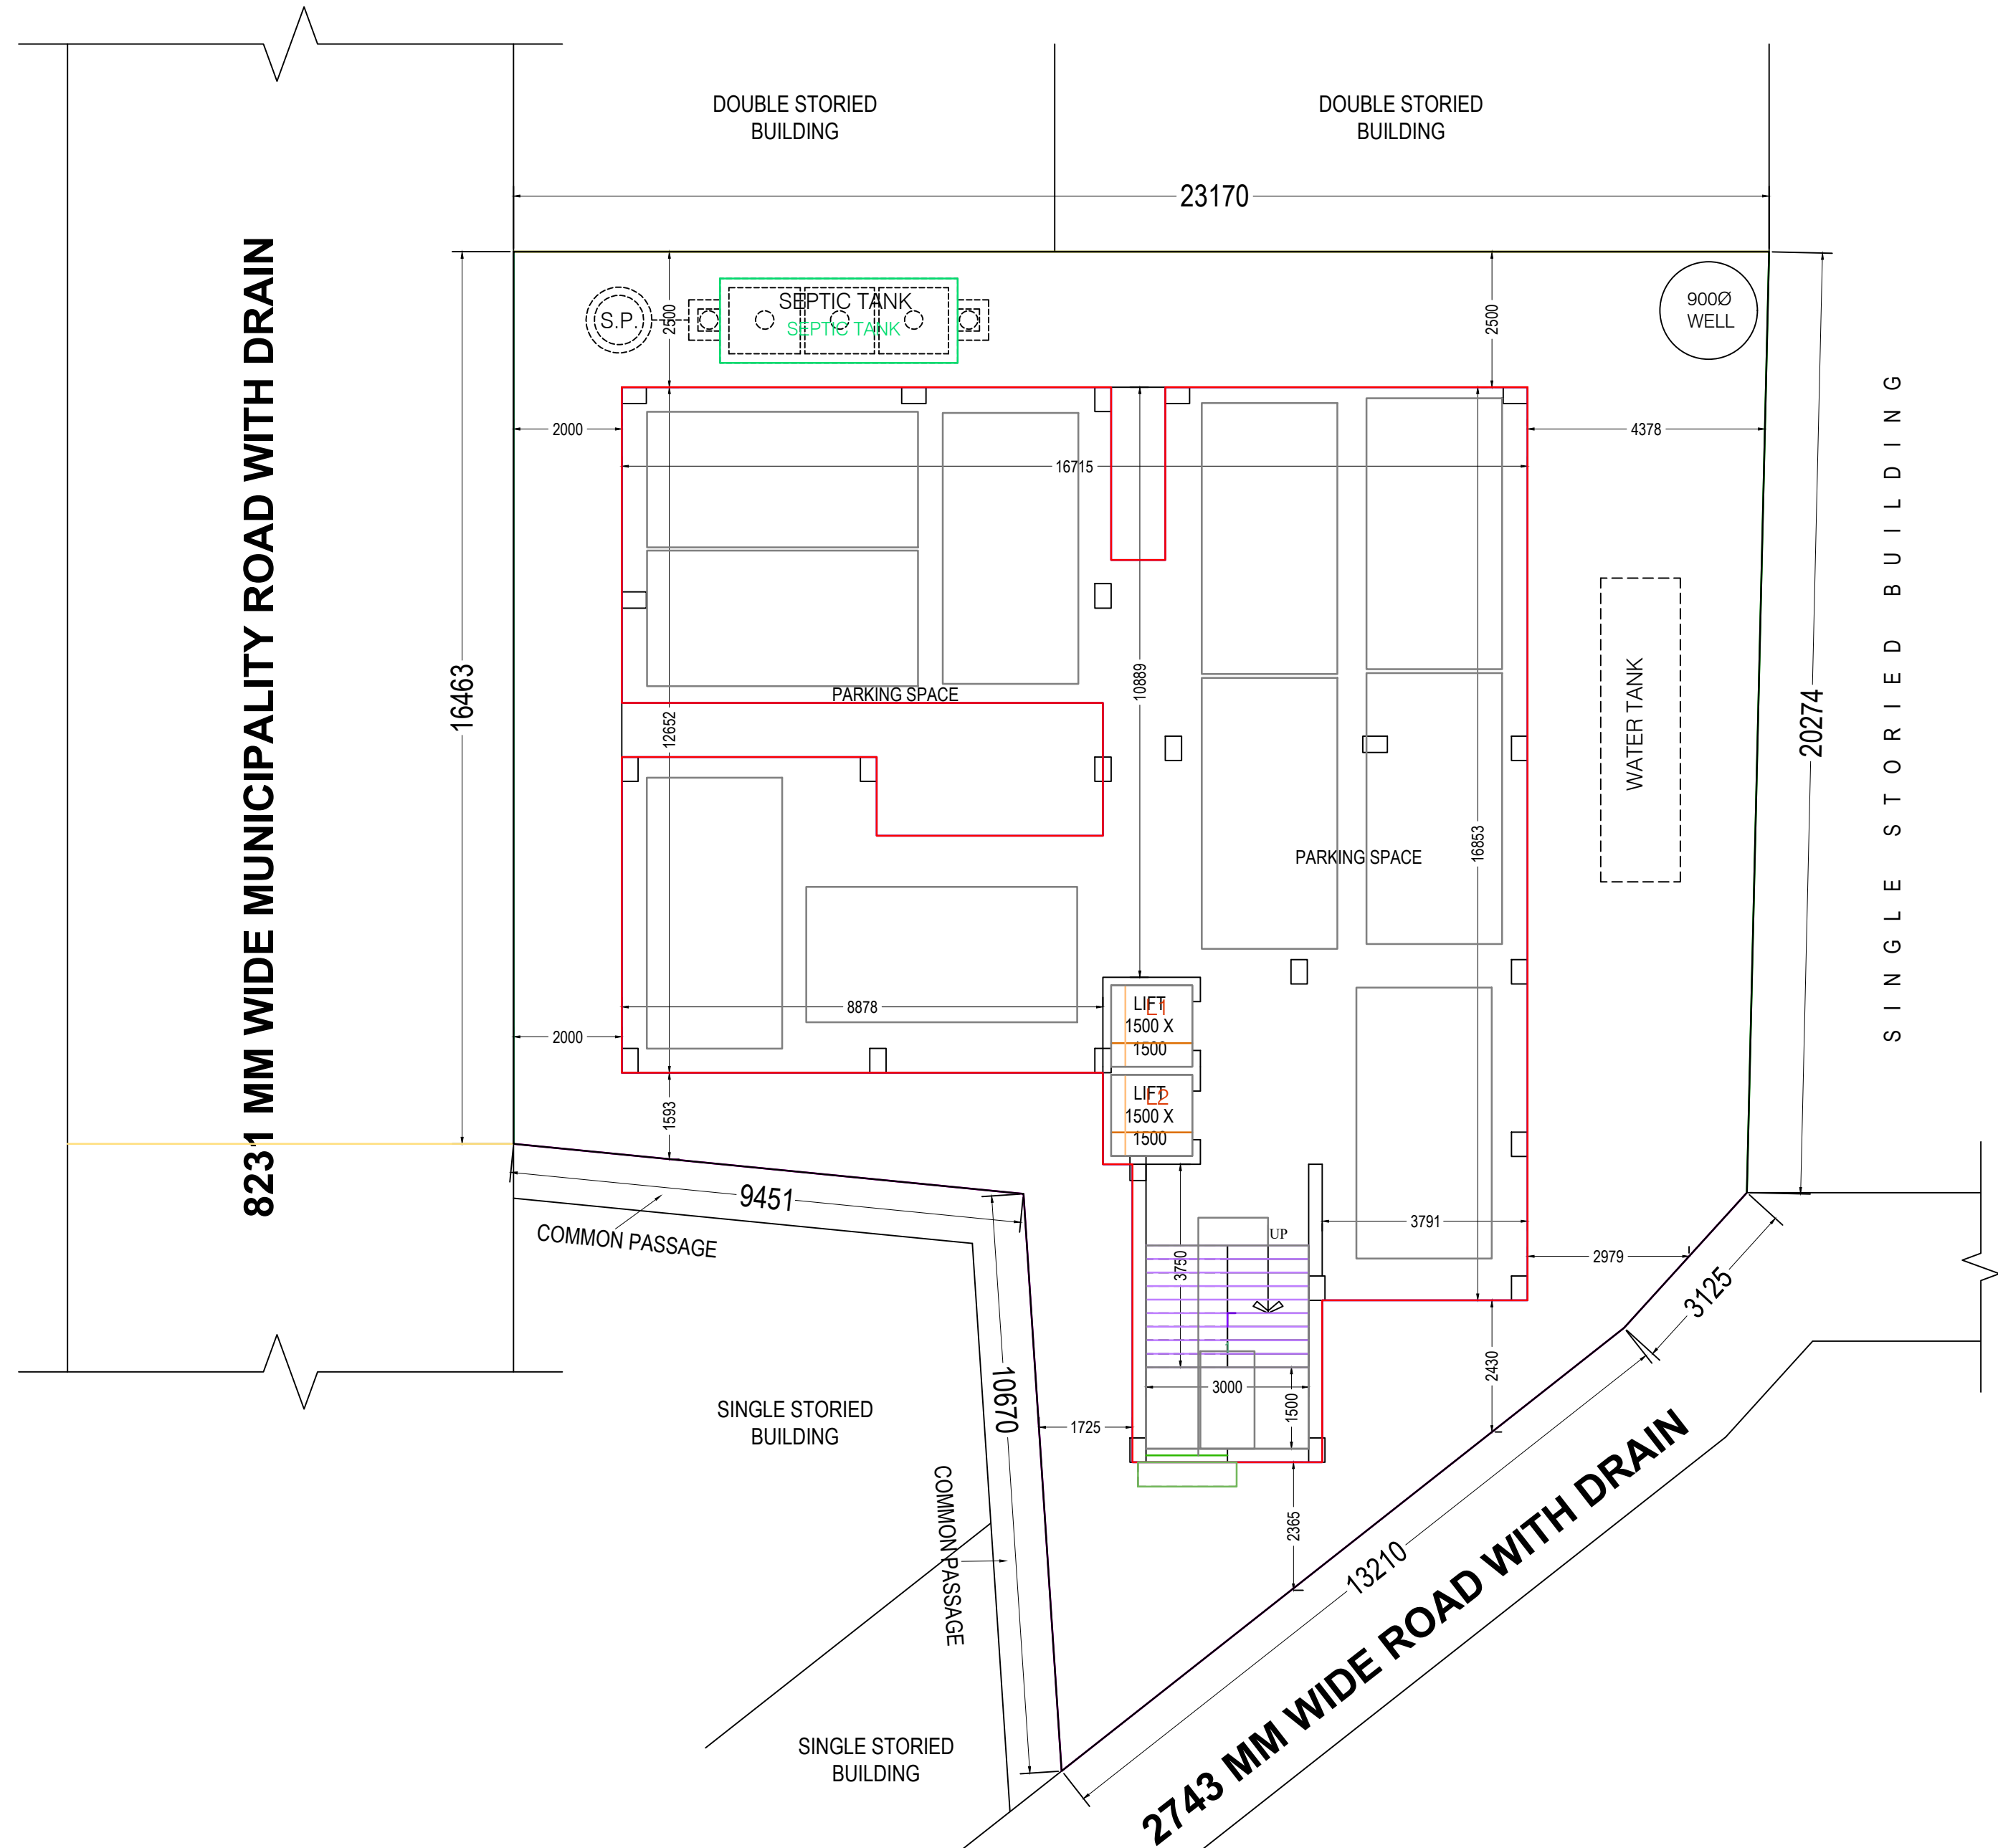

PROPOSED GROUND FLOOR PLAN
SCALE- (1 : 100)

THE PLAN SHOWING FOR OF PROPOSED G+4 STORED RESIDENTIAL APARTMENT OF 1) MOUSUMI ADAK, W/O.- SRI AMRITENDU ADAK, 2) JAYITA BURMAN, W/O.- SRI DHIMAN BURMAN, AT MOUZA:- MIRZABAZAR, J.L. NO.- 179, IN R.S. PLOT NO.- 875 (FULL), 876 (FULL), 878 (FULL) & 879 (PART), L.R. PLOT NO.- 1139 (FULL), HOLDING NO.- 642, WARD NO.- 22, STREET - MIRZA BAZAR, P.S.- MIDNAPORE, DIST.- PASCHIM MEDINIPUR, UNDER MIDNAPORE MUNICIPALITY.

LEGAL REPRESENTATIVE EXECUTORS, ADMINISTRATOR & ASSIGNS IN FAVOUR OF 'GLOBE CONSTRUCTION' PROPRIETARY OF IMRAN KHAN, S/O- LATE MUJIBUR RAHAMAN.

AREA UTILIZATIONS STATEMENT		
AREA OF TOTAL LAND	469.607	SQ.M.
COVERED AREA IN PROPOSED GROUND FLOOR	253.486	SQ.M.
COVERED AREA IN PROPOSED FIRST FLOOR	245.722	SQ.M.
COVERED AREA IN PROPOSED SECOND FLOOR	245.722	SQ.M.
COVERED AREA IN PROPOSED THIRD FLOOR	245.722	SQ.M.
COVERED AREA IN PROPOSED FORTH FLOOR	245.722	SQ.M.
TOTAL COVERED AREA	1236.374	SQ.M.
GROUND COVERAGE	53.98	%
FAR	2.633	
HEIGHT OF THE BUILDING	15.40	M.

SCHEDULE OF OPENING			
S.L. NO.	SYMBOLS	REFERENCE	SIZE
1.	D	DOOR	1200 X 2100
2.	D1	DOOR 1	900 X 2100
3.	D2	DOOR 2	750 X 2100
4.	W	WINDOW	1500 X 1200
5.	W1	WINDOW 1	1200 X 1200
6.	V	VENTILATOR	600 X 600
7.	SL	SKYLIGHT	900 WIDE

REFERENCE		
PLOT LINE		
EX. WORK		
PRO. ROAD		
EX.ROAD		
DRAIN		

NOTE OF SPECIFICATION :-
1. ALL DIMENSION ARE IN MILLIMETER.
2. ALL P.C.C SHALL BE 1:3:6
3. ALL R.C.C SHALL BE 1:1.5:3
4. ALL 250MM BRICK WORK SHALL BE IN 1:6
5. ALL 125MM BRICK WORK SHALL BE IN 1:4
6. ALL REINFORCEMENT SHALL CONFIRM I.S.I CODE CEMENT SHALL BE MINIMUM 53 GRADE
7. IN ALL R.C.C WORK CHAIRS/CHANDIL IF POSSIBLE SHALL BE 12MM TO 20MM
8. SAND SHALL BE COARSEMEDIUM AND SILT CONTENT SHALL BE NEGLIGIBLE
9. COVER IN BEAMS 25MM IN SLABS 12.5MM IN COLUMNS 25MM(SIDE AND BOTTOM)
10. OTHER DETAILS SHALL BE AS PER DESIGN.
11. 100 TH. R.C.C ROOF SLAB DETAILS:-
MAIN BAR - 8 MMOT @ 125 MM C/C AT MID SPAN L/2
@ 125 MM C/C AT SUPPORT L/4
DIST. BAR - 8 MMOT @ 175 MM C/C
THE PHYSICAL POSITION & THE SUPPORTING LEGAL DOCUMENTS RELATED IN THIS BUILDING PLAN MAY BE VERIFIED BEFORE APPROVED.

ER. SIDDHARTHA SAHOO,
B.Tech Civil Engineer, LBS CLASS-I,
MIDNAPORE MUNICIPALITY, REG. NO.- MID/LBS-102/23,
Mob.- 9775576601, Land Line.- 03222-355241