

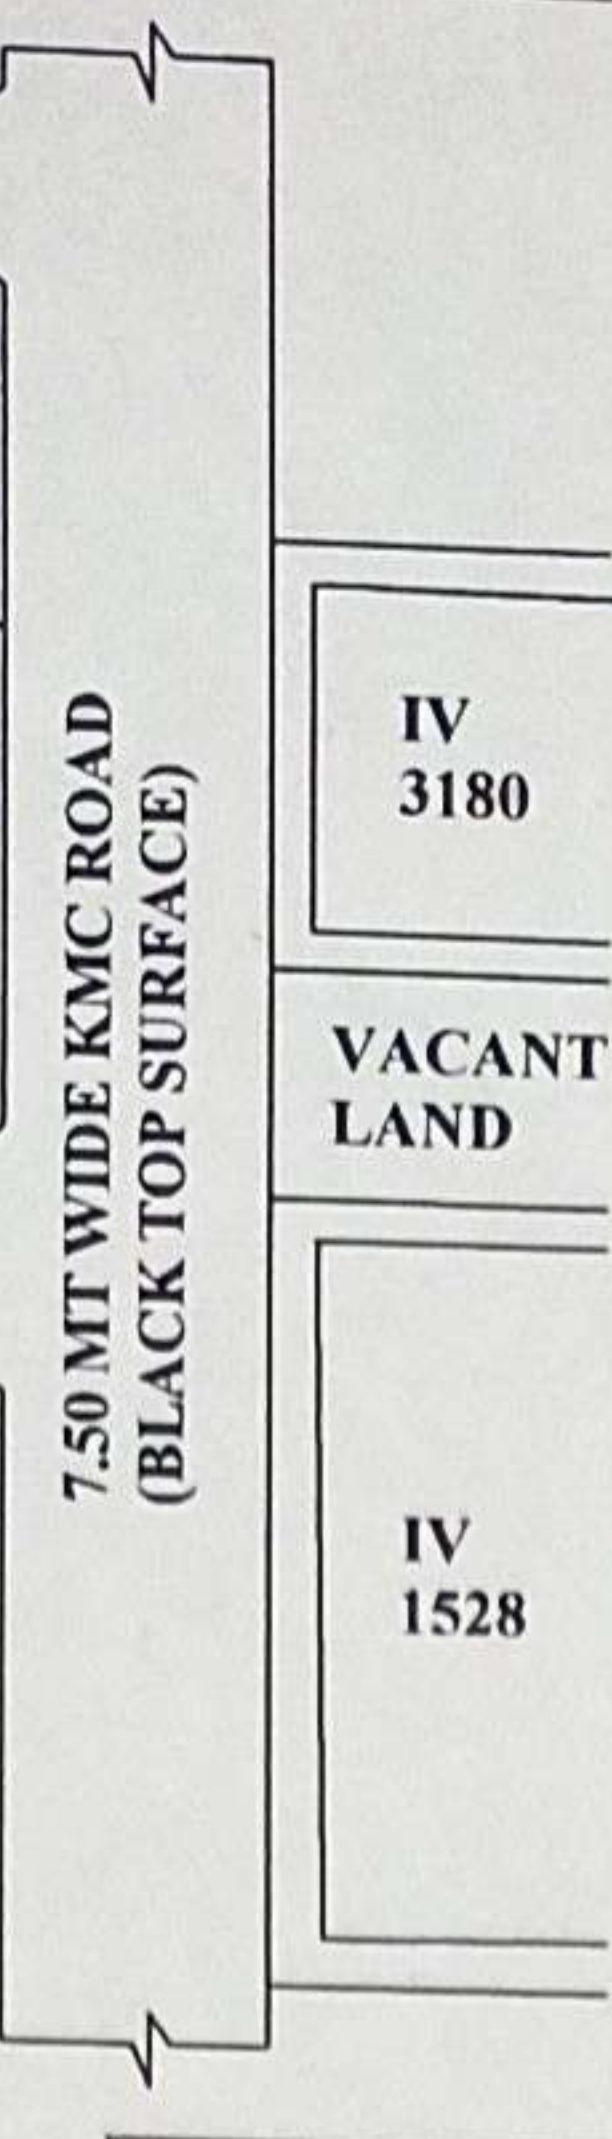
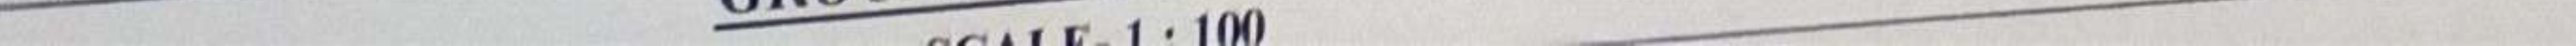
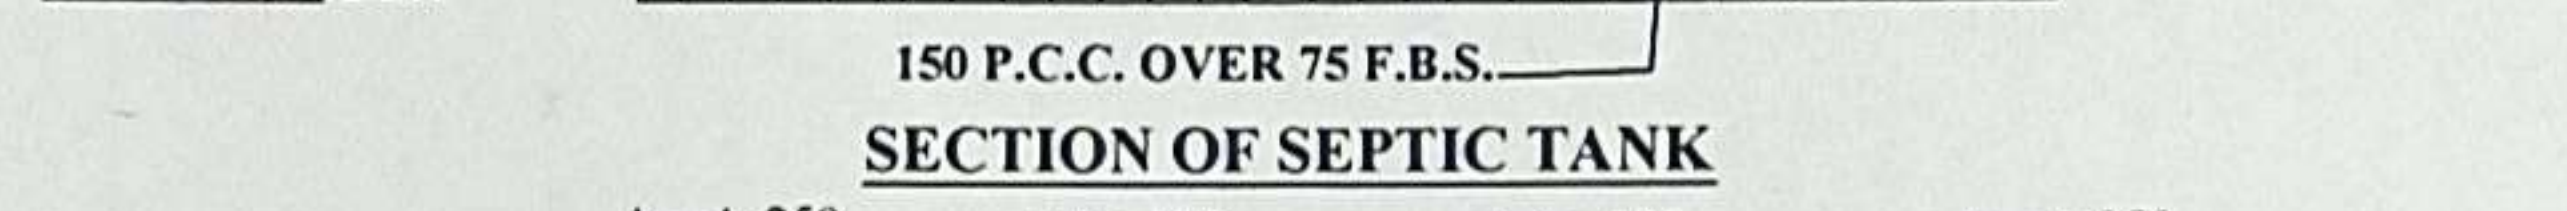


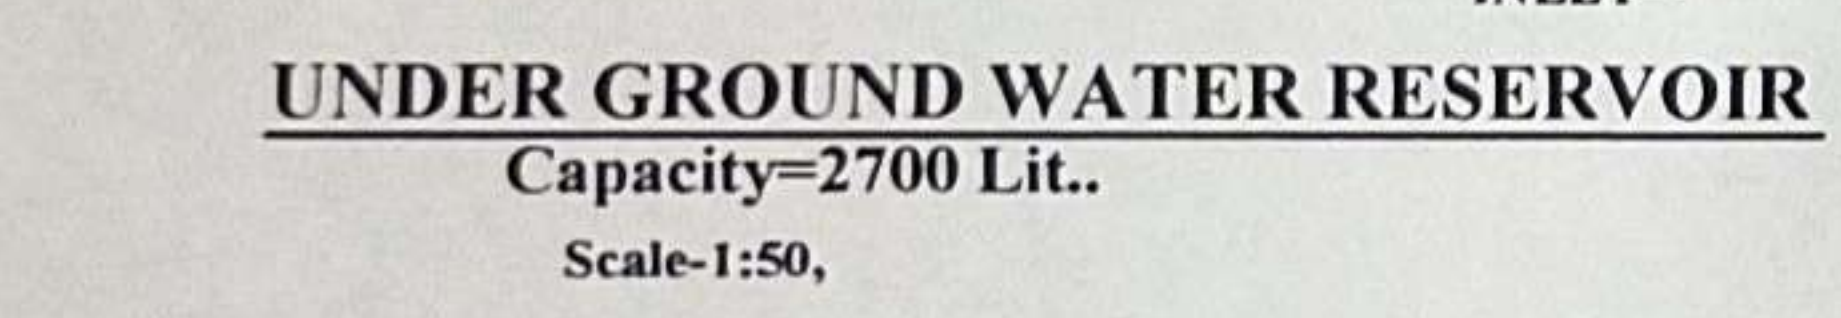

Area			Total Exempted Area (sqm)	Net Floor Area (Sqm)
	Stair area	Lift lobby		
464	11.509	1.678		120.277
312	11.509	1.678		133.125
312	11.509	1.678		133.125
312	11.509	1.678		133.125
400	46.036	6.712		519.652
KAJAL ROY Digitally signed by KAJAL ROY Date: 2022.05.25 18:29:02 +05'30' DIGITAL SIGNATURE OF A.E				

B.P NO-2022120106 DATE- 25-MAY-22 VALID UP TO- 24-MAY-27	KAJAL ROY <u>DIGITAL SIGNATURE OF A.E</u> Digitally signed by KAJAL ROY Date: 2022.05.25 18:29:02 +05'30'
---	---

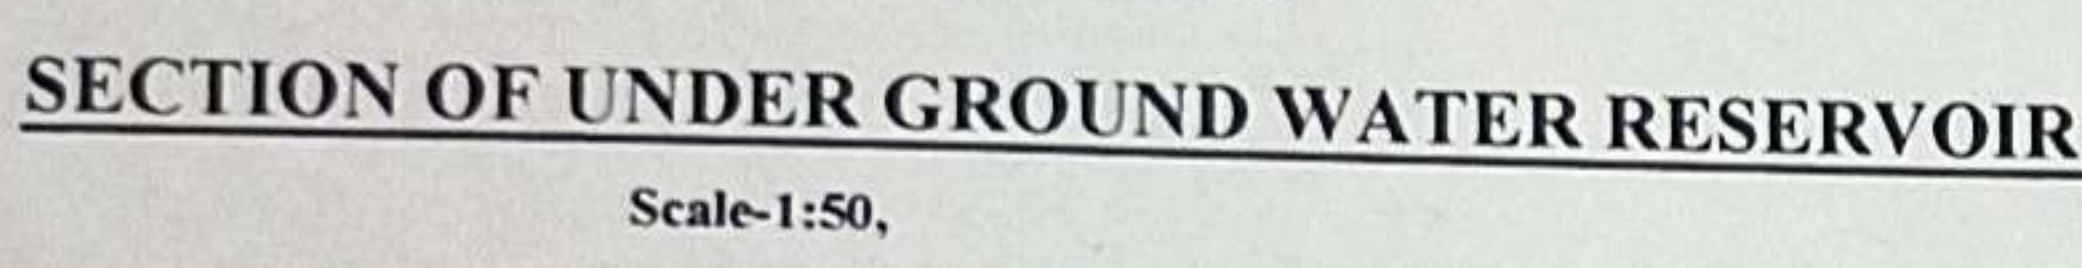

STRUCTURAL CERTIFICATE

DECLARATION OF OWNER/APPLICANT:
I DO HEREBY DECLARE WITH FULL RESPONSIBILITY THAT:

DECLARATION OF GEO TECHNICAL ENGG.
UNDERSIGNED HAS INSPECTED THE SITE AND CARRIED OUT SOIL

PROPOSED PLAN OF G+III STORIED RESIDENTIAL

SCALE - 1:4000, 1:600, 1:100, 1:50	
	SHEET SIZE

ECONOMIC CIVIL CONSTRUCTOR
26/5, K. N. SEN ROAD

DRAWING BY- M. PRADHAN	CHECK BY-	DRAWING NO. -ECC/3768/22-23
---------------------------	-----------	-----------------------------

[illegible]