
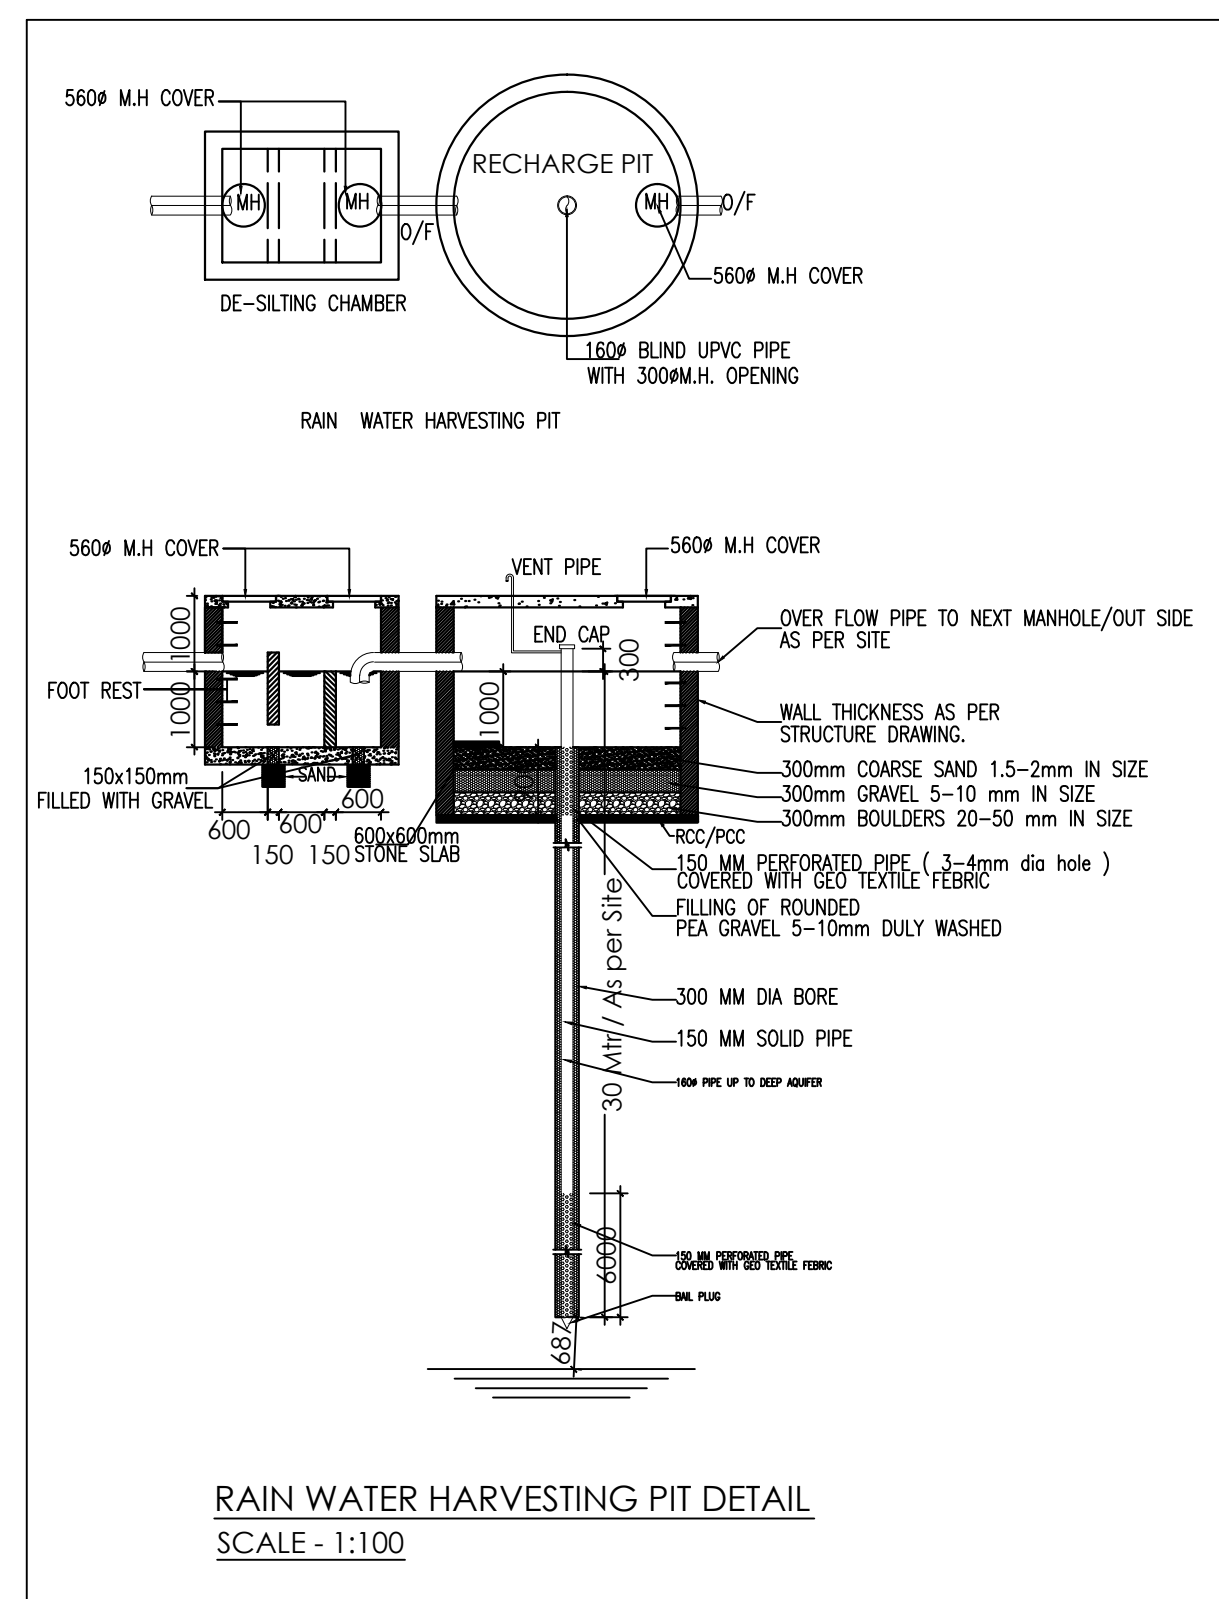
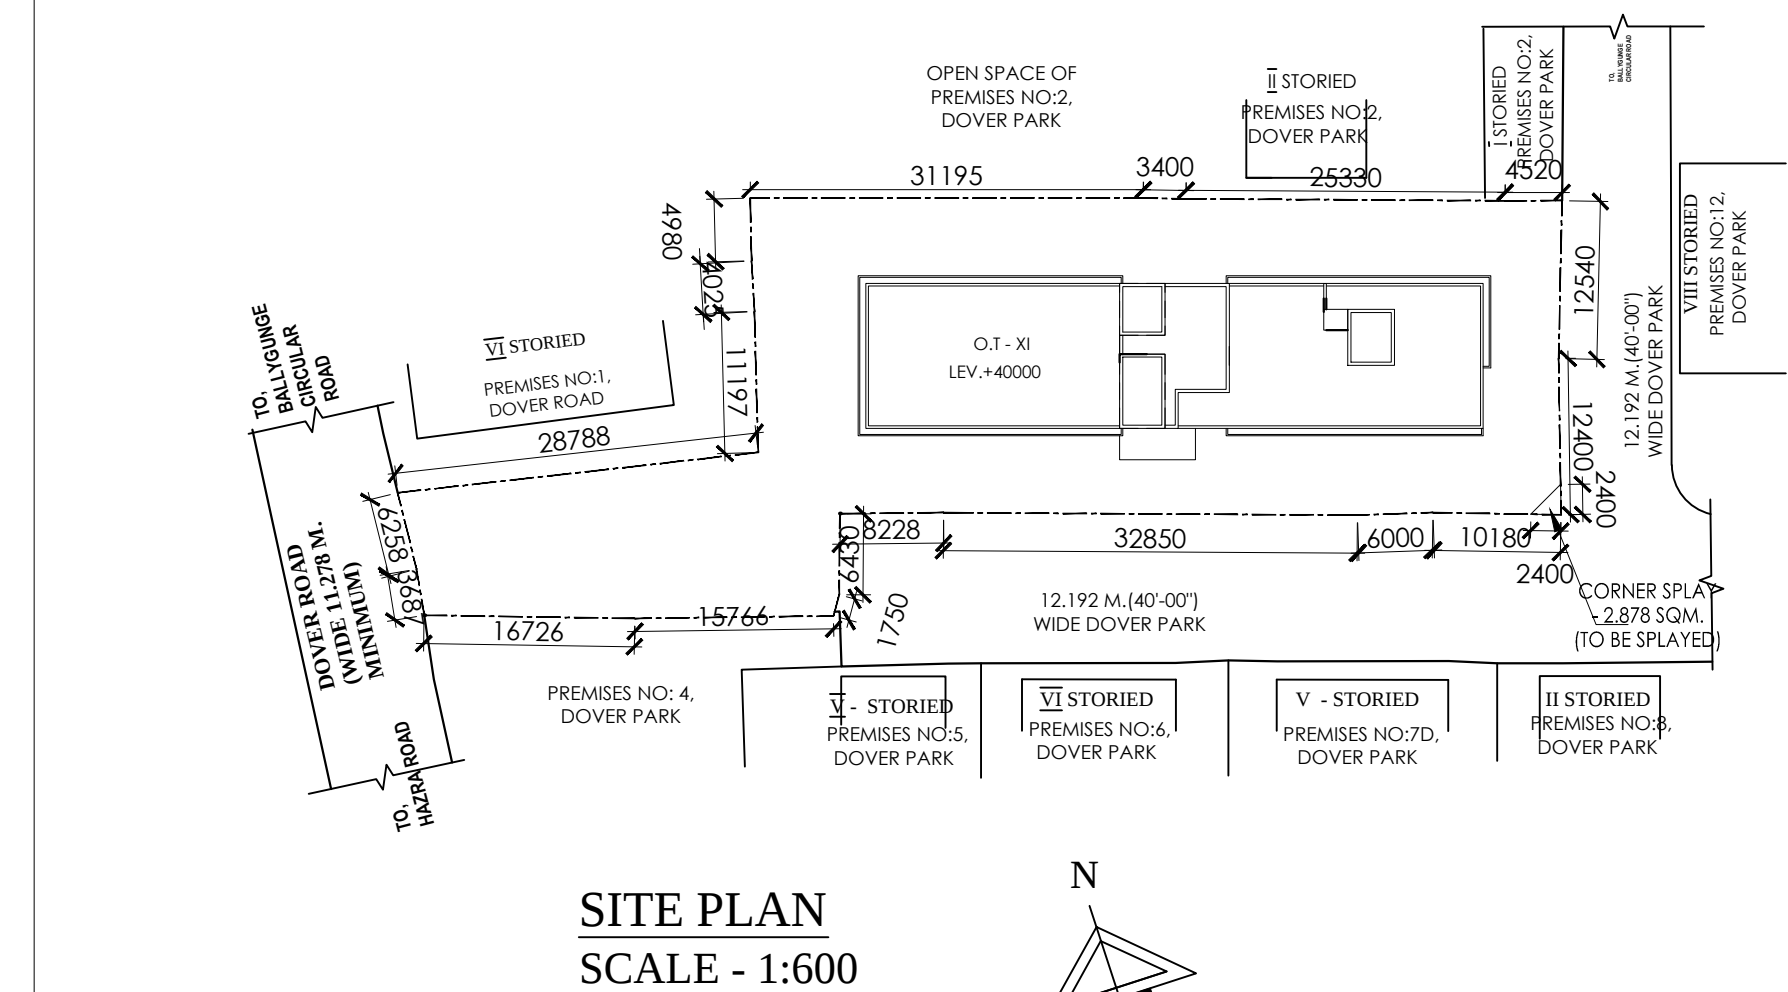
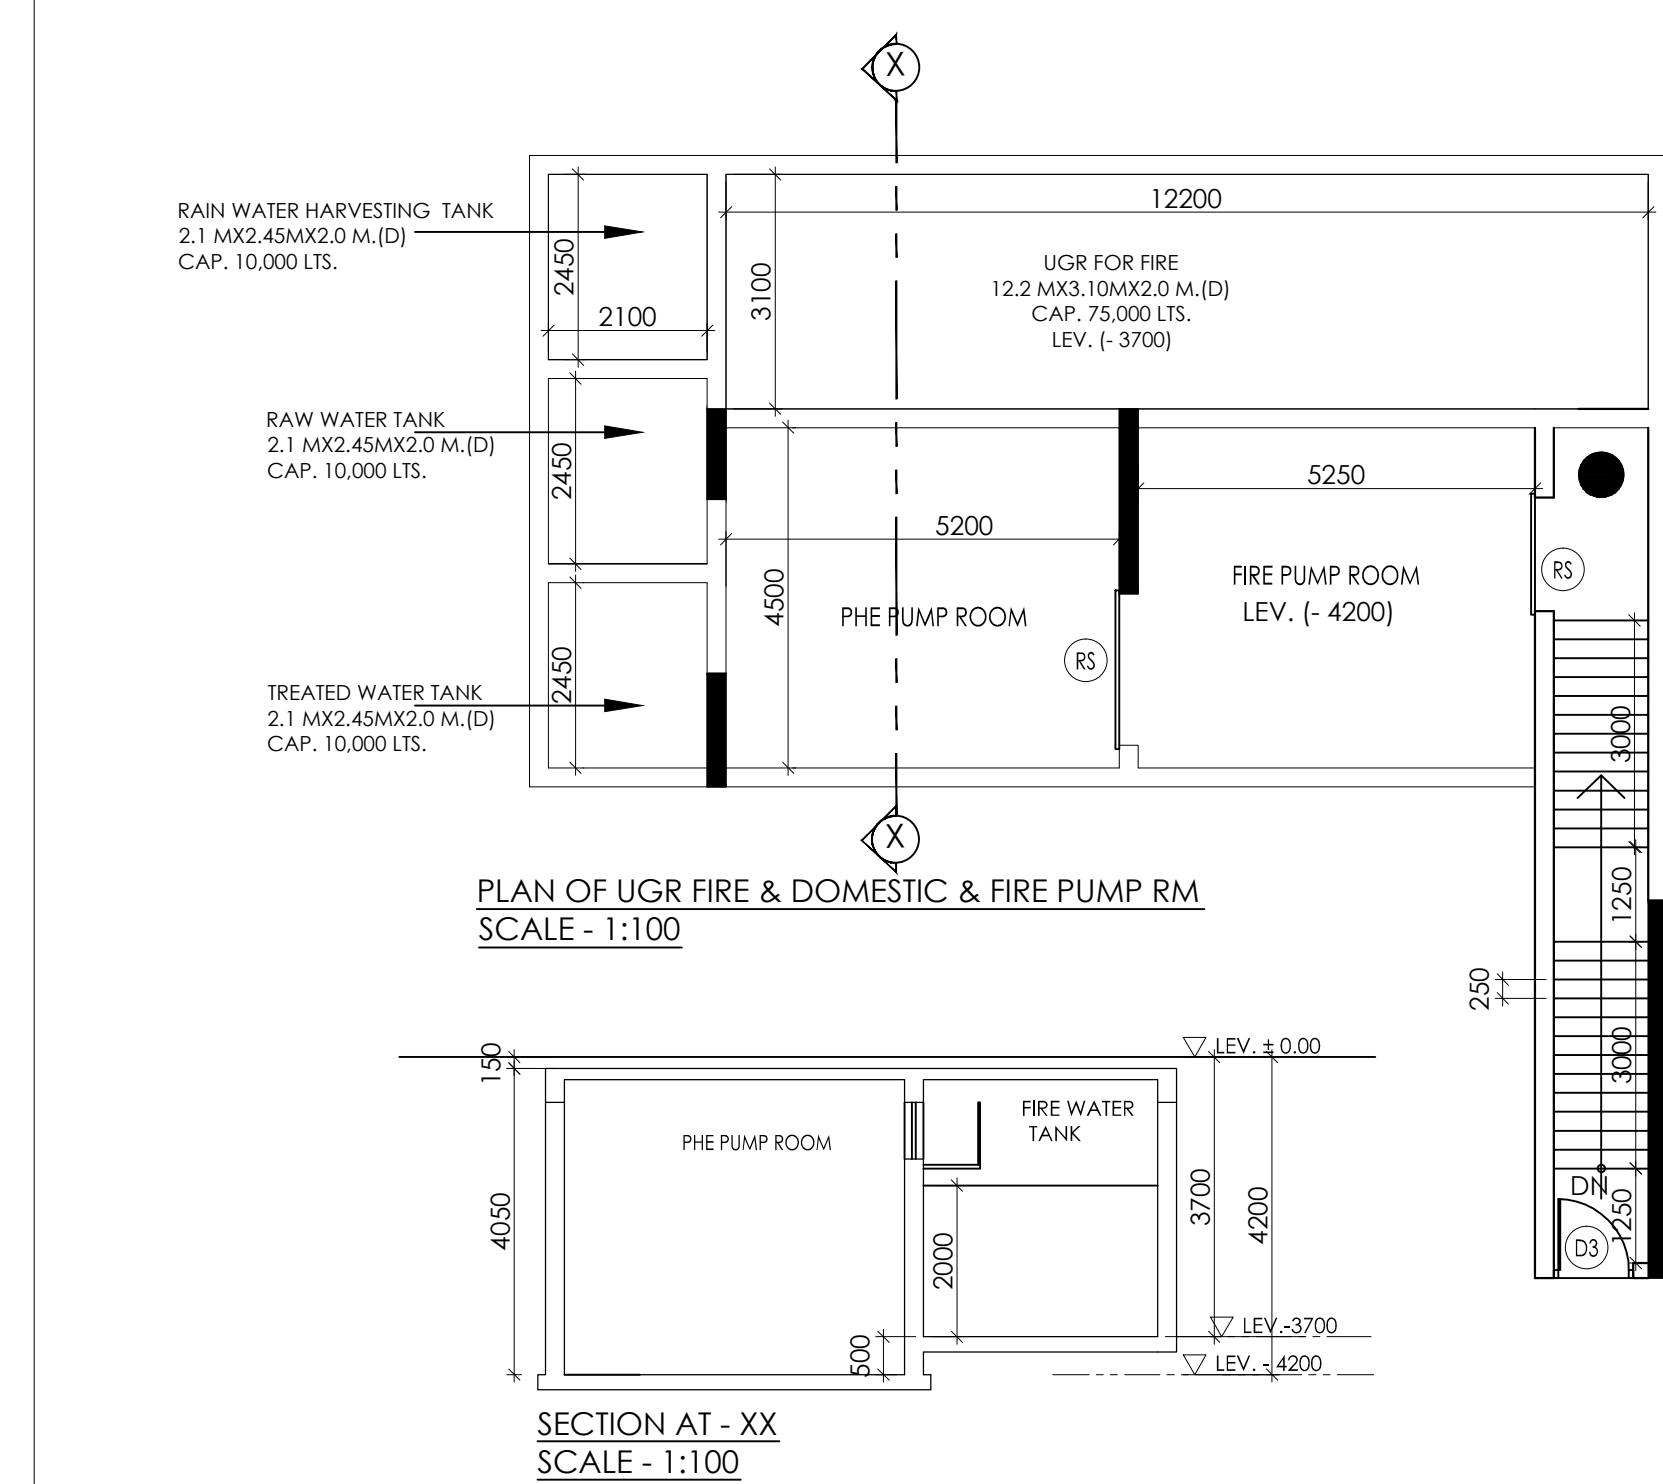
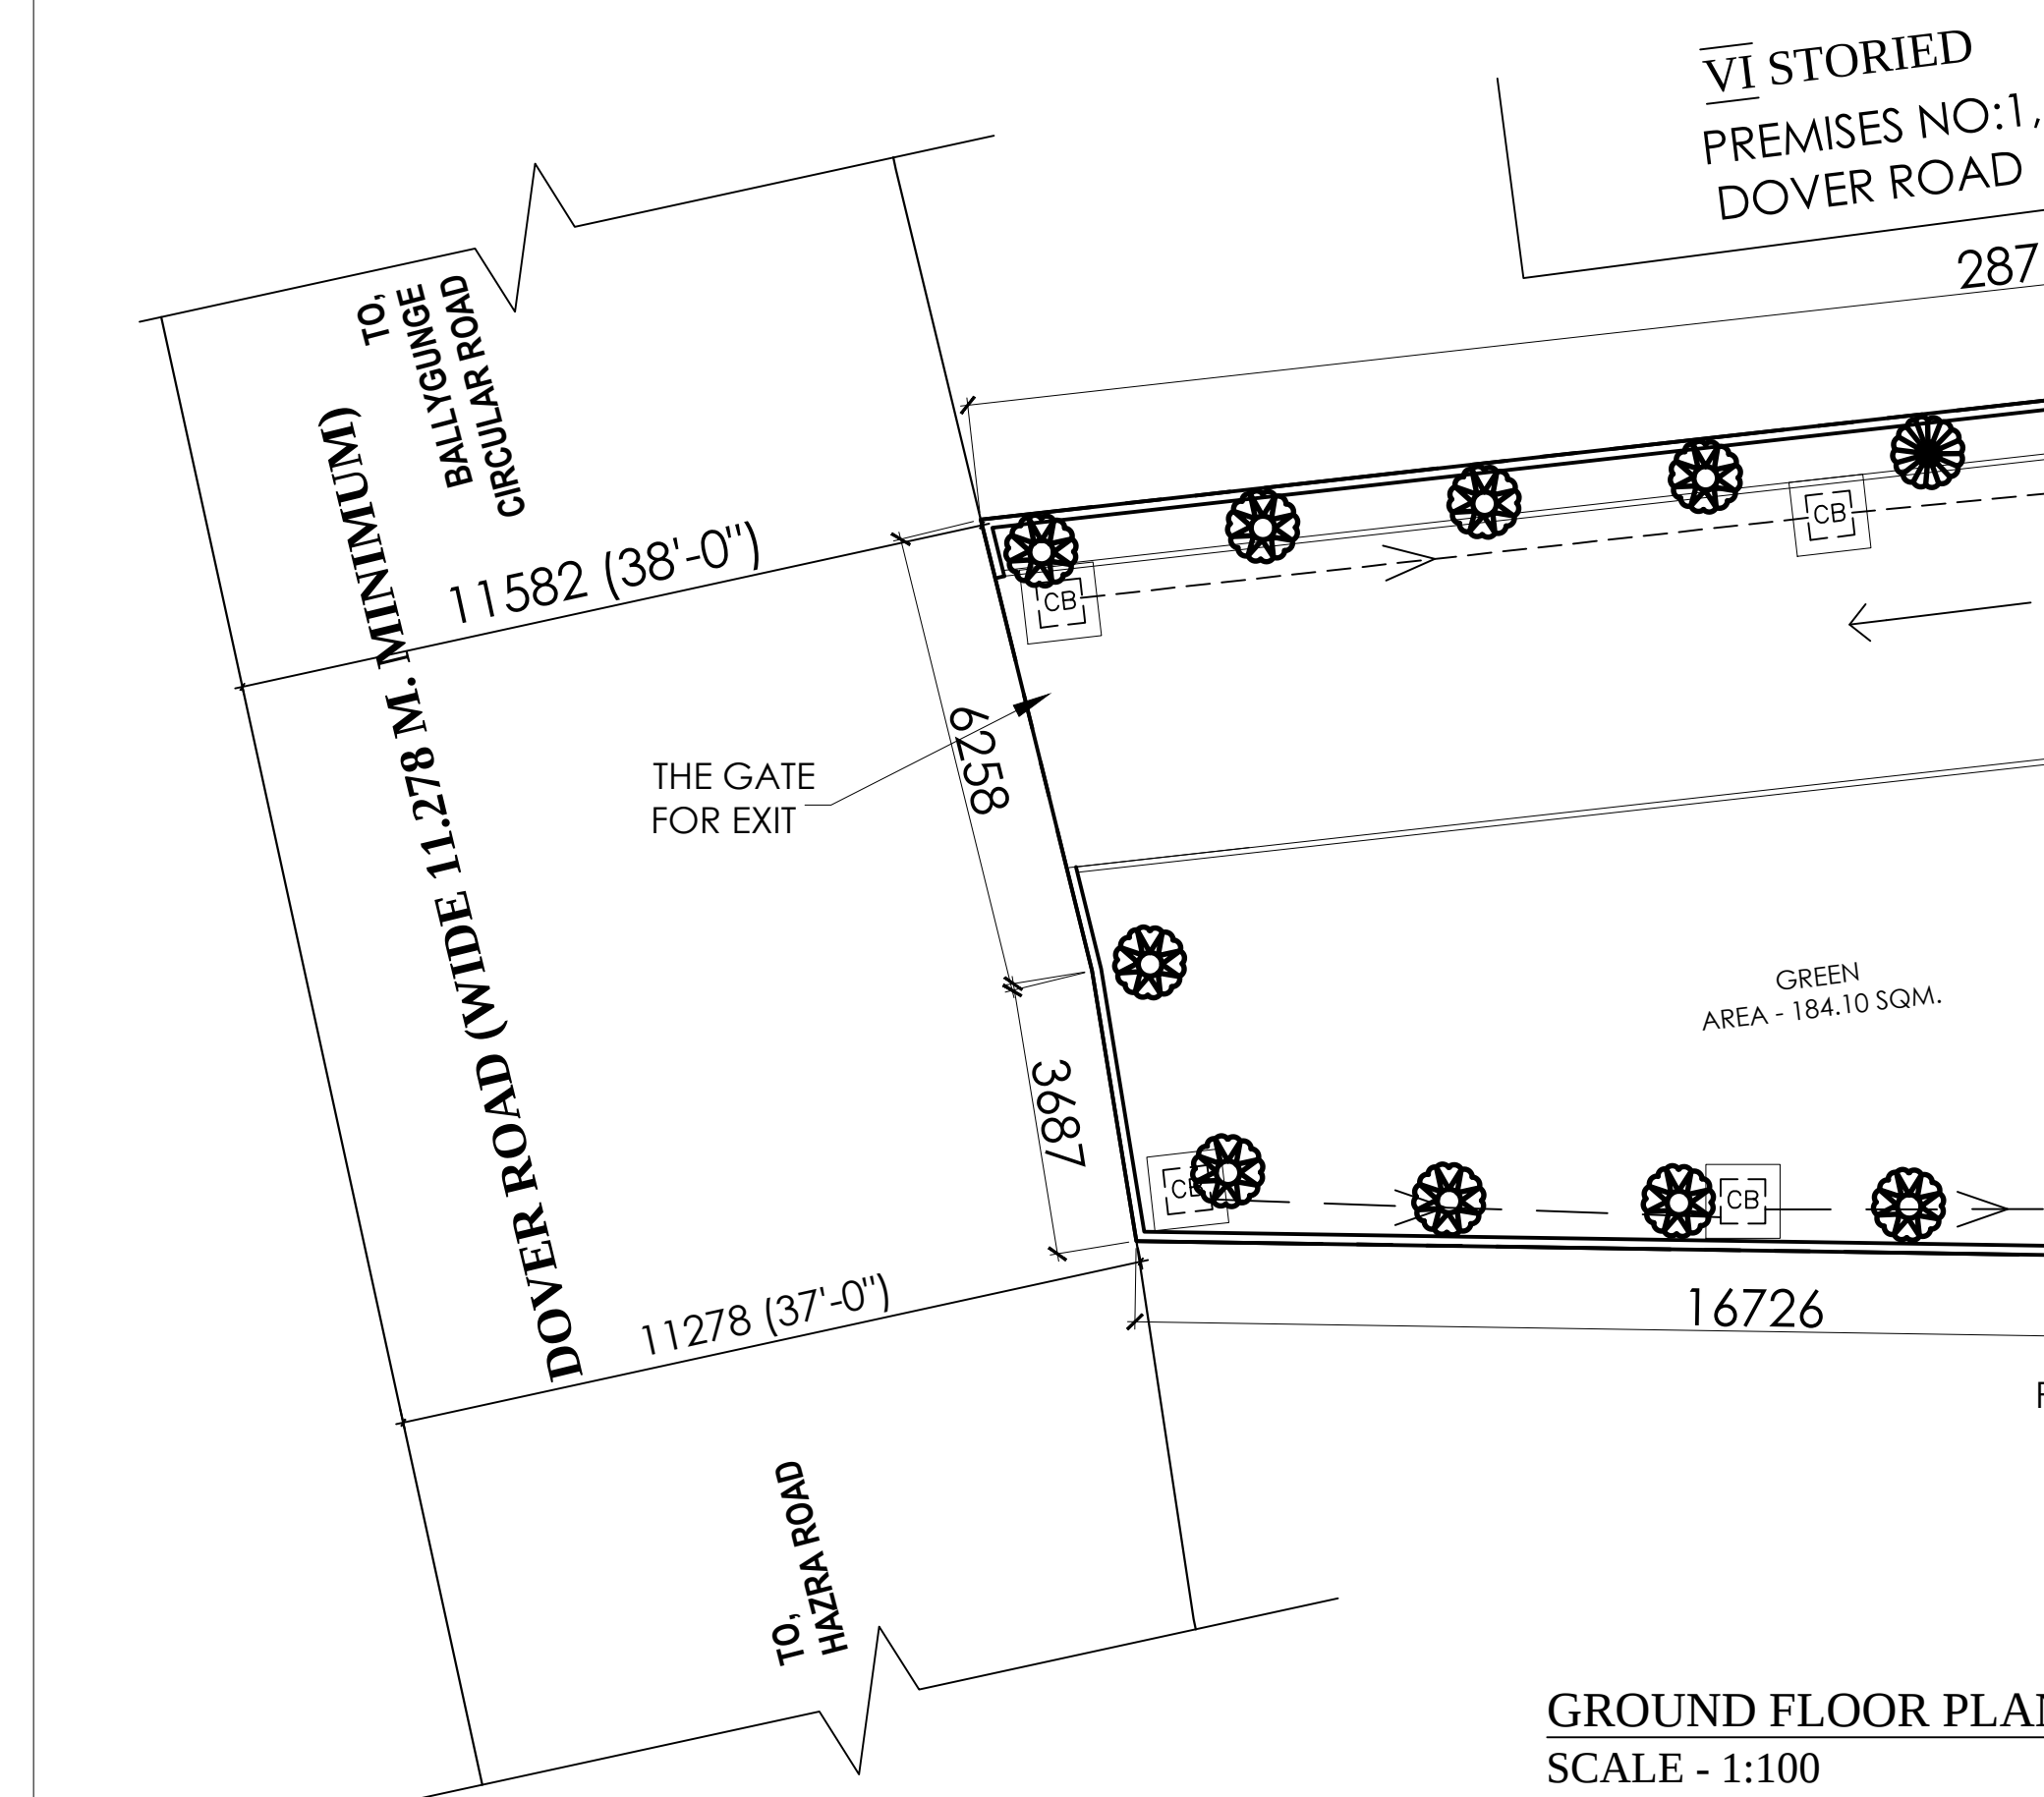


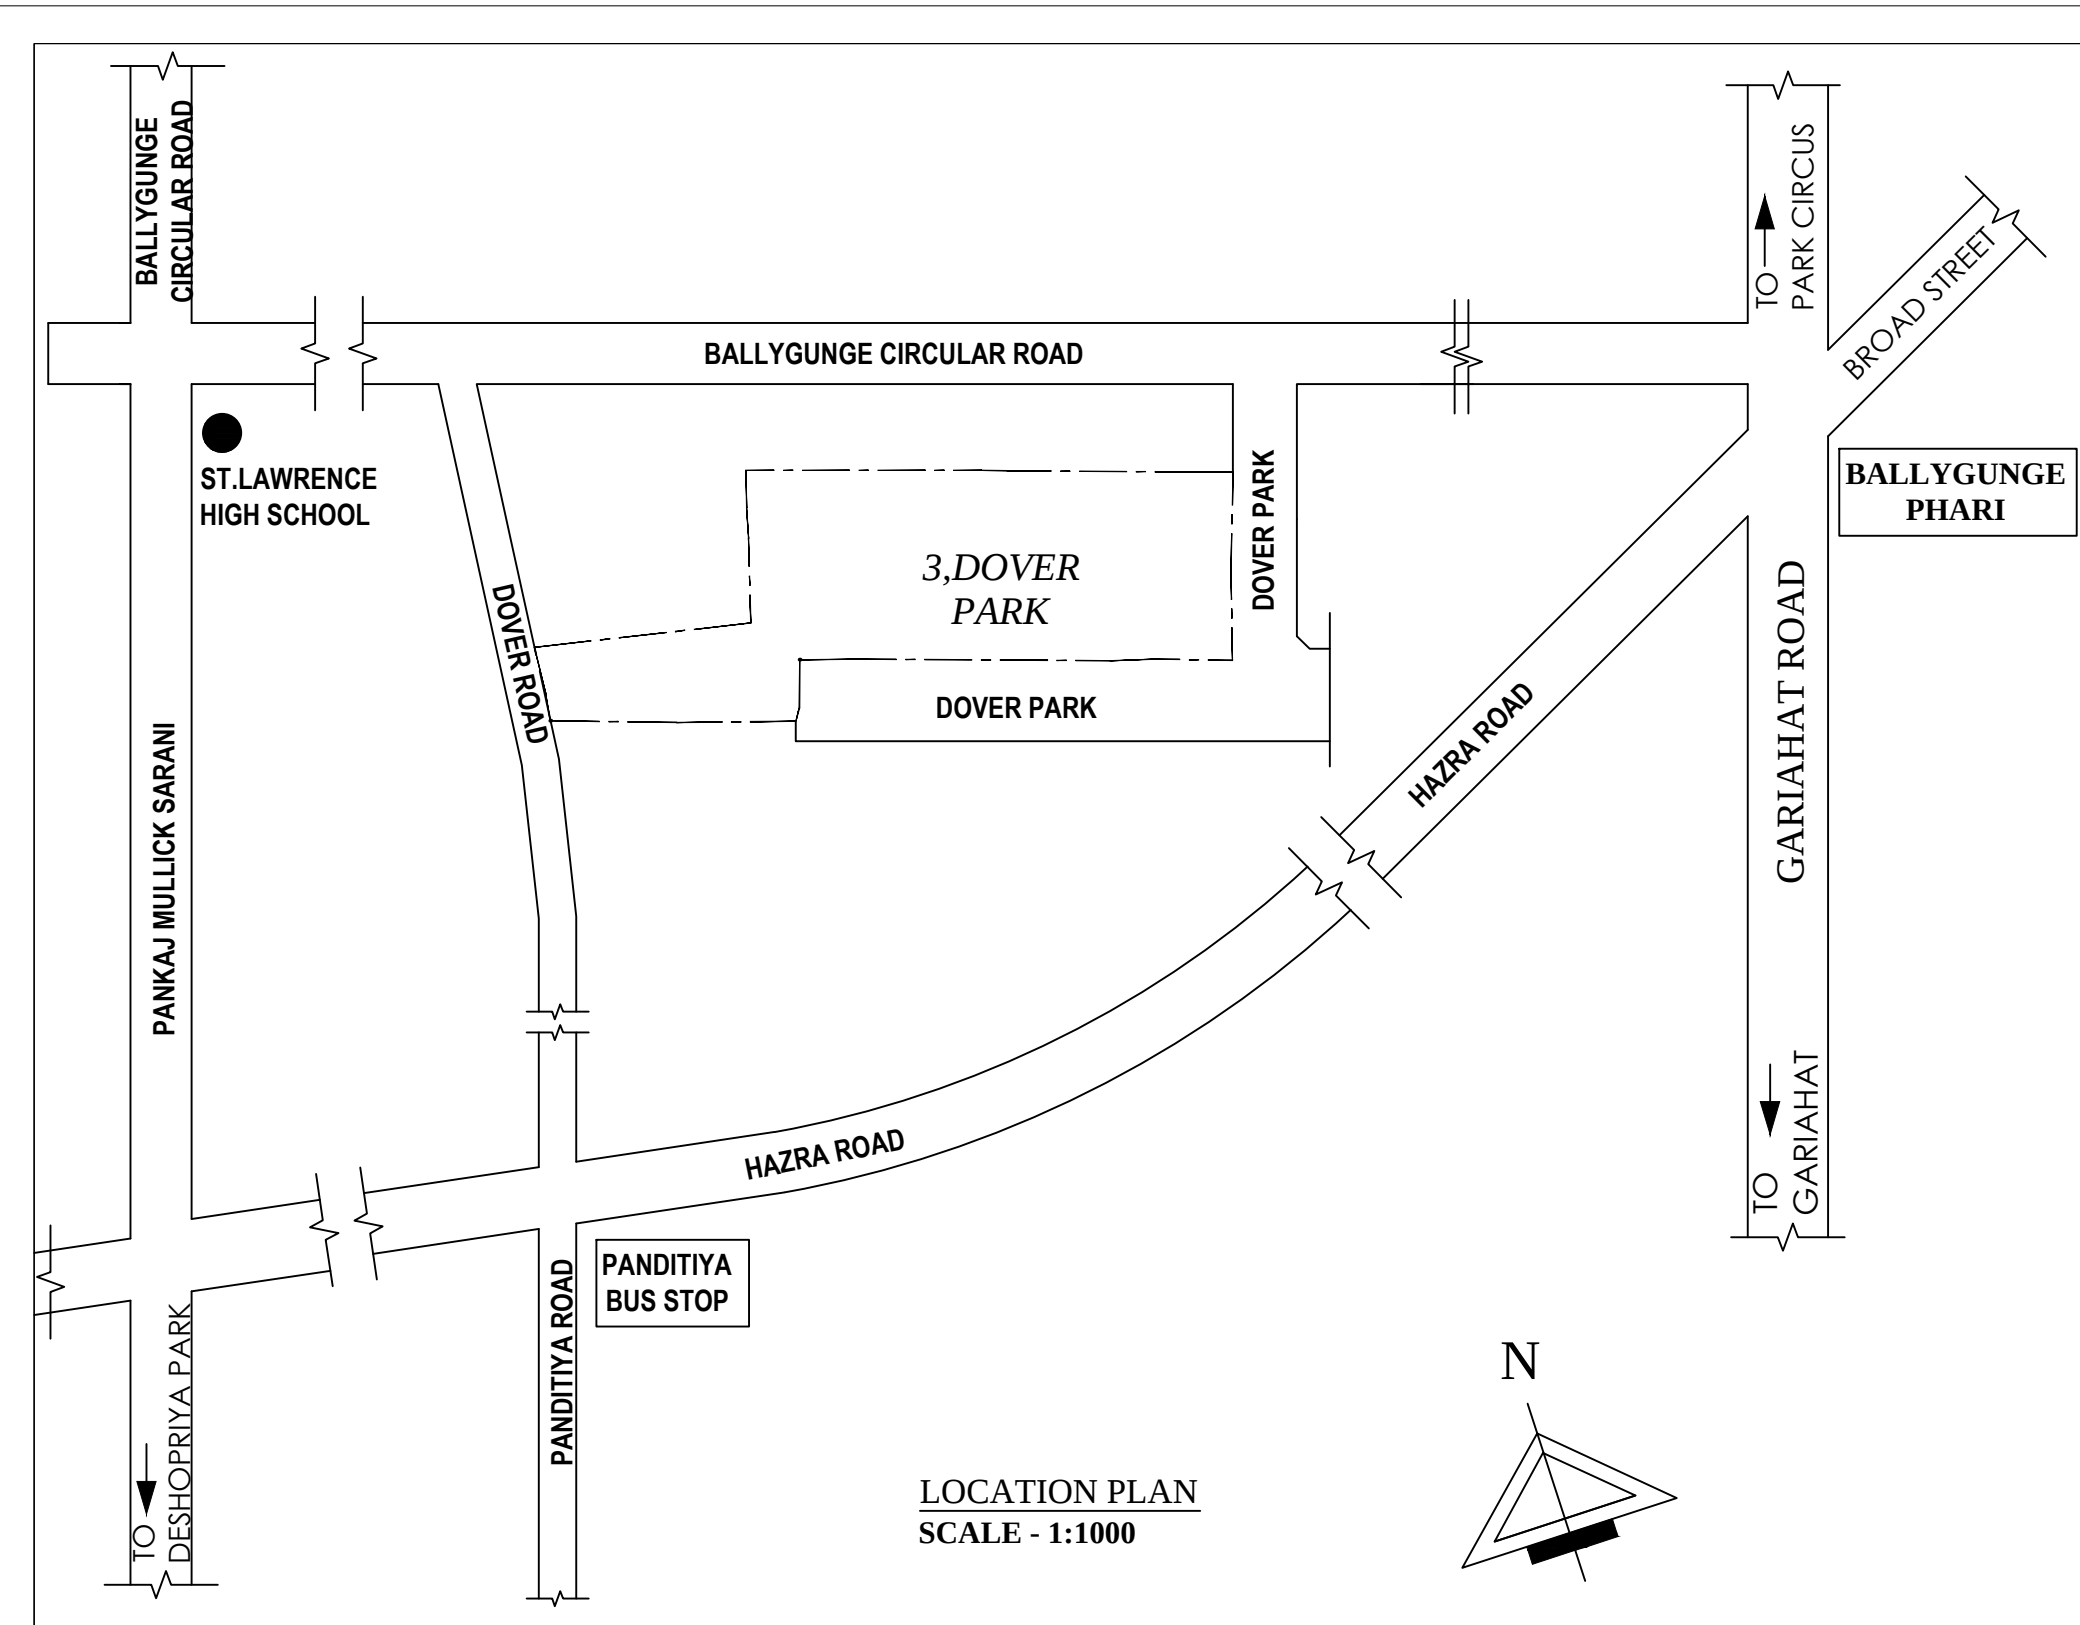

BUILDING PERMIT NO.: 2024080103
VALID UPTO: 20-01-2030
DATE: 21-01-2025

DIGITAL SIGNATURE OF A.E.(C)/BLDG/BR - VII

DIGITAL SIGNATURE OF E.E.(C)/BLDG/BR - VII

AREA STATEMENT OF PLAN CASE :					
PART - A					
Assessee No. : 110691800339					
1. Detail of Registered deed: Book No: 11 Vol No: 1603-2023 Being No: 160308095 Year: 2023					
2. Detail of Registered Boundary declaration Book No: 1 Vol No: 1603-2024 Being No: 160313054 Year: 2024					
3. Detail of Registered deed of free corner play Book No: 1 Vol No: 1603-2024 Being No: 160311163 Year: 2024					
4. Detail of Surrender Deed Book No: 1 Vol No: 1603-2023 Being No: 160376310 260783 Page No: 160309209 Year: 2023					
Place: D.S.R.-II South 24 Parganas					
Place: D.S.R.-II South 24 Parganas					
Place: D.S.R.-II South 24 Parganas					
PRINCIPLE USE GROUP : RESIDENTIAL					
PART-B:					
1. AREA OF LAND = (AS PER DEED & ULC) = (01B - 09K - 07CH - 32SFT) = 1972.04 SQM.					
2. AS PER BOUNDARY DECLARATION= (01B - 09K - 06CH - 4.27SFT) = 1965.279 SQM.					
20. CORNER PLAY AREA= 2.878 SQM.					
3. (I) PERMISSIBLE FAR = 0.235					
(II) EXTRA LOTS: FAR FOR GREEN BUILDING= 2.475					
THUS TOTAL FAR = 2.475					
4. (I) PERMISSIBLE GROUND COVERAGE = 50.00 % = 982.64 SQM.					
(II) PROPOSED GROUND COVERAGE = 28.67 % = 563.50 SQM.					
5. HEIGHT = 39.950 M					
6. ROAD WIDTH = (AS PER SOR) 12.192 M					
7. PROPOSED AREA CALCULATION :-					
AT FLOOR	COVERED AREA	CUTOUT	FLOOR AREA	STAIR & STAIR LOBBY	NET FLOOR AREA
GROUND	563.50	0.00	563.50	24.50	530.00
1ST	348.10	17.60	330.50	24.50	297.00
2ND	563.50	50.08	513.42	24.50	479.92
3RD	563.50	37.06	526.44	24.50	492.94
4TH	563.50	50.08	513.42	24.50	479.92
5TH	563.50	37.06	526.44	24.50	492.94
6TH	563.50	50.08	513.42	24.50	479.92
7TH	563.50	37.06	526.44	24.50	492.94
8TH	563.50	50.08	513.42	24.50	479.92
9TH	563.50	65.96	497.54	24.50	464.04
10TH	563.50	57.68	505.82	24.50	472.32
TOTAL =	5983.10	452.74	5530.36	269.50	5161.86
8. TENEMENTS & CAR PARKING CALCULATION :-					
(A) RESIDENTIAL :					
MARKED	TENEMENT TYPE	TENEMENT SIZE	PROP. AREA TO BE ADDED	ACTUAL TENEMENT AREA	NO. OF TENEMENT
A	5 BHK	452.95	93.239	546.19	5
B	5 BHK	465.32	95.785	561.105	3
C	6 BHK	679.00	139.77	818.77	1
TOTAL =					9
FLAT - A :- (1ST & 2ND), (3RD & 4TH), (5TH & 6TH), (7TH & 8TH) AND (9TH & 10TH) = 5 NOS (DUPLICATE) FLAT - B :- (2ND & 3RD), (4TH & 5TH), (6TH & 7TH) = 3 NOS (DUPLICATE) FLAT - C :- (8TH & 9TH & 10TH) = 1 NOS (PENT HOUSE)					
TOTAL = 48 NOS					

9 a. TOTAL REQUIRED CAR PARKING :-					
9 b. TOTAL PROVIDED CAR PARKING :-					
OPEN (1) LAYER =	OPEN (2) LAYER =	COVERED (GR) 1 LAYER =	COVERED (GR) 3 LAYER =	COVERED (OTHER) 1 LAYER =	COVERED (OTHER) 2 LAYER =
1 NO	4 NOS	13 NOS	10X3=30 NOS	0	0
10. PERMISSIBLE AREA FOR PARKING IN GROUND FLOOR =					575 (23X25) SQM (10X25)(13X25)
11) PROPOSED AREA OF PARKING IN GROUND FLOOR =					364.55 SQM
12. TOTAL AREA FOR CAR PARKING EXEMPTION					364.55 SQM
13) PUMP ROOM IN BASEMENT =					63.50 SQM
14) TOTAL COVERED AREA = (5530.36 + 63.50) =					5593.86 SQM
15. PERMISSIBLE F.A.R. = (INCLUDING 69A1)(a) 10% extra					2.475
16. PROPOSED BUILT UP AREA FOR F.A.R. = (5161.86+63.50-364.55)					4860.81 SQ.M.
17. PROPOSED F.A.R. = (4860.81/ 1965.279)					2.473
18. STAIR HEAD ROOM AREA :-					53.20 SQM
19. LIFT MACHINE ROOM AREA :-					44.11 SQM
20. OVER HEAD TANK AREA :-					36.00 SQM
21. TOILET AT ROOF :-					2.99 SQM
23. TERRACE AREA :-					563.50 SQM
24. AREA OF FIRE REFUGE PLATFORM =					15.00 SQM
25. OTHER AREAS FOR FEES (EXCL EXEMPTION)					280.504 SQM. (14.273 %)
26. REQUIRED AREA OF TREE COVER =					393.90 SQM. (20.04 %)
27. PROVIDED AREA OF TREE COVER =					SQM
28. TOTAL BUILT UP AREA FOR FEES					SQM
NOTE: 1% OF TOTAL CONNECTED ELECTRICAL DEMAND WILL BE MADE FROM SOLAR ENERGY.					
14 TREES ARE OLD TREES AND AS PER DFO PERMISSION THESE TREES CANNOT BE CUT.					
TREES TO BE CUT = 12 NOS.					
EXISTING TREES TO BE RETAINED = 14 NOS.					
NEW TREES TO BE PLANTED = 46 NOS.					
TOTAL NO OF TREES = 60 NOS.					
PROPOSED GREEN AREA = 393.90 SQM. (20.04%)					

NOTES:

CERTIFICATE OF STRUCTURAL ENGINEER.

1. ALL DIMENSIONS ARE IN MM.
2. ONLY WRITTEN DIMENSIONS ARE TO BE FOLLOWED.
3. ALL EXTERNAL WALLS ARE 160mm THICK R.C.C. AND 200 THICK BRICK WALL. ALL INTERNAL WALLS ARE 100mm THICK OR 200mm THICK BRICK WALL OR 100mm THICK CONCRETE WALLS UNLESS OTHERWISE SPECIFIED.
4. ALL STAIRCASE AND LIFT SHALL BE PRESSURIZED.
5. FIRE RATING STAIRCASE, LIFT AND CORRIDOR.
6. ALL ELECTRICAL ROOMS HAVE 2 HRS RATING WALL.
7. FIRE REFUGE AREA NOT LESS THAN 15 SQM WITH FCD AT ENTRANCE.
8. ALL INTERNAL TOILETS ARE AFFICIALLY LIGHTED AND MECHANICALLY VENTILATED.
9. SPRINKLER SHALL BE PROVIDED.
10. THE DEPTH OF THE UNDERGROUND WATER RESERVOIR & S.T.P SHALL NOT EXCEED THE DEPTH OF THE FOUNDATION.
11. ALL PRECAUTIONARY MEASURES SHALL BE TAKEN TIME TO TIME DURING CONSTRUCTION OF WORK.

I CERTIFY THAT THE STRUCTURAL DRAWING AND DESIGN OF BOTH THE FOUNDATION AND SUPER STRUCTURE OF THE BUILDING HAS BEEN MADE BY ME CONSIDERING THE SOIL TEST REPORT (AS PER THE REQUIREMENTS OF THE PROPOSED STRUCTURE) AND ALSO CONSIDERING ALL POSSIBLE LOADS, SEISMIC LOAD AND THE MOMENTS GENERATED BY THE PROPOSED STRUCTURE AS PER THE BUREAU OF INDIAN STANDARD AND NATIONAL BUILDING CODE OF INDIA AND CERTIFY THAT THE SAFE AND STABLE IN ALL RESPECT AND THESE PROVISIONS SHALL BE ADHERED TO DURING THE CONSTRUCTION. SOIL TEST HAS BEEN DONE BY MR. JIBAN PAL, CIVIL ENGINEER, OF SOIL TEST REPORT HAS BEEN FOLLOWED DURING PREPARATION OF STRUCTURAL DESIGN CALCULATION.

DECLARATION OF OWNER

I DO HEREBY UNDERTAKE WITH FULL RESPONSIBILITY THAT
(i) I HAVE UNDERTAKEN WITH FULL RESPONSIBILITY THAT
(ii) I HAVE FOLLOWED THE INSTRUCTION OF L.B.A. & E.S.E. DURING CONSTRUCTION OF THE BUILDING (AS PER B.S. PLAN).
(iii) I HAVE FOLLOWED THE INSTRUCTION OF L.B.A. & E.S.E. DURING CONSTRUCTION OF THE BUILDING (AS PER B.S. PLAN).
(xlvxxxixxxxixxxxixxxxix