

03056

101

I-3078/2016



पश्चिम बंगाल पश्चिम बंगाल WEST BENGAL, the endorsement sheets attached with this document are part of this document 934263

1604
0
572008/4

District Sub-Registrar - IV
Registrar U/S 7(2) of
Registration Act 1908
Allpore, South 24 Parganas
9 MAY 2016

185716

THIS DEED OF CONVEYANCE is made this 9th day of May
Two Thousand and Sixteen;

BETWEEN

BENNETT PROPERTY HOLDINGS COMPANY LIMITED, (PAN No. AAECB3780H) a Company incorporated under the Companies Act, 1956 and an existing Company within the meaning of the Companies Act, 2013, having its registered office at Times Tower, 5th Floor, Kamala Mills Compound, P.S. N.M. Joshi Marg, P.O. Delisle Road, Mumbai - 400013 represented by its Authorised Signatory, having been authorised by an resolution dated 16.12.2015, Sri Sachin Tulsyan (PAN No. ABVPT2914J) son of Sri Sushil Tulsyan, residing at D/203, Poonam Apartments, Dr. Annie Besant Road, Police Station and Post Office Worli, Mumbai-400018, hereinafter referred to as the "VENDOR" (which term or expression shall unless excluded by or repugnant to the subject or context be deemed to mean and include its successor or successors in office and/or assigns) of the ONE PART;

AND

06 MAY 2016

SL. NO. 4291 DATE.....
NAME.....
ADD.....
AMT..... 1000

B. K. JAIN & CO.
Advocate
6A, Kiran Sankar Roy Road
Kolkata - 700001

B. K. Jain



VC 7.7
1477

B. K. Jain

Mousumi Ghosh

MOUSUMI GHOSH
LICENSED STAMP VENDOR
KOLKATA REGISTRATION OFFICE

VC 1435



Handwritten mark



[Signature]
District Sub-Registrar-IV
Registrar O/S 7(2) of
Registration Act 1908
Allpore, South 24 Parganas
06 MAY 2016

As above
Below
SANDEEP JAIN
(Advocate)
6A, K. S Roy Road,
Gr. Floor, Calcutta-1

SOFTLINK PROJECTS PRIVATE LIMITED, (PAN No. AAWCS5038F) a Company incorporated under the Companies Act, 1956 and an existing Company within the meaning of the Companies Act, 2013, having its registered office at 60A, Bondel Road, P.S Gariahat, P.O Ballygunge, Kolkata-700019, represented by its Authorised Signatory **Mr. Bijay Kumar Jain**, (PAN No. AAXPJ8303L) residing at 60A, Bondel Road, P.S. Gariahat, P.O. Ballygunge, Kolkata-700019, hereinafter referred to as the "**PURCHASER**" (which term or expression shall unless excluded by or repugnant to the subject or context be deemed to mean and include its successor or successors in office and/or assigns) of the **OTHER PART**:

WHEREAS:

A. Originally one Naga Hills Ply Industries Private Limited of No.5, Amratolla Street, Kolkata - 700 001 (hereinafter referred to as the "Original owner") was seized and possessed of or otherwise well and sufficiently entitled as absolute owner in respect of **All That** the pieces or parcels of **Plots of Sali Land** in aggregate measuring **10.6650 Acres** be the same a little more or less situated, lying at and comprised in **Mouza - Bhasa, J.L. No.20, under Paschim Bishnupur Gram Panchayat, Diamond Harbour Road, Police Station Bishnupur, District - 24-Parganas (South)**, more fully described in the *First Schedule* hereunder written (hereinafter referred to as the "said Land").

B. By an Indenture of Conveyance dated **4th November, 2006** registered in Book No. I, Volume No. I, Pages 1 to 21, being No.16103 for the year 2006 at the office of the Additional Registrar of Assurances-I, Kolkata, the said Original Owner Naga Hills Ply Industries Pvt. Ltd. sold, transferred and conveyed unto and in favour of Bennett Coleman & Company Limited the "said Land", more fully described in the *Schedule* thereunder written as also *First Schedule* hereunder written.

C. By a Deed of Declaration dated the **26th June, 2007** made between Naga Hills Ply Industries Private Limited of the One Part and Bennett Coleman & Company Limited of the Other Part registered in Book No.I being Deed No.07620 for the year 2007 at the office of the Additional Registrar of Assurances-I, Kolkata, the said registered Deed of Conveyance dated the 4th November, 2006 was modified by declaring that "L.R. Dag



District Sub-Registrar-IV
Registrar U/S 7(2) of
Registration Act 1908
Alipore, South 24 Parganas
= 0 MAY 2016

No.1375" appearing at Page No.13 of the said Deed against Serial No.5 of the Schedule be read as "L.R. Dag No.1371" and that "L.R. Dag No.1371" appearing at Page No.14 of the said Deed against Serial No.19 of the Schedule be read as "L.R. Dag No.1363".


D. In the premises aforesaid, the said Bennett Coleman & Company Limited had become seized and possessed of or otherwise well and sufficiently entitled as the absolute owner in respect of the "said Land", more fully described in the *First Schedule* hereunder written, free from all encumbrances whatsoever.


E. Since after purchase of the "said Land", the said Bennett Coleman & Company Limited duly applied for and got its name mutated as the owner in respect of the "said Land" vide **Khatian No.2233** in the records of the Block Land and Land Reforms Officer, Bishnupur-I, South 24-Parganas.

F. The said Bennett Coleman & Company Limited along with Bennett Property Holdings Company Limited, the Vendor herein had jointly filed a Petition under Sections 391 to 394 of the Companies Act, 1956 before the Hon'ble High Court of Judicature at Bombay in its Ordinary Original Civil Jurisdiction being Company Scheme Petition No.427 of 2011 and Company Scheme Petition No.428 of 2011, which were disposed of by orders dated 14th October 2011, 20th October 2011 and 2nd December 2011, whereupon inter alia the "said Land", belonging to the said Bennett Coleman & Company Limited had stood transferred in the name and favour of the Vendor herein;

G. In the premises aforesaid, Bennett Property Holdings Company Limited, the Vendor herein became seized and possessed of or otherwise well and sufficiently entitled as the absolute owner in respect of "said Land", more fully and particularly described in the *First Schedule* hereunder written and accordingly, the Vendor has been and is in exclusive possession, occupation, use and enjoyment of the same as the Owner thereof.

H. Bennett Property Holdings Company Limited, the Vendor herein duly applied for and got its name mutated as the owner in respect of the "said Land" vide **Khatian No.4402** in the records of the Block Land and Land Reforms Officer, Bishnupur-I, South 24-Parganas.

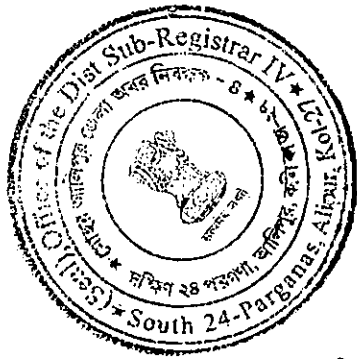


District sub-Registrar-IV
Registrar U/S 7(2) of
Registration Act 1908
Alipore, South 24 Parganas
= 9 MAY 2016

I. The Vendor Bennett Property Holdings Company Limited had agreed to sell and/or transfer a portion of the "said Land" in favour of one Arrjavv Builder Private Limited or its nominees at or for the agreed consideration and on agreed terms.

J. The said intending Purchaser Arrjavv Builder Private Limited nominated Softlink Projects Private Limited, the Purchaser abovenamed as its nominee to complete purchase in respect of the portion of the "said Land" being **All That** the piece or parcel of Plot of Sali Land measuring about 10.00 Decimals (out of 50.00 Decimal, Share 0.2000 out of 1.0000 share) be the same a little more or less situated lying at and comprised in R.S. Dag No. 1507 corresponding L.R Dag no. 1556 under Khatian No.4402 within Mouza - Bhasa, J.L. No.20, under Paschim Bishnupur Gram Panchayat, Diamond Harbour Road, P.S. Bishnupur, District - 24-Parganas (South), more fully described in the *Second Schedule* hereunder written with the existing structure thereon (hereinafter referred to as the "said Plot of Land"), which nomination the Vendor abovenamed duly accepted and further agreed to complete the sale of the "said Plot of Land" in favour of the Purchaser abovenamed.

K. The Vendor abovenamed represented and assured the Purchaser as follows:-

- (a) That the Vendor is the sole and absolute owner in respect of "said Plot of Land", more fully described in the *Second Schedule* hereunder written;
- (b) That the "said Plot of Land" is free from all encumbrances, mortgages, charges, liens, lispendens, claims, demands, liabilities, leases, tenancies, acquisitions, requisitions alignments, trusts, Barga and Wakf whatsoever and that the Vendor herein has been and still is in lawful, vacant, khas and peaceful possession of the "said Plot of Land" as the owner thereof;
- (c) That the original Title deeds and other related documents in respect of the "said Land" are lying in the custody and possession of the Vendor and the same have not been deposited with any person or party with an intention to create equitable mortgage or as security for payment of any money or performance of any act or otherwise;




District Sub-Registrar-IV
Registrar U/s 7(2) of
Registration Act 1908
Alipore, South 24 Parganas
= 9 MAY 2016.

- (d) That there is no restrain order by any Court of law nor any other bar or impediment of any nature whatsoever for the Vendor to sell or transfer or otherwise dispose of the "said Plot of Land" or portion thereof;
- (e) That the "said Land" are not being cultivated by the Vendor and/or any person authorized by the Vendor;
- (f) That no one has the right of way from or through the "said Land";
- (g) That no person except the Vendor has any right of easement or any other right whatsoever or howsoever over and in respect of the "said Land";
- (h) That the Land revenue and all other rates, taxes and outgoings whatsoever on account and in respect of the "said Land" including the "said Plot of Land" have been paid and that in case of any rates, taxes and other outgoings being found to be lawfully due and payable for and on account of the "said Plot of Land" then the Vendor shall pay the same for the period up to the date of sale thereof;

L. Relying upon the aforesaid representation, the Vendor herein agreed to sell and the Purchaser abovenamed agreed to purchase **All That** the "said Plot of Land", more fully described in the *Second Schedule* hereunder written, free from all encumbrances whatsoever at or for the consideration and on the terms recorded therein.

NOW THIS INDENTURE WITNESSETH that in the premises aforesaid and in pursuance of the said agreement as aforesaid and further in consideration of the sum of **Rs.22,00,0000/= (Rupees Twenty Two Lacs)** **Only** duly paid on or before the execution of these presents to the Vendor herein by the Purchaser (the receipt whereof the Vendor above named doth hereby as also by the Memorandum hereunder written admit and acknowledge and of and from the payment of the same and every part thereof acquit, release and discharge the Purchaser as also the "said Plot of Land" hereby sold transferred and conveyed or intended so to be the Vendor above named doth hereby grant sell transfer convey assign and




District Sub-Registrar-IV
Registrar U/S 7(2) of
Registration Act 1908
Alipore, South 24 Parganas


9 MAY 2016

assure unto and in favour of the Purchaser above named **All That** the piece or parcel of Plot of Sali Land measuring about **10.00 Decimals** (out of 50.00 Decimal, Share 0.2000 out of 1.0000 share) be the same a little more or less situated lying at and comprised in **R.S. Dag No. 1507 corresponding L.R Dag no. 1556 under Khatian No.4402 within Mouza - Bhasa, J.L. No.20, under Paschim Bishnupur Gram Panchayat, Diamond Harbour Road, P.S. Bishnupur, District - 24-Parganas (South)**, more fully described in the *Second Schedule* hereunder written (hereinafter referred to as the "**said Plot of Land**"), together with structures whatsoever lying thereat, free from all encumbrances, mortgages, charges, liens, lispensens, claims, demands liabilities, leases, tenancies, acquisitions, requisitions, alignments, trusts, Barga, and Wakf whatsoever;

OR HOWSOEVER OTHERWISE the "**said Plot of Land**" or any part or portion thereof are now or heretofore were or was situated butted bounded called known numbered described and distinguished;

TOGETHER WITH all compounds, areas, ways, paths, passages, sewers, drains, water, water courses, plants, trees, crops, bushes and all manner of connections and all other rights of land comprised therein **AND ALL** rights, liberties, privileges, easements, and appurtenances whatsoever thereunto belonging or held or occupied therewith or reputed to belong or appurtenant thereto **AND THE** reversion or reversions, remainder or remainders **AND THE** rents, issues and profits of the "**said Plot of Land**" **AND** all the estates, right, title, interest, property, claim and demands whatsoever both at law and in equity of the Vendor into, upon and in any manner concerning the "**said Plot of Land**" and every part thereof **AND** all deeds, pattahs, muniments, writings and evidences of title and other documents exclusively relating to or concerning the "**said Plot of Land**" or any part thereof, which now are or hereafter shall or may be in the custody, power or possession of the Vendor or any other person or persons from whom the Vendor can or may procure the same, without any action or suit at law or in equity;

TO HAVE AND TO HOLD the "**said Plot of Land**", more fully described in the *Second Schedule* hereunder written, hereby sold, granted, conveyed, transferred or otherwise assured and confirmed or expressed or intended so

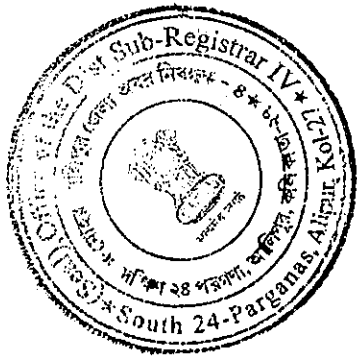

District Sub-Registrar-IV
Registrar U/S 7(2) of
Registration Act 1908
Allipore, South 24 Parganas
- 9 MAY 2016

to be unto and to the use of the Purchaser absolutely and forever, without any manner of condition use trust and other things whatsoever to alter, defeat, encumber or make void the same and free from all encumbrances mortgages, charges, liens, lispensens, claims, demands, liabilities, leases, tenancies, acquisitions, requisitions, alignments, trusts, Barga and Wakf whatsoever and the same as per the nature and tenure of the "said Plot of Land";

AND THE VENDOR above named doth hereby covenant with the Purchaser above named as follows: -

THAT notwithstanding any act deed matter or thing whatsoever by the Vendor or *its* predecessors-in-title done, committed, executed or knowingly suffered to the contrary, the Vendor is now lawfully and absolutely seized and possessed of or otherwise well and sufficiently entitled to the "said Plot of Land" hereby granted, sold, conveyed, and transferred, without any manner of condition use, trust or other things whatsoever to alter defeat encumber or make void the same;

AND THAT notwithstanding any act deed matter or thing whatsoever as aforesaid, the Vendor has good right, full power and absolute authority and indefeasible title to grant, sell, convey and transfer the "said Plot of Land" hereby granted, sold, conveyed, transferred or expressed or intended so to be unto and to the use of the Purchaser in the manner aforesaid and according to the true intent and meaning of these presents;

AND THAT the Purchaser shall and may from time to time and at all times hereafter peaceably and quietly hold possess and enjoy the "said Plot of Land", without any lawful eviction interruption, hindrance, claim or demand whatsoever from or by the Vendor or any person or persons lawfully or equitably claiming any estate or interest or right in the "said Plot of Land";

AND THAT free and clear and freely and clearly and absolutely acquitted exonerated released and forever discharged by and at the costs and expenses of the Vendor and well and sufficiently



District Sub-Registrar-IV
Registrar U/S (2) of
Registration Act 1908
Alipore, South 24 Parganas

19 MAY 2016

indemnified of from and against all and all manner of claims charges, mortgages and encumbrances whatsoever made suffered, created, done, executed or occasioned by the Vendor or any other person or persons whomsoever lawfully or equitably or rightfully claiming any estate or interest or right as aforesaid;


AND THAT the "said Plot of Land" are not affected by any Barga or any attachment including attachment under any Certificate case or any proceeding started at the instance of the Income Tax authorities or the Estate Duty authorities or other Government authorities under the Public Demands Recovery Act;

AND THAT no declaration has been made or published for acquisition or requisition of the "said Plot of Land" or any part thereof under the Land Acquisition Act or any other acts or laws for the time being in force;

AND THAT the "said Plot of Land" or any part thereof is not affected by any notice or proceeding for acquisition or requisition under the Defense of India Act or Rules framed there under or any other Acts or enactments whatsoever;

AND THAT the "said Plot of Land" are not adversely affected by nor there are any impediment under the provisions of the Urban Land (Ceiling & Regulation) Act, 1976 and/or the West Bengal Estates Acquisition Act of 1953 and/or the West Bengal Land Reforms Act of 1955 for the Vendor to grant, transfer, convey, sell, assign and assure the "said Plot of Land" in favour of the Purchaser in the manner aforesaid;

AND THE VENDOR doth hereby also covenant with the Purchaser that the Vendor and all other persons having or lawfully or equitably claiming any estate, right, title or interest, trust, property, claim and demand whatsoever in the "said Plot of Land" hereby sold conveyed granted and transferred or any part thereof from under or in trust for the Vendor shall and will from time to time and at all times hereafter at the requests and costs of the Purchaser do and execute or cause to

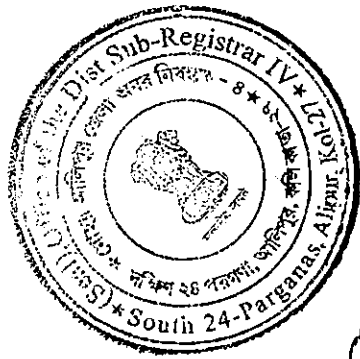

District Sub-Registrar-IV
Registrar U/S 7(2) of
Registration Act 1908
Allpore, South 24 Parganas

20 MAY 2016


be done and executed all such acts deeds matters and things whatsoever for further better and more perfectly assuring the "said Plot of Land" and every part thereof unto and to the use of the Purchaser in the manner aforesaid as shall or may be reasonably required;


AND THE Vendor doth hereby agree, declare and confirm as follows:

- (a) That the Purchaser herein shall be entitled to have its name mutated in place and stead of the Vendor in respect of the "said Plot of Land" in the records of the B.L.&L.R.O. and other government authorities and/or departments and in this regard, the Vendor shall not have any objection of any nature whatsoever;
- (b) That the Vendor herein shall at *its* own costs keep the Purchaser as also the "said Plot of Land" absolutely indemnified and harmless against all claims, demands and/or disputes, if any, by any person or party whosoever;
- (c) That in the event of the amounts of land revenue or any other rates, taxes and outgoings are found to be payable on account and in respect of the "said Plot of Land" for the period up to the date of execution of this Deed, the Vendor herein shall bear and pay the same and further keep the Purchaser as also the "said Plot of Land" absolutely indemnified and harmless against payment of the same;


THE FIRST SCHEDULE ABOVE REFERRED TO
"said Land"


ALL THAT the pieces or parcels of **Plots of Land** in aggregate measuring 10.6650 Acres be the same a little more or less comprised in **Mouza - Bhasa, J.L. No.20, under Paschim Bishnupur Gram Panchayat, Diamond Harbour Road, Police Station Bishnupur, District - 24-Parganas (South)**, and the same shown and delineated in **Red borders** in the map or plan marked "**X**" annexed hereto. The details of the "said Land" are as hereunder:-

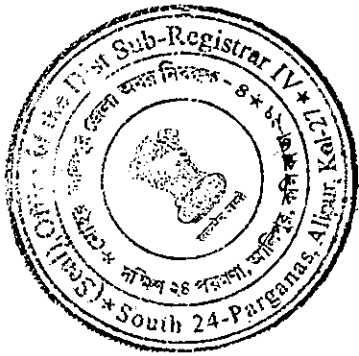


District Sub-Registrar-IV
Registrar U/S 7(2) of
Registration Act 1908
Allipore, South 24 Parganas
19 MAY 2016

Mouza - Bhasa, J.L. No.20, Police Station - Bishnupur, District - 24-Parganas (South)						
R.S. Dag Numbers	L.R. Dag Numbers	Nature of Land	Khatian Number	Total Area of Dag (Acres)	Share of Land	Area of Land Sold (in Decimals)
1340	1363	Khal	4402	1.02	0.0245	2.5
1541	1590	Sali	4402	0.23	1.0000	23
1348	1379	Sali	4402	0.60	0.3833	23
1540	1589	Sali	4402	0.27	1.0000	27
1551	1547	Sali	4402	0.07	1.0000	7
1501/1650	1548	Sali	4402	0.07	1.0000	7
1501/1651	1549	Sali	4402	0.14	1.0000	14
1511	1560	Sali	4402	0.33	0.7500	24.75
1512	1561	Sali	4402	0.04	1.0000	4
1499	1545	Sali	4402	0.15	1.0000	15
1529	1578	Sali	4402	0.22	0.5454	12
1537	1586	Sali	4402	1.73	0.5833	102
1500	1546	Sali	4402	1.14	1.0000	114
1502	1550	Sali	4402	0.85	1.0000	85
1498	1544	Sali	4402	0.37	1.0000	37
1531	1580	Sali	4402	0.08	1.0000	8
1535	1584	Sali	4402	0.26	1.0000	26
1538	1587	Sali	4402	0.39	1.0000	39
1539	1588	Sali	4402	0.40	1.0000	40
1496	1542	Sali	4402	0.84	0.7857	66
1497	1543	Sali	4402	0.42	1.0000	42
1528	1577	Sali	4402	0.05	0.8500	4.25
1527	1576	Sali	4402	0.02	1.0000	2
1507	1556	Sali	4402	0.50	1.0000	50
1530	1579	Sali	4402	0.27	1.0000	27
1508	1557	Sali	4402	0.43	1.0000	43
1533	1582	Sali	4402	0.07	1.0000	7
1532	1581	Sali	4402	0.37	1.0000	37
1534	1583	Sali	4402	0.08	1.0000	8
1536	1585	Sali	4402	0.12	1.0000	12
1542	1591	Sali	4402	0.30	0.5333	16
1509	1558	Sali	4402	0.09	1.0000	9
1510	1559	Sali	4402	0.08	1.0000	8
1345	1371	Sali	4402	3.30	0.3788	125
					Total:	1066.50

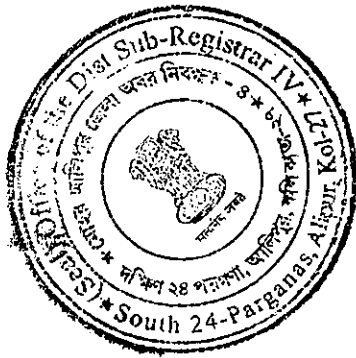


District Sub-Registrar-IV
Registrar U/S 7(2) of
Registration Act 1908
Allpore, South 24 Parganas
= 9 MAY 2016,

THE SECOND SCHEDULE ABOVE REFERRED TO**"said Plot of Land"**

All That the piece or parcel of Plot of Sali Land measuring about 10.00 Decimals (out of 50.00 Decimal, Share 0.2000 out of 1.0000 share) be the same a little more or less situated lying at and comprised in R.S. Dag No. 1507 corresponding L.R Dag no. 1556 under Khatian No.4402 within Mouza - Bhasa, J.L. No.20, under Paschim Bishnupur Gram Panchayat, P.S. Bishnupur, District - 24-Parganas (South), and further the details of the "said Plot of Land" are as hereunder:-

Mouza - Bhasa, J.L. No.20, Police Station - Bishnupur, District - 24-Parganas (South)						
R.S. Dag Numbers	L.R. Dag Numbers	Nature of Land	Khatian Number	Total Area of Dag (Acre)	Share of Land	Area of Land Sold (in Decimals)
1507	1556	Sali	4402	0.50	0.2000	10.00
					Total:	10.00

IN WITNESS WHEREOF the Vendor and the Purchaser above named have put their respective hands and seals the day month and year first above written.

SIGNED SEALED AND DELIVERED by the Vendor at Kolkata in the presence of:

1) Sangita Mazumdar.
w/o Soumyabrata Mazumdar.
54A, Sarat Bose Rd. Kol-25

2) SAMIR DAMANI
S/O - CHHABIL DAMANI
54A SARAT BOSE RD.
KOL-25

For Bennett Property Holdings Company Limited




Authorized Signatory

(SACHIN TULSYAN)


SIGNED SEALED AND DELIVERED by the Purchaser at Kolkata in the presence of:

Sangita Mazumdar.
Samir Damani

Softlink Projects Pvt. Ltd.

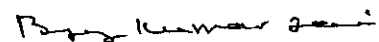

Authorised Signatory

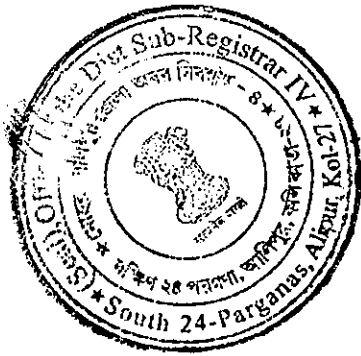

[Signature]
District Sub-Registrar-IV
Registrar U/S 7(2) of
Registration Act 1908
Alipore, South 24 Parganas

20 MAY 2016

RECEIVED of and from the within named Purchaser the within-mentioned amount of consideration in full as per Memo written herein below.

Rs. 22,00,000.00

(Rupees Twenty Two Lacs) Only;

MEMO OF CONSIDERATION

(1) Paid by Cheque No.000099 dated 22/12/2015

Drawn on HDFC Bank, South Calcutta Girls College

Branch, Issued by Arrjavv Builder Private Limited

In favour of **Vendor**

Rs. 20,00,000.00

(2) Paid by D.D No. 035845 dated 06-05-16

Drawn on BANDHAN Bank, Pr. S. Rd.

In favour of **Vendor**

Rs. 2,00,000.00

Total Rs. 22,00,000.00

(Rupees Twenty Two Lacs) Only;

VENDOR

WITNESSES


Sangita Mazumdar,
Sami Daman

For Bennett Property Holdings Company Limited

[Signature]


Authorized Signatory

As'alee
Adv.
Drafted & Prepared by
M/s. B.K. Jain & Co. (Advocates)
6A.K.S. Roy Rd, Kolkata
Sandeep Jain, Advocate.
Enrol No. f - 96/1373/96

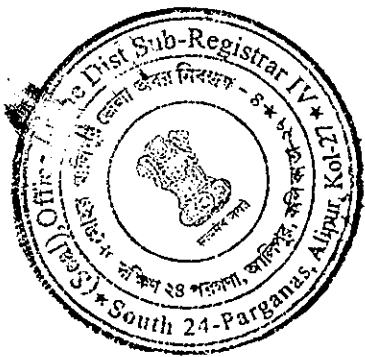

District Sub-Registrar-IV
Registrar U/S 7(2) of
Registration Act 1908
Alipore, South 24 Parganas

19 MAY 2016

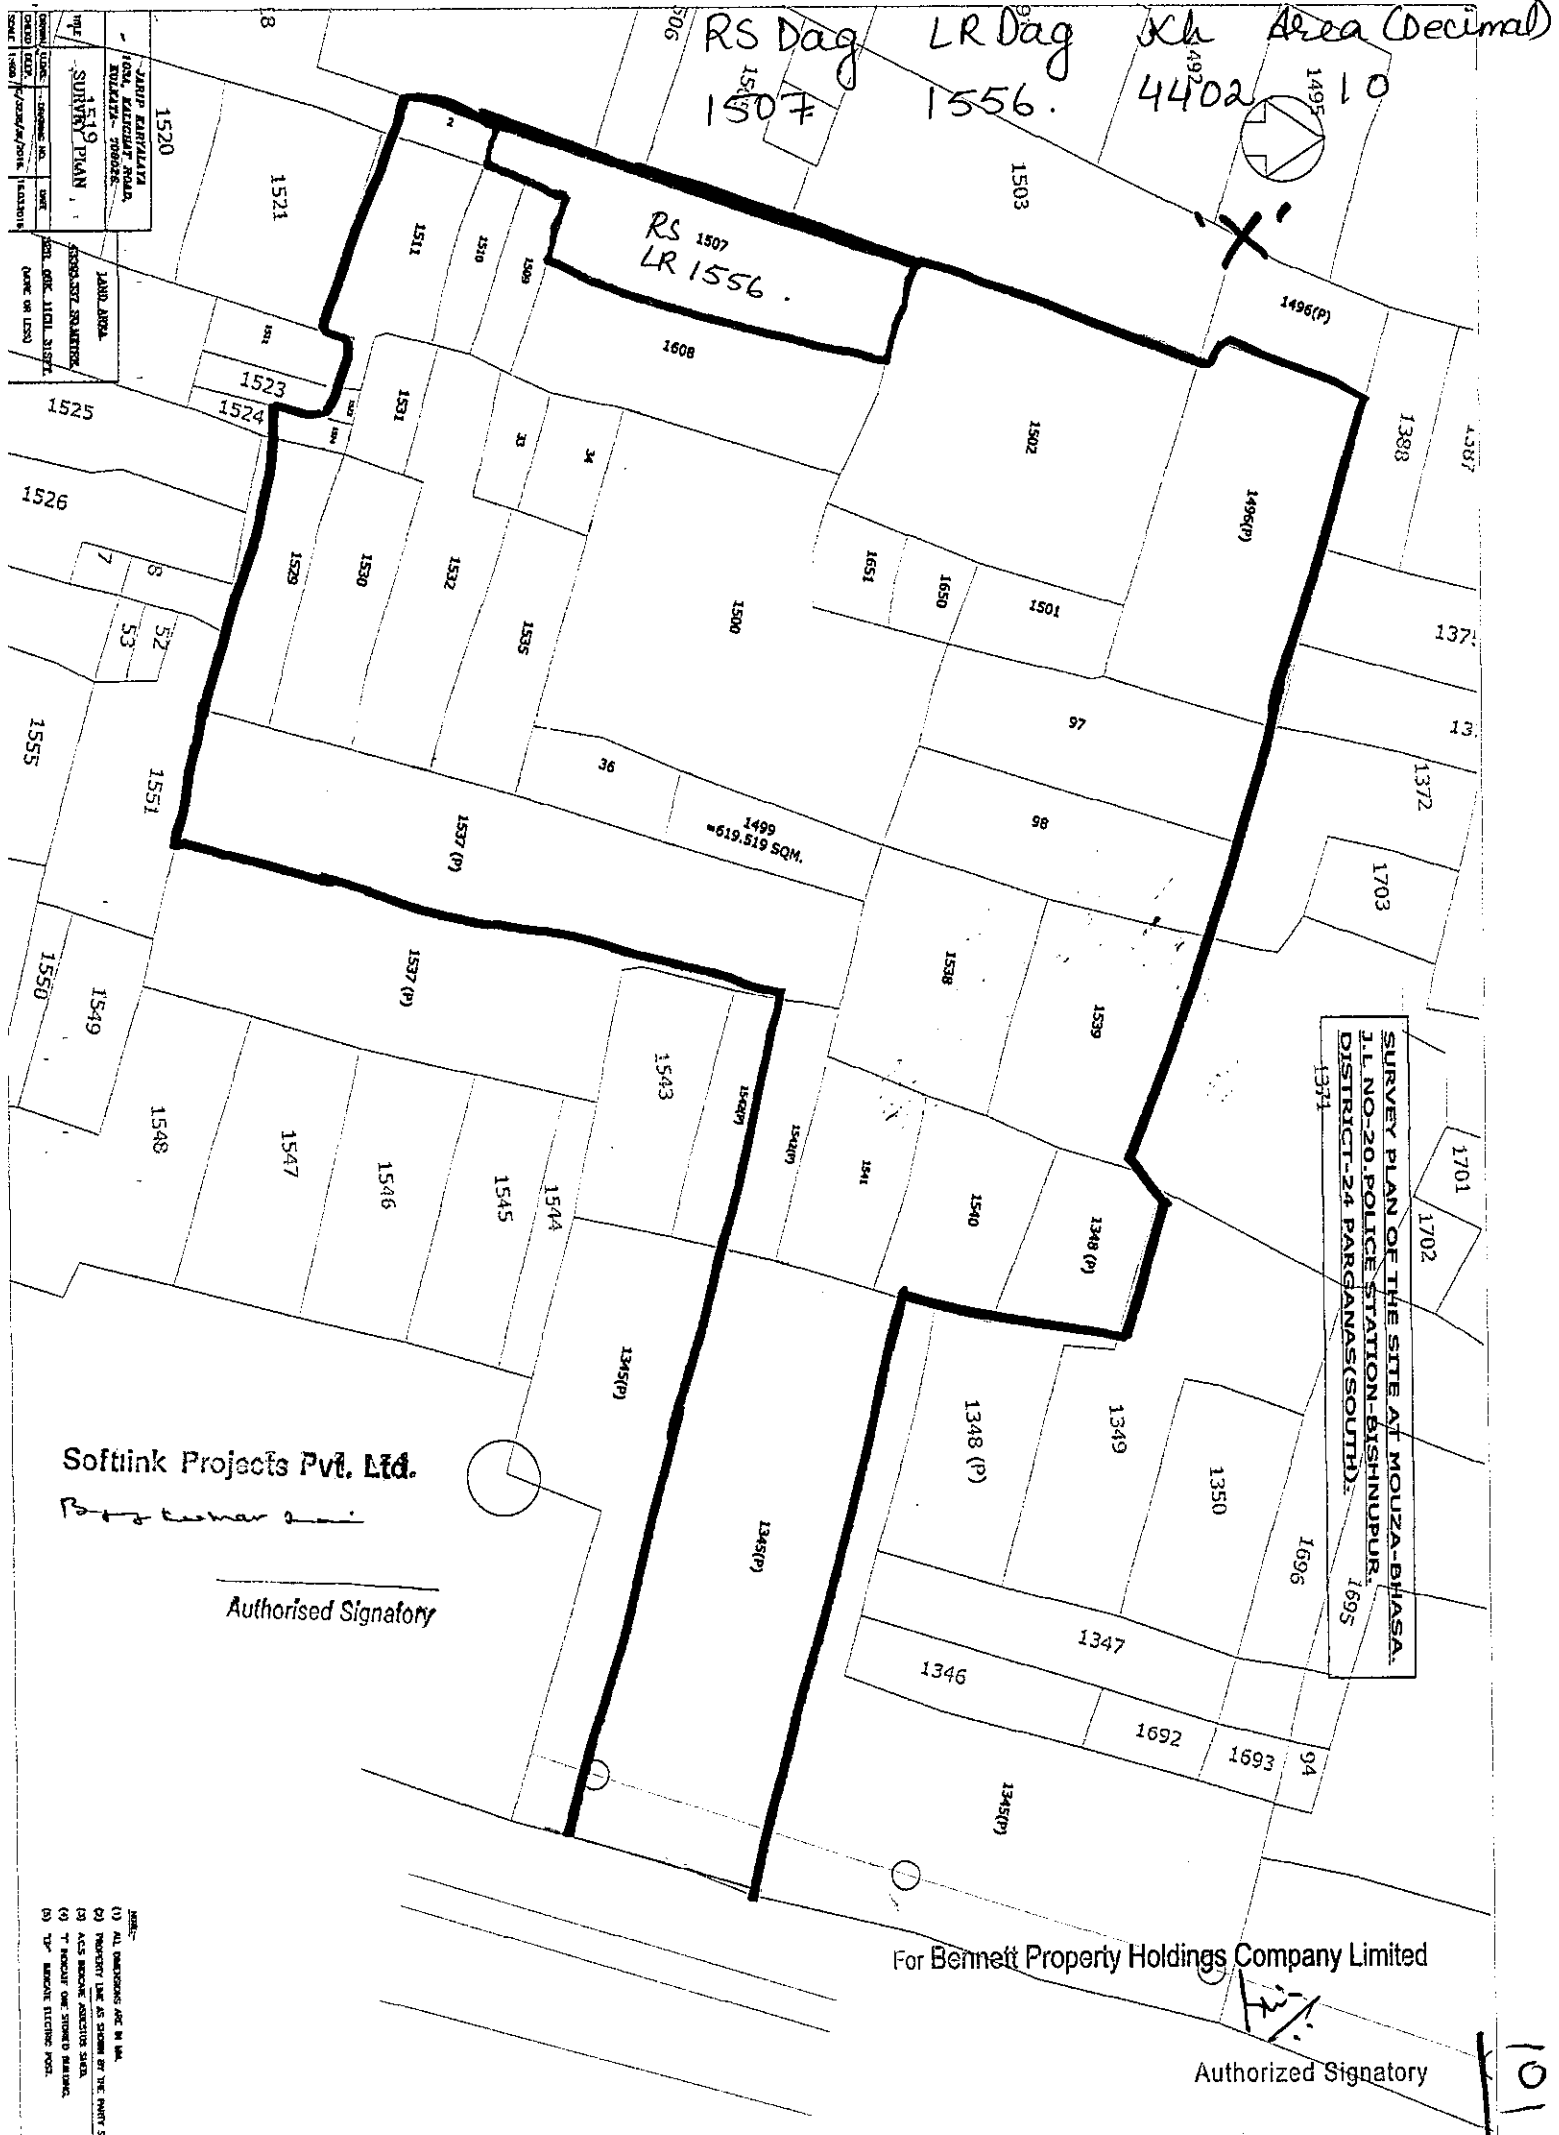

RS Dag 1507
 LR Dag 1556
 Kh Area (Decimal) 4402.10

DATE: 15/09/2019
 SCALE: 1:500
 SURVEY PLAN
 JARD AREA
 JARD AREA

SURVEY PLAN OF THE SITE AT MOUZA-BHASA,
 T.L. NO-20, POLICE STATION-BISHNUPUR,
 DISTRICT-24 PARGANAS(SOUTH).
 1695
 1374


Softink Projects Pvt. Ltd.
 Authorized Signatory

For Bennett Property Holdings Company Limited

Authorized Signatory












- (1) ALL DIMENSIONS ARE IN METERS.
- (2) PROPERTY LINE AS SHOWN BY THE PARTY STAKE.
- (3) ACS BEHIND EXISTING STAKE.
- (4) T BEHIND ONE STAKED BOUNDARY.
- (5) T BEHIND EXISTING POST.




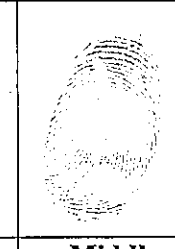









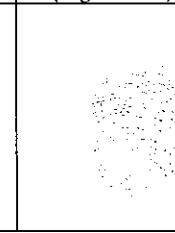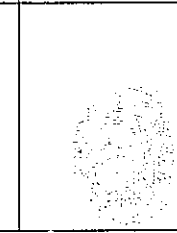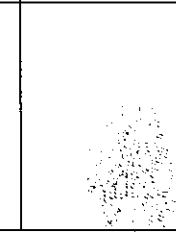










District Sub-Registrar-IV
Registrar U/S 7(2) of
Registration Act 1908
Allpore, South 24 Parganas


= 9 MAY 2016,

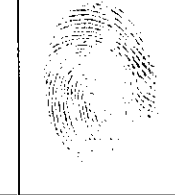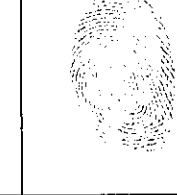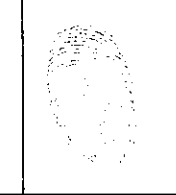
SPECIMEN FORM FOR TEN FINGERPRINTERS

Sl. No.	Signature of the executants/and/ or purchaser Presentants	Little	Ring	Middle (Left Hand)	Fore	Thumb
						
		Thumb	Fore	Middle (Right Hand)	Ring	Little
						

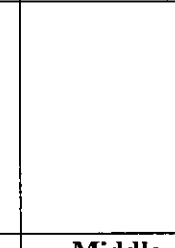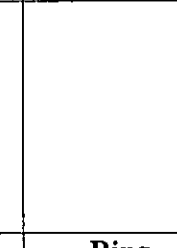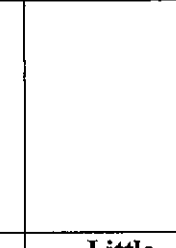Sl. No.	Signature of the executants/and/ or purchaser Presentants	Little	Ring	Middle (Left Hand)	Fore	Thumb
						
		Thumb	Fore	Middle (Right Hand)	Ring	Little
						

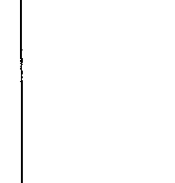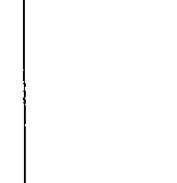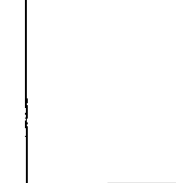Sl. No.	Signature of the executants/and/ or purchaser Presentants	Little	Ring	Middle (Left Hand)	Fore	Thumb
3						
		Thumb	Fore	Middle (Right Hand)	Ring	Little
						

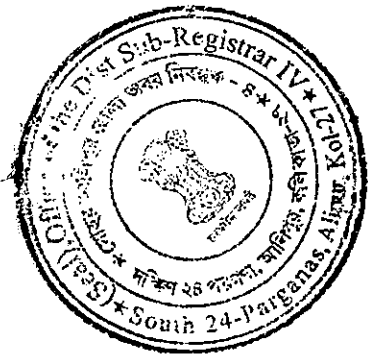

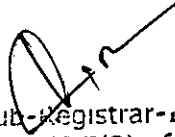
District Sub-Registrar-IV
Registrar U/S 7(2) of
Registration Act 1908
Alipore, South 24 Parganas

09 MAY 2016


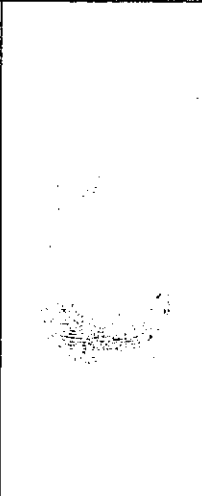
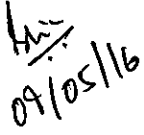






Government of West Bengal


Department of Finance (Revenue) , Directorate of Registration and Stamp Revenue
OFFICE OF THE D.S.R. - IV SOUTH 24-PARGANAS, District Name :South 24-Parganas


Signature / LTI Sheet of Query No/Year 16040000572023/2016

I. Signature of the Person(s) admitting the Execution at Private Residence.

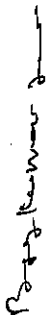Sl No.	Name of the Executant	Category	Photo	Finger Print	Signature with date
1	Shri SACHIN TULSYAN D/203, POONAM APARTMENTS, DR. ANNIE BESANT ROAD, P.O:- WORLI, P.S:- WORLI, District:- Mumbai, Maharashtra, India, PIN - 400018	Represent ative of Seller [BENNET T PROPER TY HOLDING HS COMPAN Y LIMITED]			 09/05/16
2	Mr BIJAY KUMAR JAIN 60A, BONDEL ROAD, P.O:- BALLYGUNGE, P.S:- Gariahat, District:- South 24-Parganas, West Bengal, India, PIN - 700019	Represent ative of Buyer [SOFTLIN K PORJECT S PRIVATE LIMITED]			 9/5/2016

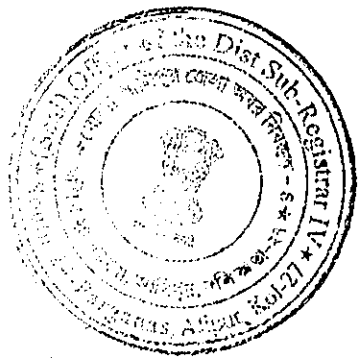

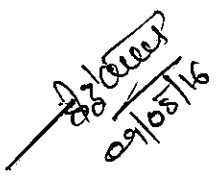Sl No.	Name and Address of identifier	Identifier of	Signature with date
1	Mr SANDEEP JAIN Son of Mr B K JAIN ALIPORE POLICE COURT, P.O:- ALIPORE, P.S:- Alipore, District:- South 24-Parganas, West Bengal, India, PIN - 700027	Shri SACHIN TULSYAN, Mr BIJAY KUMAR JAIN	 09/05/16

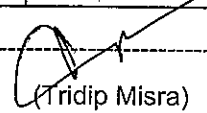

(Tridip Misra)

DISTRICT SUB-
REGISTRAR

OFFICE OF THE D.S.R. -
IV SOUTH 24-PARGANAS
South 24-Parganas, West
Bengal



S.L-101



Government of West Bengal
Directorate of Registration & Stamp Revenue

e-Assessment Slip

Query No / Year	16040000572023/2016	Query Date	02/05/2016 7:02:50 AM
Office where deed will be registered	D.S.R. - IV SOUTH 24-PARGANAS, District: South 24-Parganas		
Applicant Name	SANDEEP JAIN		
Address	Thana : Alipore, District : South 24-Parganas, WEST BENGAL		
Applicant Status	Advocate		
Other Details	Mobile No. : 9831003210, e-Mail ID : kolkata@bijoy.in		
Transaction	[0101] Sale, Sale Document		
Additional Transaction Details	[4305] Other than Immovable Property, Declaration [No of Declaration : 2]		
Set Forth value	Rs. 22,00,000/-	Total Market Value:	Rs. 22,00,000/-
Stampduty Payable	Rs. 1,10,020/-	Stampduty Article:-	23
Registration Fee Payable	Rs. 24,235/-	Registration Fee Article:-	A(1), E, M(b), H
Expected date of the Presentation of Deed			
Amount of Stamp Duty to be Paid by Non Judicial Stamp			Rs. 0/-
Mutation Fee Payable	DLRS server does not return any Information		
Remarks			



Land Details						
Sch No.	Property Location	Plot No & Khatian No/ Road Zone	Area of Land	Setforth Value(In Rs.)	Market Value(In Rs.)	Other Details
L1	District: South 24-Parganas, P.S:- Bishnupur, Gram Panchayat: PASCHIM BISHNUPUR, Mouza: Bhasa	RS Plot No:- 1507 , RS Khatian No:- 4402	10 Dec	22,00,000/-	22,00,000/-	Proposed Use: Industrial Purpose, ROR: Shali
Seller Details						
SI No.	Name & Address (Organization)	Status	Execution And Admission Details	Other Details		
1	BENNETT PROPERTY HOLDINGHS COMPANY LIMITED TIMES TOWER, 5TH FLOOR, KAMALA MILLS COMPOUND, P.O:- DELISLE ROAD, P.S:- N.M.JOSHI MARG, District:-Mumbai, Maharashtra, India, PIN - 400013	Organization	Executed by: Representative,	PAN No. AAECB3780H,		
Representative Details						
SL No.	Representative Name & Address	Other Details	Execution And Admission Details	Representative of		
1	Shri SACHIN TULSYAN D/203, POONAM APARTMENTS, DR. ANNIE BESANT ROAD, P.O:- WORLI, P.S:- WORLI, District:-Mumbai, Maharashtra, India, PIN - 400018	Sex: Male, By Caste: Hindu, Occupation: Service, Citizen of: India, PAN No. ABVPT2914J		BENNETT PROPERTY HOLDINGHS COMPANY LIMITED (as AUTHORIZED SIGNATORY)		
Buyer Details						
SI No.	Name & Address (Organization)	Status	Execution And Admission Details	Other Details		
1	SOFTLINK PORJECTS PRIVATE LIMITED 60 A Bondel Rd, P.O:- Bollygunge, P.S:- Gariahat, District:-South 24-Parganas, West Bengal, India, PIN - 700019	Organization	Executed by: Representative,	PAN No. AAWCS5038F,		



Seller, Buyer and Property Details

A. Seller & Buyer Details

Presentant Details	
SL No.	Name and Address of Presentant
1	Mr BIJAY KUMAR JAIN 60A, BONDEL ROAD, P.O:- BALLYGUNGE, P.S:- Gariahat, District:-South 24-Parganas, West Bengal, India, PIN - 700019

Seller Details	
SL No.	Name, Address, Photo, Finger print and Signature
1	BENNETT PROPERTY HOLDINGS COMPANY LIMITED TIMES TOWER, 5TH FLOOR, KAMALA MILLS COMPOUND, P.O:- DELISLE ROAD, P.S:- N.M.JOSHI MARG, District:-Mumbai, Maharashtra, India, PIN - 400013 PAN No. AAECB3780H,; Status : Organization; Represented by representative as given below:-
1(1)	Shri SACHIN TULSYAN D/203, POONAM APARTMENTS, DR. ANNIE BESANT ROAD, P.O:- WORLI, P.S:- WORLI, District:- Mumbai, Maharashtra, India, PIN - 400018 Sex: Male, By Caste: Hindu, Occupation: Service, Citizen of: India, PAN No. ABVPT2914J,; Status : Representative; Date of Execution : 09/05/2016; Date of Admission : 09/05/2016; Place of Admission of Execution : Pvt. Residence



Buyer Details	
SL No.	Name, Address, Photo, Finger print and Signature
1	SOFTLINK PORJECTS PRIVATE LIMITED 60 A Bondel Rd, P.O:- Bollygunge, P.S:- Gariahat, District:-South 24-Parganas, West Bengal, India, PIN - 700019 PAN No. AAWCS5038F,; Status : Organization; Represented by representative as given below:-
1(1)	Mr BIJAY KUMAR JAIN 60A, BONDEL ROAD, P.O:- BALLYGUNGE, P.S:- Gariahat, District:-South 24-Parganas, West Bengal, India, PIN - 700019 Sex: Male, By Caste: Hindu, Occupation: Service, Citizen of: India, PAN No. AAXPJ8303L,; Status : Representative; Date of Execution : 09/05/2016; Date of Admission : 09/05/2016; Place of Admission of Execution : Pvt. Residence

B. Identifire Details

Identifier Details			
SL No.	Identifier Name & Address	Identifier of	Signature
1	Mr SANDEEP JAIN Son of Mr B K JAIN ALIPORE POLICE COURT, P.O:- ALIPORE, P.S:- Alipore, District:-South 24-Parganas, West Bengal, India, PIN - 700027 Sex: Male, By Caste: Hindu, Occupation: Advocate, Citizen of: India,	Shri SACHIN TULSYAN, Mr BIJAY KUMAR JAIN	

C. Transacted Property Details

Land Details						
Sch No.	Property Location	Plot No & Khatian No/ Road Zone	Area of Land	Setforth Value(In Rs.)	Market Value(In Rs.)	Other Details
L1	District: South 24-Parganas, P.S:- Bishnupur, Gram Panchayat: PASCHIM BISHNUPUR, Mouza: Bhasa	RS Plot No:- 1507 , RS Khatian No:- 4402	10 Dec	22,00,000/-	22,00,000/-	Proposed Use: Industrial Purpose, ROR: Shali

D. Applicant Details

Details of the applicant who has submitted the requisition form	
Applicant's Name	SANDEEP JAIN
Address	Thana : Alipore, District : South 24-Parganas, WEST BENGAL
Applicant's Status	Advocate



Office of the D.S.R. - IV SOUTH 24-PARGANAS, District: South 24-Parganas

Endorsement For Deed Number : I - 160403078 / 2016


Query No/Year	16040000572023/2016	Serial no/Year	1604003056 / 2016
Deed No/Year	I - 160403078 / 2016		
Transaction	[0101] Sale, Sale Document		
Name of Presentant	Mr BIJAY KUMAR JAIN	Presented At	Private Residence
Date of Execution	09-05-2016	Date of Presentation	09-05-2016

Remarks

On 03/05/2016

Certificate of Market Value(WB PUVI rules of 2001)

Certified that the market value of this property which is the subject matter of the deed has been assessed at Rs 22,00,000/-



(Tridip Misra)

DISTRICT SUB-REGISTRAR

OFFICE OF THE D.S.R. - IV SOUTH 24-PARGANAS

South 24-Parganas, West Bengal

On 09/05/2016

Presentation(Under Section 52 & Rule 22A(3) 46(1),W.B. Registration Rules,1962)

Presented for registration at 21:20 hrs on : 09/05/2016, at the Private residence by Mr BIJAY KUMAR JAIN ,

Admission of Execution (Under Section 58, W.B. Registration Rules, 1962) [Representative]

Execution is admitted on 09/05/2016 by

Shri SACHIN TULSYAN AUTHORIZED SIGNATORY, BENNETT PROPERTY HOLDINGS COMPANY LIMITED, TIMES TOWER, 5TH FLOOR, KAMALA MILLS COMPOUND, P.O:- DELISLE ROAD, P.S:- N.M.JOSHI MARG, District:-Mumbai, Maharashtra, India, PIN - 400013 Shri SACHIN TULSYAN, Son of Shri SUSHIL TULSYAN, D/203, POONAM APARTMENTS, DR. ANNIE BESANT ROAD, P.O: WORLI, Thana: WORLI, , Mumbai, MAHARASHTRA, India, PIN - 400018, By caste Hindu, By profession Service Identified by Mr SANDEEP JAIN, Son of Mr B K JAIN, ALIPORE POLICE COURT, P.O: ALIPORE, Thana: Alipore, , South 24-Parganas, WEST BENGAL, India, PIN - 700027, By caste Hindu, By Profession Advocate


Admission of Execution (Under Section 58, W.B. Registration Rules, 1962) [Representative]

Execution is admitted on 09/05/2016 by

Mr BIJAY KUMAR JAIN AUTHORIZED SIGNATORY, SOFTLINK PORJECTS PRIVATE LIMITED, 60 A Bondel Rd, P.O:- Bollygunge, P.S:- Gariahat, District:-South 24-Parganas, West Bengal, India, PIN - 700019 Mr BIJAY KUMAR JAIN, Son of Mr PUNAM CHAND JAIN, 60A, BONDEL ROAD, P.O: BALLYGUNGE, Thana: Gariahat, , South 24-Parganas, WEST BENGAL, India, PIN - 700019, By caste Hindu, By profession Service



Indetified by Mr SANDEEP JAIN, Son of Mr B K JAIN, ALIPORE POLICE COURT, P.O: ALIPORE, Thana:
Alipore, , South 24-Parganas, WEST BENGAL, India, PIN - 700027, By caste Hindu, By Profession Advocate

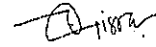

(Tridip Misra)

DISTRICT SUB-REGISTRAR
OFFICE OF THE D.S.R. - IV SOUTH 24-
PARGANAS
South 24-Parganas, West Bengal

On 18/05/2016

Certificate of Admissibility(Rule 43,W.B. Registration Rules 1962)

Admissible under rule 21 of West Bengal Registration Rule, 1962 duly stamped under schedule 1A, Article number : 23 of Indian Stamp Act 1899.

Payment of Fees

Certified that required Registration Fees payable for this document is Rs 24,235/- (A(1) = Rs 24,189/- ,E = Rs 14/- ,H = Rs 28/- ,M(b) = Rs 4/-) and Registration Fees paid by Cash Rs 0/-, by Draft Rs 24,235/-

Description of Draft

1. Rs 24,235/- is paid, by the Draft(other) No: 777771000428, Date: 05/05/2016, Bank: STATE BANK OF INDIA (SBI), SPECIALISED TEA BRANCH.

Payment of Stamp Duty

Certified that required Stamp Duty payable for this document is Rs. 1,10,020/- and Stamp Duty paid by Draft Rs 1,10,000/-, by Stamp Rs 100/-

Description of Stamp

1. Rs 100/- is paid on Impressed type of Stamp, Serial no 4291, Purchased on 06/05/2016, Vendor named M Ghosh.

Description of Draft

1. Rs 1,10,000/- is paid, by the Draft(other) No: 954804000441, Date: 05/05/2016, Bank: STATE BANK OF INDIA (SBI), JADU BABUS BAZAR.



(Tridip Misra)

DISTRICT SUB-REGISTRAR
OFFICE OF THE D.S.R. - IV SOUTH 24-
PARGANAS
South 24-Parganas, West Bengal



Certificate of Registration under section 60 and Rule 69.

Registered in Book - I

Volume number 1604-2016, Page from 85096 to 85118

being No 160403078 for the year 2016.




Digitally signed by TRIDIP MISRA
Date: 2016.05.25 19:23:07 +05:30
Reason: Digital Signing of Deed.

(Tridip Misra) 5/25/2016 7:23:07 PM

DISTRICT SUB-REGISTRAR

OFFICE OF THE D.S.R. - IV SOUTH 24-PARGANAS

West Bengal.

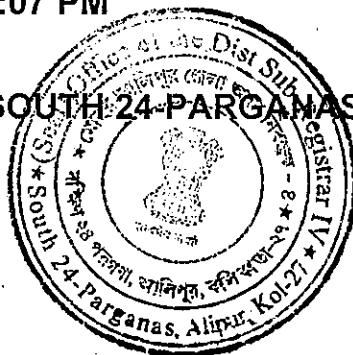

(This document is digitally signed.)