


B.B.ENTERPRISE

87(47) Anandapuri "A" Road, P.O. Nona Chandanpukur, Barrackpore

Kol-700122

LOCATION DETAILS OF THE PROJECT OF THE LAND DEDICATED FOR THE
PROJECT DEVELOPMENT ALONGWITH ITS BOUNDARIES INCLUDING THE
LATITUDE & LONGITUDE OF END-POINTS OF THE PROJECTS.

DEVELOPER'S NAME - B B ENTERPRISE
PROPOSED SITE - URBAN VISTA
LATITUDE - $22^{\circ}46'23.6''N$
LONGITUDE - $88^{\circ}23'25.6''E$

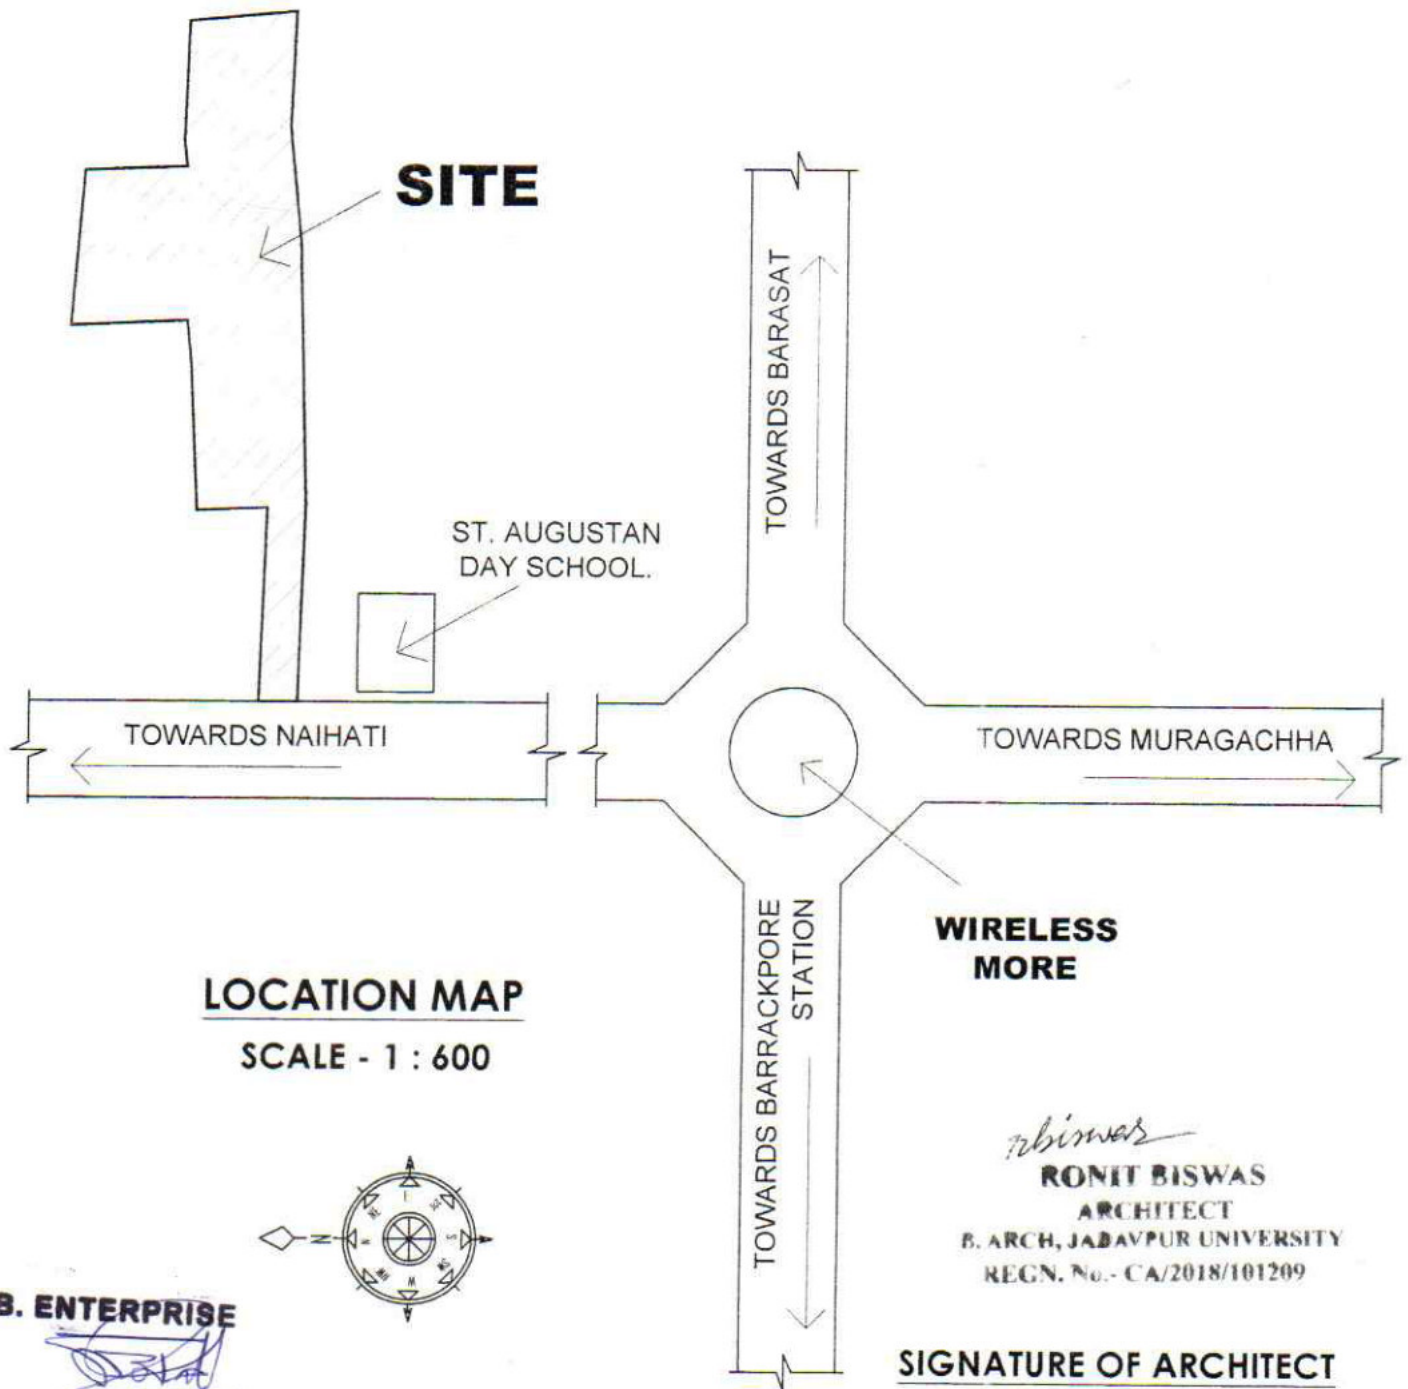

B. B. ENTERPRISE
[Signature]
Partner

[Signature]
RONIT BISWAS
ARCHITECT
B. ARCH, JADAVPUR UNIVERSITY
REGN. No. - CA/2018/101209

SIGNATURE OF ARCHITECT