



PROPOSED GROUND FLOOR PLAN OF TOWER I & II WITH PARKING AREA  
SCALE- 1:100




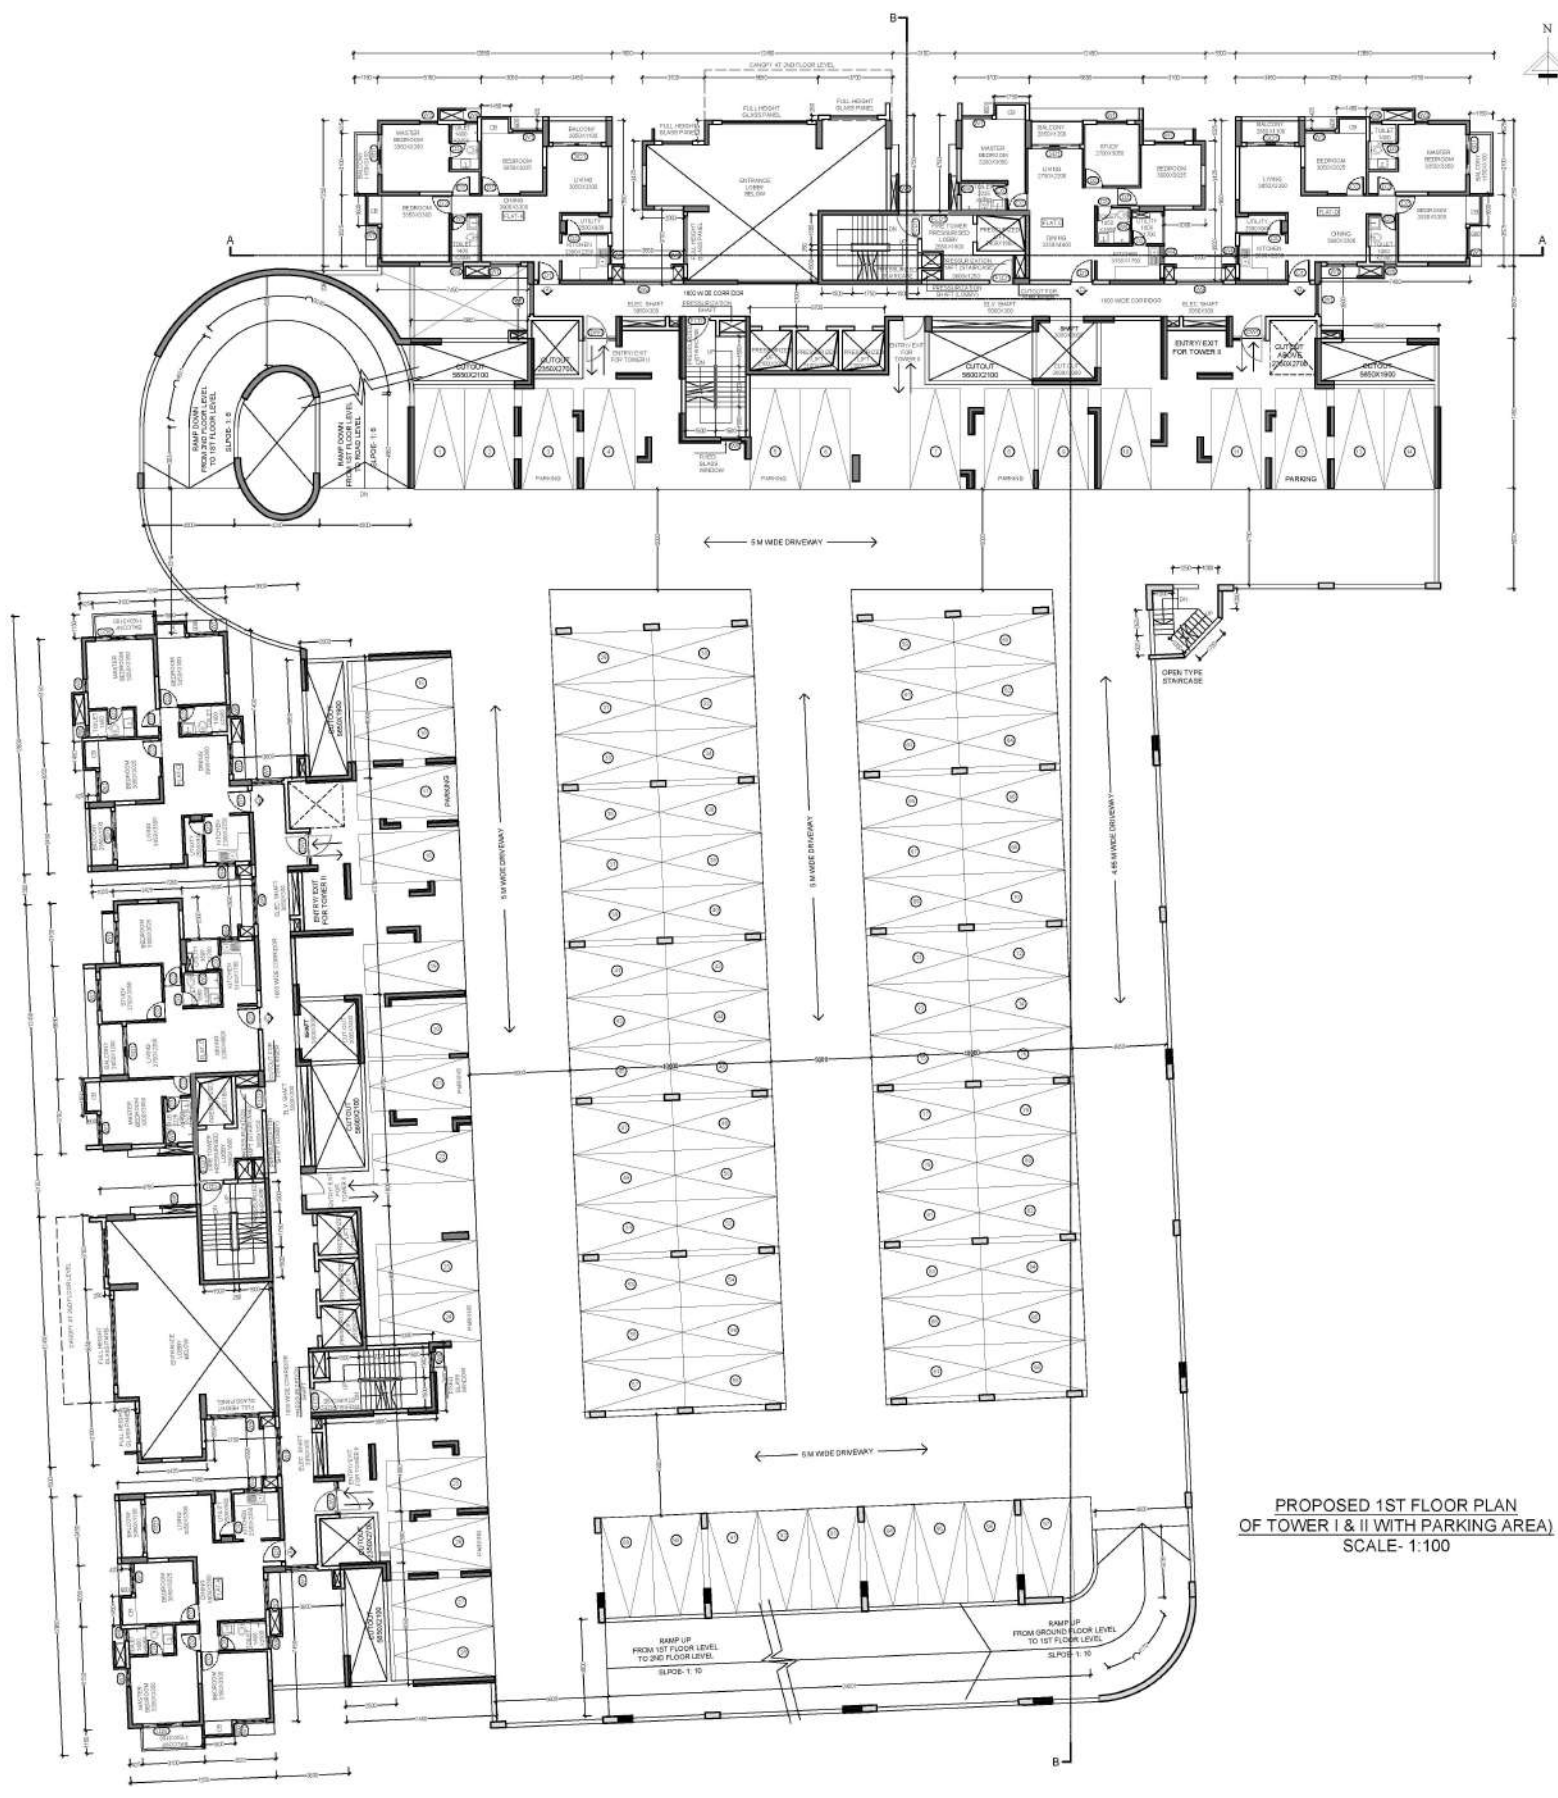

PROPOSED 1ST FLOOR PLAN  
OF TOWER I & II WITH PARKING AREA)  
SCALE- 1:100

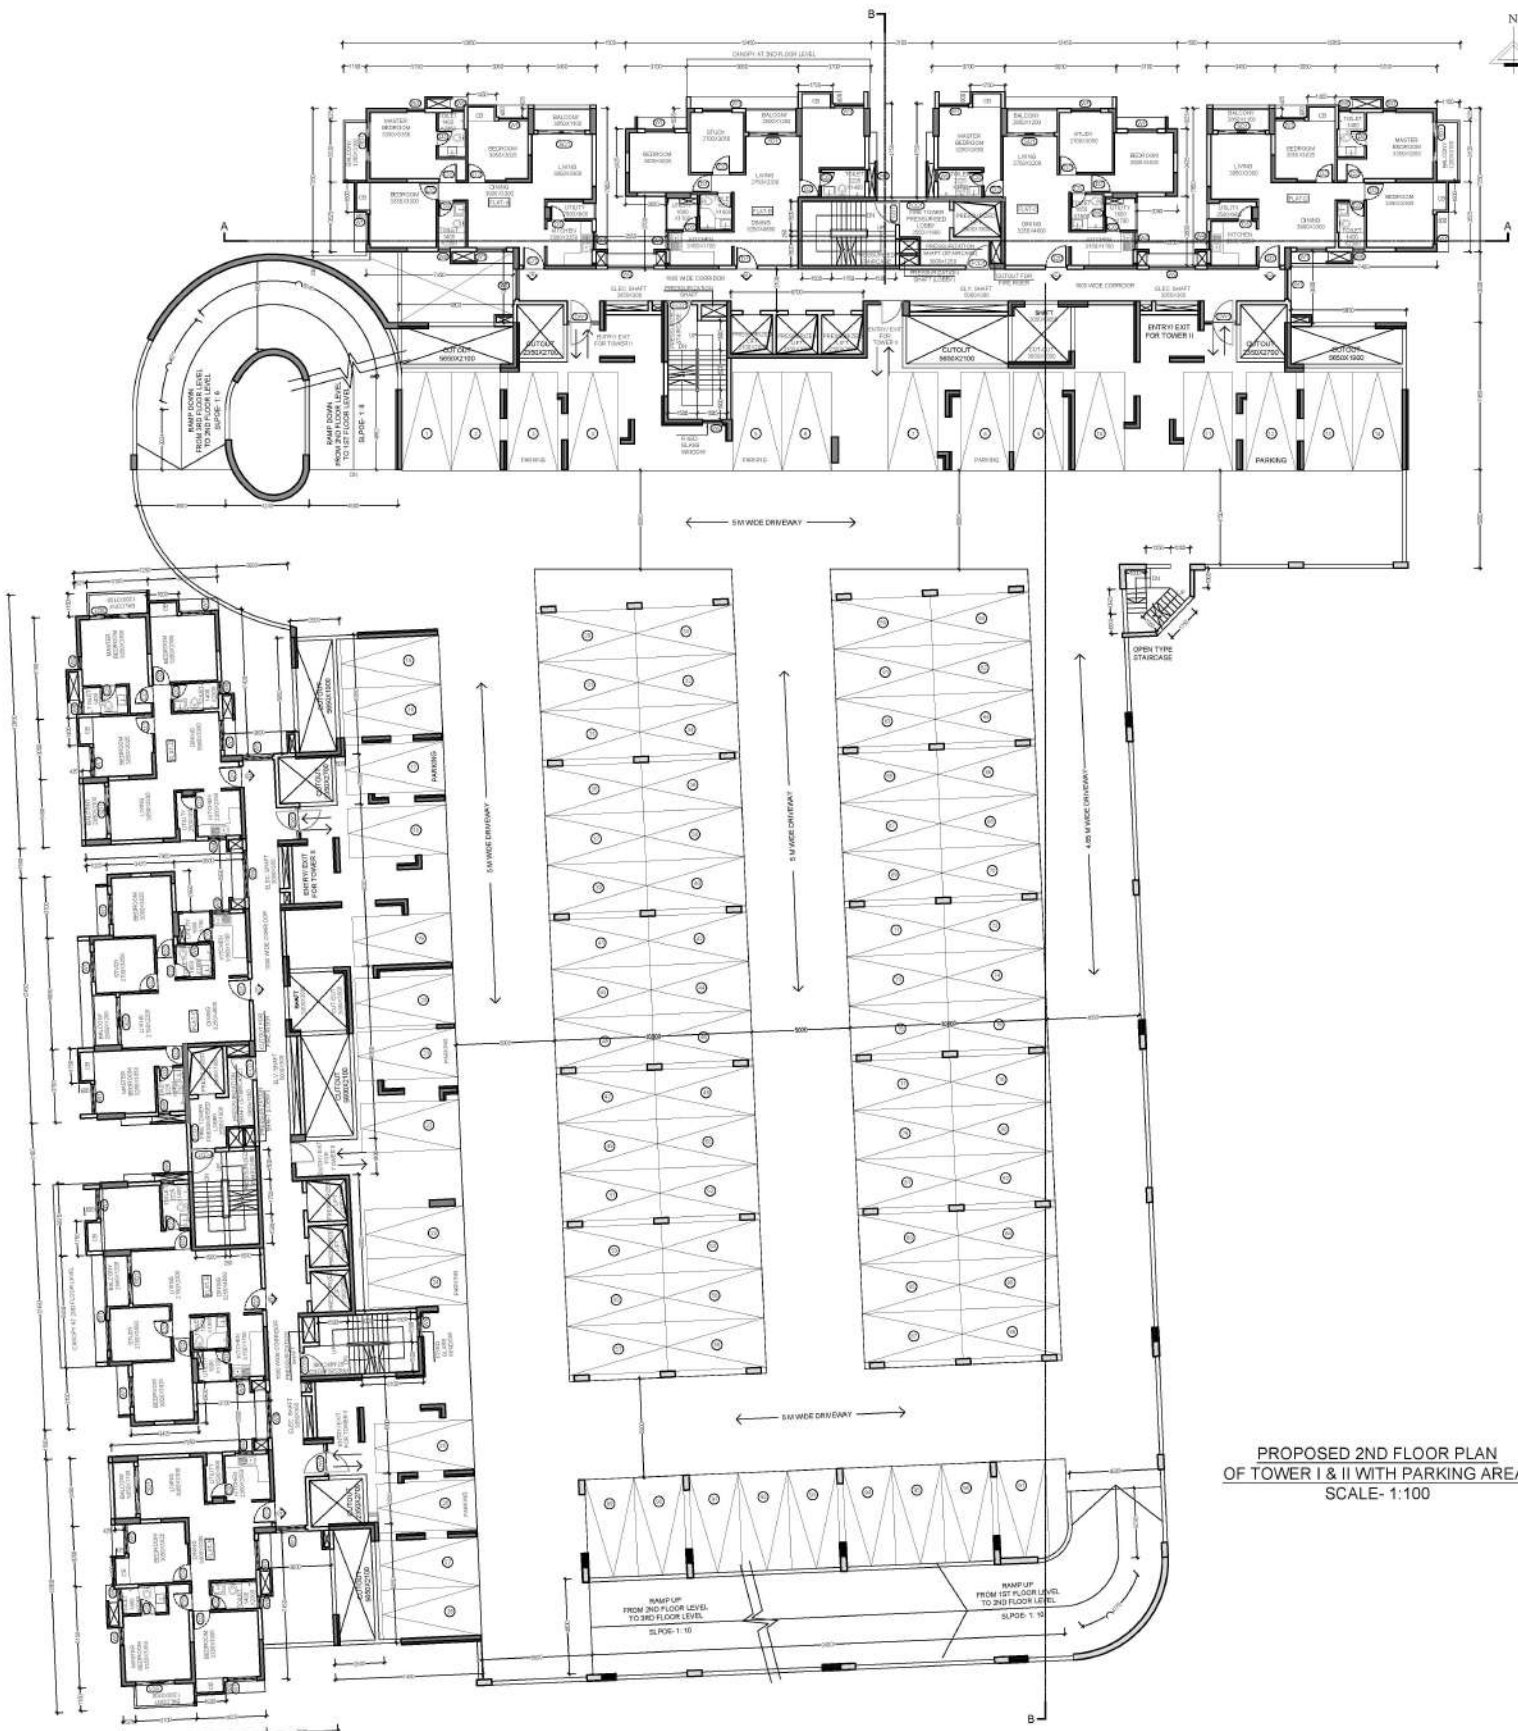

PROPOSED 2ND FLOOR PLAN  
OF TOWER I & II WITH PARKING AREA)  
SCALE- 1:100

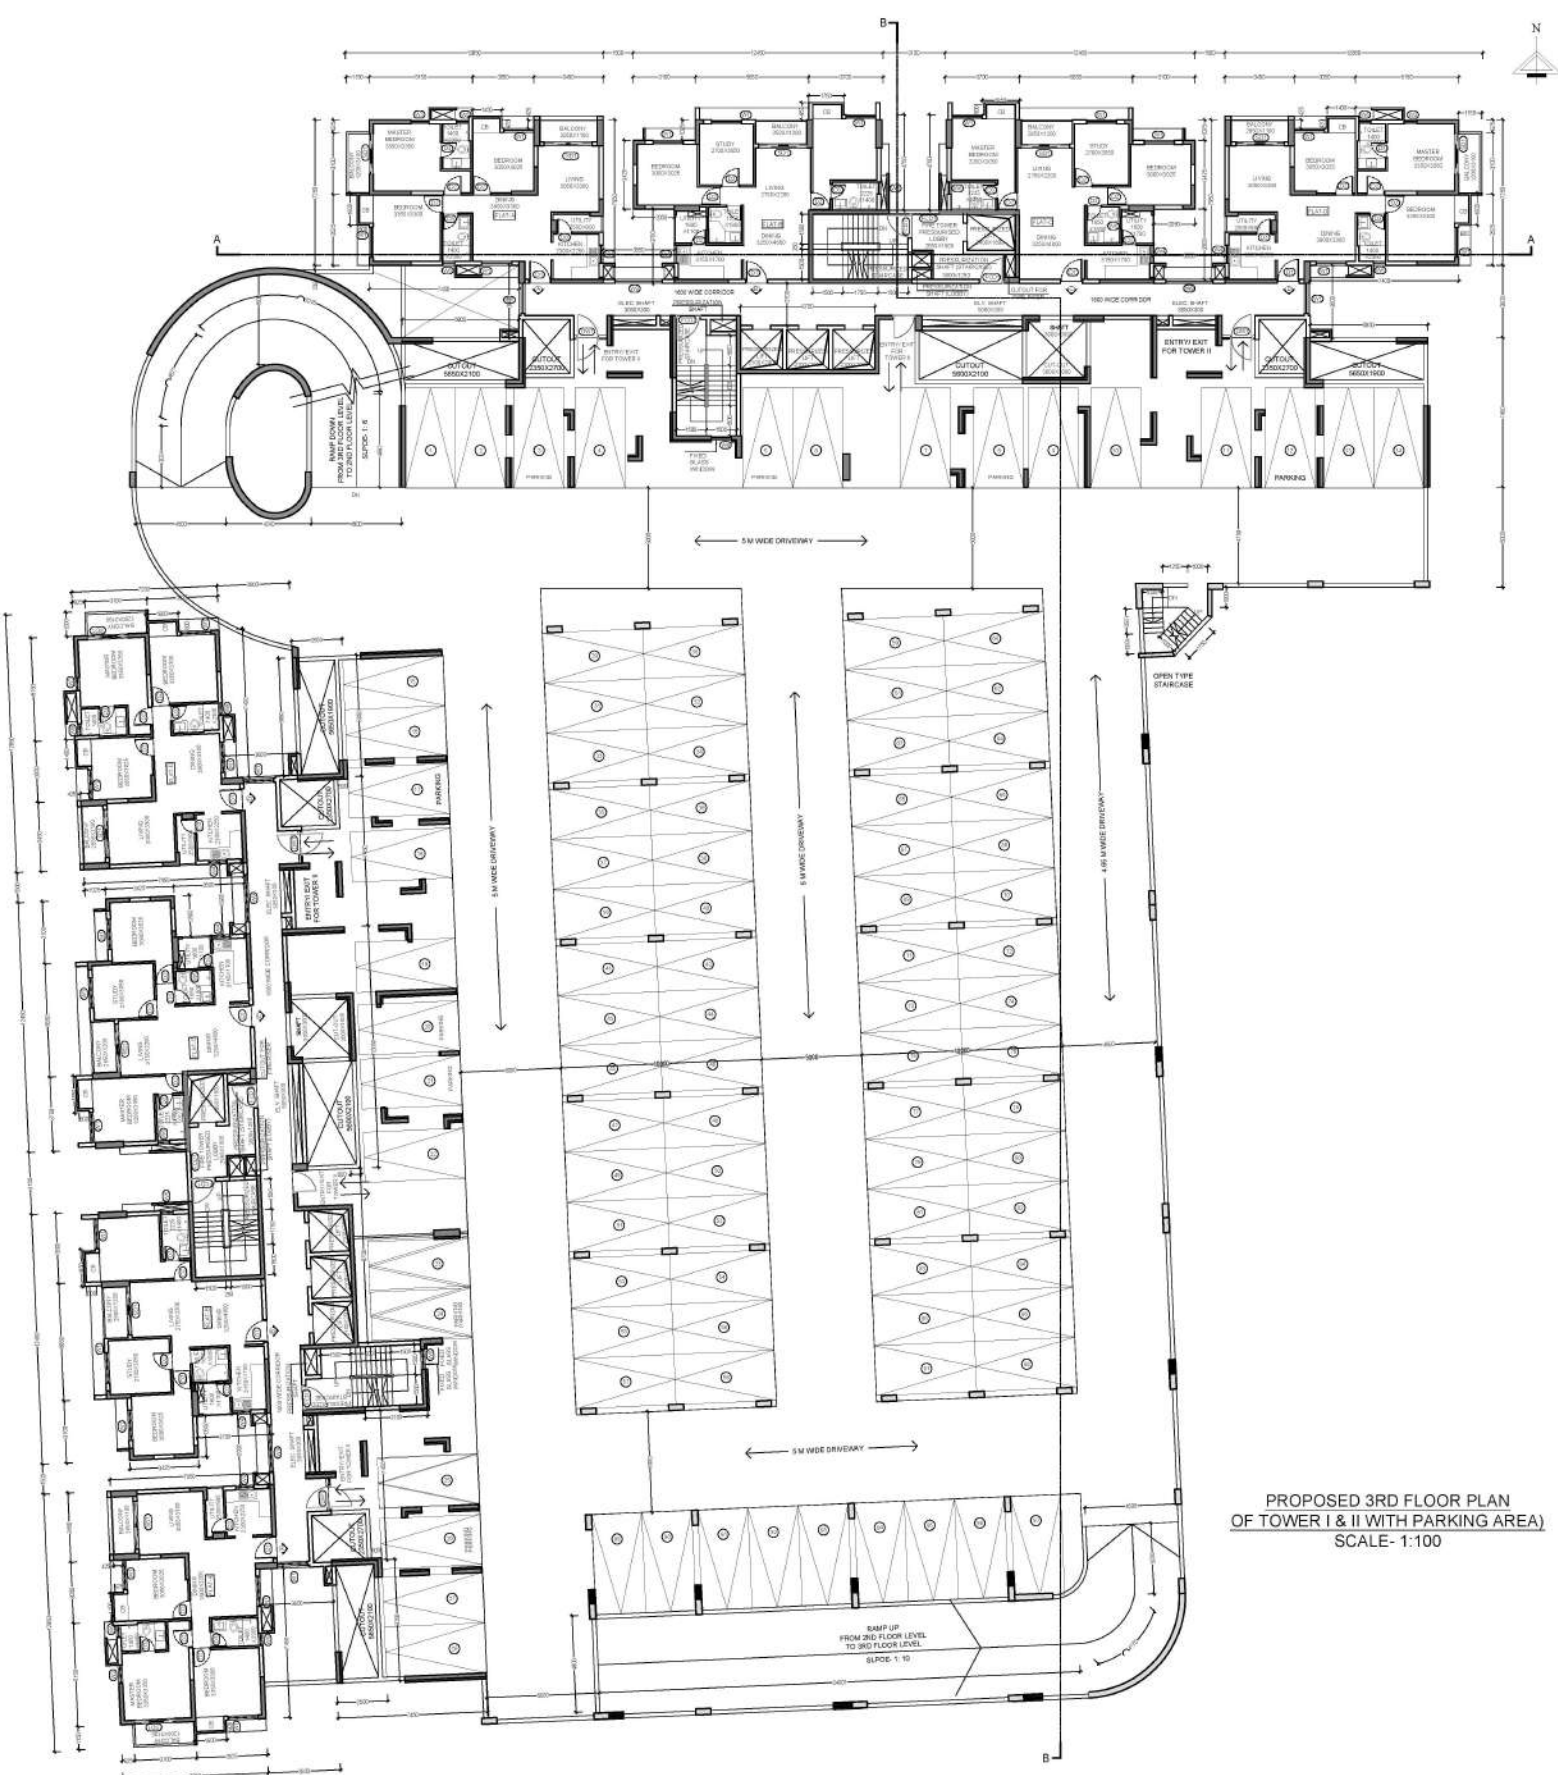

PROPOSED 3RD FLOOR PLAN  
 OF TOWER I & II WITH PARKING AREA)  
 SCALE- 1:100




LANDSCAPED PODIUM  
OPEN TERRACE - IV


LANDSCAPED PODIUM  
OPEN TERRACE - IV  
LVL +14650

PROPOSED 4TH FLOOR PLAN  
OF TOWER I & II WITH PODIUM  
SCALE - 1:100



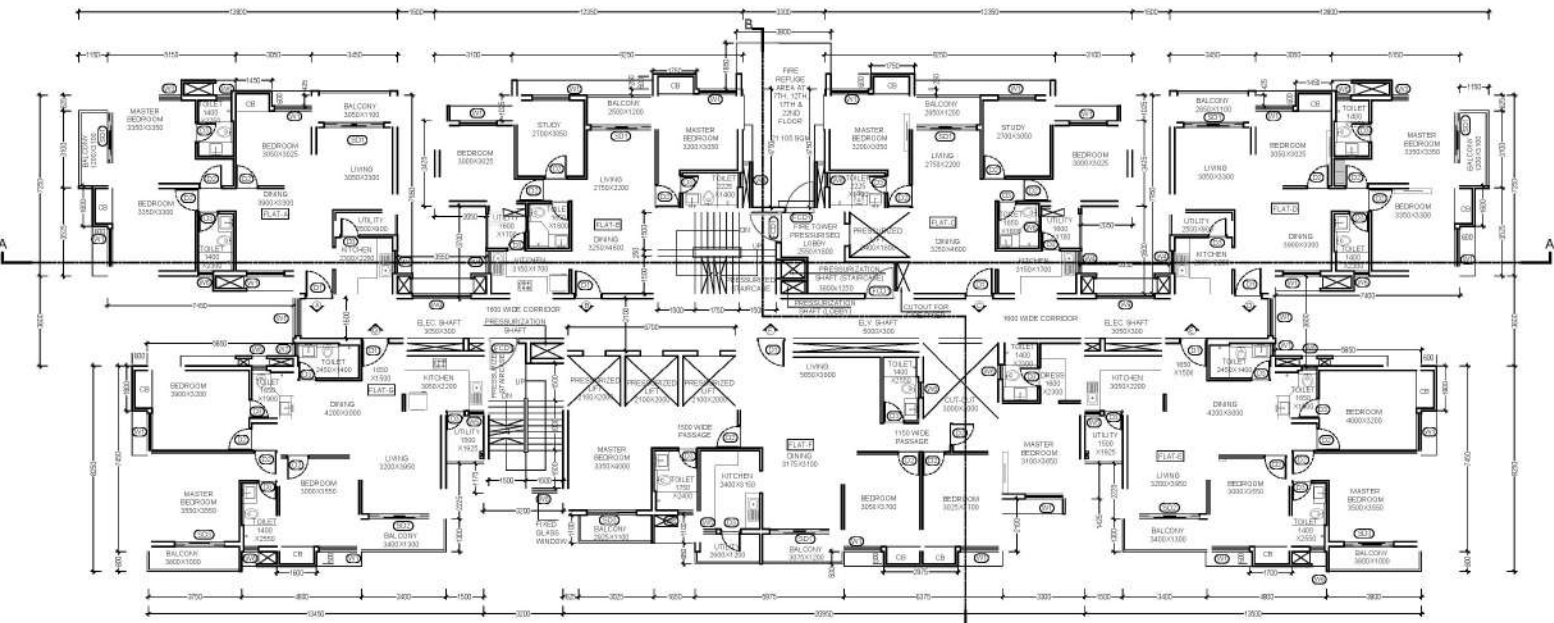

PROPOSED TYPICAL FLOOR PLAN  
 (FROM 4TH TO 6TH, 8TH TO 11TH, 13TH TO 16TH, 18TH TO 21ST & 23RD FLOOR FOR TOWER I & II,  
 FROM 2ND TO 6TH, 8TH TO 11TH, 13TH TO 16TH, 18TH TO 22ND FLOOR FOR TOWER III)  
 SCALE-1:100

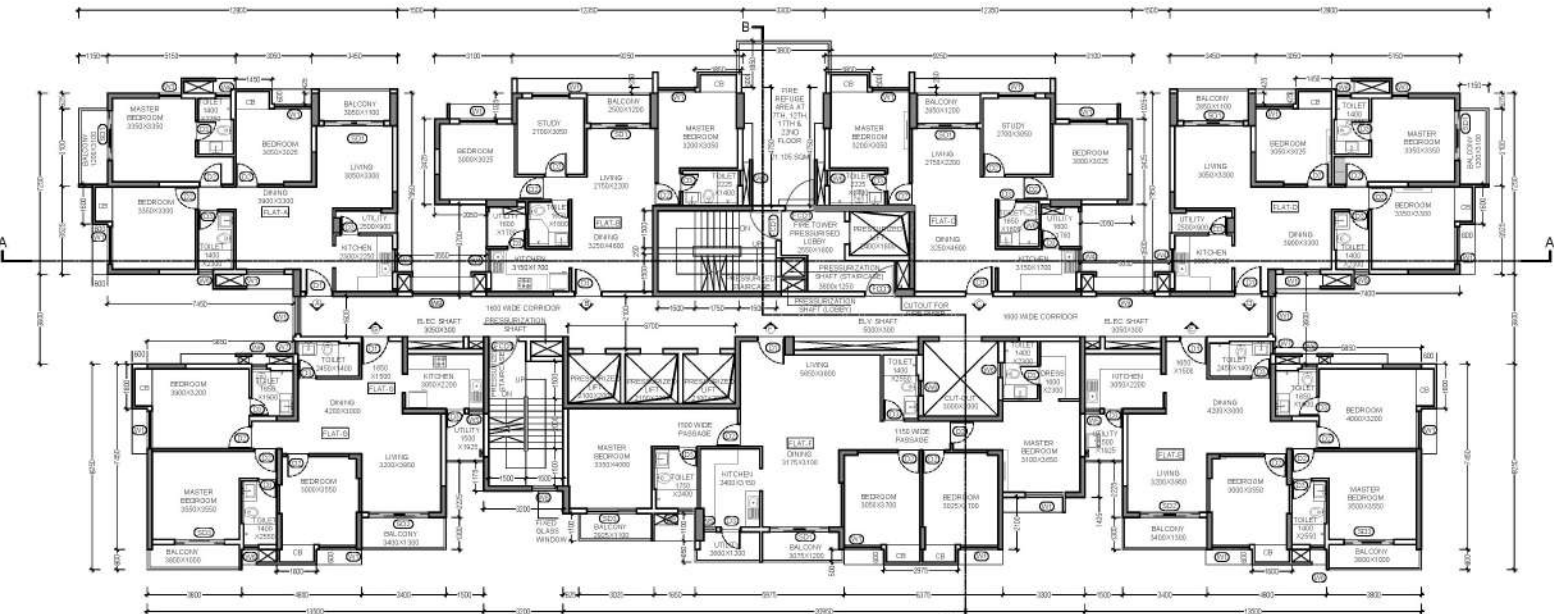

PROPOSED REFUGE FLOOR PLAN @ 7TH, 12TH, 17TH AND 22ND FLOOR FOR TOWER I & II,  
 & @7TH, 12TH, AND 17TH FLOOR FOR TOWER III)  
 SCALE-1:100