


Proposed Project at Premises No-35/2G, Adhar Chandra Das Lane, Ward No-13, Borough-III, under Kolkata Municipal Corporation, P.S.- Ultadanga, Kolkata-700067

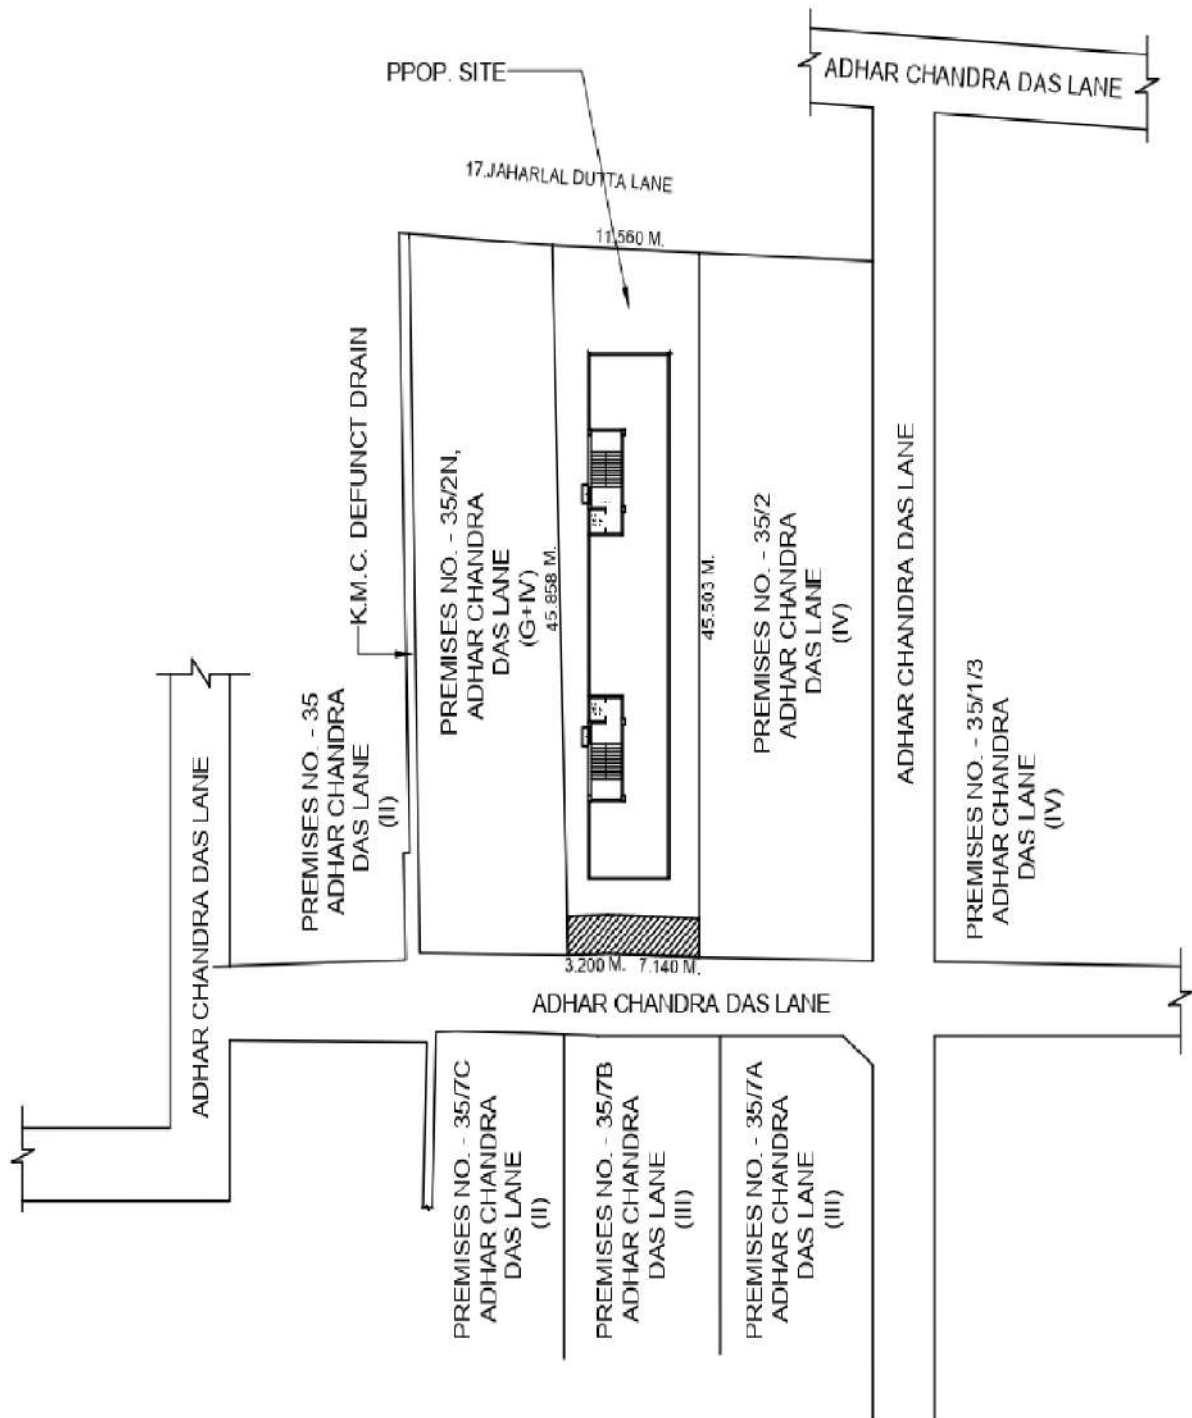

LATITUDE : 22.596095
LONGITUDE : 88.384238

RENUKA INFRA TELECOM
PRIVATE LIMITED
Sourav Dutta
Director

SIGNATURE OF OWNER