

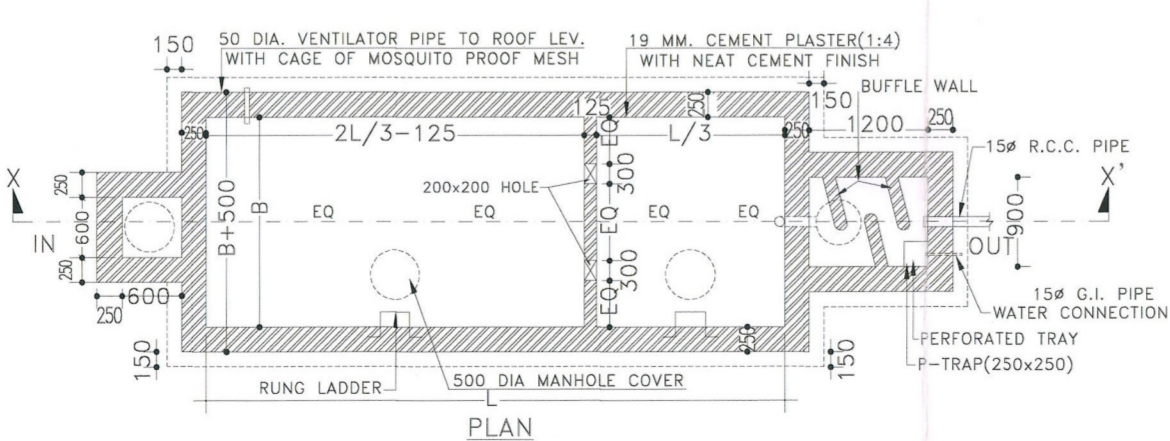


A FRONT SIDE ELEVATION
SCALE: 1:100

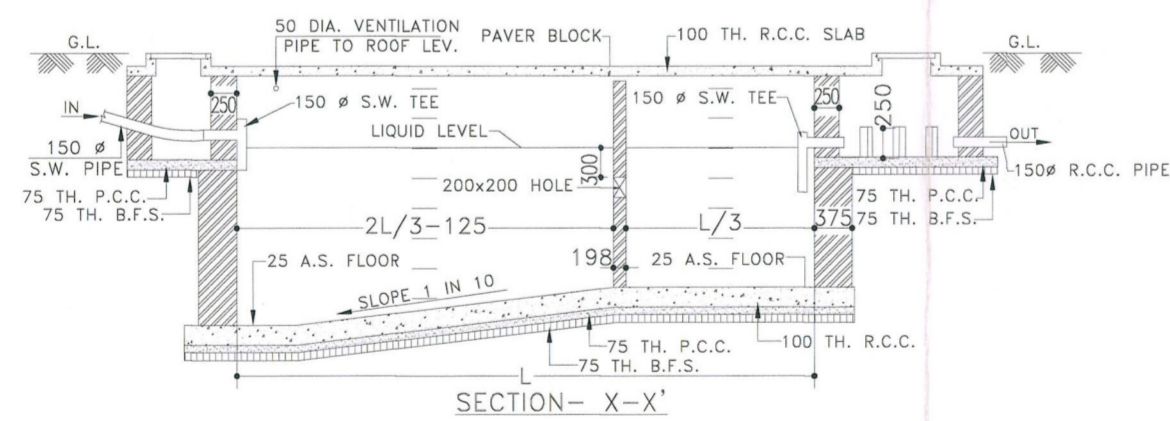


C DETAILS OF SEPTIC TANK
SCALE: N.T.S

- PARAPET LEVEL +30.55 M.
- 9TH FLOOR ROOF LEVEL +29.55 M.
- LINTEL LEVEL +28.75 M.
- SILL LEVEL +27.55 M.
- 8TH FLOOR ROOF LEVEL +26.65 M.
- LINTEL LEVEL +25.85 M.
- SILL LEVEL +24.65 M.
- 7TH FLOOR ROOF LEVEL +23.75 M.
- LINTEL LEVEL +22.95 M.
- SILL LEVEL +21.75 M.
- 6TH FLOOR ROOF LEVEL +20.85 M.
- LINTEL LEVEL +20.05 M.
- SILL LEVEL +18.85 M.
- 5TH FLOOR ROOF LEVEL +17.95 M.
- LINTEL LEVEL +17.15 M.
- SILL LEVEL +15.95 M.
- 4TH FLOOR ROOF LEVEL +15.05 M.
- LINTEL LEVEL +14.25 M.
- SILL LEVEL +13.05 M.
- 3RD FLOOR ROOF LEVEL +12.15 M.
- LINTEL LEVEL +11.35 M.
- SILL LEVEL +10.15 M.
- 2ND FLOOR ROOF LEVEL +9.25 M.
- LINTEL LEVEL +8.45 M.
- SILL LEVEL +7.25 M.
- 1ST FLOOR ROOF LEVEL +6.35 M.
- LINTEL LEVEL +5.55 M.
- SILL LEVEL +4.35 M.
- GROUND FLOOR ROOF LEVEL +3.45 M.
- PLINTH LEVEL +0.60 M.
- GROUND FLOOR LEVEL ±0.00 M.

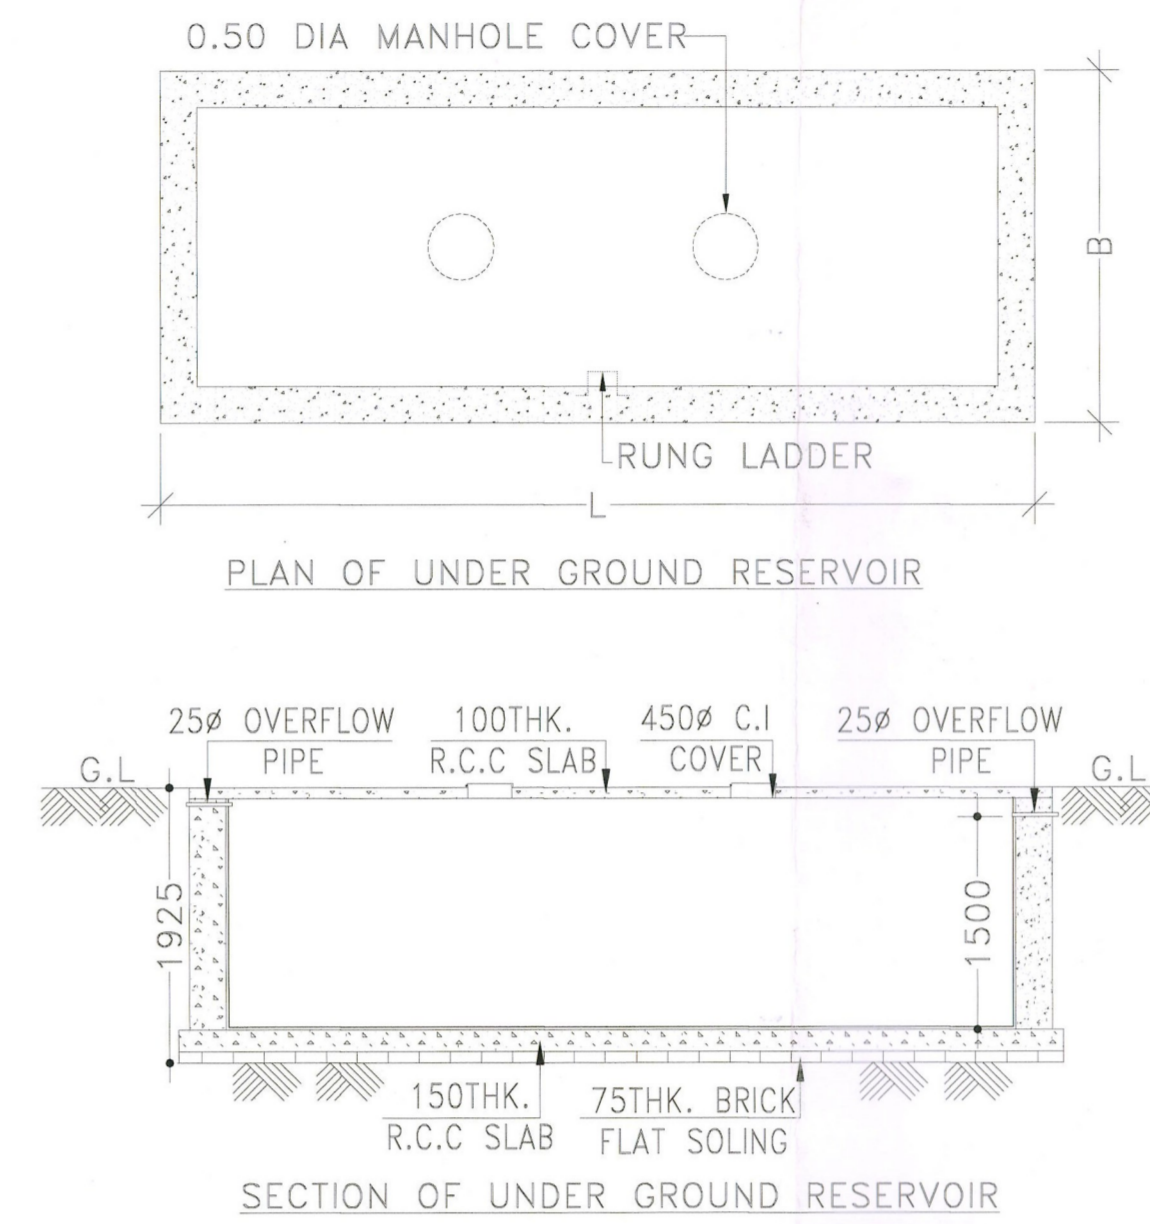

B DETAILS OF UNDER GROUND RESERVOIR
SCALE: N.T.S

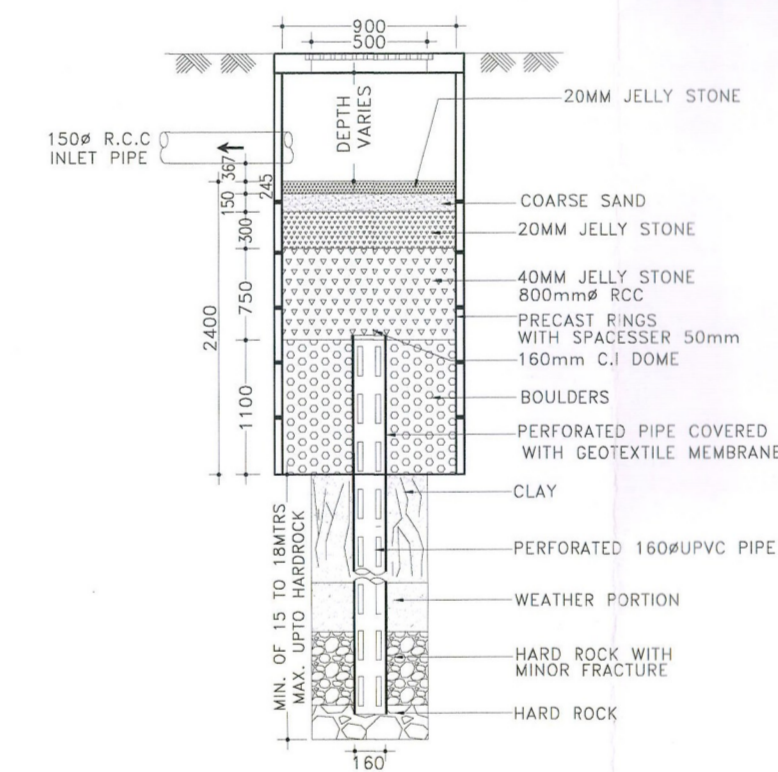

D SECTIONAL DETAILS OF RAIN WATER SOAK PIT
SCALE: N.T.S

PROJECT NAME:

PLAN OF PROPOSED (B+G+9) ELEVEN STORIED RESIDENTIAL CUM COMMERCIAL BUILDING OF MR. ANIL KUMAR BOSE S/O JAGADISH BOSE, MR. BIJAY PRASAD S/O SHYAM BIHARI PRASAD, MR. SWARUP DAS S/O SUBAL CHANDRA DAS, MR. ARUP DAS S/O SUBAL CHANDRA DAS, MRS. NIYATI RANI PANDEY W/O KRISHNA KUMAR PANDEY MR. JAYANTA BANERJEE S/O KSHIROD BANERJEE, MRS. DULALI ROY C/O SUDHANGSU ROY R.S PLOT NO - 71, L.R. PLOT NO-271, 273 L. R KHATIAN NO- 507,788, 1268, 2573,2014, 2575,2013. J. L NO-109, MOUZA-SHANKARPUR, P. S-NEW TOWNSHIP, DIST-PASCHIM BARDHAMAN, WEST BENGAL-713212

SCHEDULE OF WINDOW FOR KITCHEN :-

MARK	SIZE	DESCRIPTION
W	1800X1000	SLIDING WINDOW
W3	1000X1000	SLIDING WINDOW
W4	900X1000	SLIDING WINDOW

SCHEDULE OF DOOR & WINDOW :-

MARK	SIZE	DESCRIPTION
D	1200X2100	FULLY PNL
D1	1000X2100	FULLY PNL
D2	900X2100	FULLY PNL
D3	750X2100	FULLY PNL
W	1800X1200	SLIDING WINDOW
W1	1500X1200	SLIDING WINDOW
W2	1200X1200	SLIDING WINDOW
V4	600X450	UPVC MOVABLE VENTILATOR
V		VENTILATION FOR STAIR CASE
D.W		DOOR/WINDOW

*** NOTES :-

- ALL DIMENSIONS ARE IN m.m. , ROAD IS IN FT. & INCH. AND ALL LEVEL ARE IN M.
- WRITTEN DIMENSIONS MUST BE FOLLOWED.
- ALL EXTERNAL WALLS 250TH. & INTERNAL WALLS 125THK. UNLESS OTHERWISE MENTIONED.
- ALL MASONRY WORKS ARE BOUNDED BY CEMENT MORTAR (1:6) & (1:4).
- EXTERNAL PLASTER IS 25THK. & INTERNAL PLASTER IS 12MM.THK.
- ALL CONC. GRADE IS M25 & AND GRADE OF STEEL FE-500.
- 250THK. BRICK WORK IN 1:6 MORTAR.
- 125THK. & 75THK. BRICK WORK IN 1:4 MORTAR.
- 150 WIDE SURFACE DRAIN SHOULD BE PROVIDED ALL ROUND THE BUILDING.
- 25% OF THE BUILDING TO BE CONSTRUCTED USING FLY-ASH BRICKS.

AREA CALCULATION :-

LAND AREA	PLINTH AREA	
	FLOOR	AREA
1464.40 SQ.M.	BASEMENT FLOOR	858.75 SQ.M.
	GROUND FLOOR	814.18 SQ.M.
	FIRST FLOOR	939.77 SQ.M.
	SECOND FLOOR	939.77 SQ.M.
	THIRD FLOOR	939.77 SQ.M.
	FORTH FLOOR	939.77 SQ.M.
	FIFTH FLOOR	939.77 SQ.M.
	SIXTH FLOOR	939.77 SQ.M.
	SEVENTH FLOOR	939.77 SQ.M.
	EIGHTH FLOOR	939.77 SQ.M.
NINTH FLOOR	939.77 SQ.M.	
TOTAL	10130.86 SQ.M.	

* GROUND COVERAGE = 55.60 %
* F.A.R = 2.49

SIGNATURE OF DEVELOPER/OWNER:-

K.C. ASSOCIATES
Kavya Choudhury
Partner
Approved Plan No. on Meeting
07/25-26 Date... 15/07/25
No.
Valid upto... 15/07/2027
Saptasati Sen
Pradhan
Jemua Gram Panchayat

SIGNATURE OF ARCHITECT:-

Deep Mukhopadhyay
DEEP MUKHOPADHYAY
ARCHITECT
CA/2019/114442
DURGAPUR-16

TITLE:

- * FRONT SIDE ELEVATION.
- * DETAILS OF UNDER GROUND RESERVOIR.
- * DETAILS OF SEPTIC TANK.
- * SECTIONAL DETAILS OF RAIN WATER SOAK PIT.

DRAWN BY: S.GHOSH, D.BANERJEE.

CHECKED BY: S AKHTAR

SCALE: 1:100

DATE: 22.03.2025

REV.-00

SHEET NO: ARCH./P&RD-01/07

