


Proposed Project at Premises No-6/9, Kali Charan Ghosh Road, Ward No-002, Borough No-I, under Kolkata Municipal Corporation, P.S.-Sinthee, Kolkata-700050

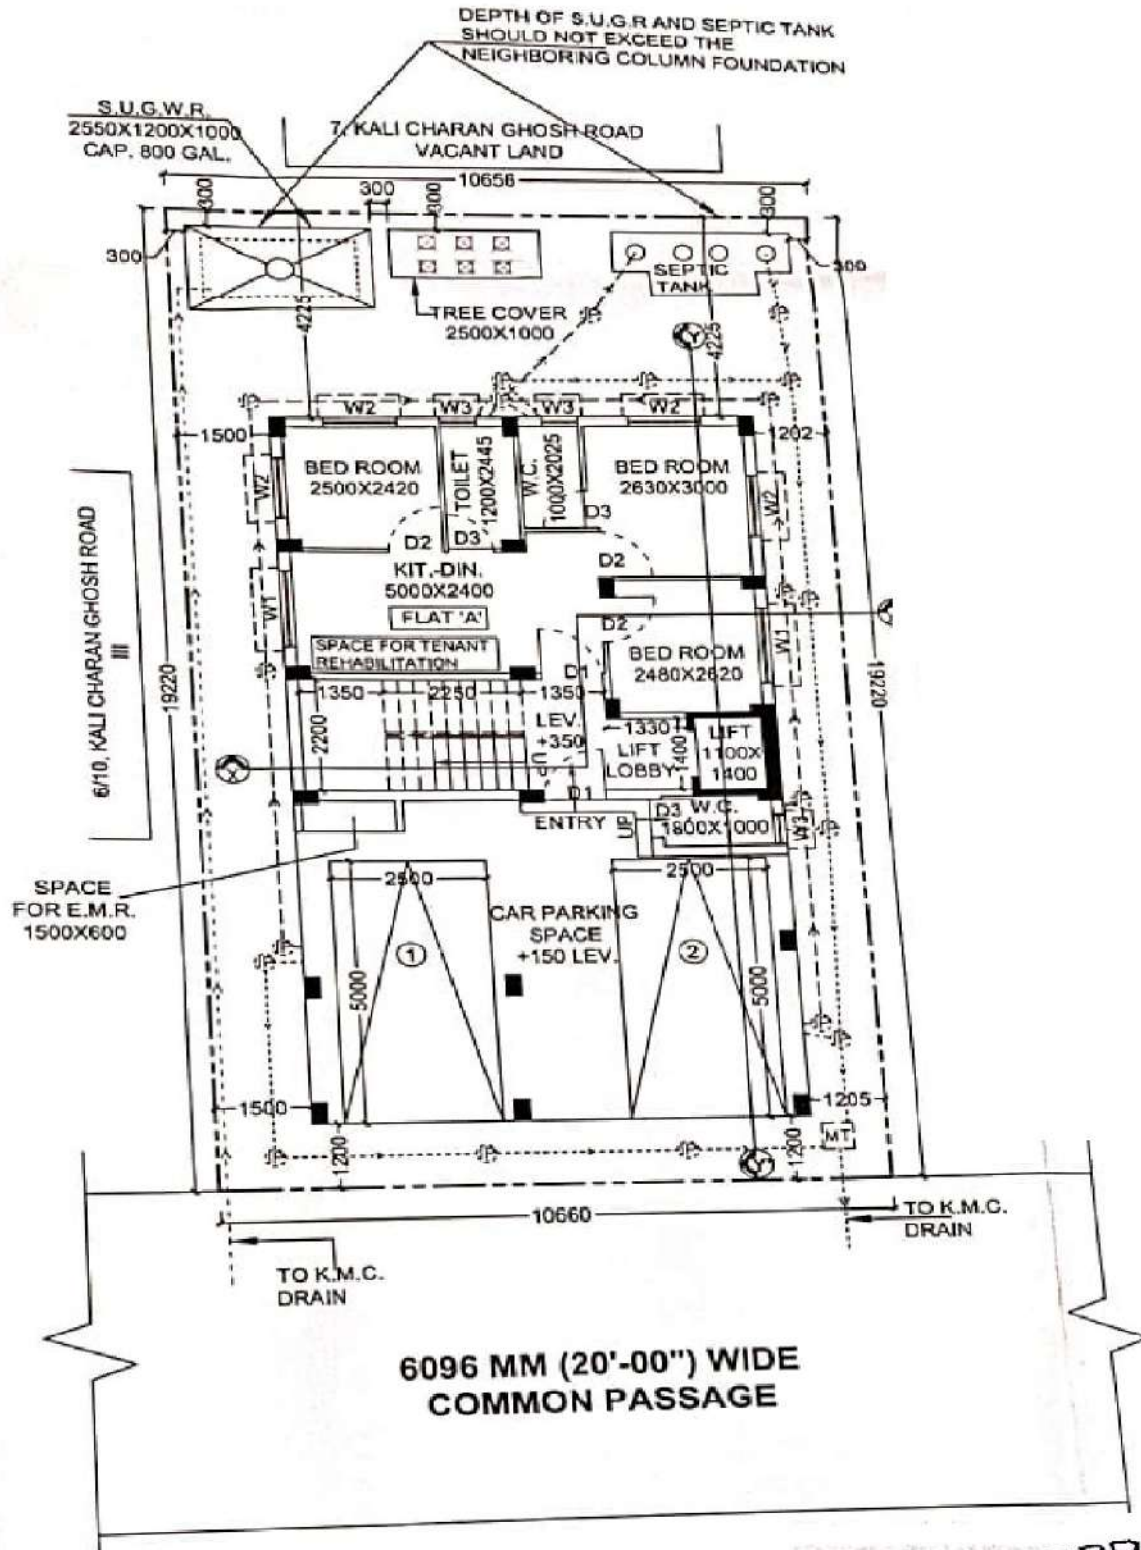

LATITUDE : 22.630466

LONGITUDE : 88.380187

ANJ ENTERPRISE

Narayana Pal

Partner

SIGNATURE OF OWNER