

Ref.....

Date

To
The Real Estate Regulatory Authority
West Bengal Real Estate Regulatory Authority
Calcutta Greens Commercial Complex (1st Floor)
1050/2, Survey Park
Kolkata-700075

Sub: Building Poor Height Declearation

Dear Sir/Madam,

This is for your kind information that I have furnished the below information for Registration the Real Estate Project at **WBRERA**.

The Height of Building for the Proposed Project **LAXMI NARAYAN APARTMENT** is attached herewith as a snapshot from the Sanctioned Plan which is **12.20 Mt. The Complete sanctioned Plan is also attached for your reference.**

1. We hereby declare that to get Building Permission from Burdwan Municipality and others authority, does not required **FIRE clearance** to Permit & construct the **Proposed G+3 Std. 12.20 metre Height** Residential Complex.
2. So we request you please consider the above mentioned situation and approved the Proposed Present Project.

Thanking You.


For, **SHREE GANPATI HANUMATI DEVELOPER**

SHREE GANPATI HANUMATE DEVELOPER

Partner

SANGEETA BARUI (Partner)

Building Height

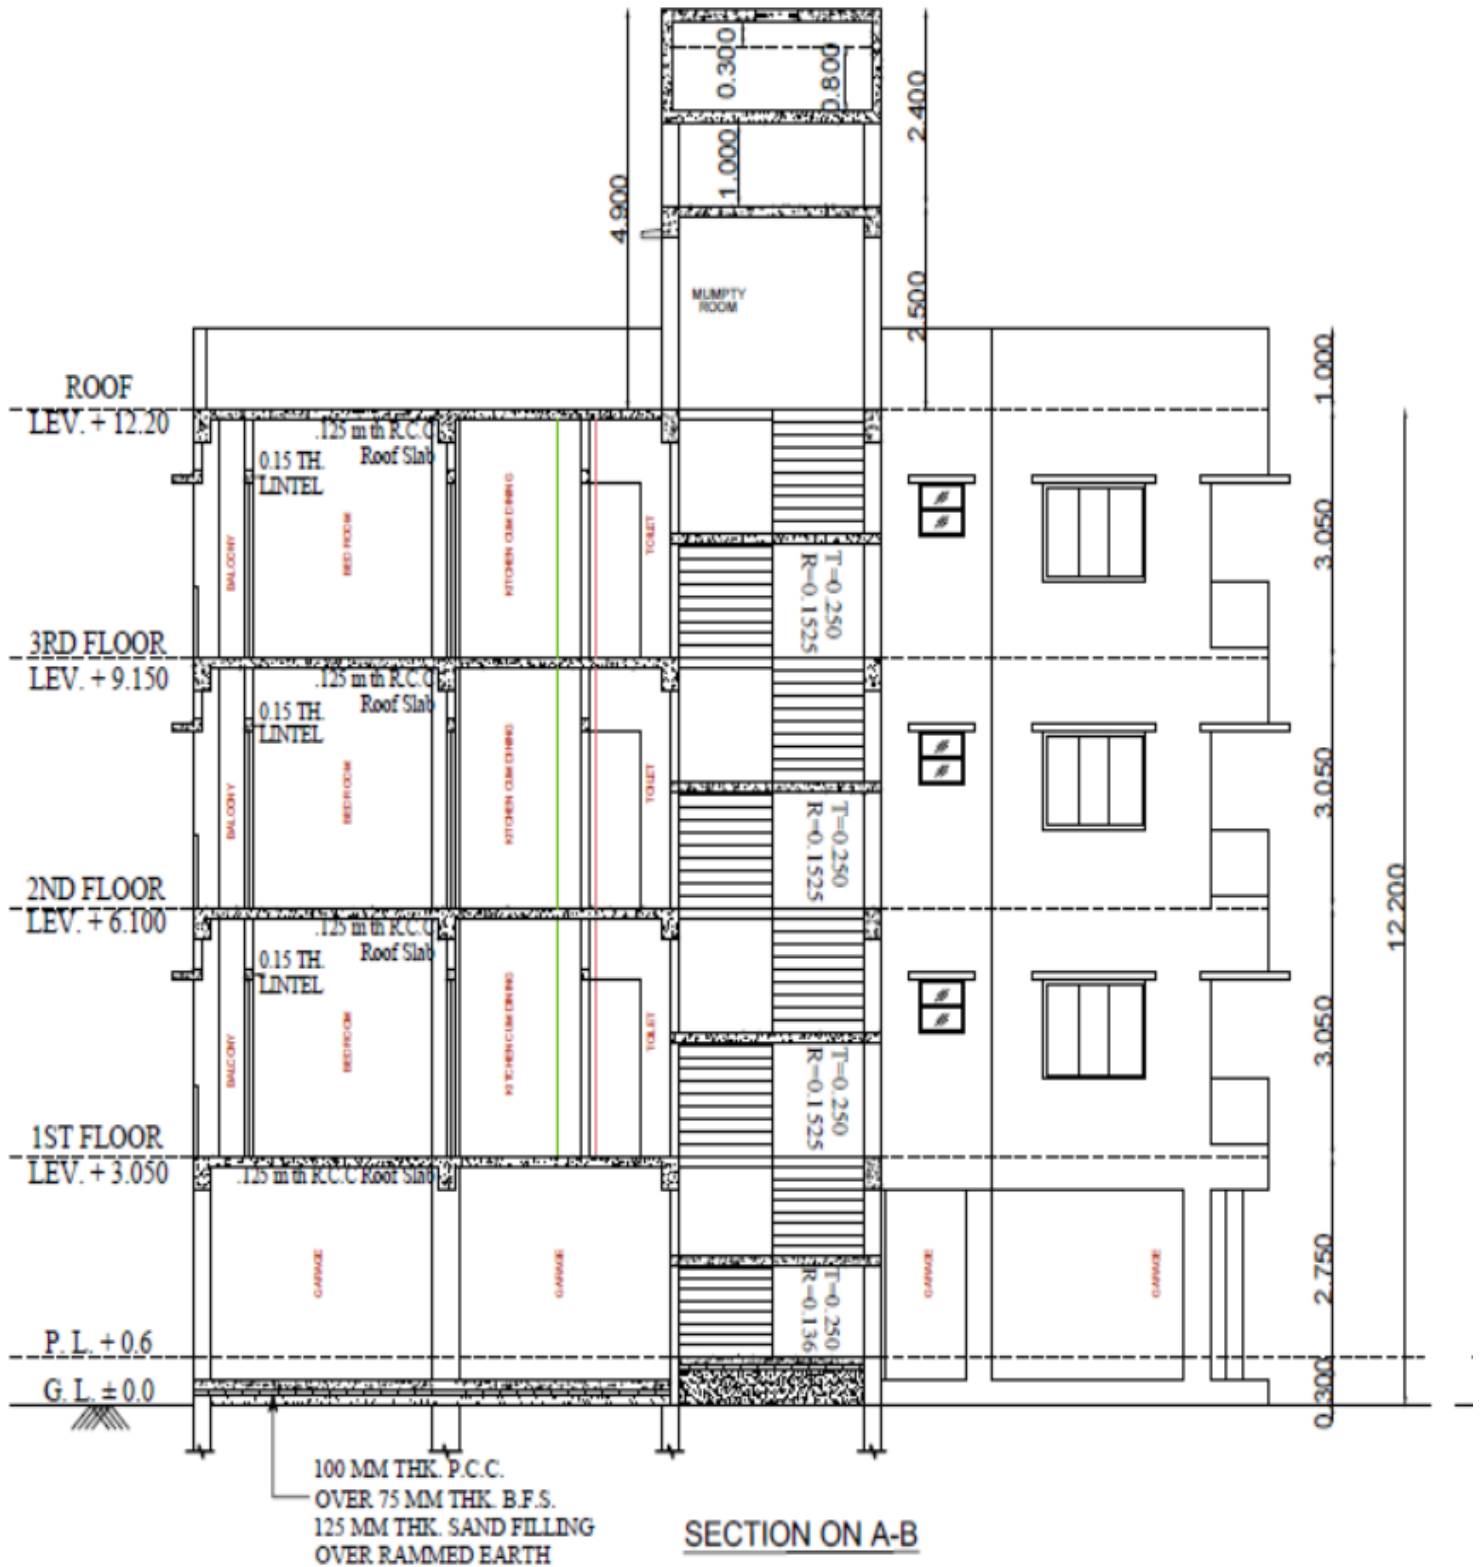

SHREE GANPATI HANUMATE DEVELOPER

Sangeeta Dami

Partner