

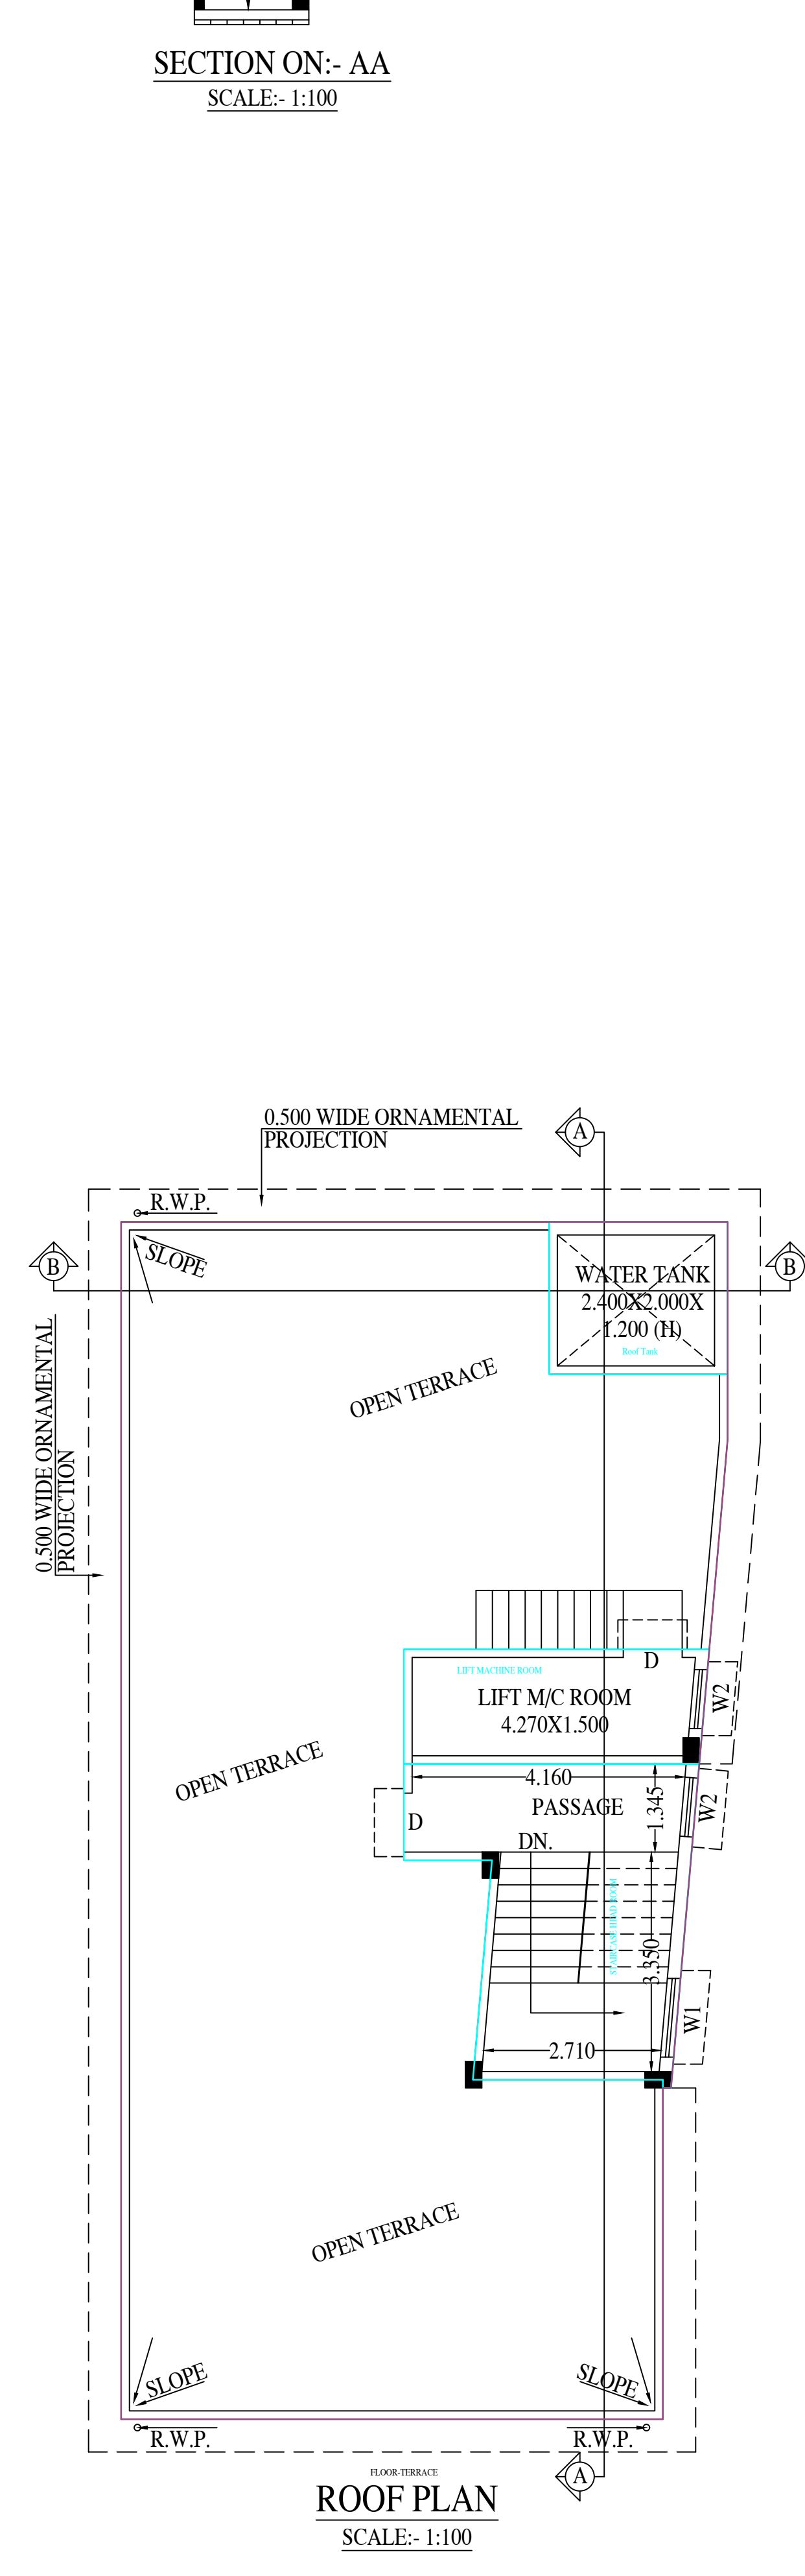
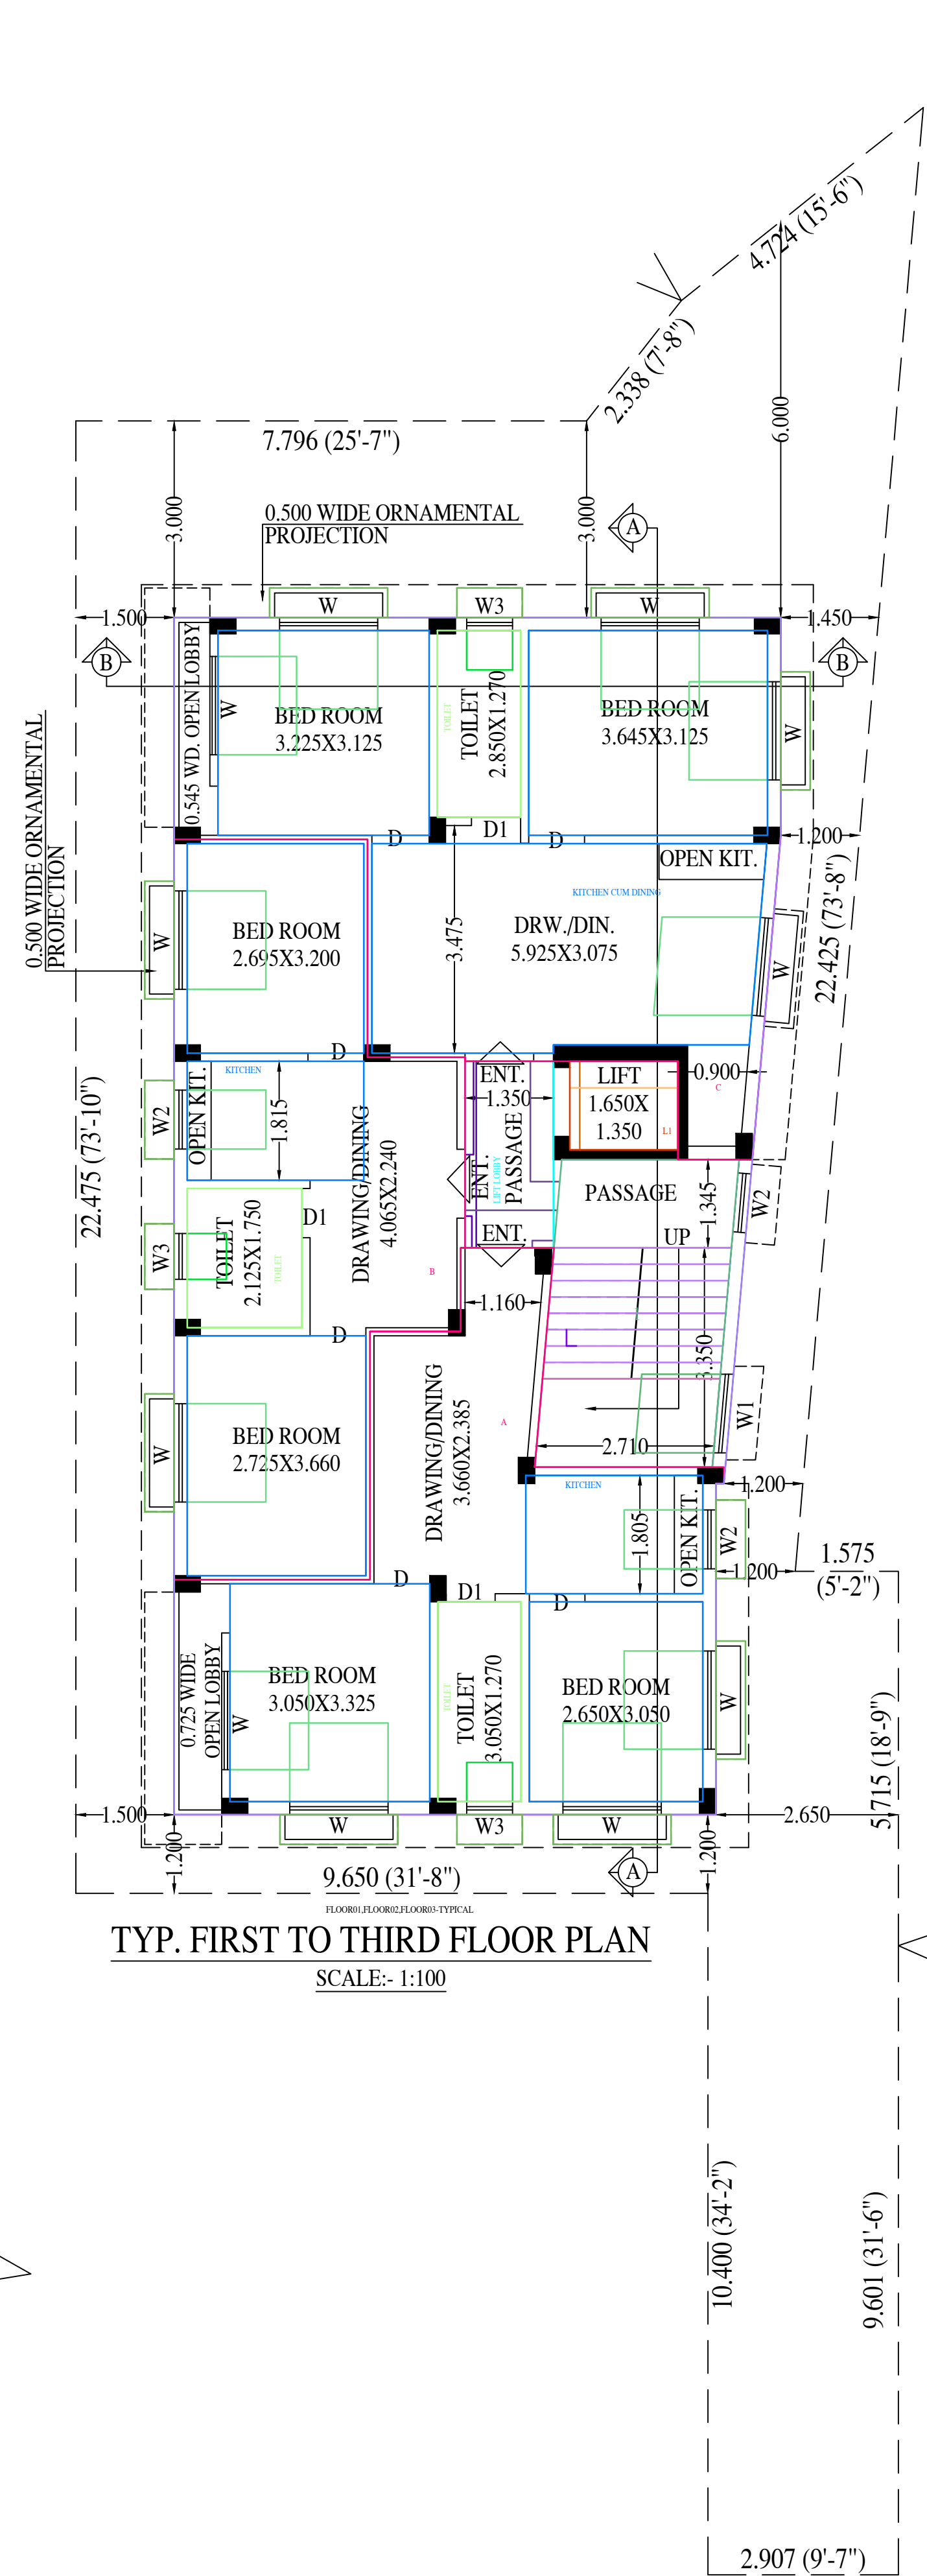


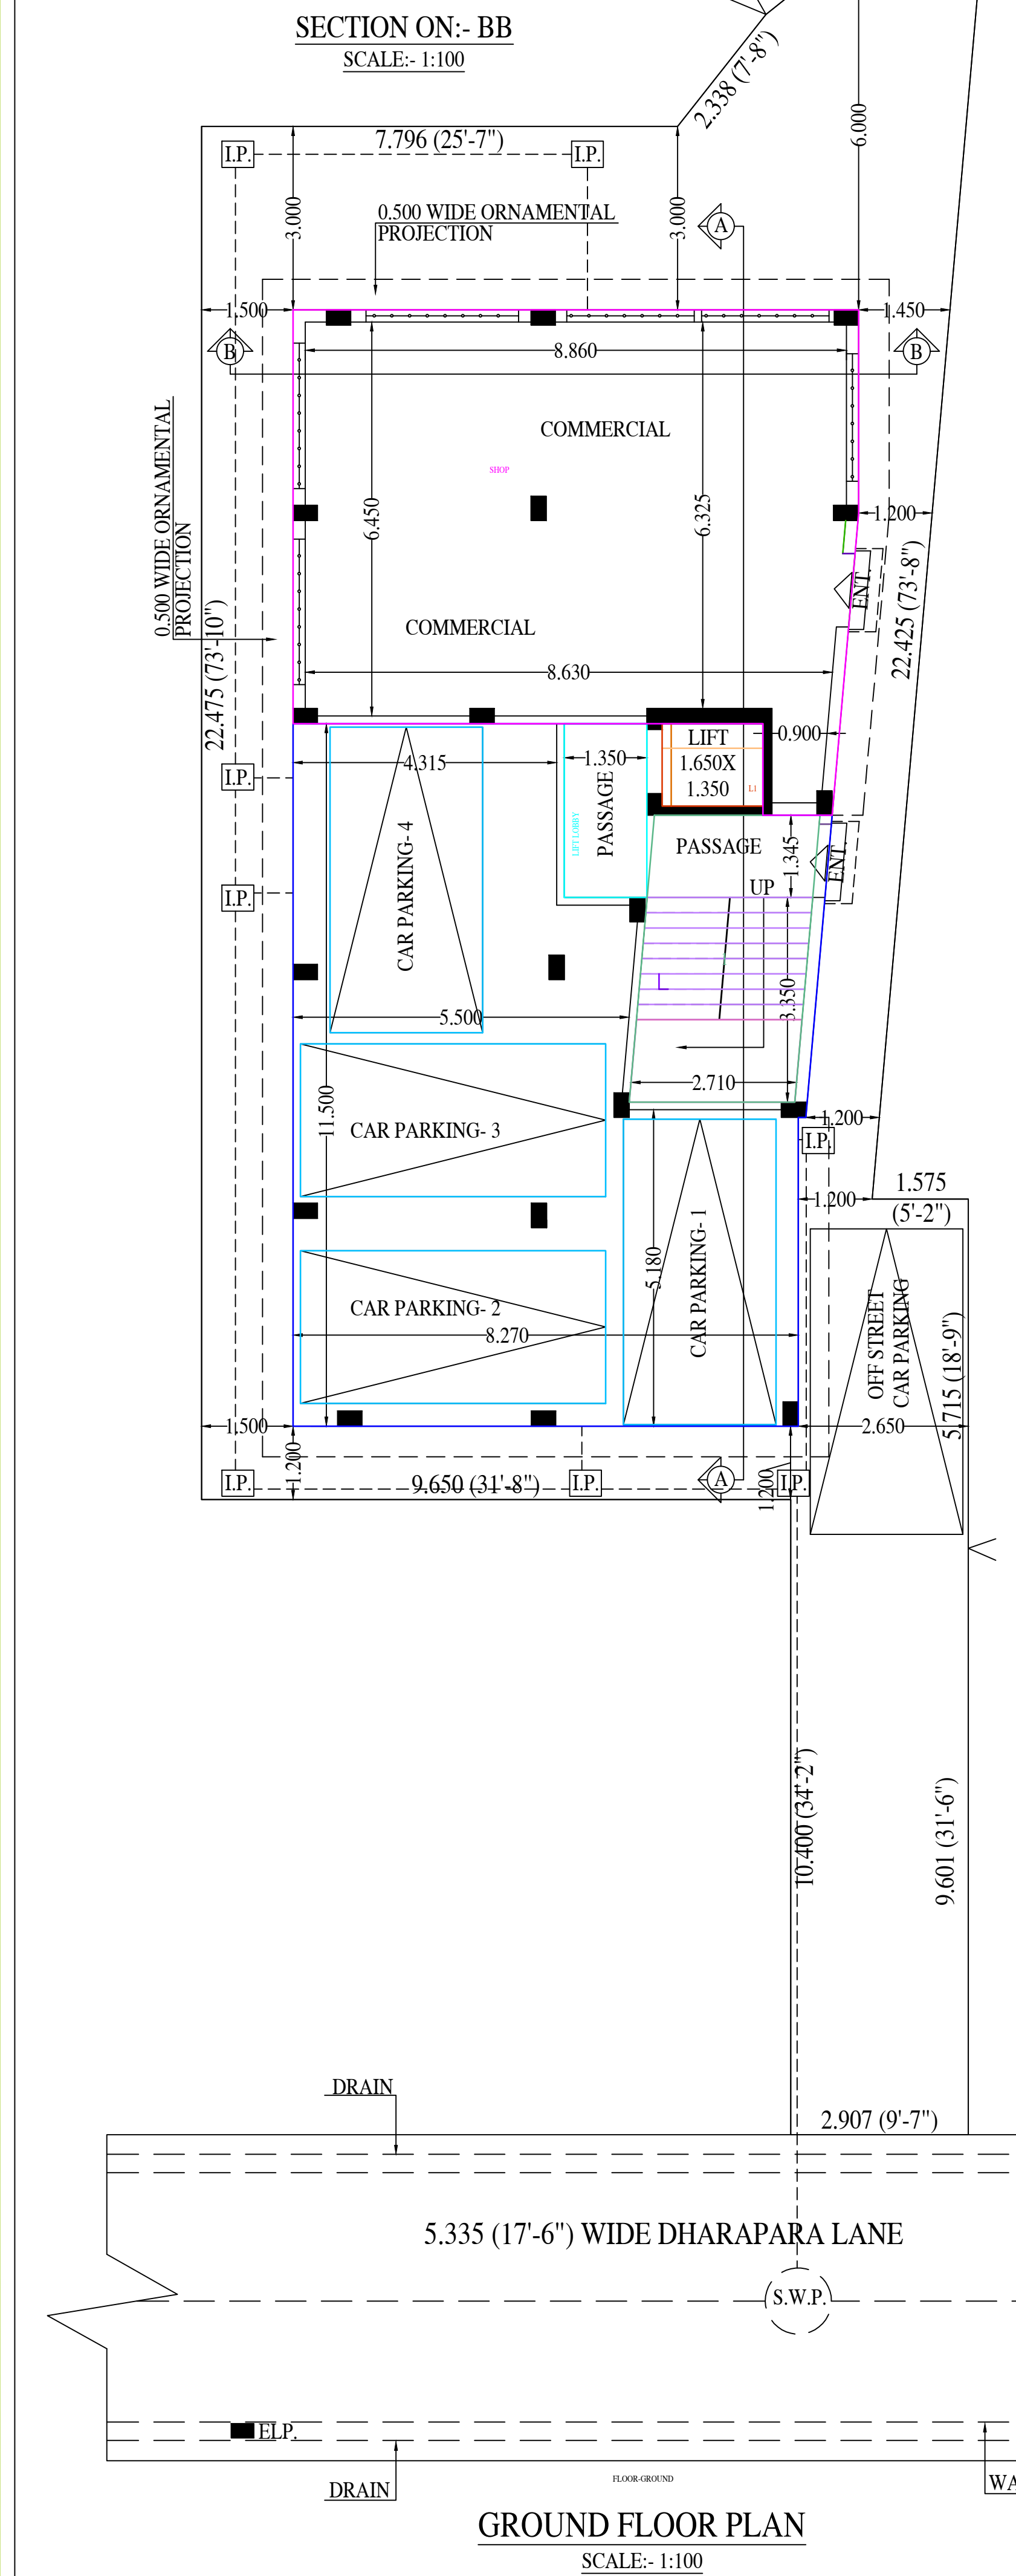

BUILDING PLAN FOR PROPOSED G+3 STORIED PRINCIPALLY RESIDENTIAL & PARTLY COMMERCIAL BUILDING OF 1) SRI SWAPAN GHOSH, S/O LT. SAMBHU GHOSH, 2) SMT. ARUNDHATI ROY, W/O SRI DIPAK KUMAR ROY, 3) SMT. LAKSMIRANI BOSE, W/O SRI AJIT BOSE, UNDER R.S. DAG NO.- 255 (P), R.S. KHATAN NO.- 149, L.R. DAG NO:- 373 (P), L.R. KHATAN NO:- 22, 354, 419, SHEET NO:- 7, MOUZA & P.S.- CHANDANNAGAR, J.L NO:- 1, BOROUGH NO:- II, HOLDING NO.- 689, WARD NO:- 7, AT DHARAPARA LANE, UNDER CHANDERNAGORE MUNICIPAL CORPORATION, DIST.- HOOGHLY.

	SCALE 1:100, 1:50, 1:25		NOTE ALL DIMENSIONS ARE IN METERS (OTHERWISE MENTIONED)	
	DOORS & WINDOWS SCHEDULE			
SL. NO.	MARKED	FRAME SEC.	FRAME SIZE	PARTICULARS
1.	D	75X75	.900X1.950	PANELED
2.	D1	75X75	.750X1.950	PANELED
3.	W	75X75	1.500X1.200	FULLY GLAZED
4.	W1	75X75	1.200X1.200	FULLY GLAZED
5.	W2	75X75	.900X1.200	FULLY GLAZED
6.	W3	75X75	.700X.600	FULLY GLAZED

SIGNATURE OF OWNERS:-

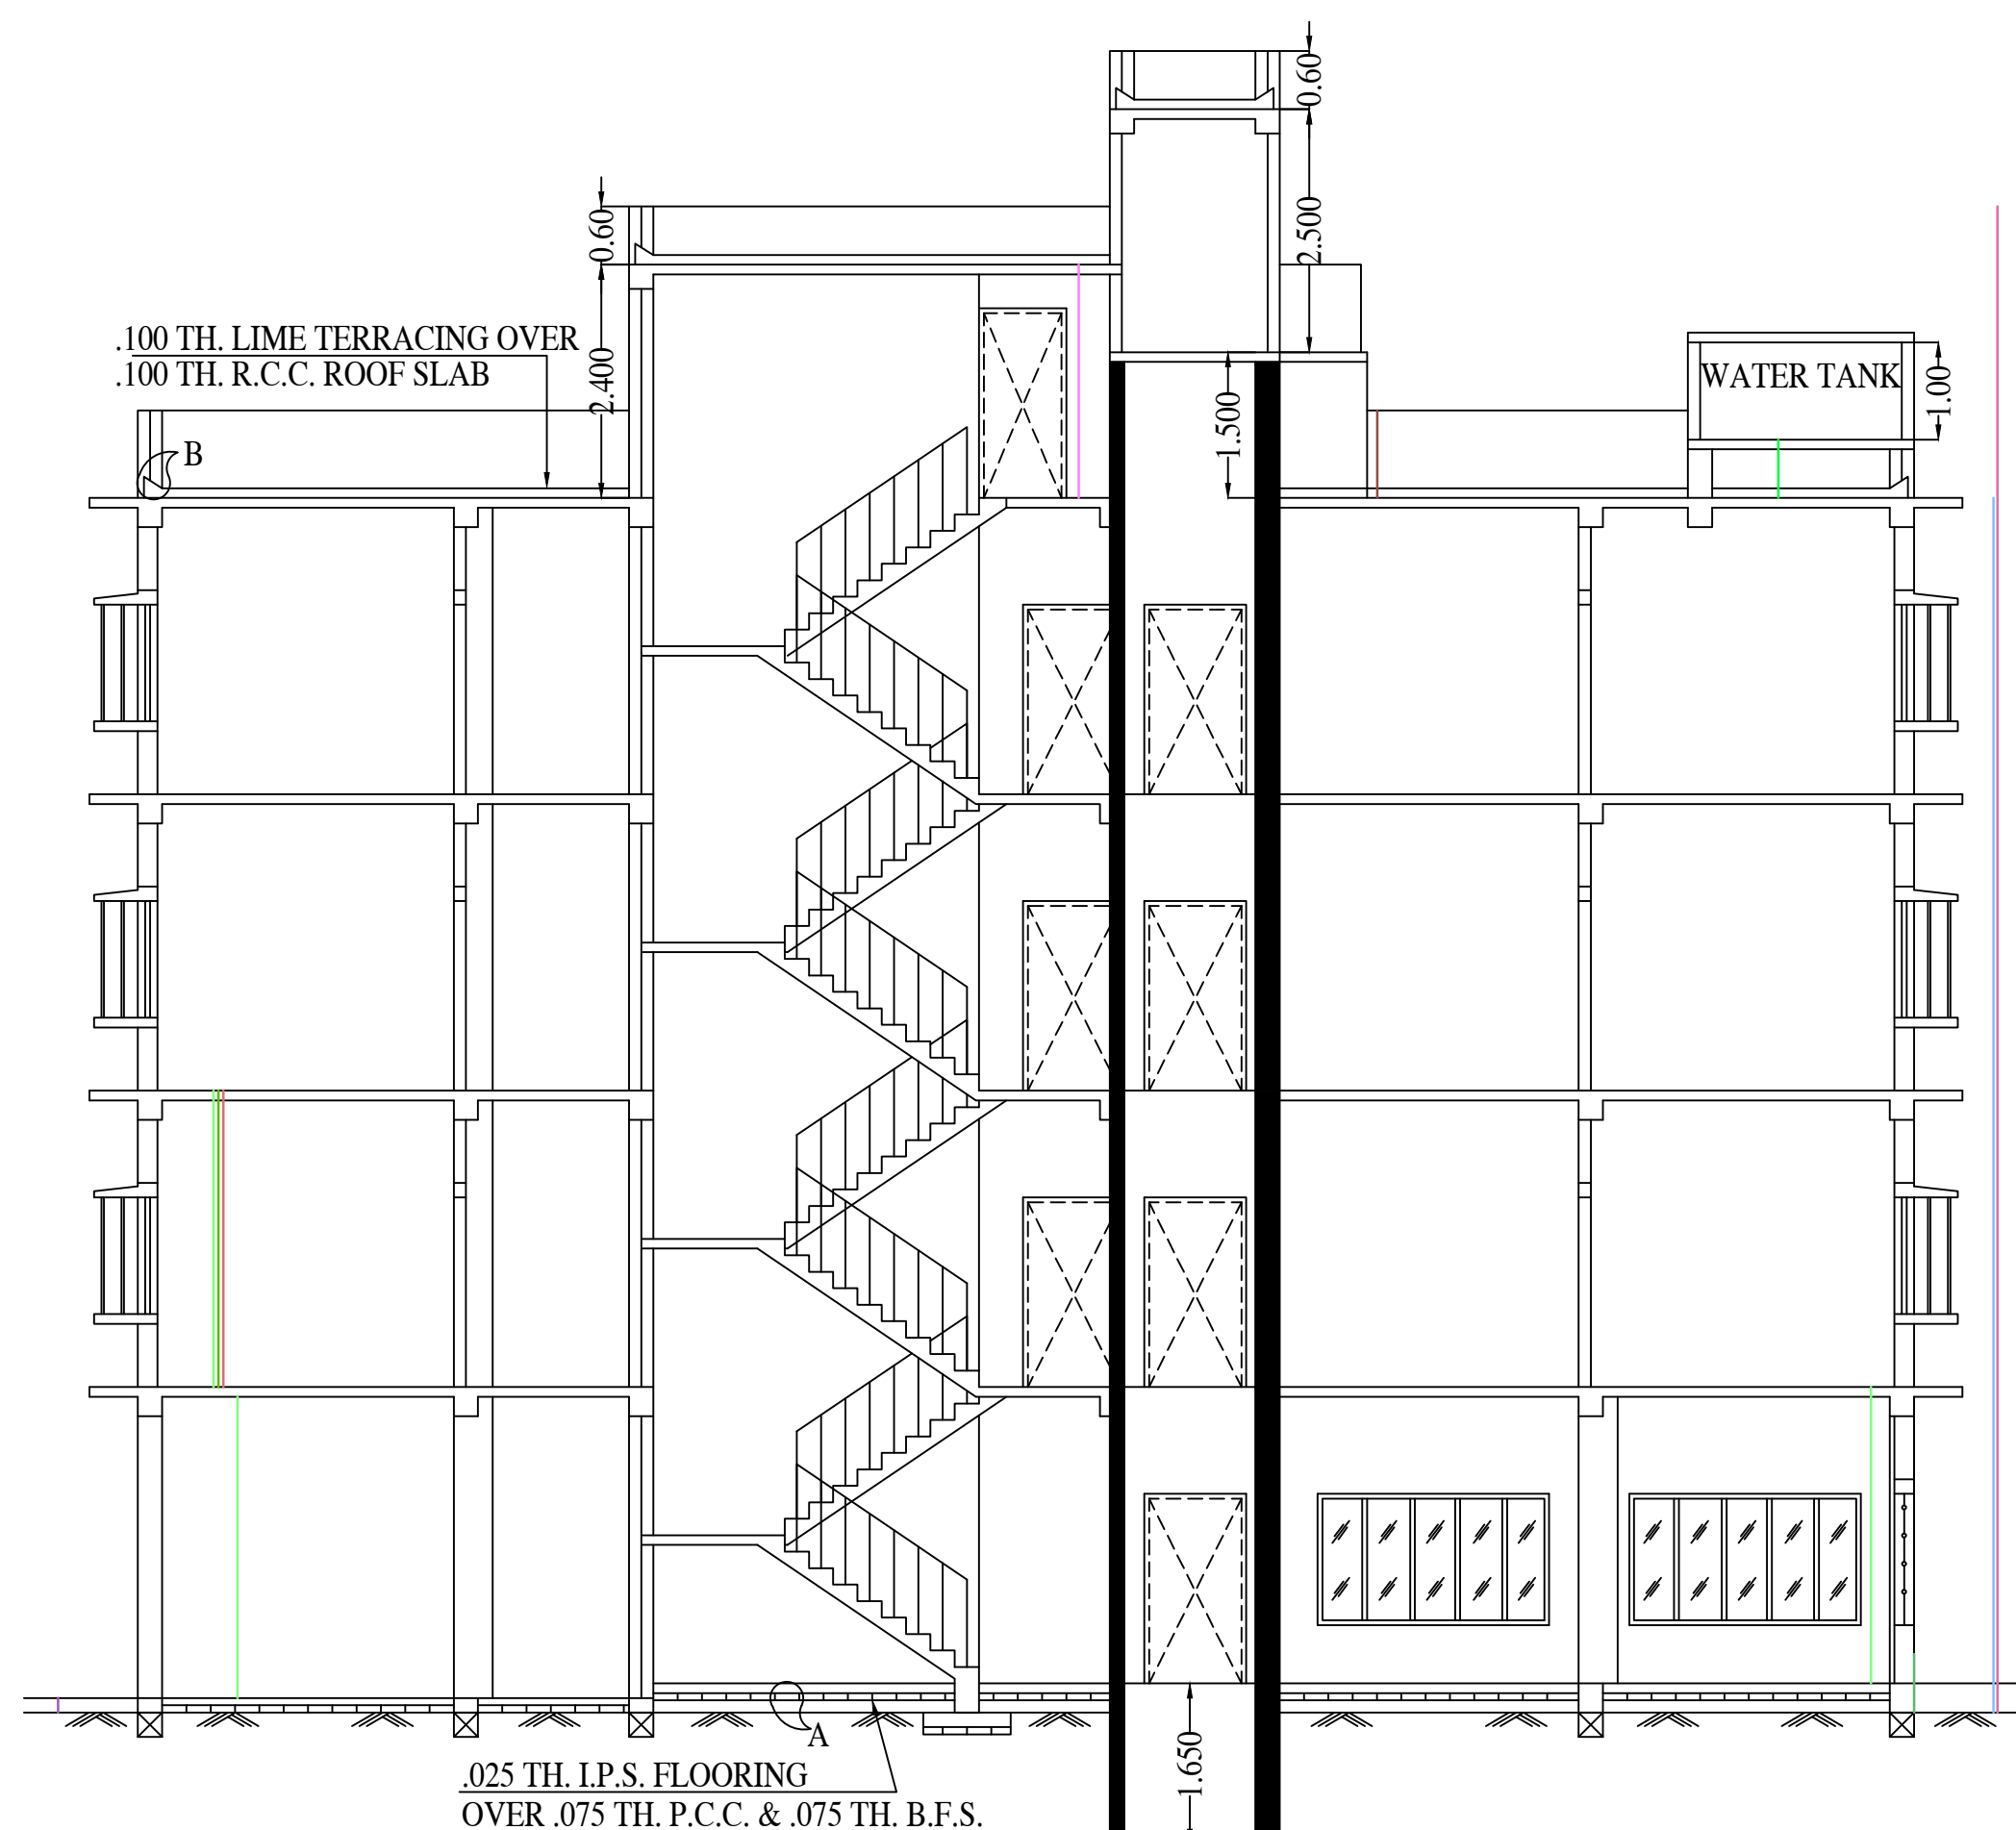