



TWO STORIED RESIDENTIAL BUILDING AT PREMISES NO.- 11B, NASKARPARA ROAD,
WARD NO.- 115, BOROUGH NO.- XIII, KOLKATA- 700 041.

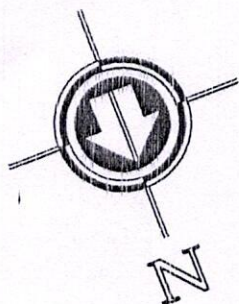

SCALE :- 1 : 100

PROJECT
AT

TWO STORIED RESIDENTIAL BUILDING AT PREMISES NO.- 11B, NASKARPARA ROAD,
WARD NO.- 115, BOROUGH NO.- XIII, KOLKATA- 700 041.

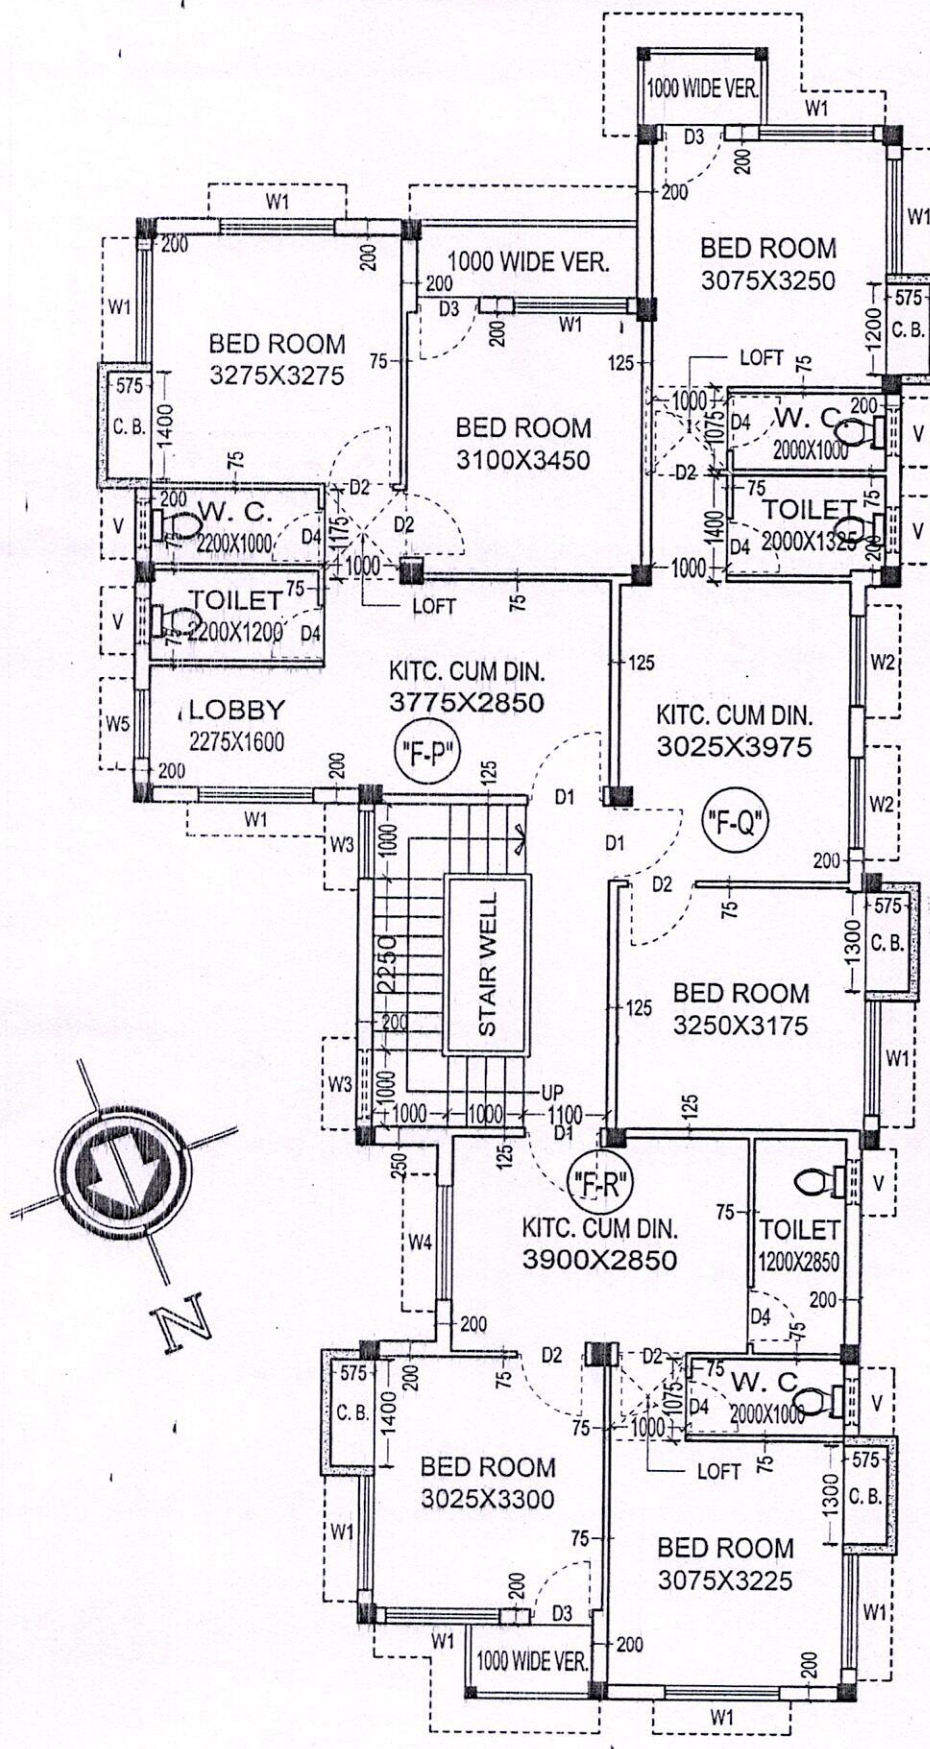

FIRST FLOOR PLAN

SCALE :- 1 : 100

PROJECT AT TWO STORIED RESIDENTIAL BUILDING AT PREMISES NO.- 11B, NASKARPARA ROAD, WARD NO.- 115, BOROUGH NO.- XIII, KOLKATA- 700 041.

STATEMENT OF AREA CALCULATION

GROUND FLOOR

FLAT MARKED	COVERED AREA (FLAT COVERED AREA)	COMMON AREA (STAIR COVERED AREA)	TOTAL COVERED AREA (COVERED AREA + COMMON AREA)	SUPER BUILT-UP AREA (TOTAL COVERED AREA + 20 % OF TOTAL COVERED AREA)
"G-P"	543.065 SQ. FT.	51.287 SQ. FT.	594.352 SQ. FT.	713.222 SQ. FT.
"G-Q"	505.520 SQ. FT.	51.287 SQ. FT.	556.807 SQ. FT.	668.168 SQ. FT.
"G-R"	486.565 SQ. FT.	51.287 SQ. FT.	537.852 SQ. FT.	645.422 SQ. FT.

FIRST FLOOR

FLAT MARKED	COVERED AREA (FLAT COVERED AREA)	COMMON AREA (STAIR COVERED AREA)	TOTAL COVERED AREA (COVERED AREA + COMMON AREA)	SUPER BUILT-UP AREA (TOTAL COVERED AREA + 20 % OF TOTAL COVERED AREA)
"F-P"	551.946 SQ. FT.	51.287 SQ. FT.	603.233 SQ. FT.	723.880 SQ. FT.
"F-Q"	521.666 SQ. FT.	51.287 SQ. FT.	572.953 SQ. FT.	687.544 SQ. FT.
"F-R"	503.787 SQ. FT.	51.287 SQ. FT.	555.074 SQ. FT.	666.089 SQ. FT.

