


PROPOSED PROJECT AT MOUZA-SANTA, J.L. NO-120,
COMPRISED L.R. PLOT NO-2180 & 2177, L.R. KHATIAN
NO-7295, AREA RABINDRANAGAR, ASANSOL WITHIN AMC.

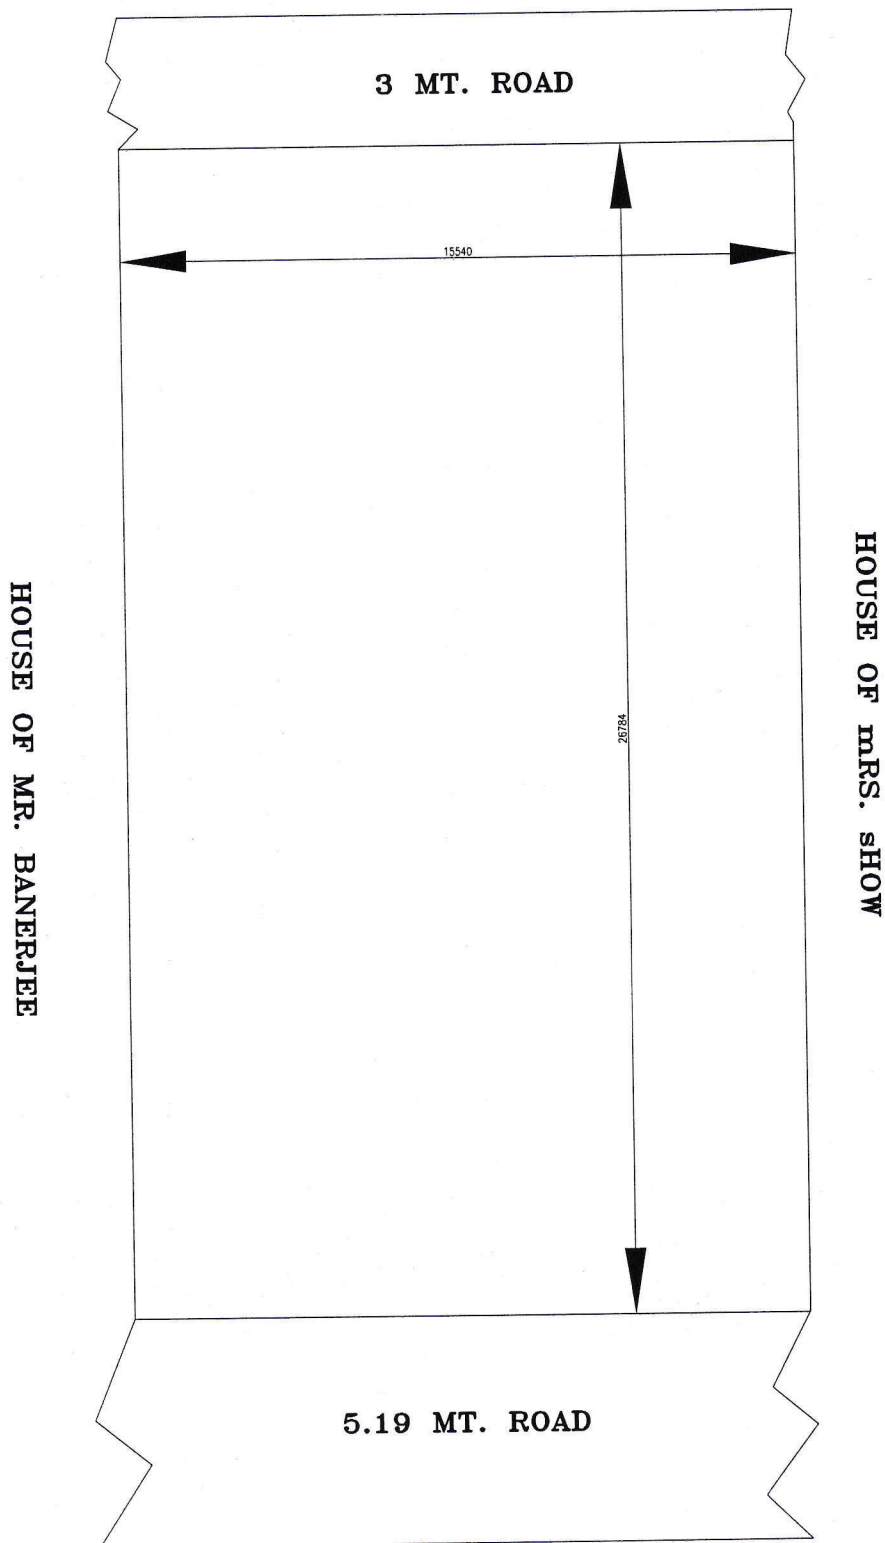

LATITUDE: 23.6844.
LONGITUDE: 86.9545

RITA CONSTRUCTION
Subrata Bandyopadhyay
Partner

SIGNATURA OF OWNER