


**Proposed Project at Premises No-349/267,  
Netaji Subhas Chandra Bose Road, Ward  
No-98, Borough-X, under Kolkata Municipal  
Corporation, P.S.-Netaji Nagar, Kolkata-700092**

---

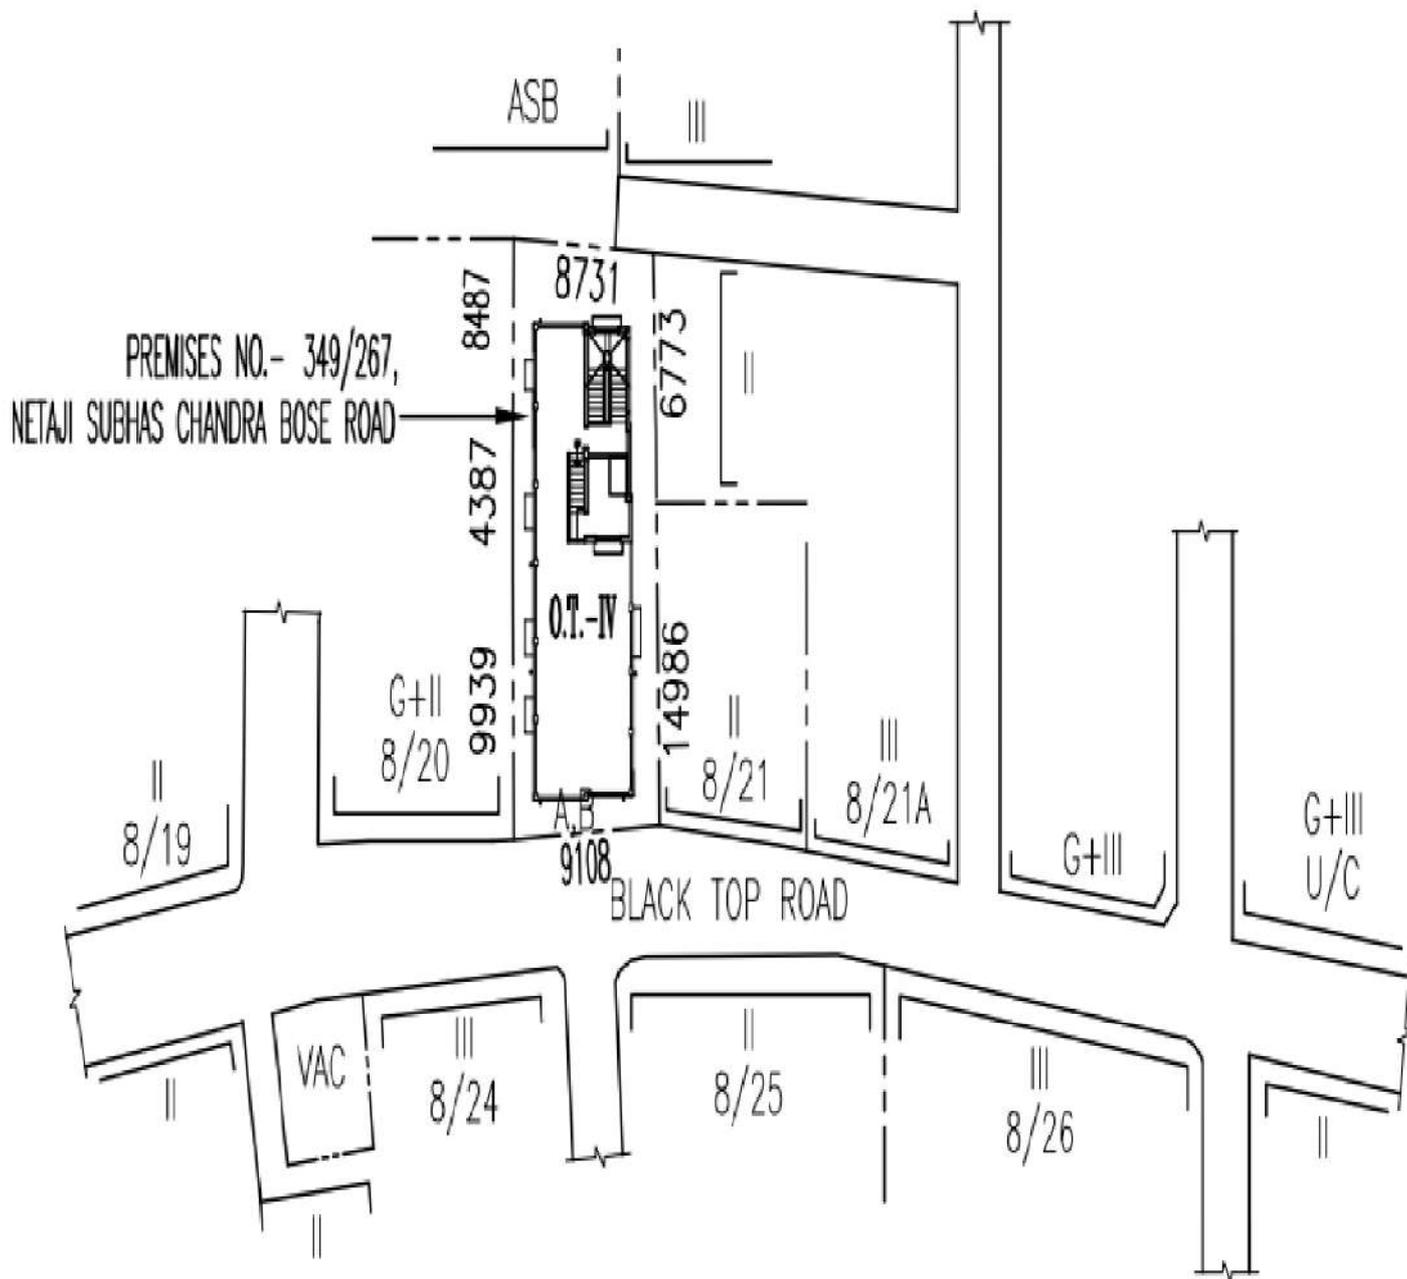

**LATITUDE : 22.475341**  
**LONGITUDE : 88.359784**

B.M. ENTERPRISE  
*Pranab Bhattacharya*  
Proprietor

**SIGNATURE OF OWNER**