


FLAT MKD.	COVERD AREA	PROPORTIONATE AREA OF LIFT, LOBBY, STAIR	ADD (25 %)	TOTAL SUPER BUILTUP AREA
A	782 SFT	67 SFT	212 SFT	1061 SFT
B	752 SFT	64 SFT	204 SFT	1020 SFT
C	577 SFT	49 SFT	157 SFT	783 SFT
D	633 SFT	54 SFT	172 SFT	859 SFT
E	318 SFT	28 SFT	87 SFT	433 SFT

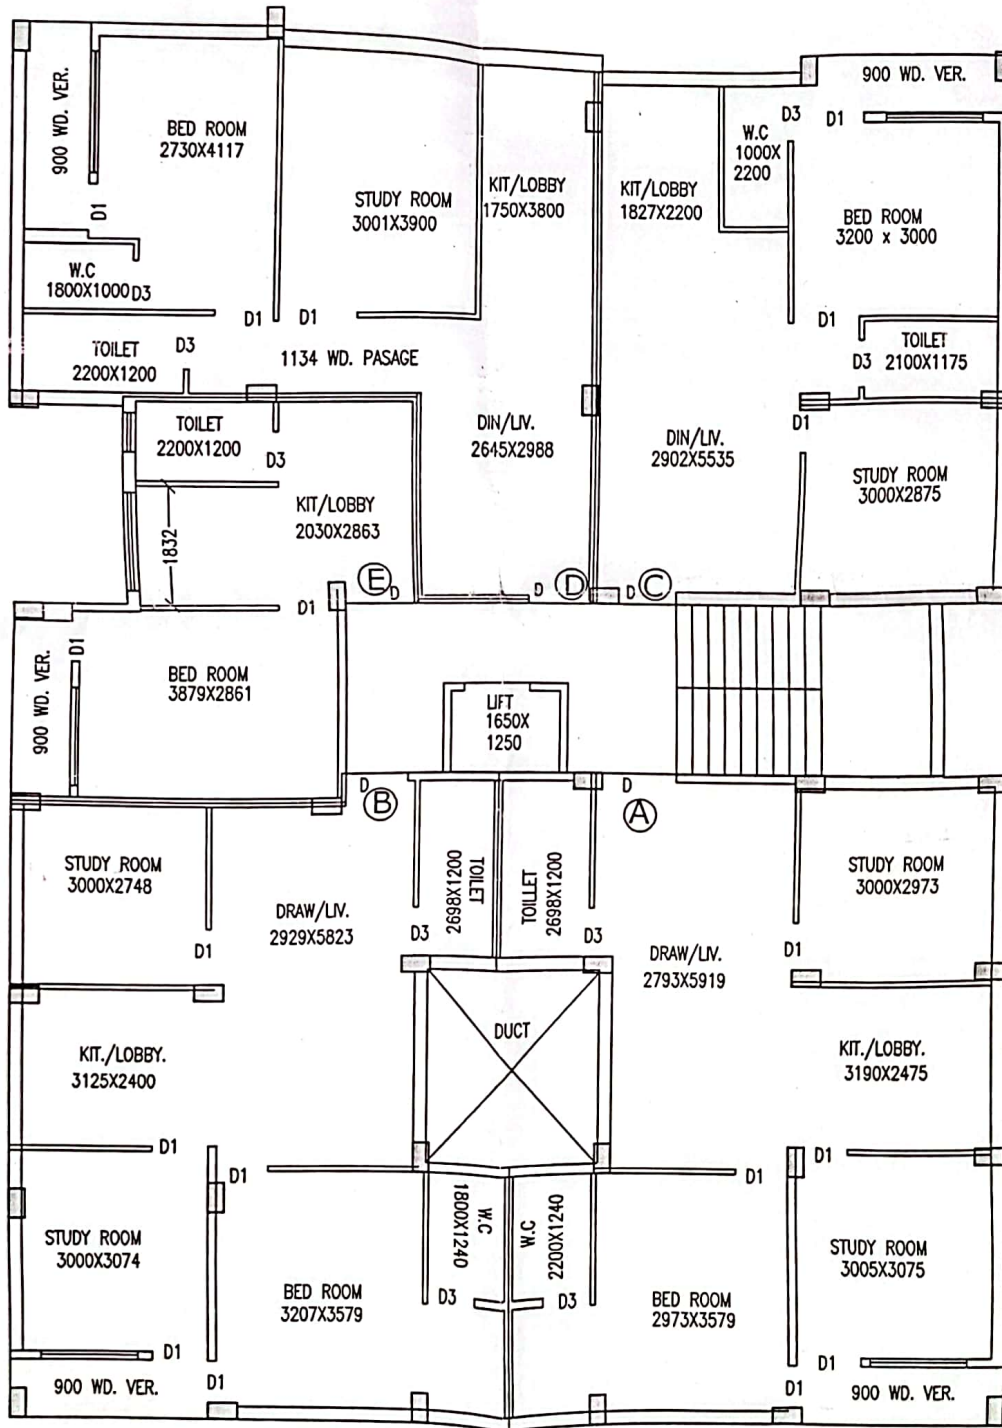

TYPICAL FLOOR PLAN

SCALE - 1:100

