


Proposed Project at Premises No-6C/1A/1, Kali Charan Ghosh Road, Ward No-002, Borough No-I, under Kolkata Municipal Corporation, P.S.-Sinthee, Kolkata-700050

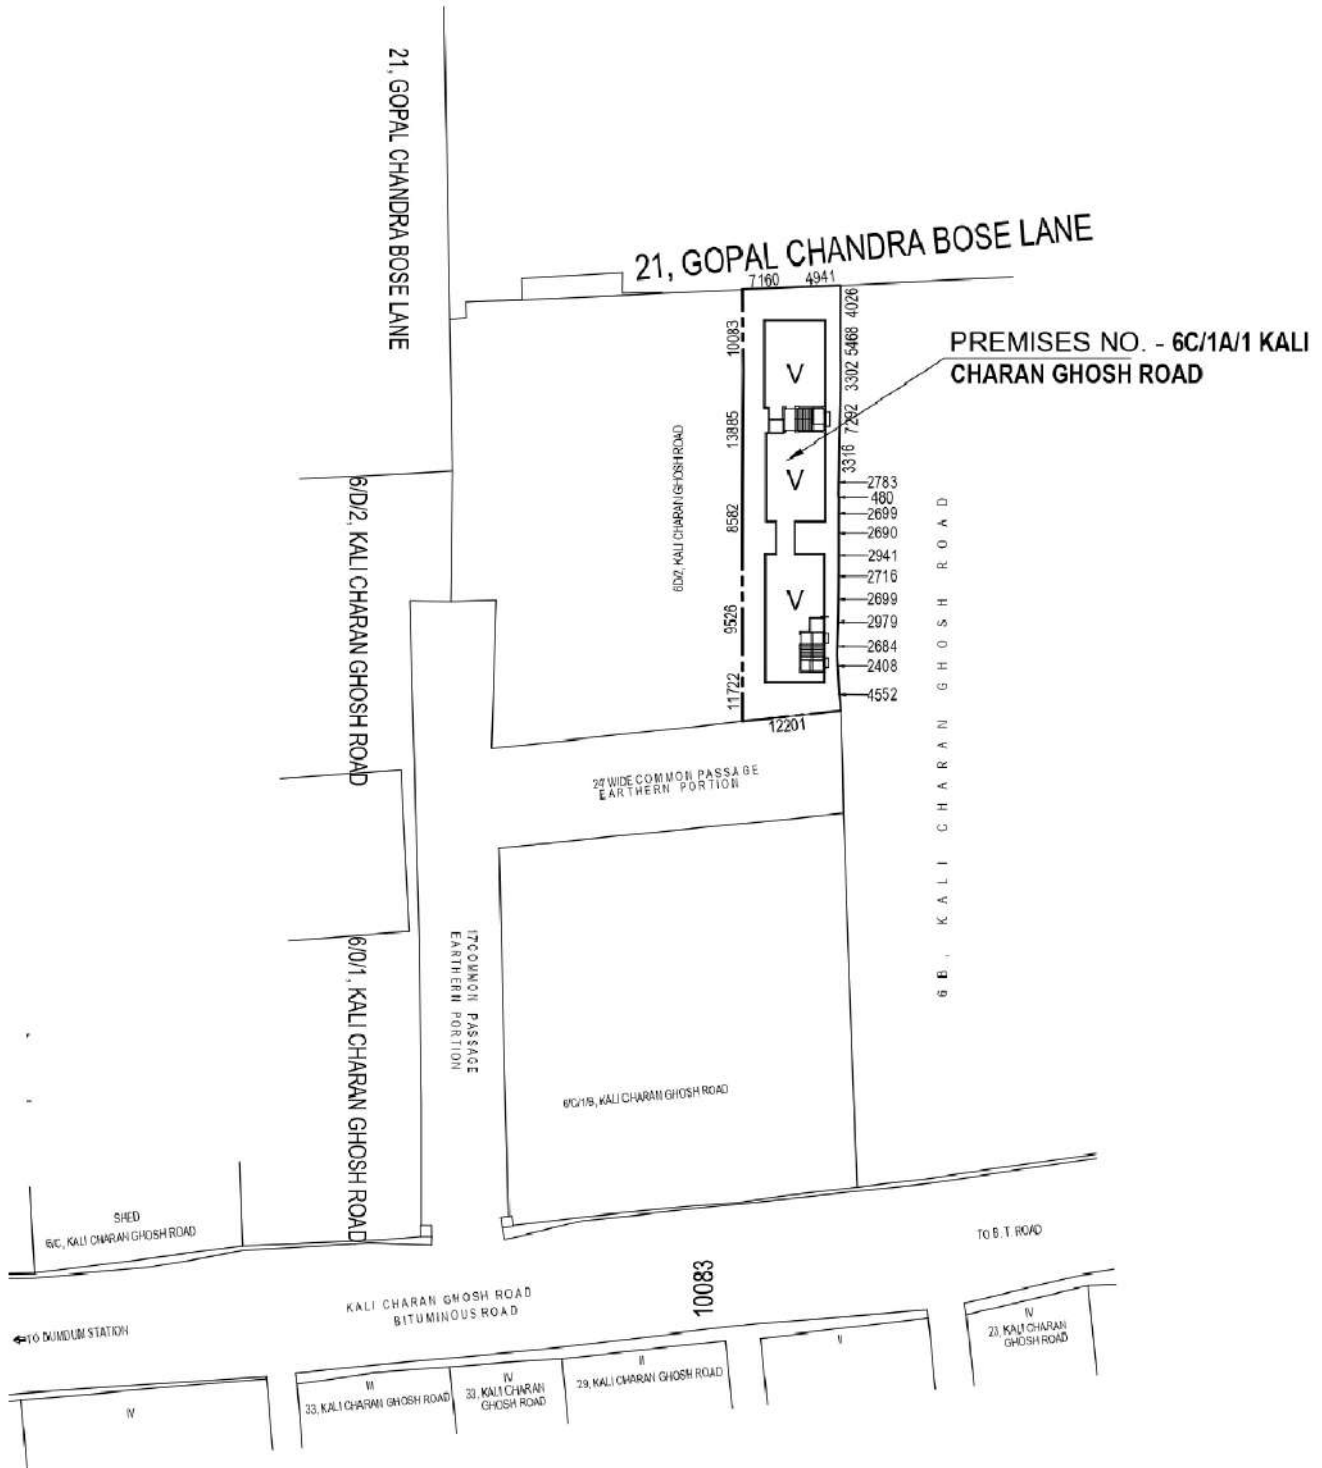

LATITUDE : 22.629146

LONGITUDE : 88.386058

KIRAN CONSTRUCTION

Kiran Agarwal
Proprietor

SIGNATURE OF OWNER