




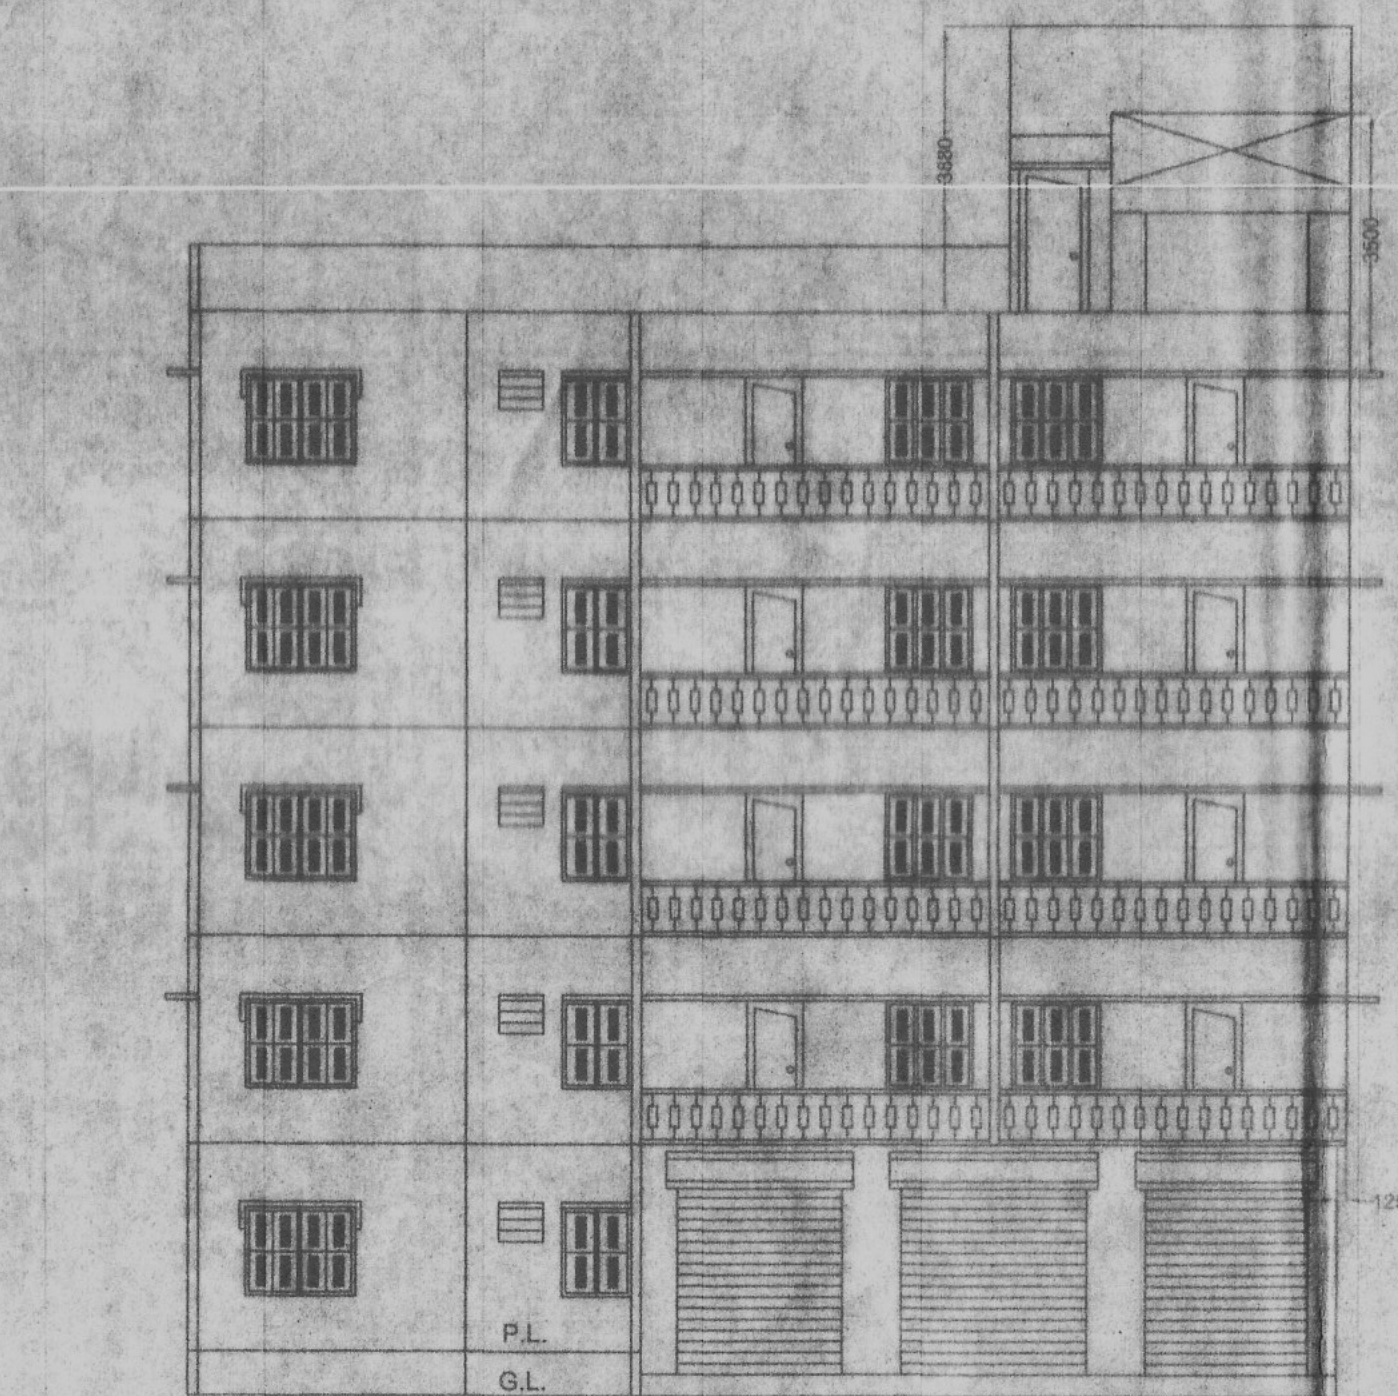


FRONT ELEVATION

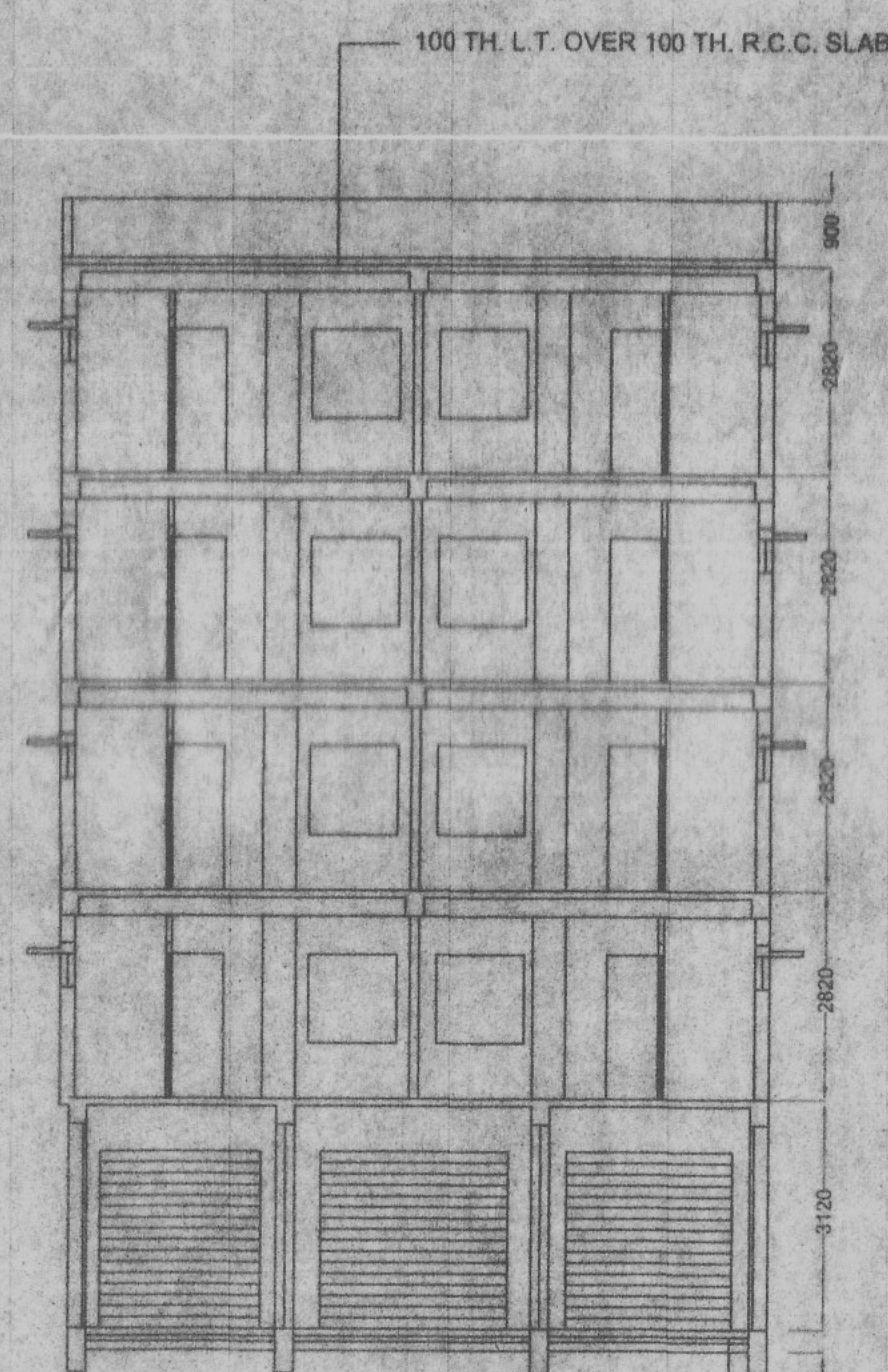

SECTION ON A-A

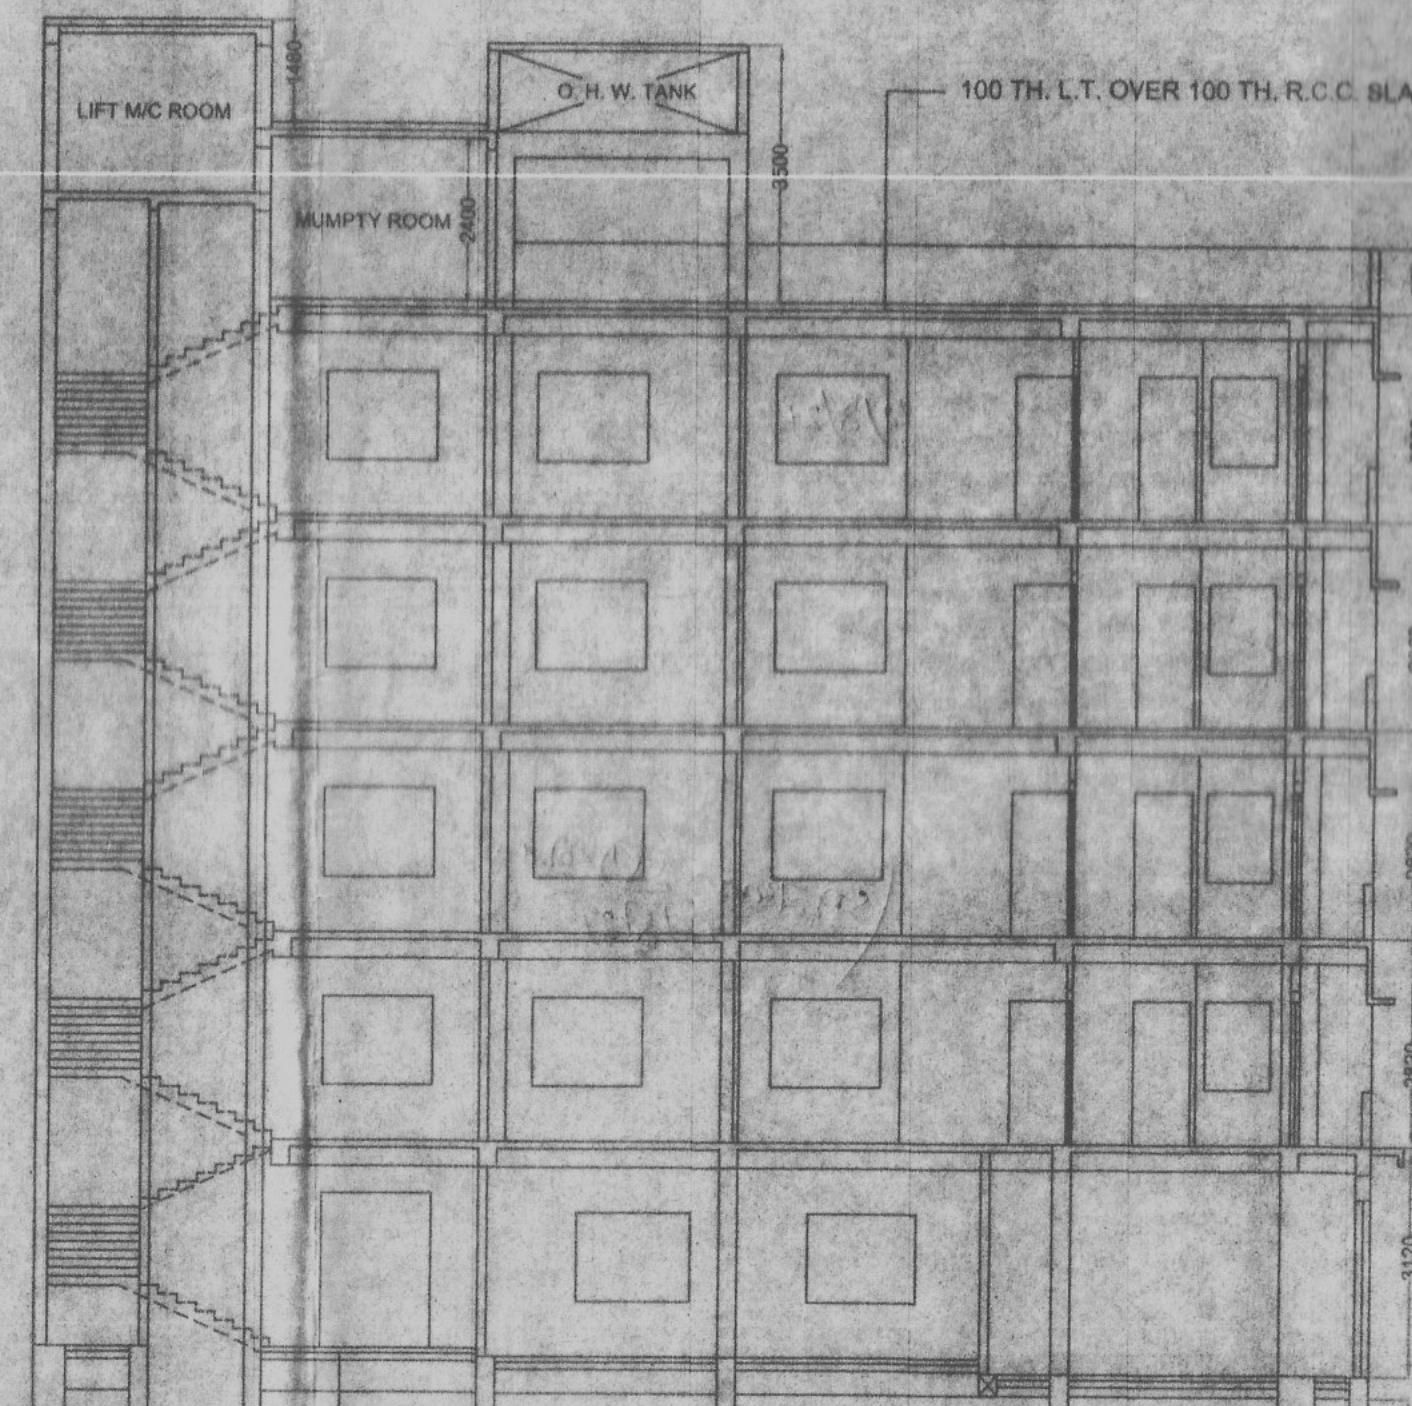

SECTION ON B-B

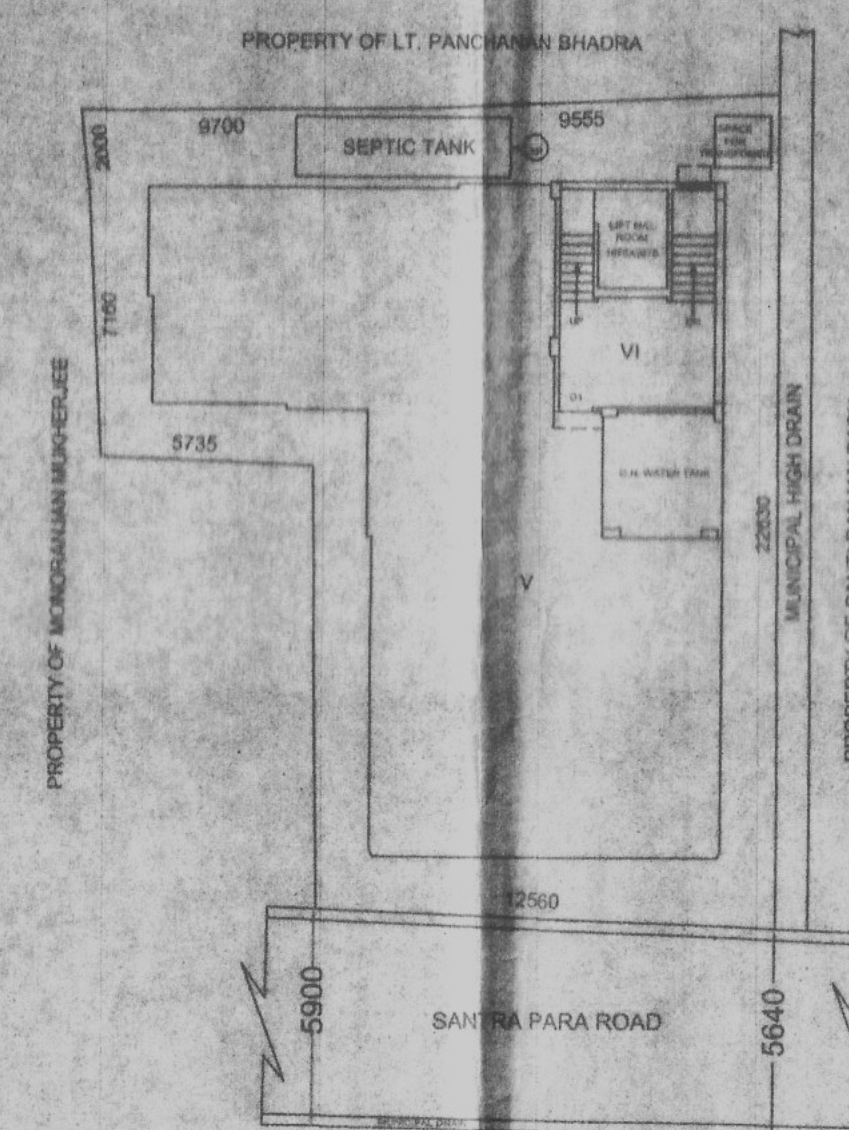

SITE PLAN

SCALE = 1:200


PIONEER ASSOCIATES
Kashyap Rajgopal Das, Partner
OWNER'S SIGNATURE
As a Constituted Attorney

AVIJIT PHANI
Structural Civil Engineer
Licence No. - 2002312682
Khardah Municipality


ENGINEER'S SIGNATURE

Ajit Das
8/8 Balakrishna
Rashkhola, Khardah
LIC No. - 11723438

SIGNATURE OF L.B.S

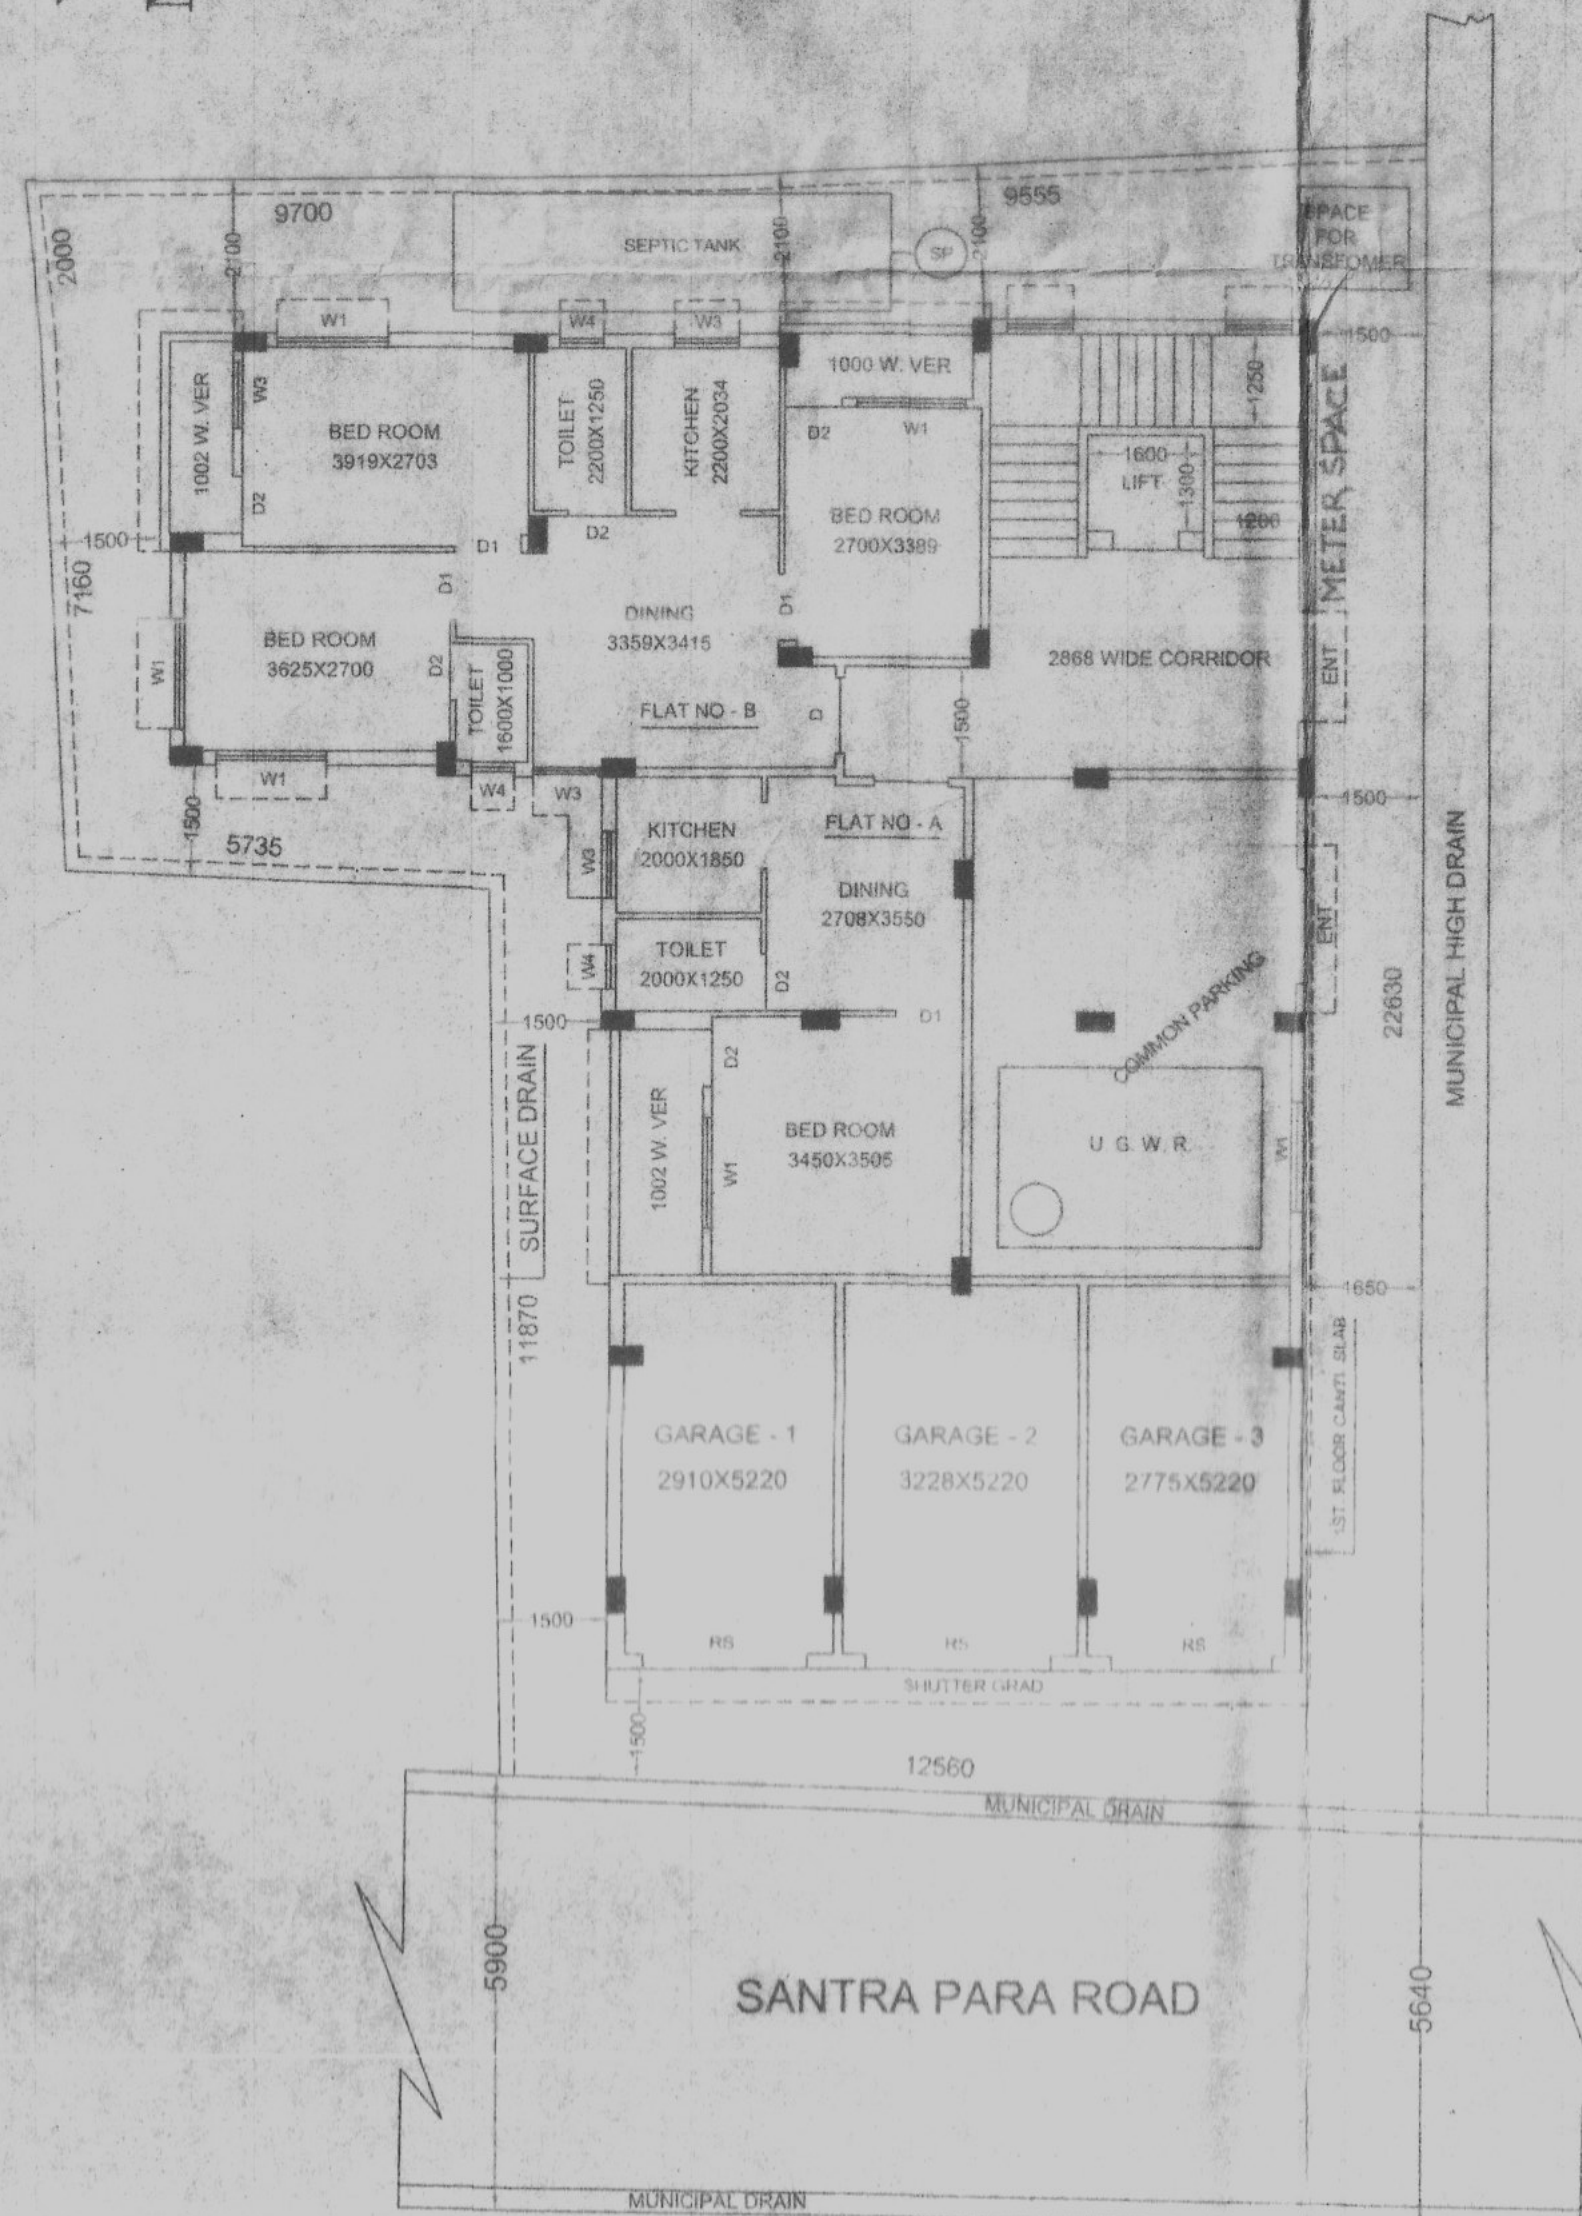


GROUND FLOOR PLAN

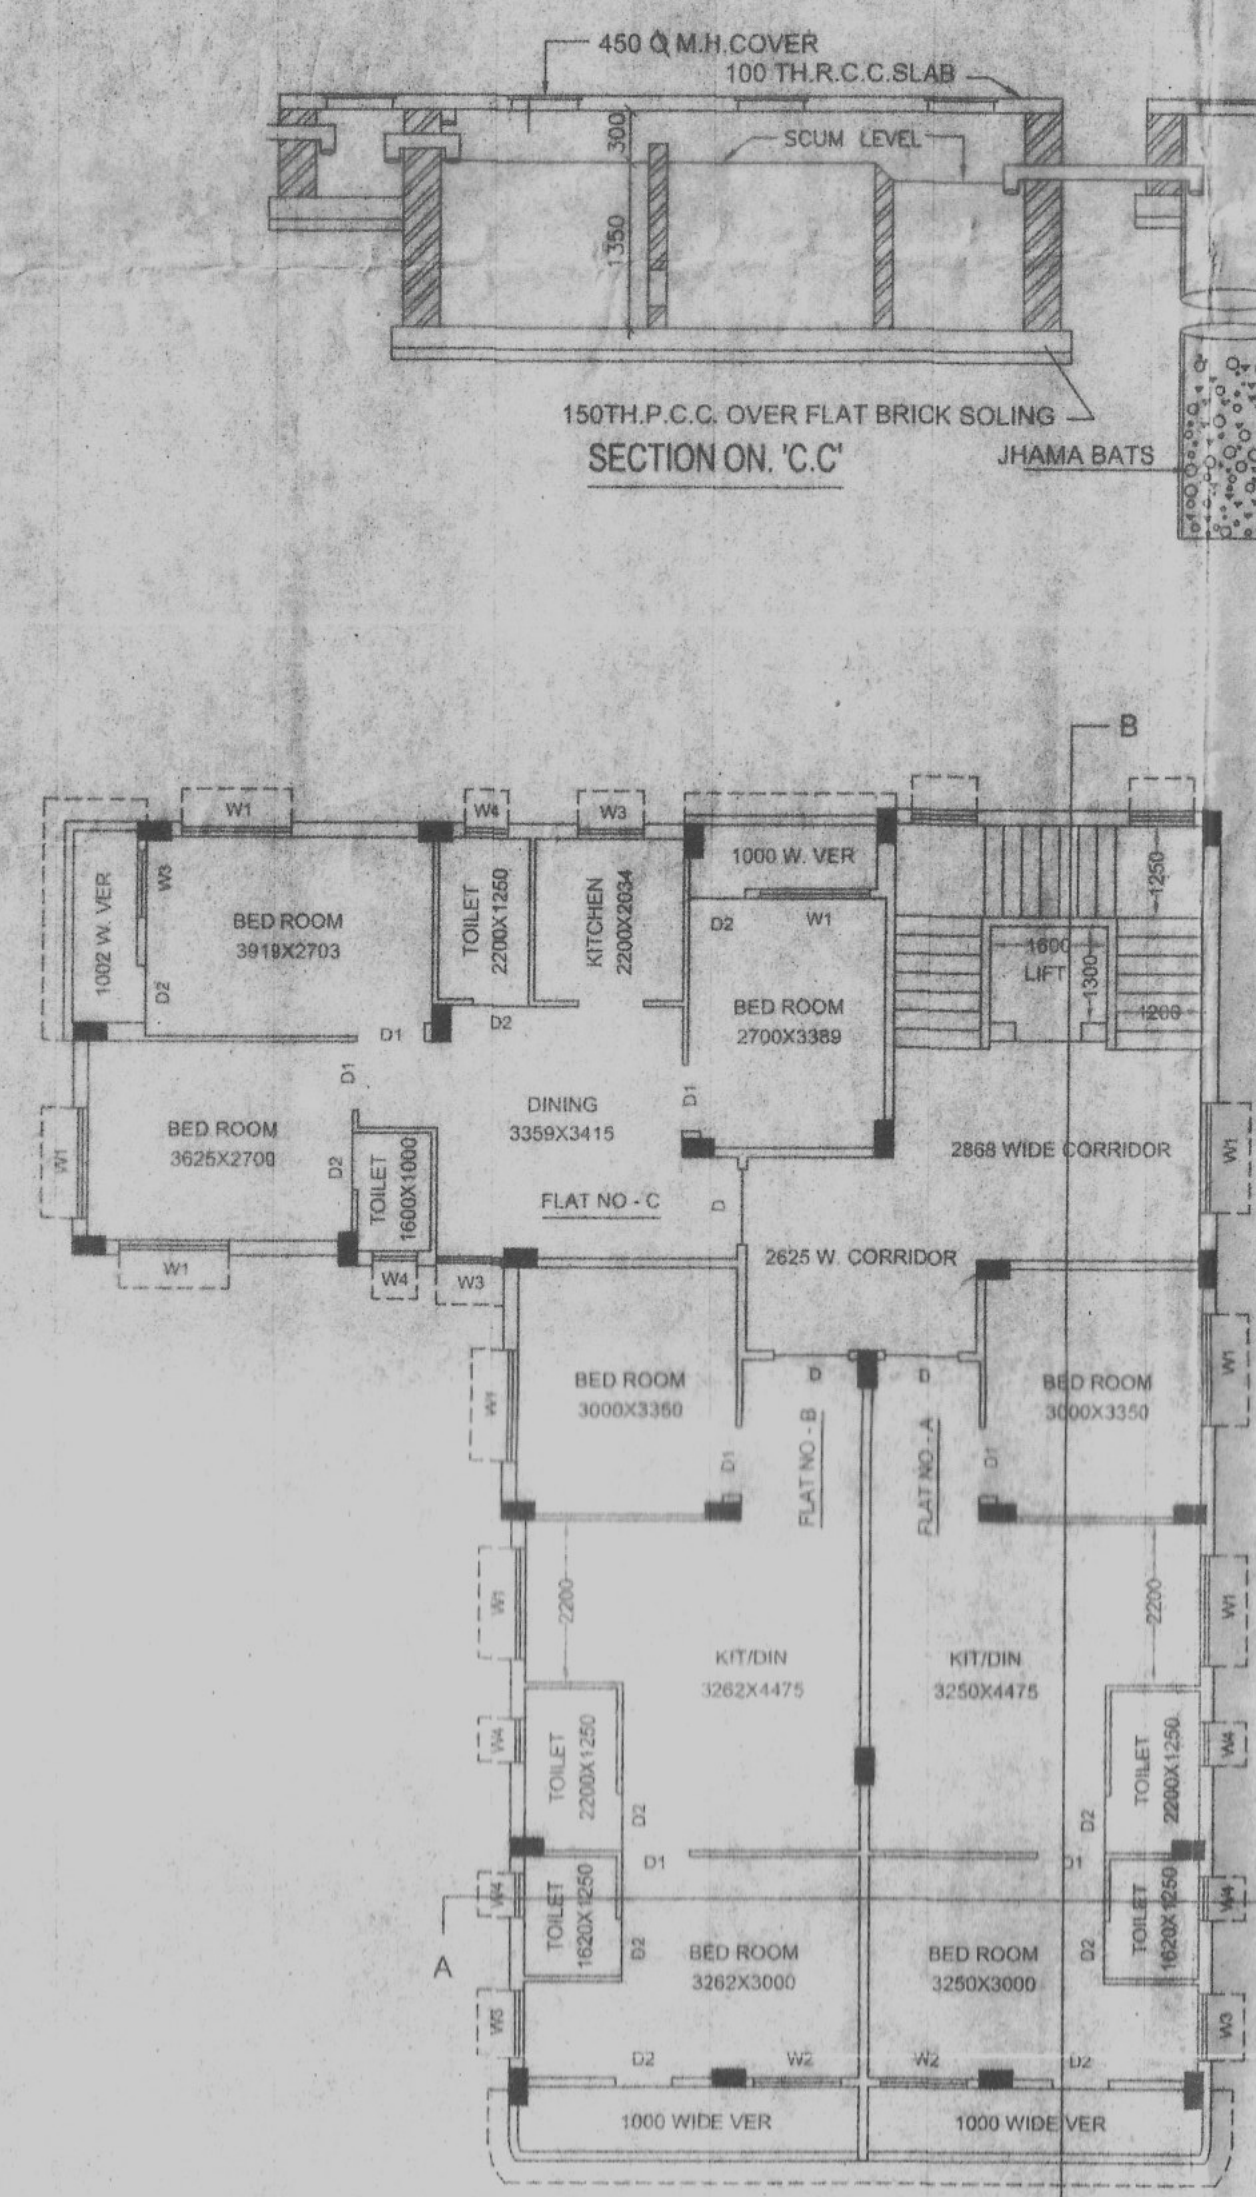

TYPICAL FLOOR PLAN

1ST TO 4TH FLOOR SIMILAR

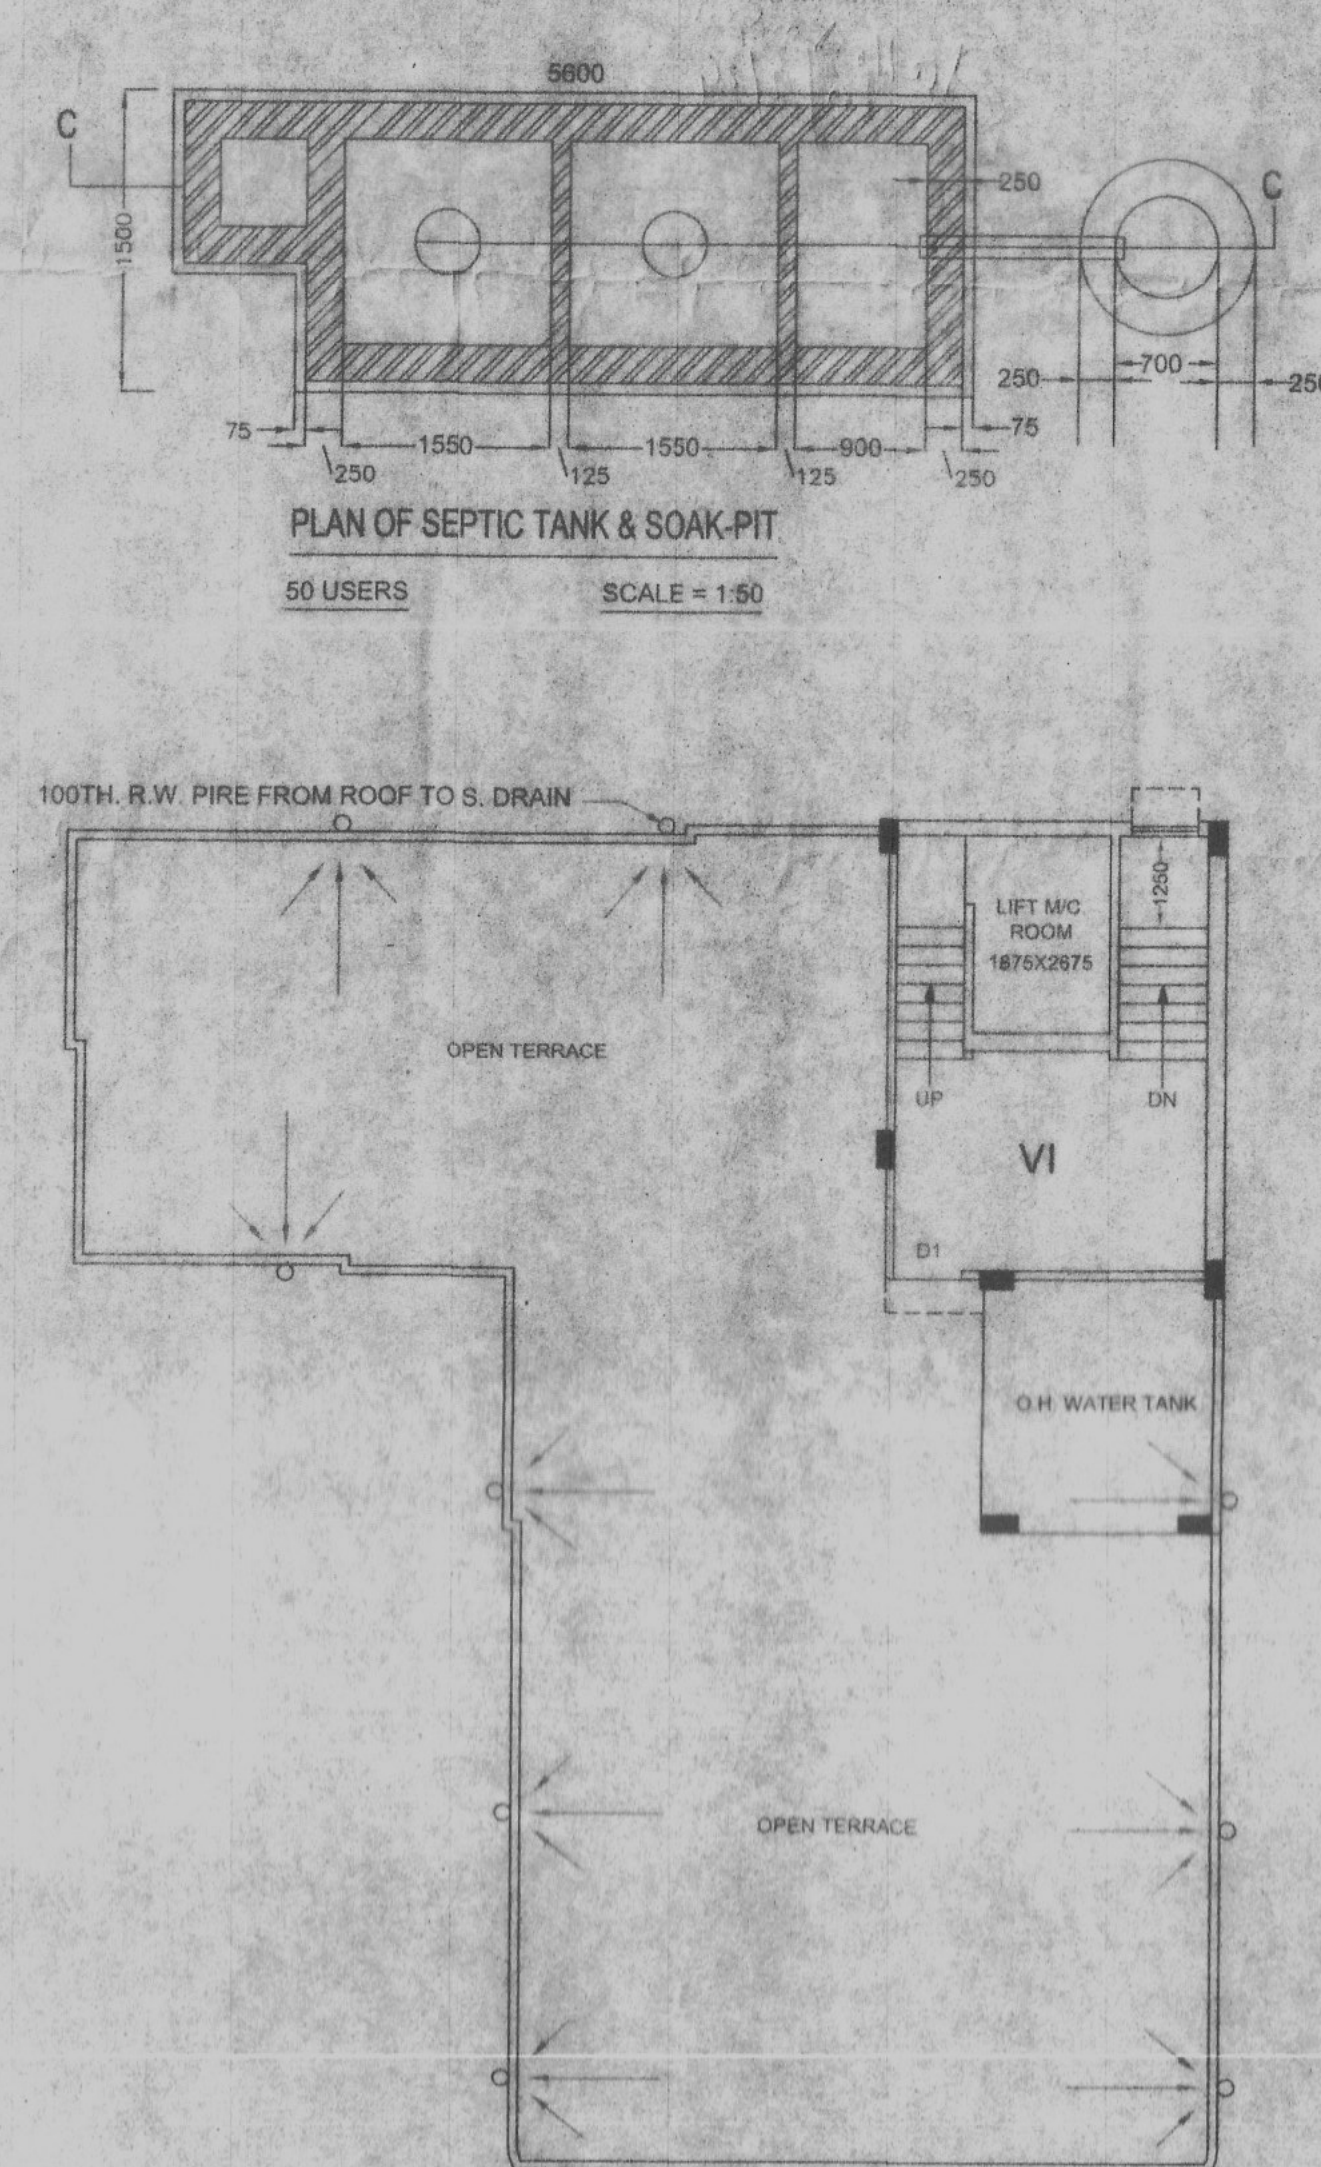

ROOF PLAN

NOTES

1. ALL DIMENSIONS ARE MILLIMETRE UNLESS OTHERWISE STATED.
2. ALL EXTERNAL WALLS ARE 200 TH. BK. WALL, ALL FLAT PARTITION WALLS 125 TH. AND INTERNAL WALLS 75 TH. UNLESS OTHERWISE STATED.
3. DRAWING SHOULD NOT BE SCALED ONLY WRITTEN DIMENSION TO BE FOLLOWED.
4. THIS DRAWING SHALL BE READ ALONG WITH RELEVANT ARCHITECTURAL & STRUCTURAL DRAWING.

SCHEDULE OF DOORS & WINDOWS

MKD	SIZE	REMARKS
D	1000X2100	100X62mm. SALWOOD FRAME WITH 25mm.Th. PANEL SHUTTER
D1	900X2100	75X62mm. SALWOOD FRAME WITH 20mm.Th. PLY SHUTTER
D2	750X2100	75X62mm. SALWOOD FRAME WITH 25mm.Th. PANEL SHUTTER
W1	1500X1200	STEEL WINDOW WITH GLAZED SHUTTER
W2	900X1200	STEEL WINDOW WITH GLAZED SHUTTER
W3	750X800	75X62mm. SALWOOD FRAME WITH LOUVERED
R.S.		ROLLING SHUTTER

AREA STATEMENT

GROUND FLOOR COVD.	=	215.07 Sq.m OR 2,315 Sq.Ft.
FIRST FLOOR COVD.	=	216.93 Sq.m OR 2,335 Sq.Ft.
SECOND FLOOR COVD.	=	216.93 Sq.m OR 2,335 Sq.Ft.
THIRD FLOOR COVD.	=	216.93 Sq.m OR 2,335 Sq.Ft.
FOURTH FLOOR COVD.	=	216.93 Sq.m OR 2,335 Sq.Ft.
TOTAL COVD AREA	=	1082.79 Sq.m OR 11,655 Sq.Ft.
OPEN LAND	=	133.13 Sq.m OR 1,433 Sq.Ft.
TOTAL LAND	=	350.06 Sq.m OR 3,768 Sq.Ft.

MKD	REVISION	DATE
-----	----------	------

PROPOSED (G+4) FIVE STORIED BUILDING AT MOUZA-KERULIA, R.S. DAG NO-11 & 11/290, R.S. KHATIAN NO-127, J.L. NO- 5, R.S. NOS- 11, TOUJI NO- 172, L.R. DAG NO- 53, L.R. KHATIAN NO- 191, IN HOLDING NO- 60/27, SANTRA PARA, WARD NO- 4, UNDER P.O. & P.S. - RAHARA, MUNICIPALITY- Khardah, DIST.- 24 P.G.S. (N).

SCALE=1:100

‘দলিখিত শর্তে এই নকসা মঞ্জুর করা হইল :-’

১. জমির পূর্ব সীমান্ত ও অন্তরে কৃষি অবশেষের বিদ্যমান পান্ডুলিপি প্রমাণভাৱীমতে দিখান হইবে।
২. সাধারণতঃ রাজ্যে প্রচলিত পুঁজি বাতায়নের জন্য অন্তরা ১০০০ মিটার (চিটার) হইবে। অন্যভাবে কহিলে যাহা হাতের ও রসায়নকেলের জমিতে বহুসংখ্যক কৃষি জমির দিখান হইবে। সাধারণতঃ অল্প সীমান্ত।
৩. জমির স্থানীয়ভাবে কখনও কোন জমিদারী সনদকে খসড়া ব্যবহৃত কৃষির পদ্ধতি প্রমাণভাৱীমতে দিখান হইবে।
৪. কৃষি সীমানা হইতে পুঁজির পুঁজির সীমান্তসমূহের ছাড়া যিহা পূর্ব সীমান্ত চিহ্নিতকৃত হইবে। প্রত্যেকটি সীমান্ত অনুযায়ী কহা হইবে।
৫. কৃষি সীমান্ত নিম্নলিখিত হইবে :-

[illegible]

Board of Administration
Gaonchhi Municipality

শুভদহ পৌরসভা
শুভদহ উত্তর ২৪-পার্বতী 12/8/21
সংরক্ষিত গৃহের নকশা
তারিখঃ অনুমিত গৃহ নির্মাণ উপ-সমিতির সভায়
অনুমোদিত হইল। এই অনুমোদিত নকশা অনুসারে
আপনি গৃহ নির্মাণ করিবেন, গ্রামের মাঝে যে এড
বোর্ডের নকশার বৈধতায় রূপ দিবেন করিবেন
ইহাও পূর্ণাঙ্গিত্ব প্রাপ্তকালে কর্তৃপক্ষের অনুমতি
কর্তব্য। আপনাকে নকশা বাতিলিত কর
করিবে কল এবং নির্মাণ সেতায় যাইবে না।
নকশা কোকিলের দিনে প্রেরণ করিব।

(স্বাক্ষর) ১২/৪/২১
সহ-বাস্তুকার
খাদ্যদ্রব্য পরিসংখ্যান



রদ করিবার ক্ষমতার সাপেক্ষে অনমোদিত হইল :

Extension for two years i.e. upto
12/05/2026 may be given per
Provision of W.B.M. Act. 1993 w/s 207 (2)
Received Rs. 0000
Vids Memo no 4114
Dated 11/12/2022
Asstt. Engineer
Kharosh Municipality

Nirajan
Chairman
Khardah Municipality

~~2. августа~~