


Proposed Project at Mouza- Sahar Cooch Behar, J.L. No- 130, L.R. Plot No- 10406, 10408, 10410, 10407, 10411, L.R. Khatian No-20153, 20152, 3078, 26029, 8475, 5216, At B.S. Road, Holding No- 85/13018, Ward No-18, under Cooch Behar Municipality, P.S.- Kotwali District- Cooch Behar, Pin-736101

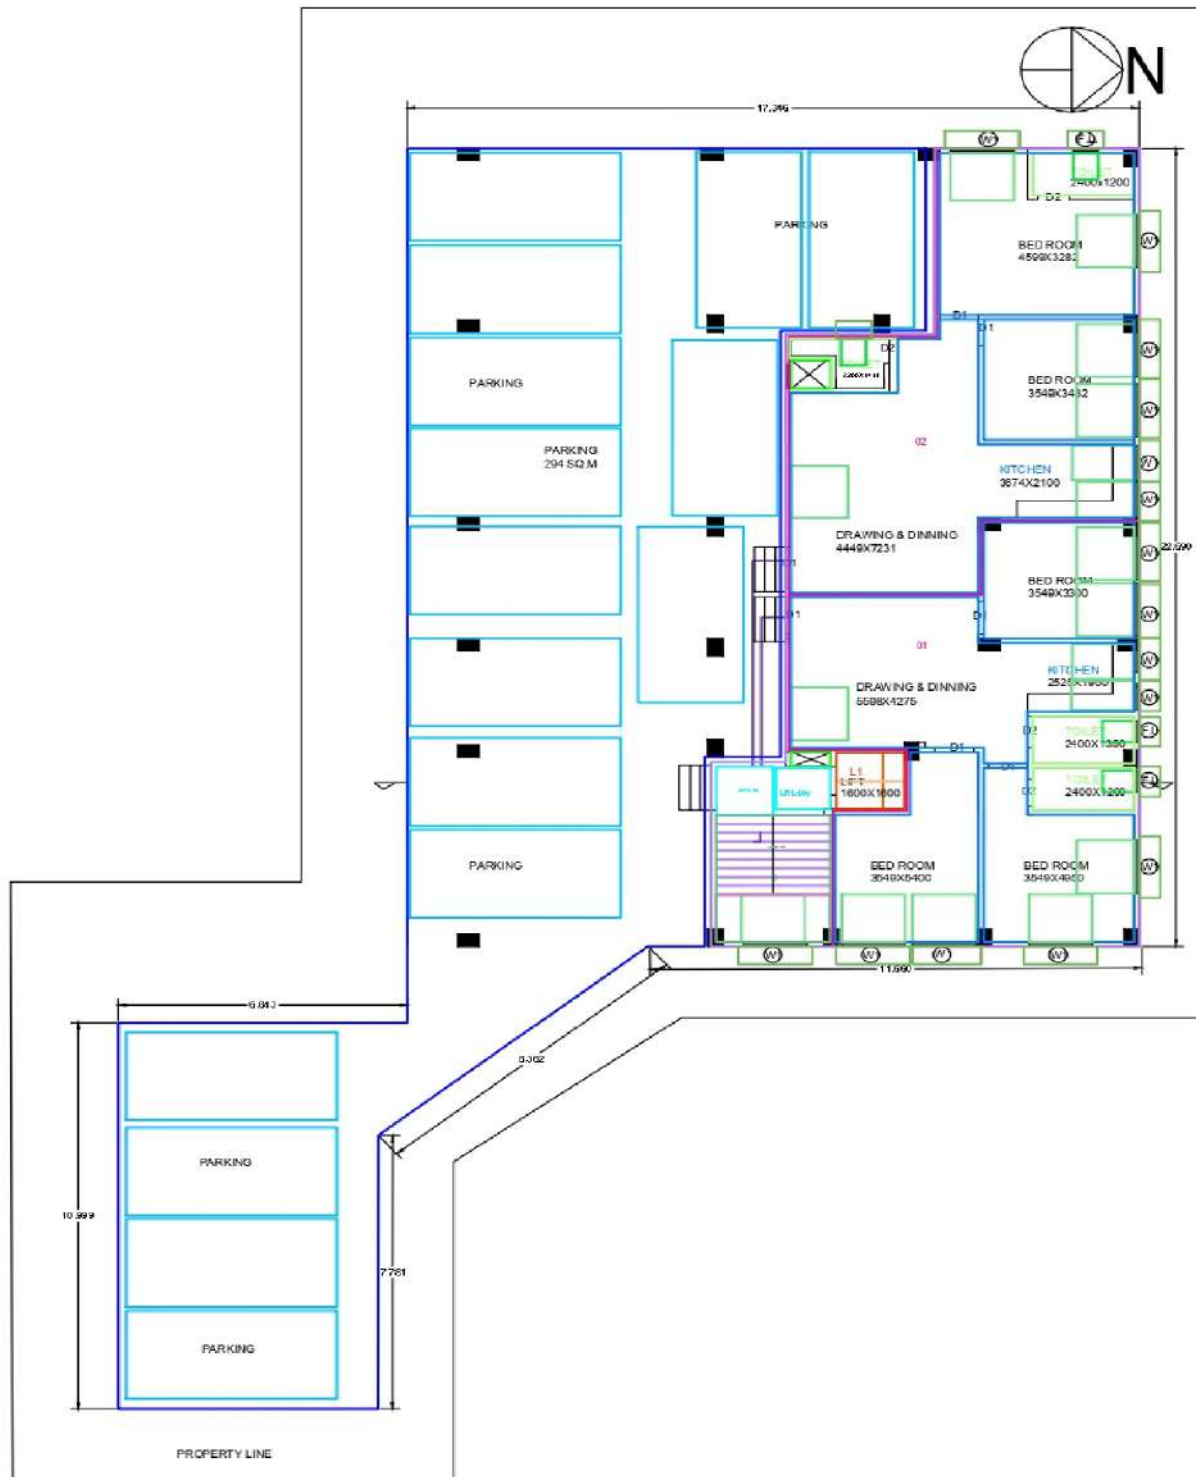

LATITUDE : 24.354006
LONGITUDE : 86.233701

IDEAL INFRASTRUCTURE SOLUTIONS PVT. LTD.

Tanushree Bhadra.
 DIRECTOR

SIGNATURE OF OWNER