



O.H W/T
CAP: 12780 LTRS.

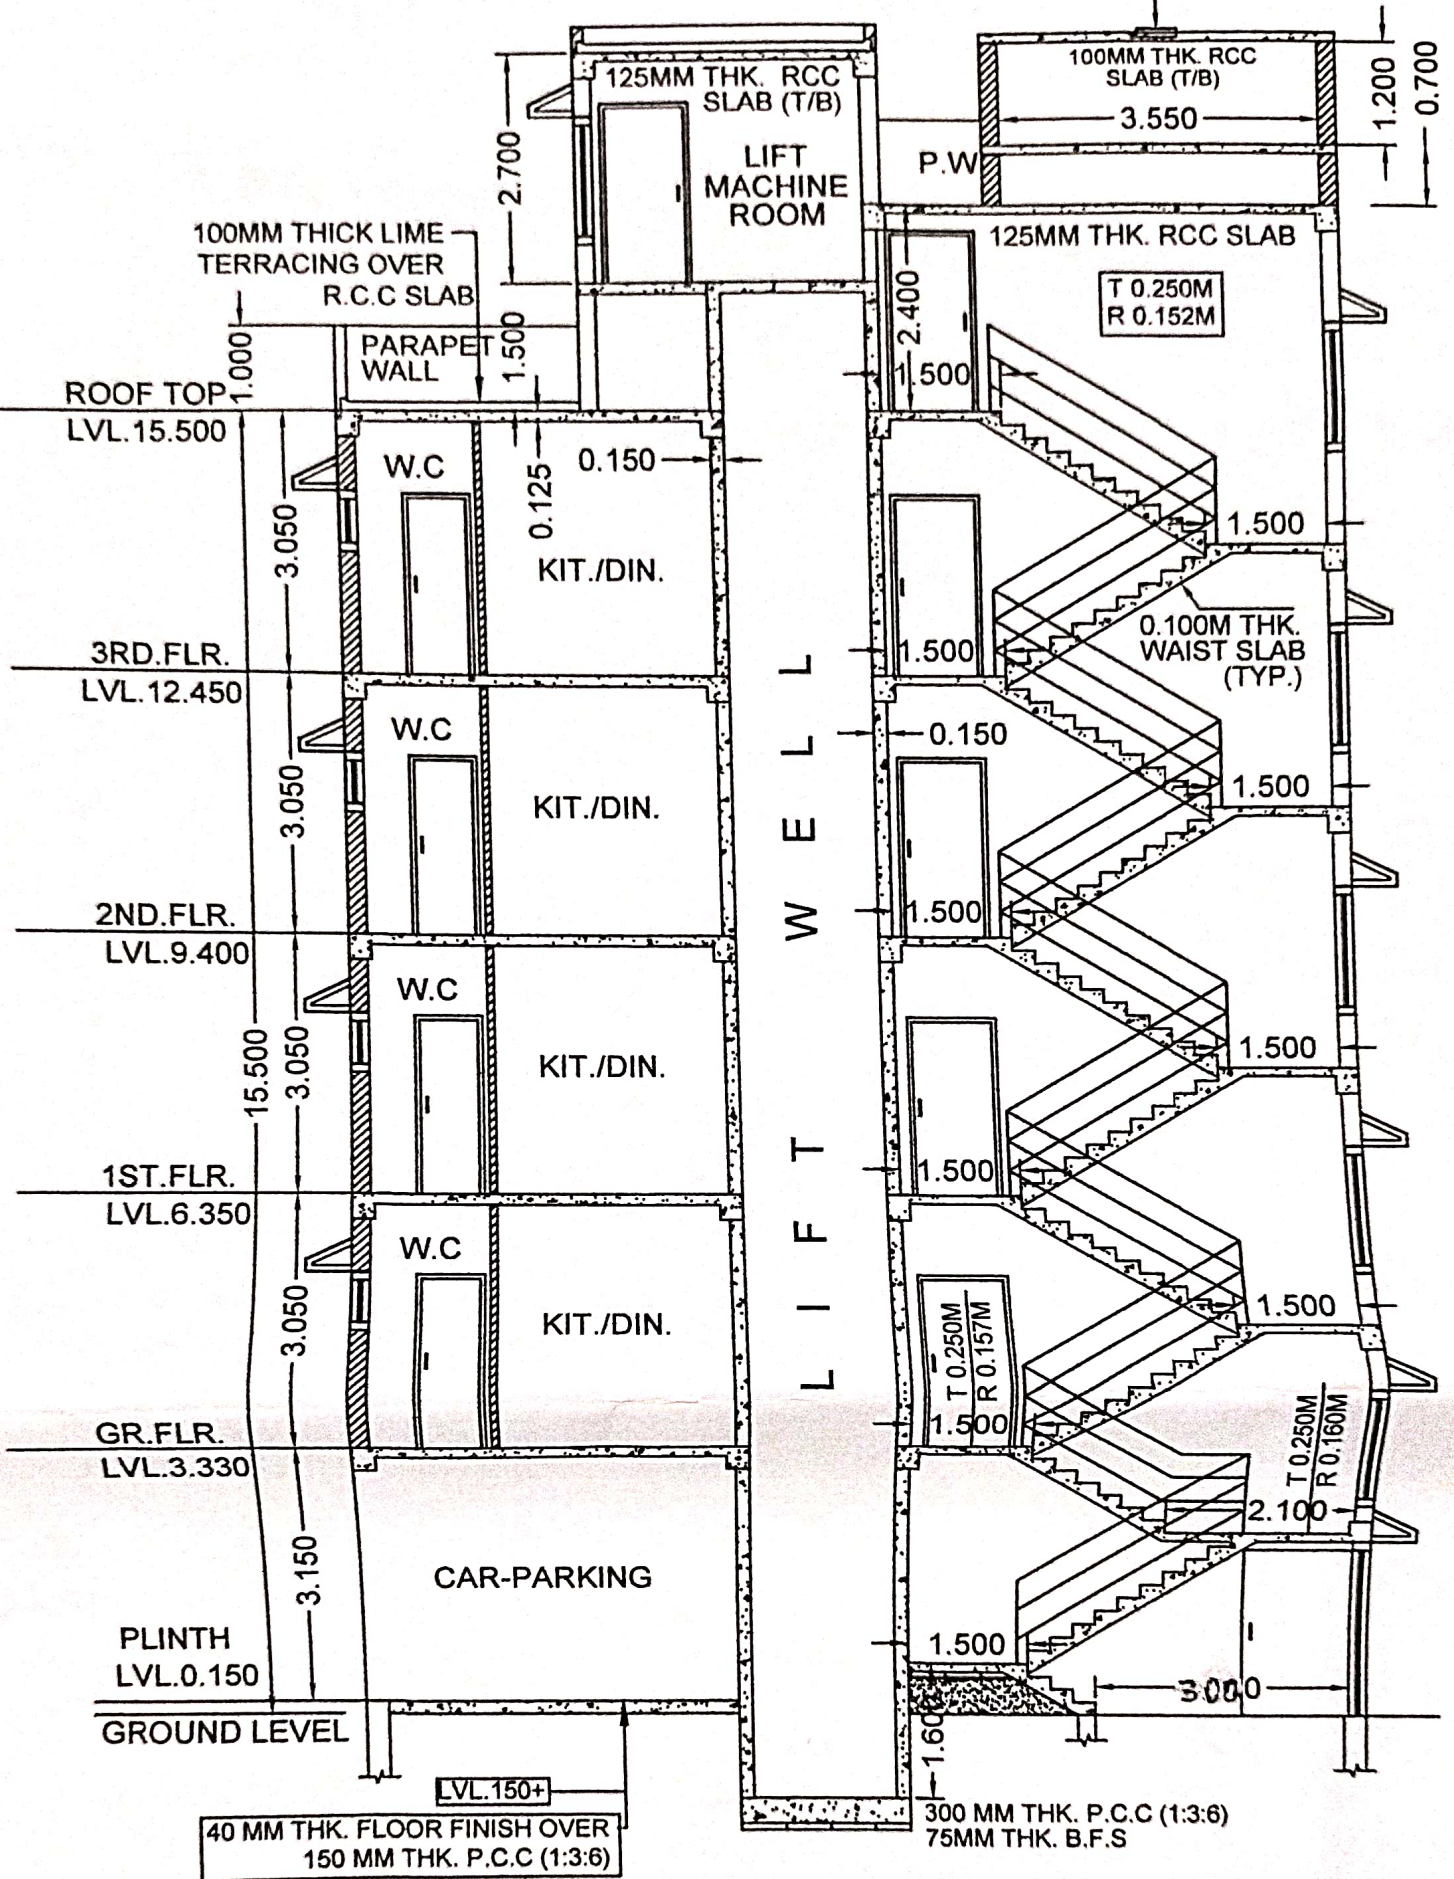

LVL.150+
40 MM THK. FLOOR FINISH OVER
150 MM THK. P.C.C (1:3:6)

O.H W/T
CAP: 11000 LTRS.

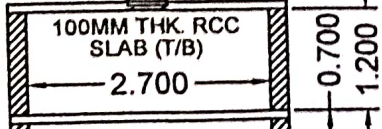

SECTION X-X
BLOCK - 2
(SCALE - 1:100)