


GE  
 (BLOCK-1)

O.H W/T  
 CAP: 11000 LTRS.

**SECTION X-X**  
**BLOCK - 2**  
**(SCALE - 1:100)**

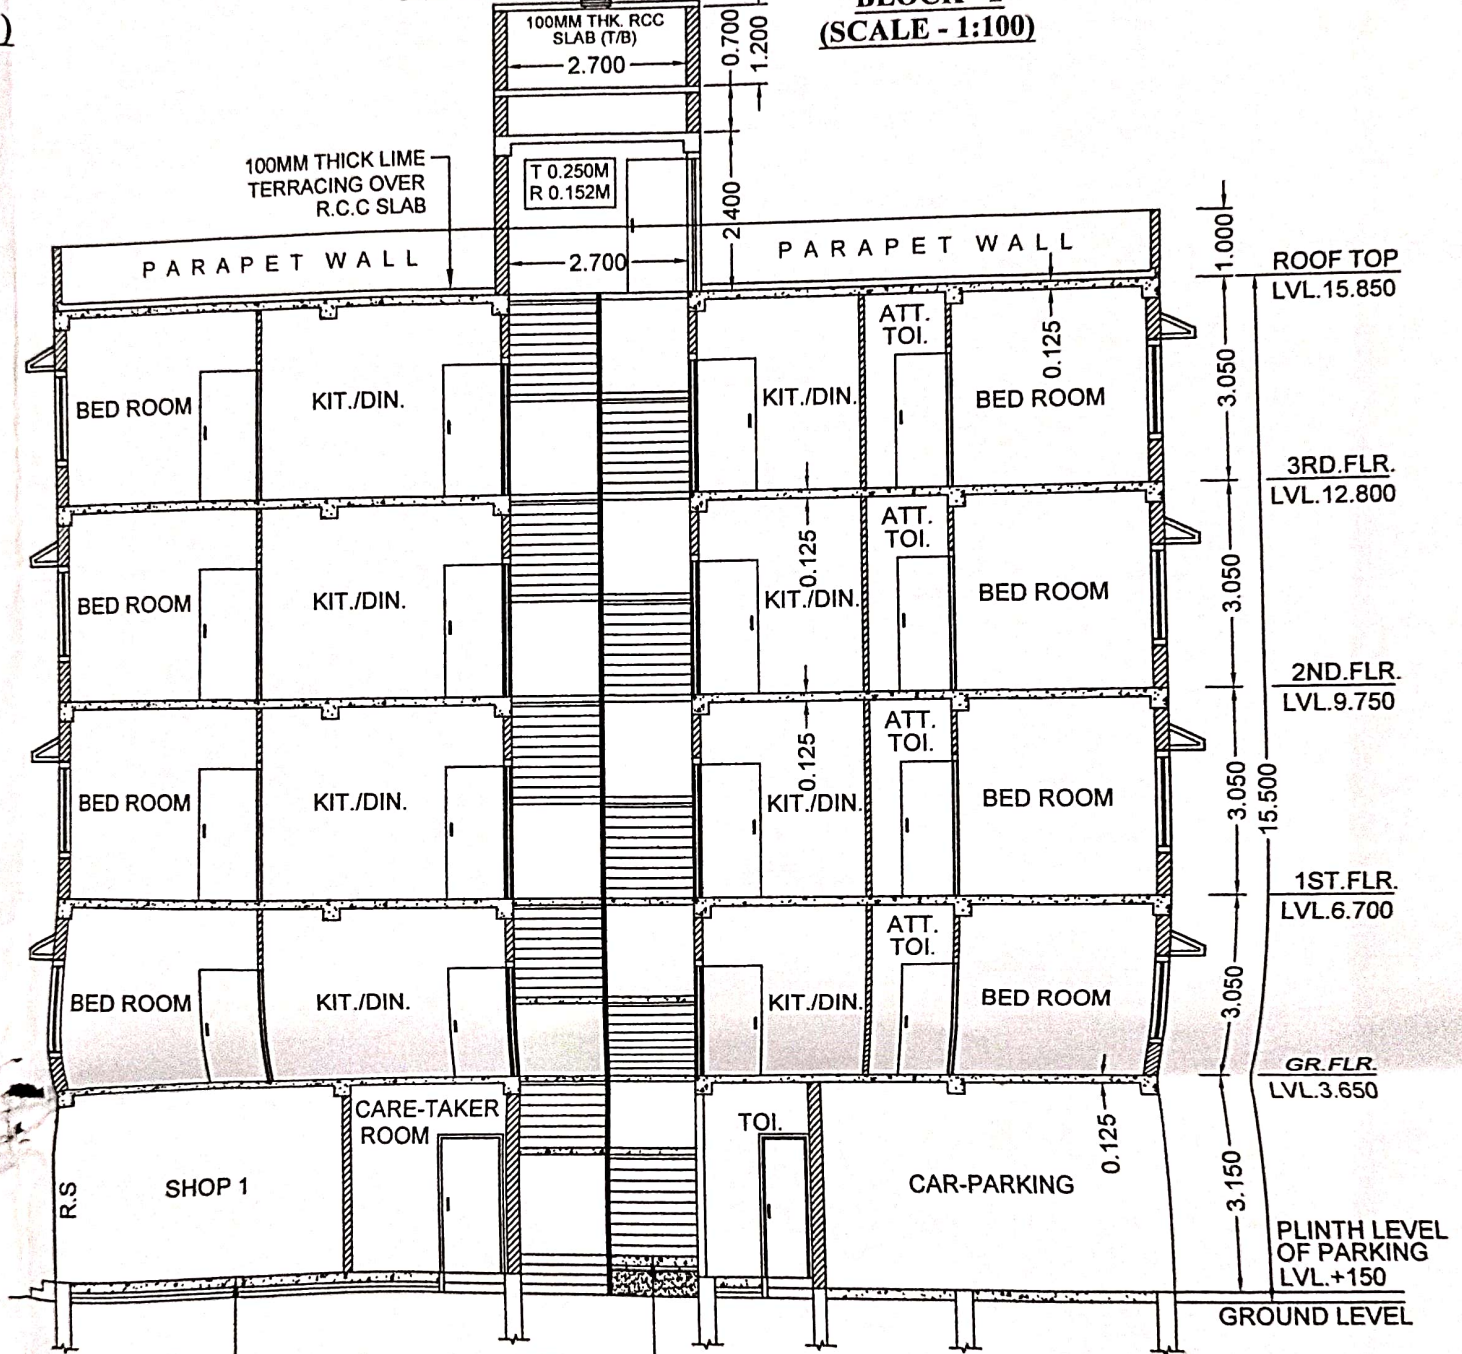

LVL. 300+  
 40 MM THK. FLOOR FINISH OVER  
 150 MM THK. P.C.C (1:3:6)  
 75 MM THK. B.F.S  
 75MM THK. EARTH FILLING

LVL. 600+  
 40 MM THK. FLOOR FINISH OVER  
 150 MM THK. P.C.C (1:3:6)  
 75 MM THK. B.F.S  
 375MM THK. EARTH FILLING

**SECTION Y-Y**  
**BLOCK - 1**  
**(SCALE - 1:100)**

