

**FRONT ELEVATION (BLOCK 1)**  
(SCALE - 1:100)


**FRONT ELEVATION (BLOCK 2)**  
(SCALE - 1:100)

GROUND LEVEL

LVL 600+  
40 MM THK. FLOOR FINISH OVER  
150 MM THK. P.C.C (1:3:6)  
75 MM THK. B.F.S  
0.375MM THK. EARTH FILLING

SECTION LINE

**SECTION X-X**  
(SCALE - 1:100)

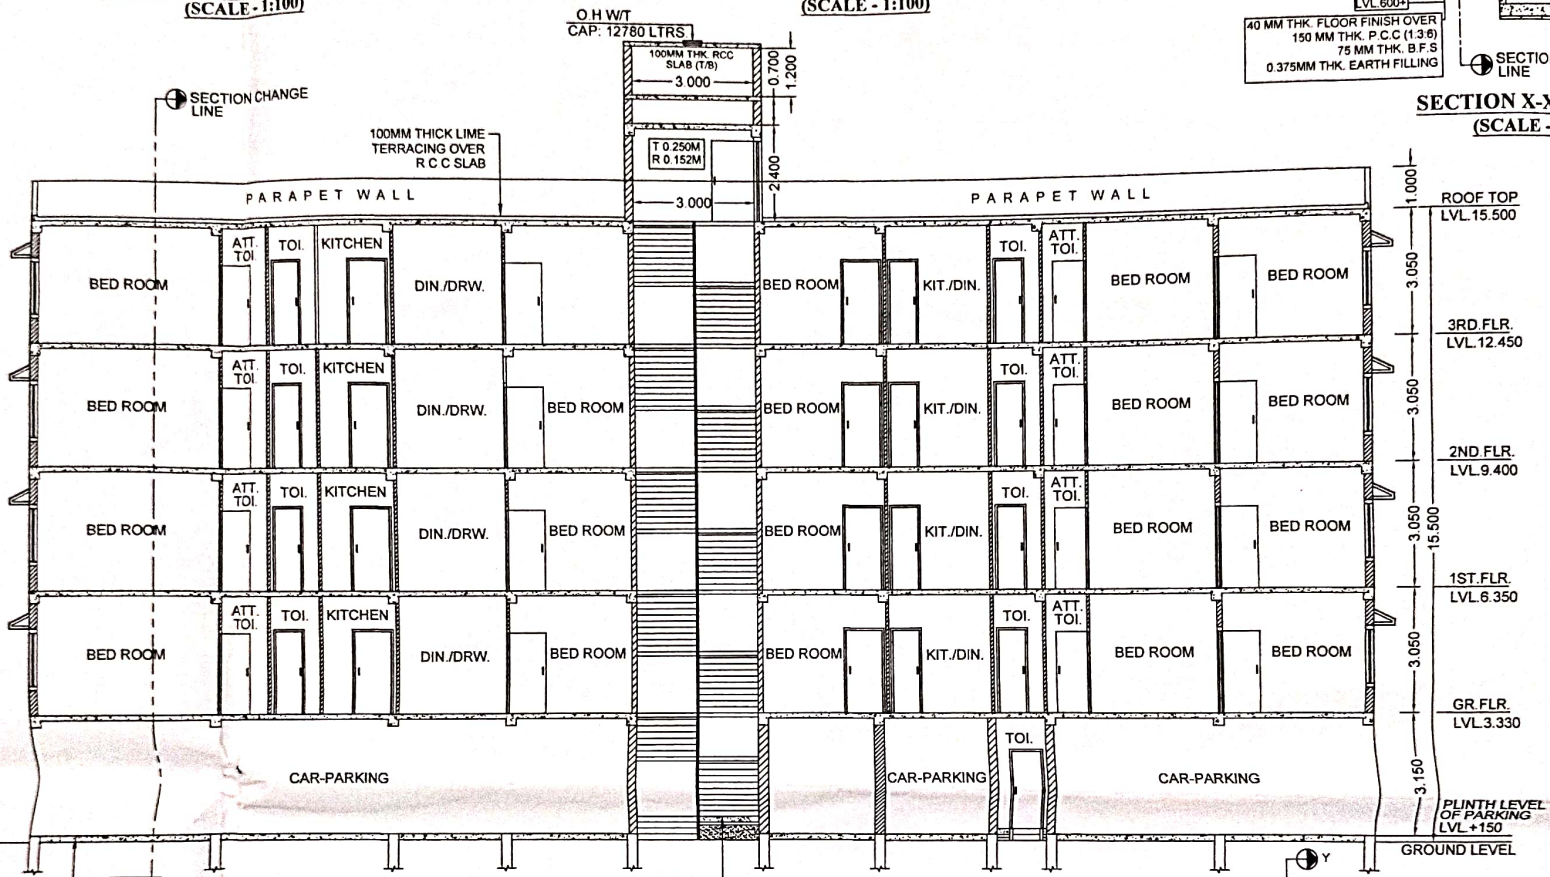

LVL 150+  
40 MM THK. FLOOR FINISH OVER  
150 MM THK. P.C.C (1:3:6)  
75 MM THK. B.F.S

LVL 600+  
40 MM THK. FLOOR FINISH OVER  
150 MM THK. P.C.C (1:3:6)  
75 MM THK. B.F.S  
375MM THK. EARTH FILLING

**SECTION Y-Y**  
**BLOCK - 2**  
(SCALE - 1:100)

