


LOCATION PLAN OF A PROPOSED G + III STORIED BUILDING AT DAG NO.:- 1514 (R.S.)
1593 (L.R.) KH. NO.:- 74 (R.S.), 3045 (L.R.) J.L.NO.:- 48 MOUZA:- KUMRAKHALI P.S.:-
NARENDRAPUR HOLDING NO.:- 306, KUMRAKHALI - 3 WARD NO.:- 27 UNDER RAJPUR -
SONARPUR MUNICIPALITY DIST:- 24 PGS (S)

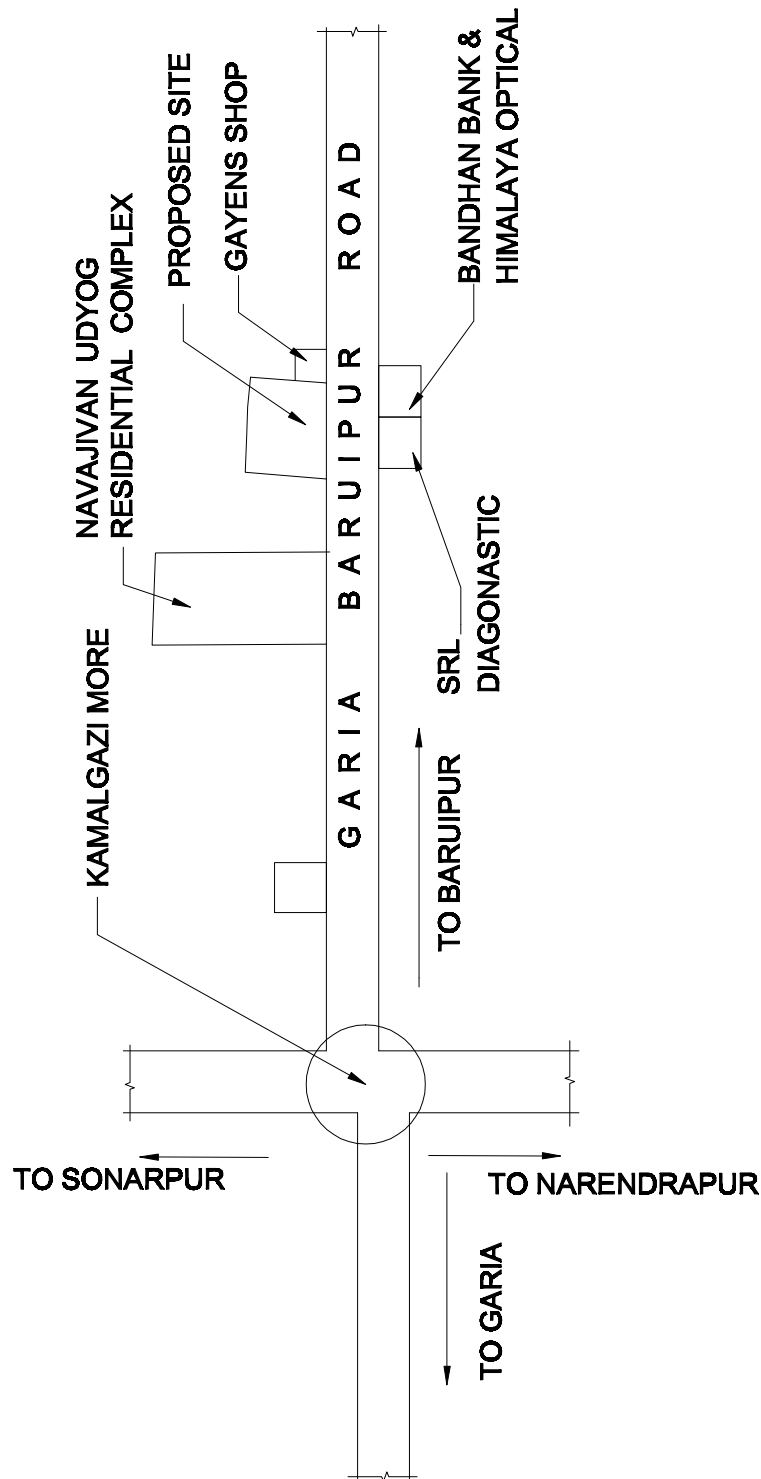

LATITUDE :- 22.4474 " N

LONGITUDE :- 88.3976 " E

LATITUDE AND LONGITUDE HAS BEEN MEASURED NEAR THE CENTER OF THE PLOT