


**Proposed Project at Premises No-23B/3, Bade Raipur Road, Ward No-96, Borough-X, under Kolkata Municipal Corporation, P.S.-Jadavpur, Kolkata-700032**

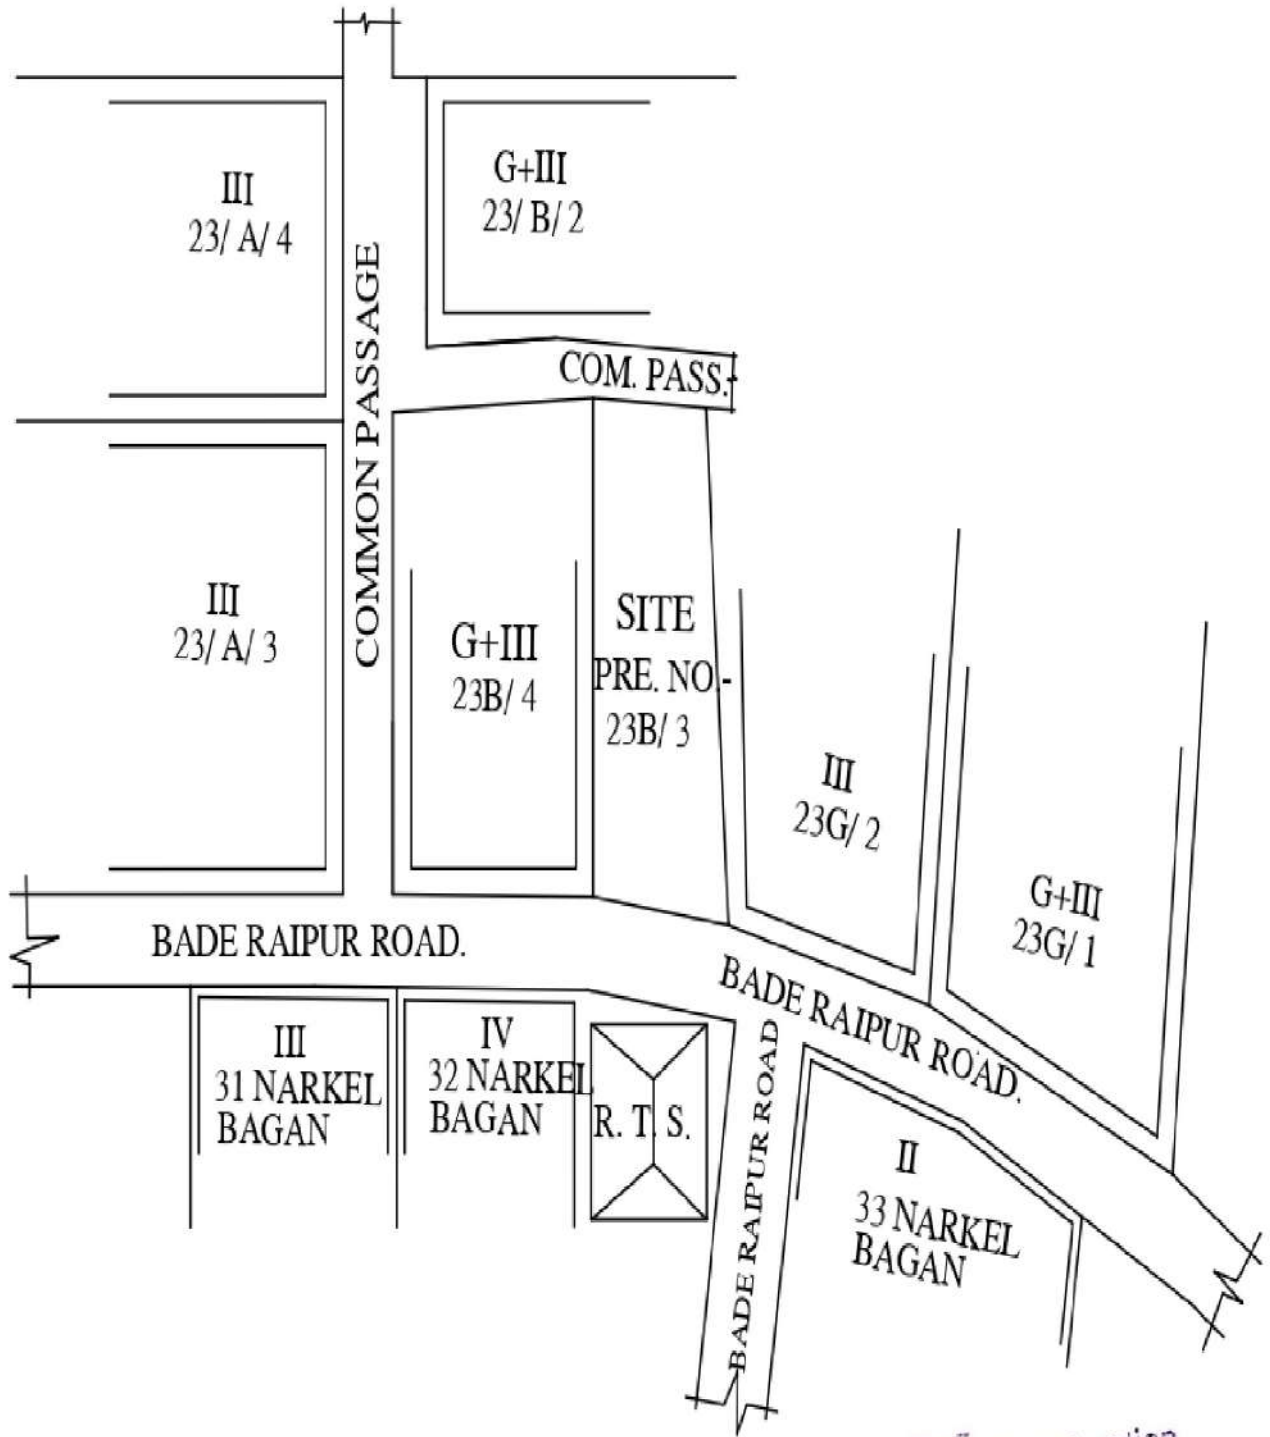

**LATITUDE : 22.492043**  
**LONGITUDE : 88.365256**

P.S. Construction  
*Palash Bhomick*  
Partner

**SIGNATURE OF OWNER**