
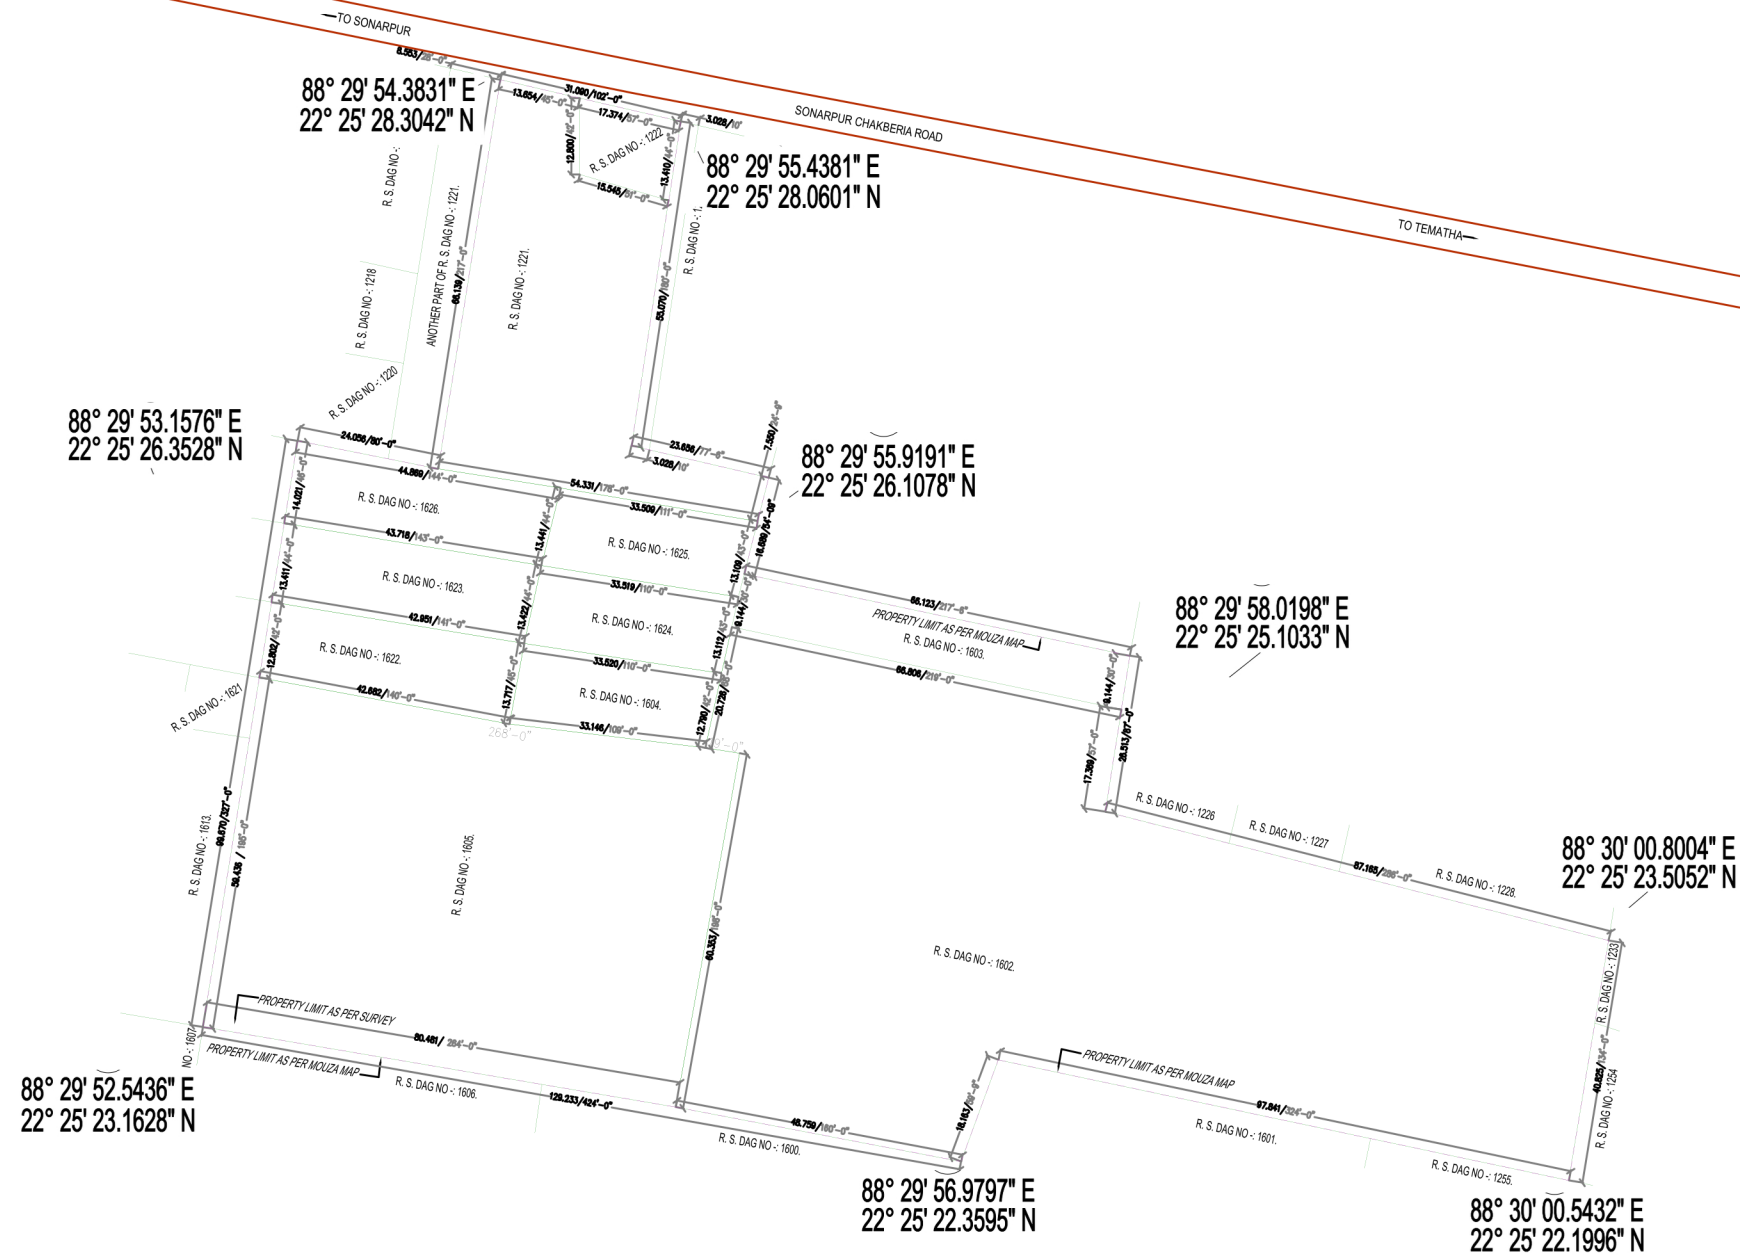


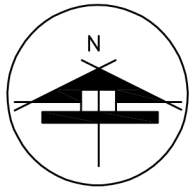

LARICA SMART HOME LLP  
D. Partner

#### NOTE :

- ALL DIMENSIONS ARE IN METRES, EXCEPT IF STATED OTHERWISE.
- TOTAL AREA (SHOWN THUS )  
= 4.77 Acre  
or 207844.97 Sq. Feet  
or 14 Bigha 8 Katha 10 Chatak 34.978 Sq. Feet

#### LEGEND

|                 |  |
|-----------------|--|
| ROAD (EXISTING) |  |
| PROPERTY LIMIT  |  |
| DAG LINE        |  |

|                                                                                                   |                                    |
|---------------------------------------------------------------------------------------------------|------------------------------------|
| CLIENT: LARICA SMART HOME LLP<br>8th Gllor, Arch Water Front, Salt Lake Sector-V, 700091          |                                    |
| PLAN SHOWING MOUZA MAP SUPERIMPOSED ON SURVEY DRAWING<br>OF KALIKAPUR SITE, SONARPUR, WEST BENGAL |                                    |
| SCALE : 1:500                                                                                     | DWN. BY. Raja Das Gupta            |
| DRG NO. : KALIKAPUR/02                                                                            | CHKD. Nirmalya Maitra              |
| SURVEYED BY: P Khanra, P Dutta                                                                    | SURVEYED ON: 30th & 31st Mar. 2018 |
| RIDDHI MANAGEMENT SERVICES PVT. LTD.<br>FE 297, SECTOR III, SALT LAKE CITY, KOLKATA - 700106      |                                    |