


SCHEDULE OF DOORS & WINDOWS :

MKD.	WIDTH	HEIGHT	DES.	MKD.	WIDTH	HEIGHT
D1	1200	2100		W1	1800	1350
D2	1100	2100		W2	1500	1350
D3	1000	2100		W3	1200	1350
D4	850	2100		W4	900	1050
D5	750	2100		W5	600	750
D/W	1800	2100		W6	750	750

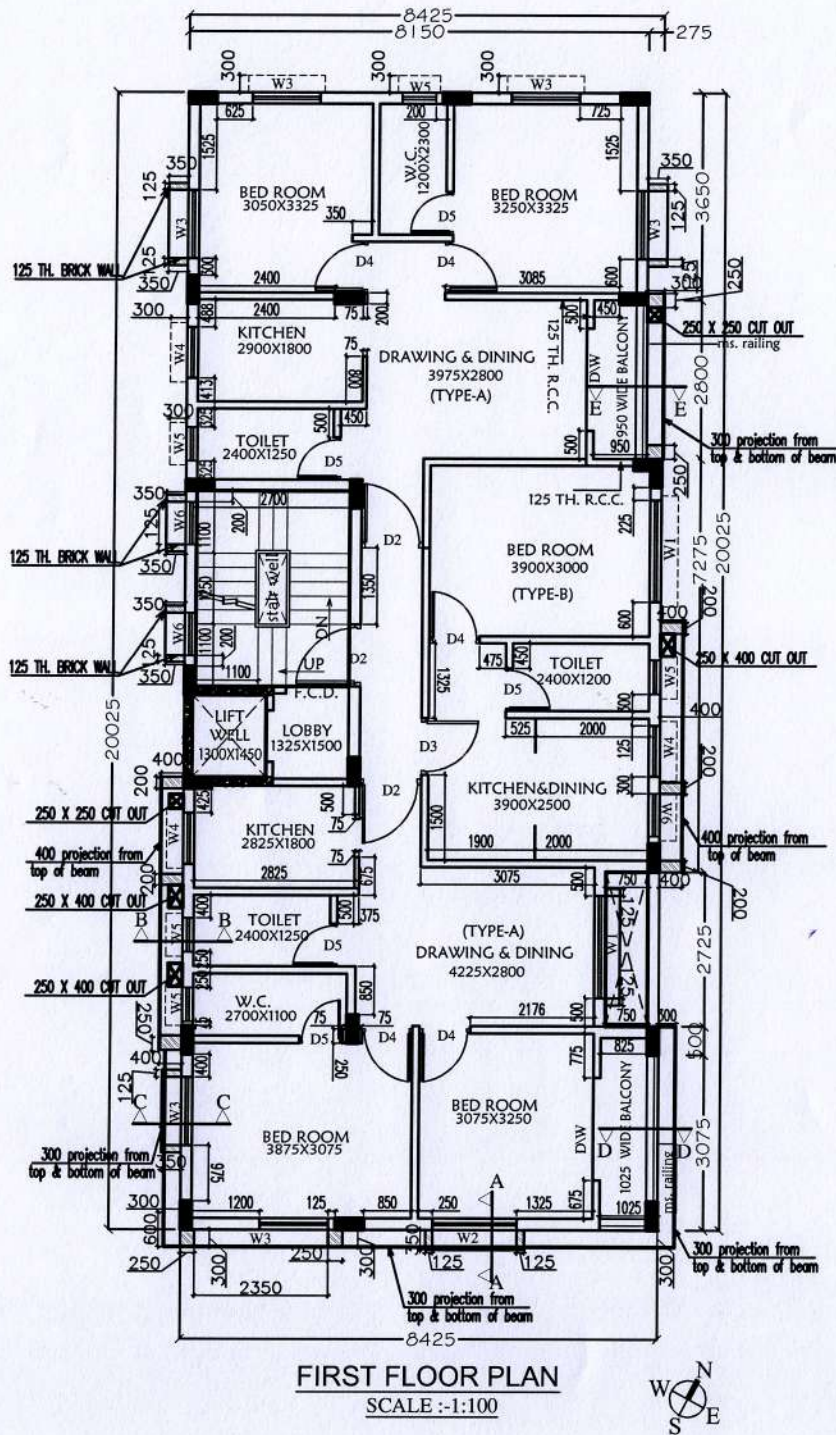

NACOLIN REALCON PRIVATE LIMITED

Director

Deliver

* ALL DIMENSION ARE IN MM.

* ALL OUTER WALL 200 MM THK. OTHERWISE MENTIONED.

* ALL INNER WALL 125 MM THK. OTHERWISE MENTIONED.

PROJECT:-

BRICK WORK PLAN FOR
FIRST FLOOR
AA-IIB-1325
SUN CONSTRUCTION, NEWTOWN

* DATE:- 02.03.2022

* SCALE:- 1:100

* DRAWN BY:- S.D

REVISION NO. - 1



DELTA CONSULTANTS

CONSULTING ENGINEERS | ARCHITECTS
PROJECT | CONSTRUCTION MANAGEMENT
CF 154, SEC.- I, SALT LAKE CITY, KOLKATA- 64.
PH : (033) 2358 54/1 / +91 90071 88957
E-Mail : deltax@gmail.com
info@deltaconsultants.org
Website : www.deltaconsultants.org