


**Proposed Project at Premises No-18A, Pran
Krishna Mukherjee Road, Ward No-006,
Borough No-I, under Kolkata Municipal
Corporation, P.S.-Chitpur, Kolkata-700002**

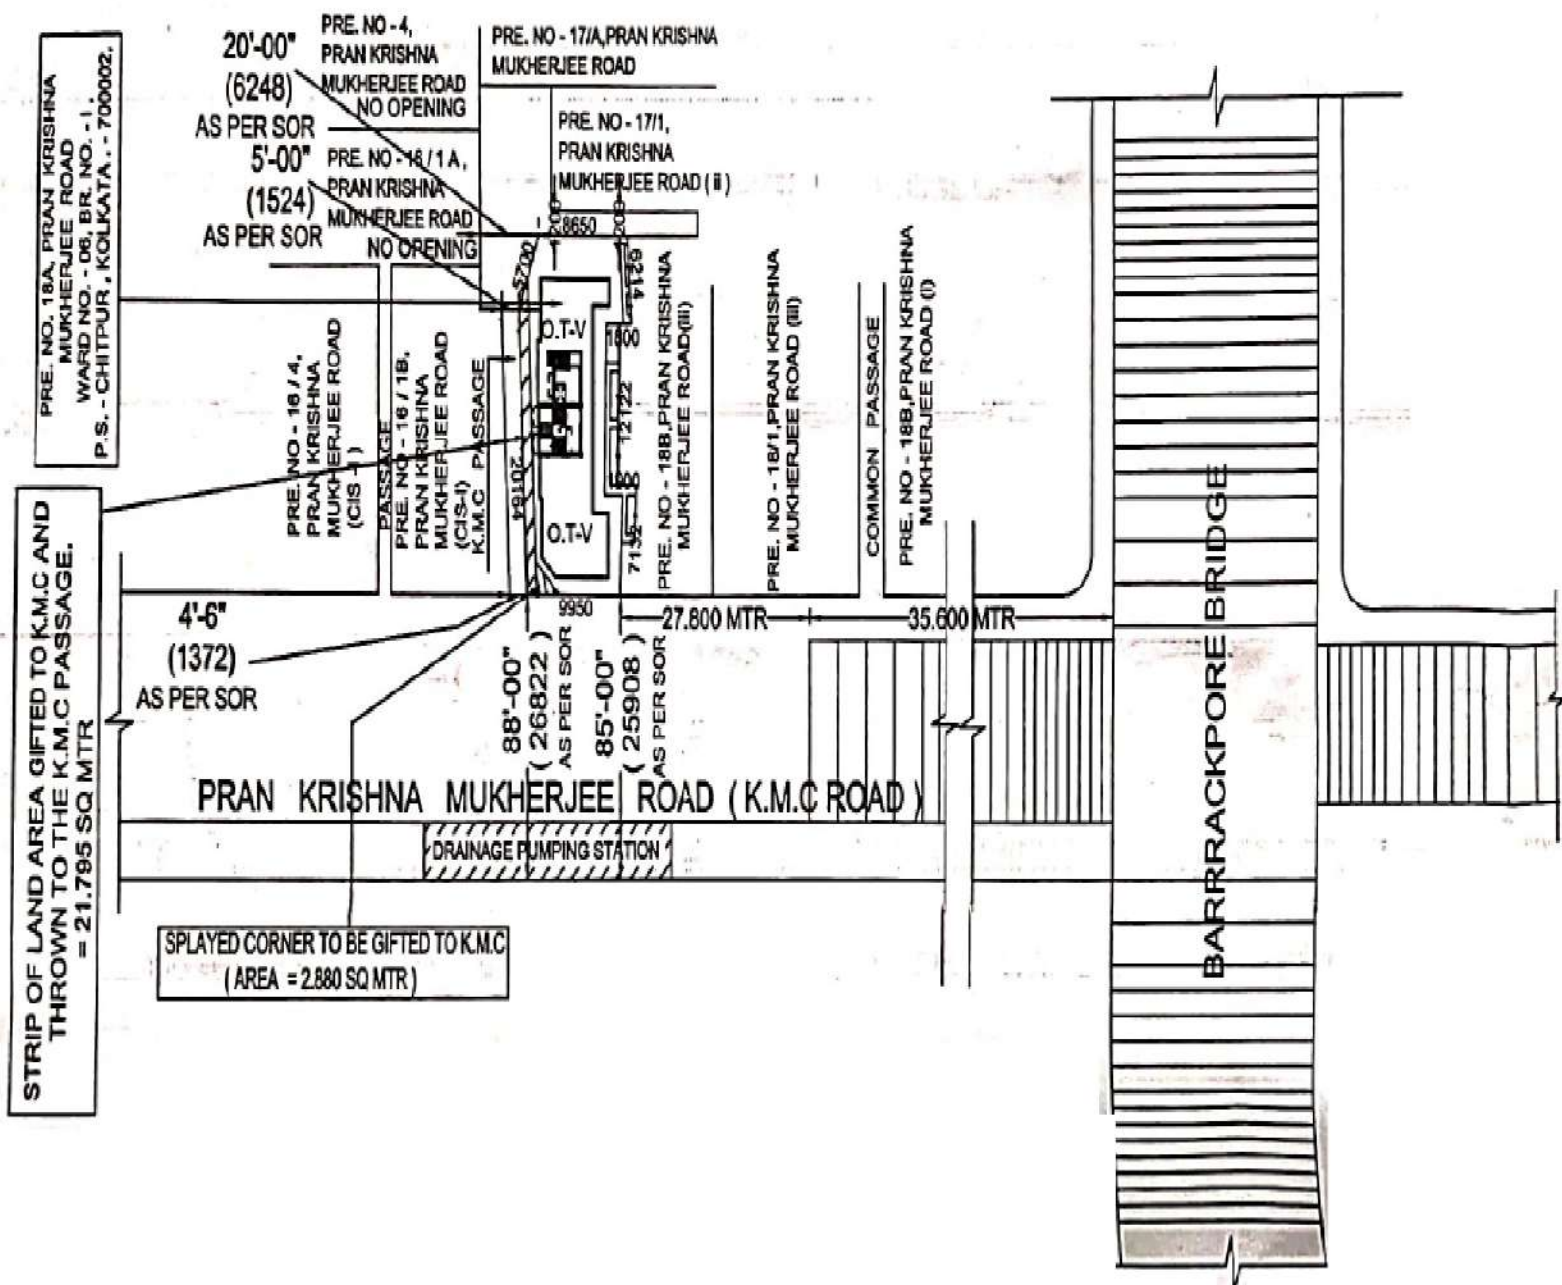

LATITUDE : 22.6064809
LONGITUDE : 88.368262

R. K. CONSTRUCTION

Abhishek Shaw
Partners

SIGNATURE OF OWNER