


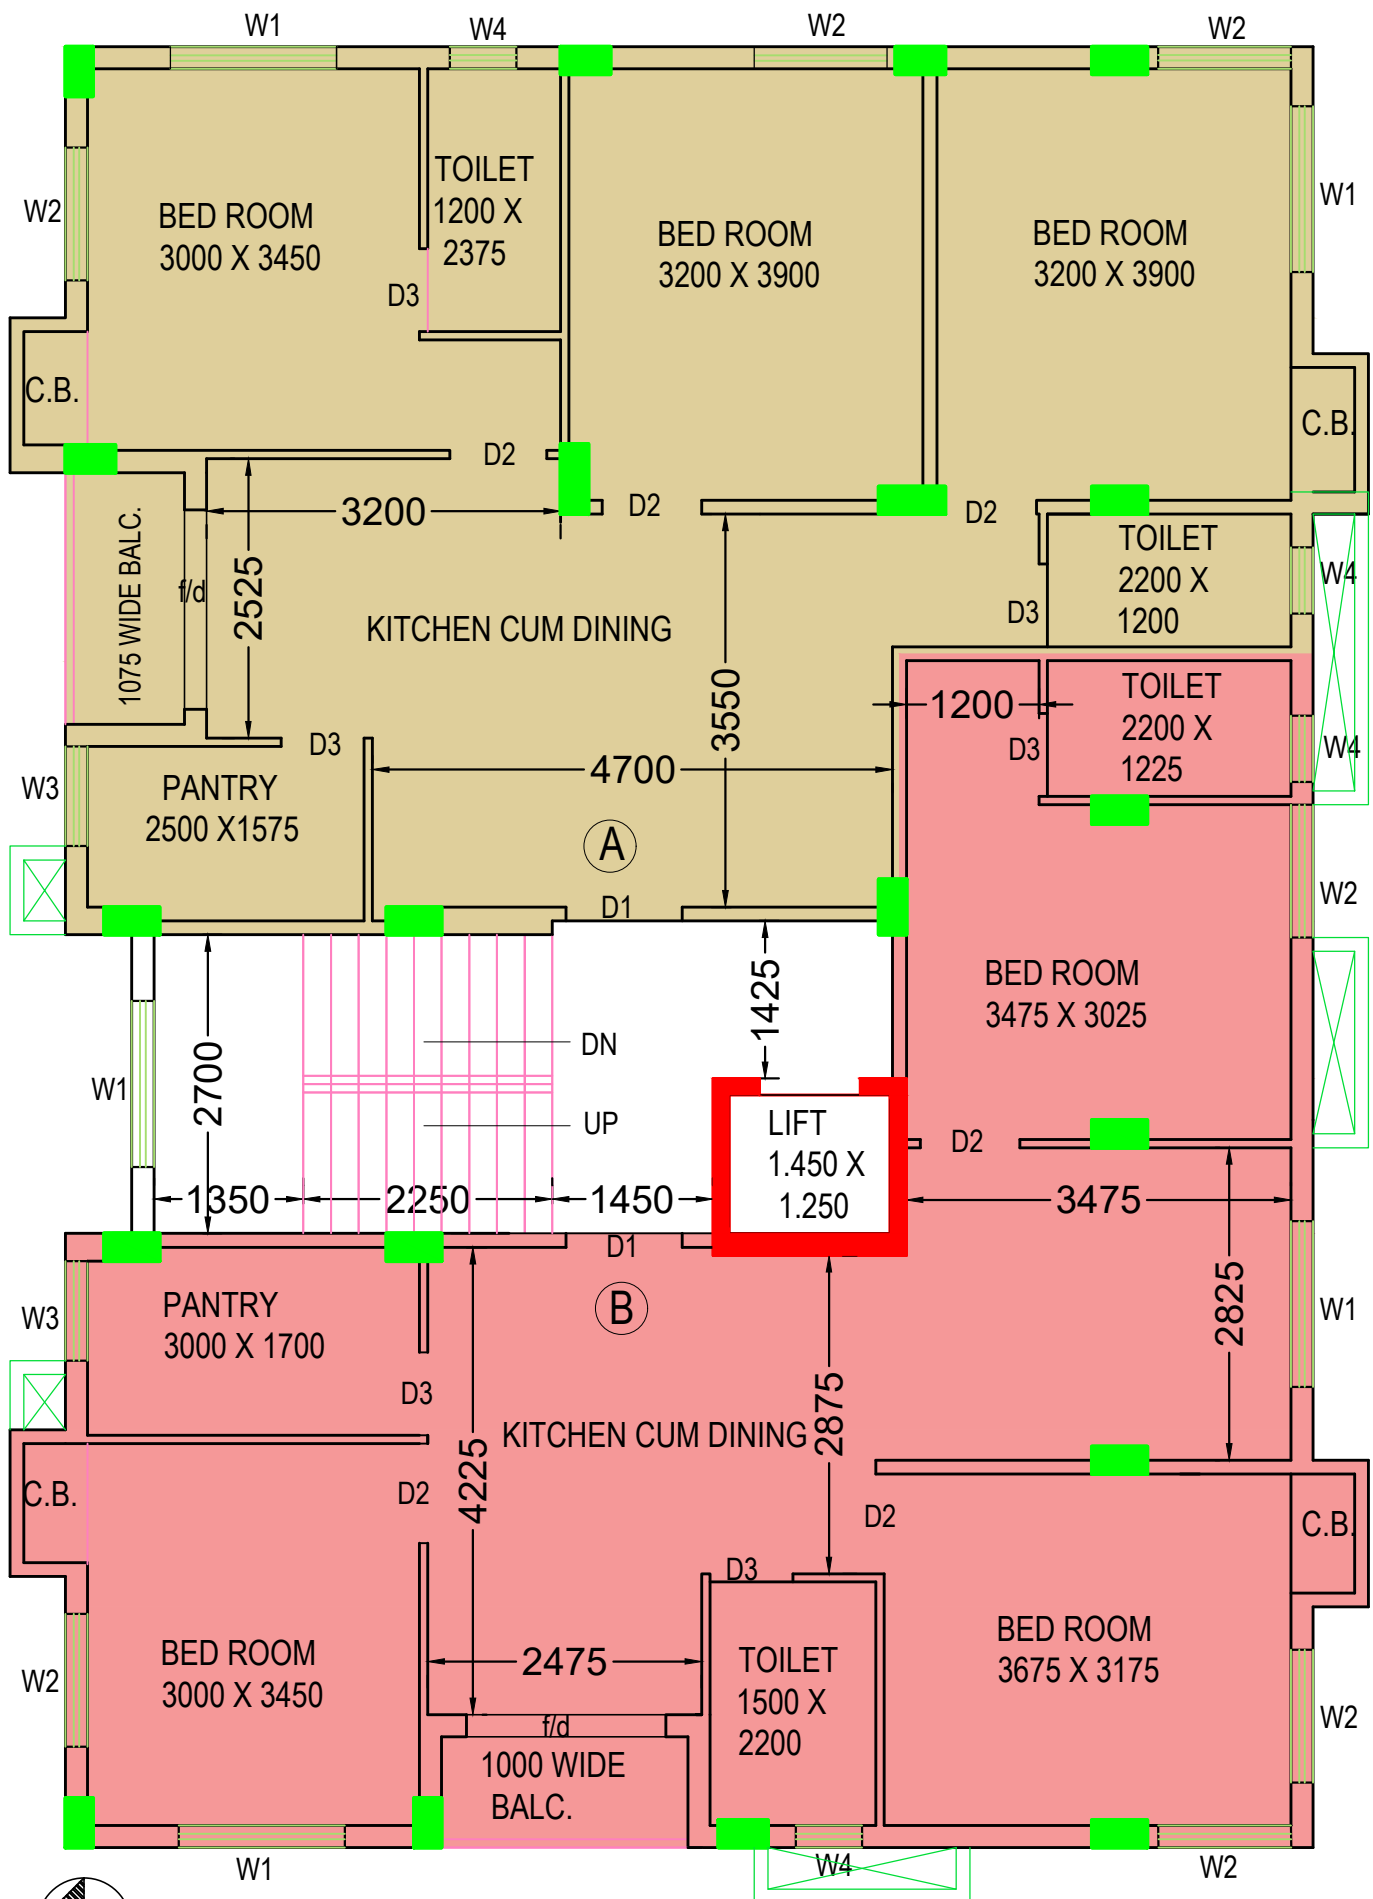

1ST & 2ND FLOOR PLAN

FLAT MKD	CARPET AREA SFT.	VER. AREA SFT.	COV. AREA SFT.	B.U. AREA SFT.	S.B.U. AREA(25%) SFT.
A	780	26	882	1015	1269
B	792	24	900	1036	1295

PROJECT :
652, TEGHARI ; WARD NO.- 8,
Sanyalson Associates Consultant Pvt. Ltd.