


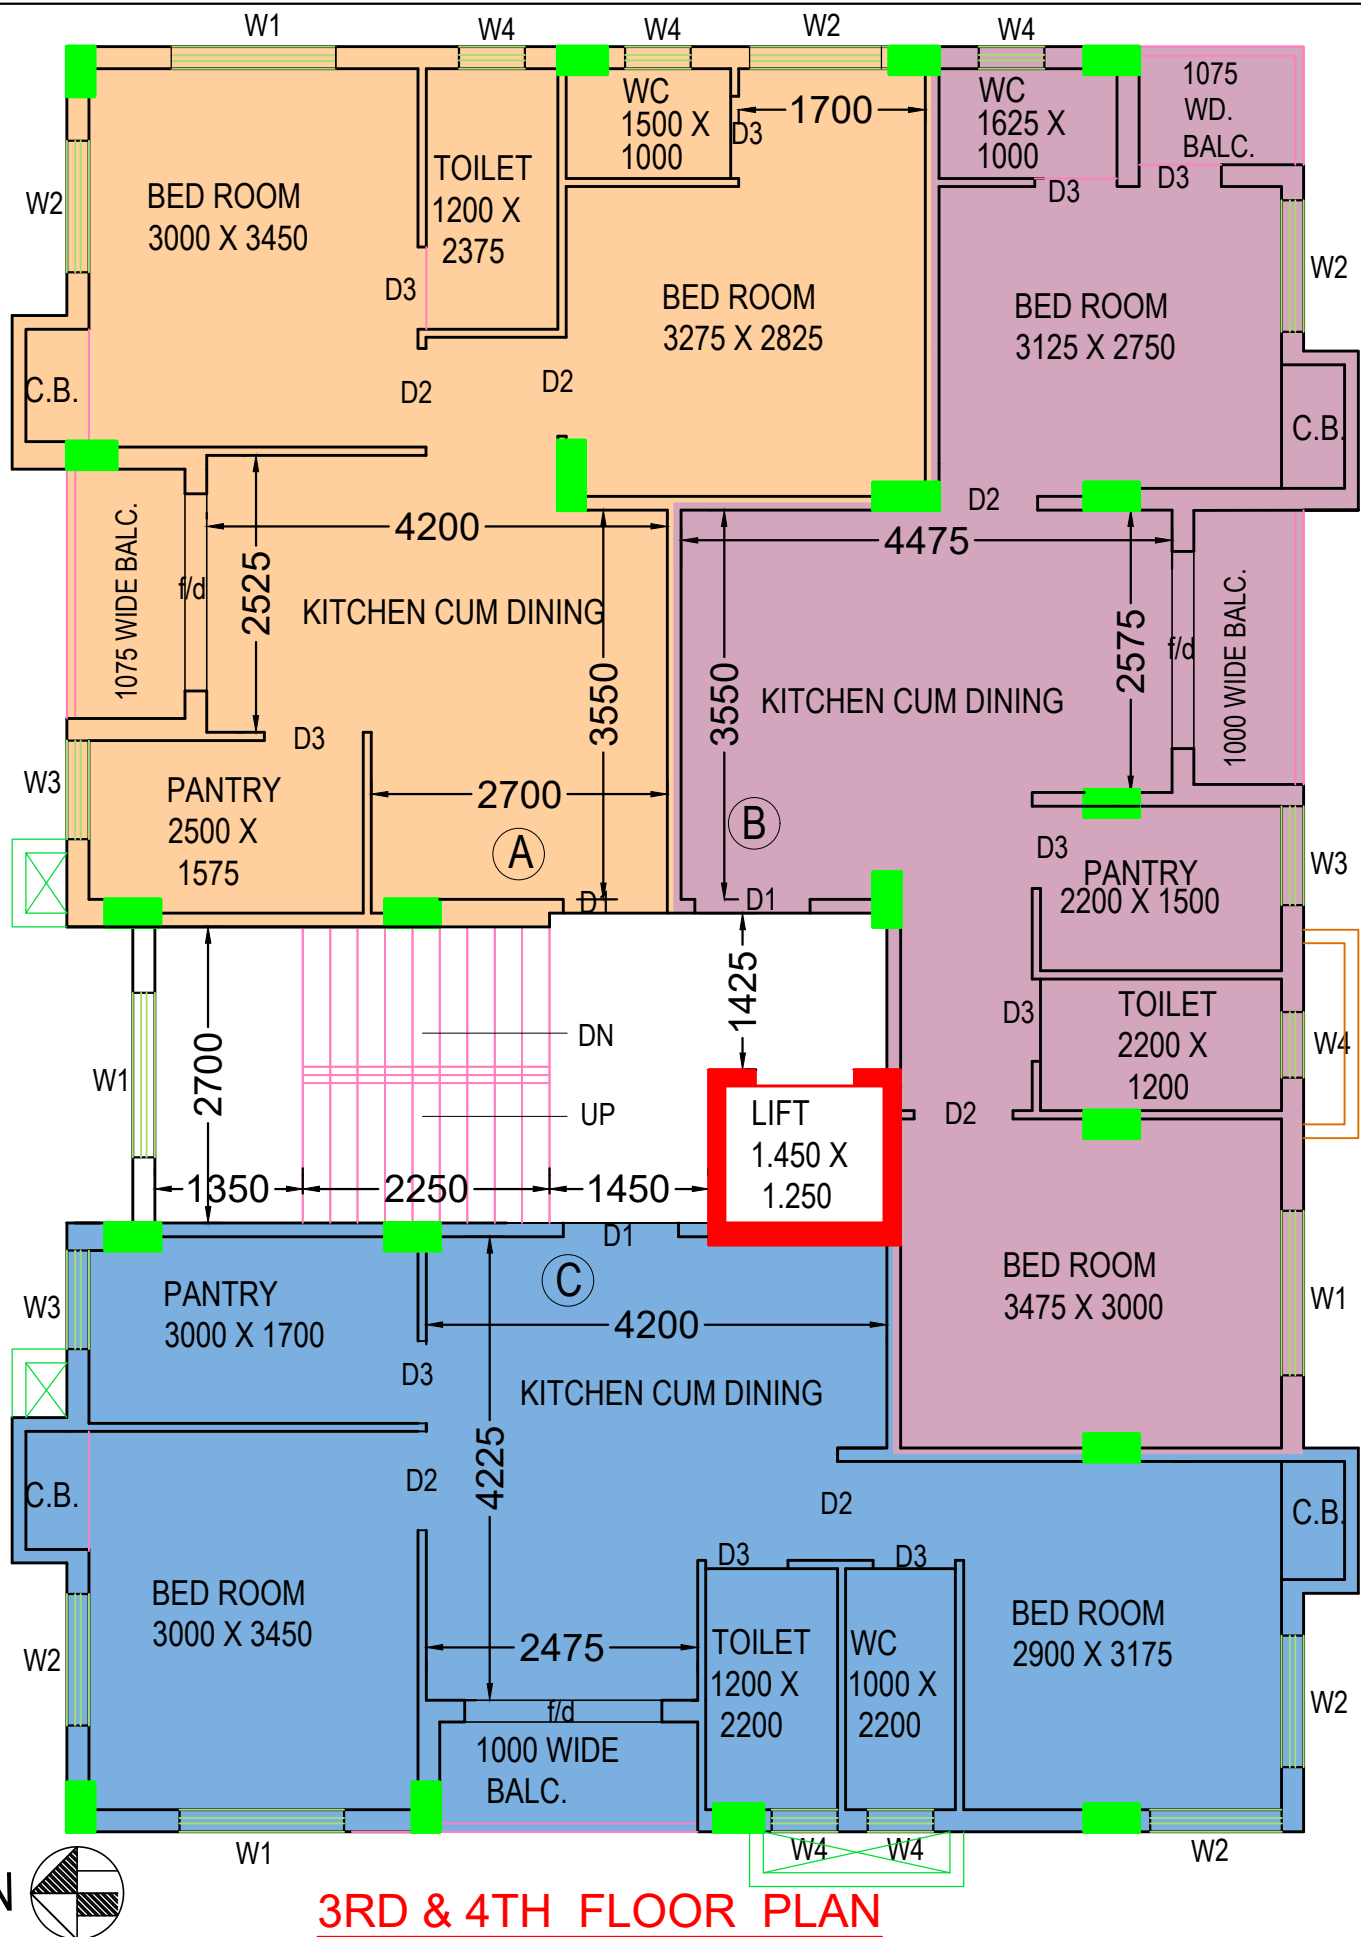

3RD & 4TH FLOOR PLAN

FLAT MKD	CARPET AREA SFT.	VER. AREA SFT.	COV. AREA SFT.	B.U. AREA SFT.	S.B.U. AREA(25%) SFT.	PROJECT : 652, TEGHARI ; WARD NO.- 8, Sanyalson Associates Consultant Pvt. Ltd.
A	506	26	590	678	848	
B	490	44	592	680	850	
C	515	25	602	692	865	