



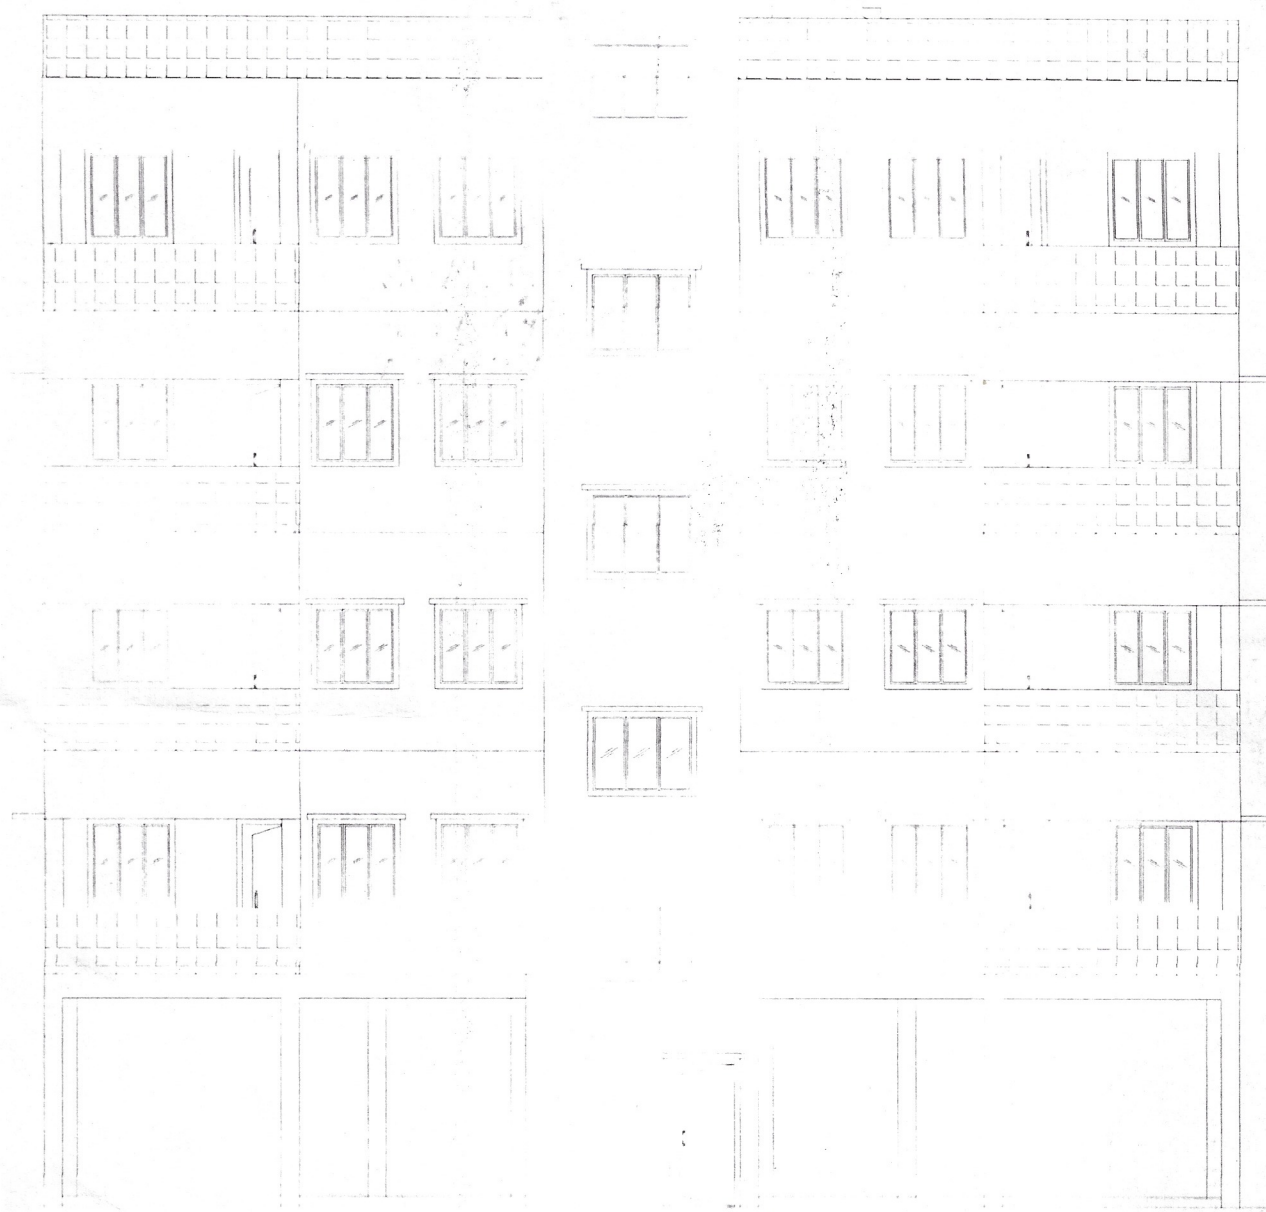


FRONT ELEVATION

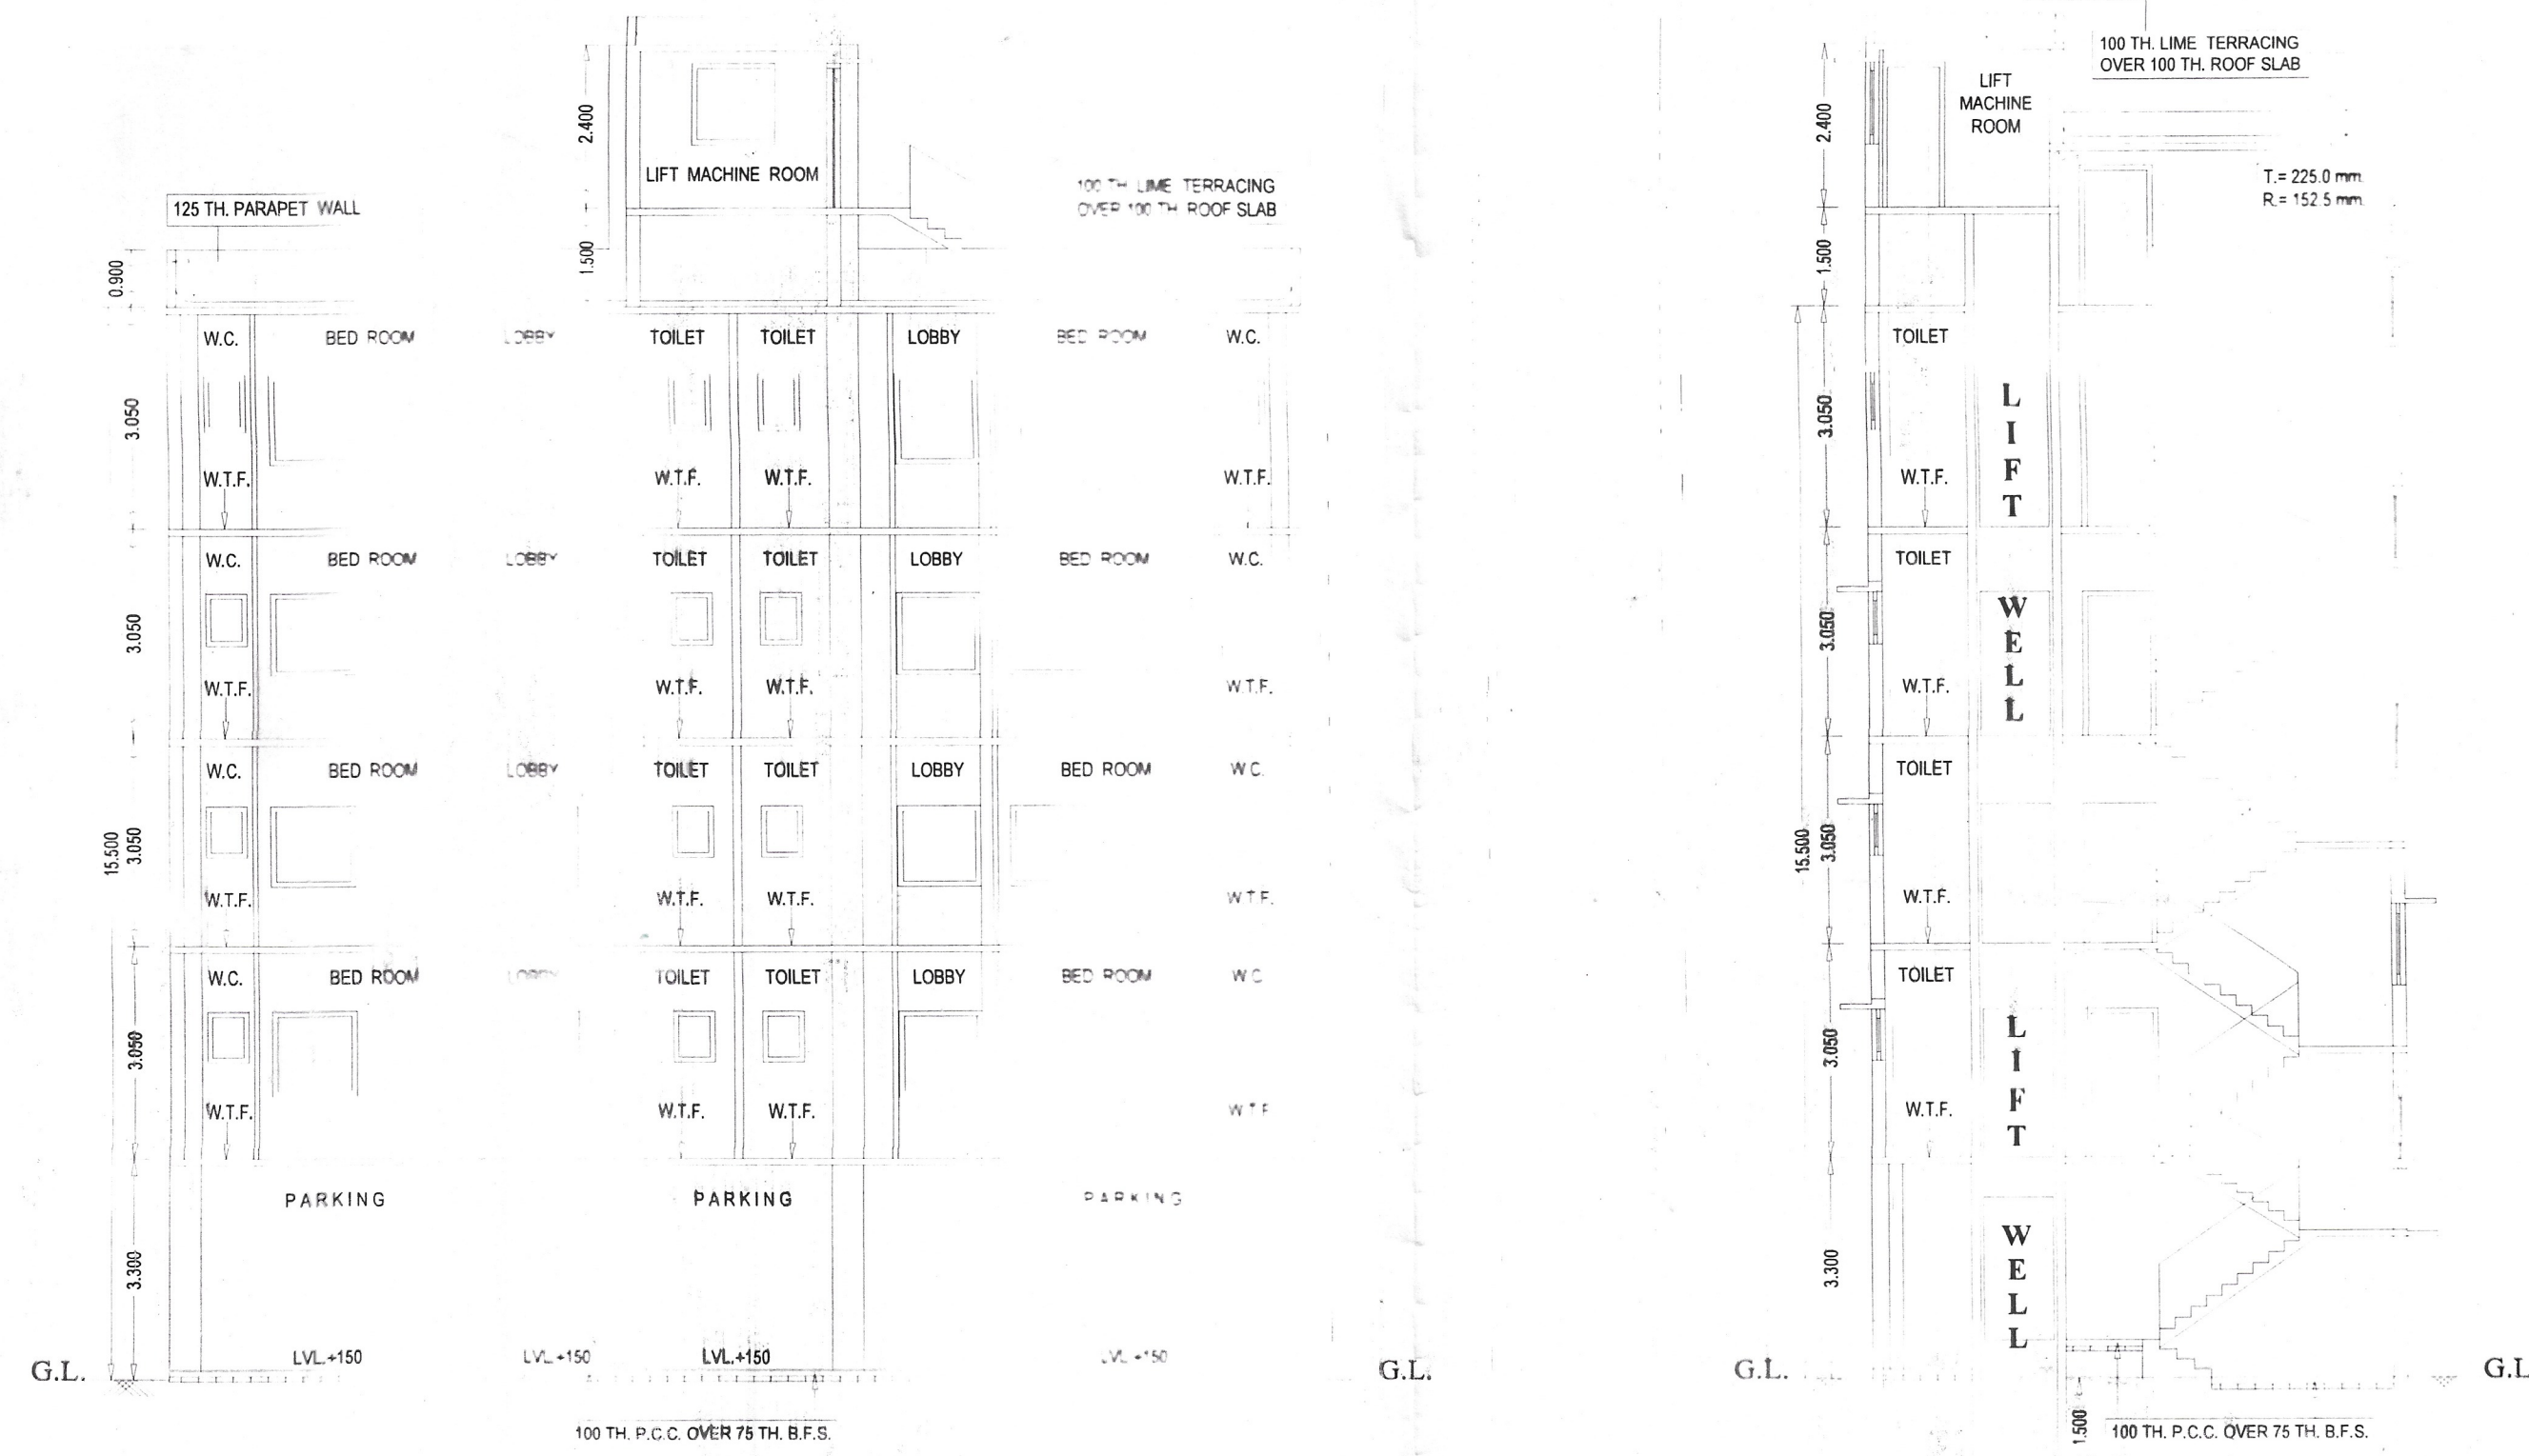


SECTION A - A'

SECTION B - B'

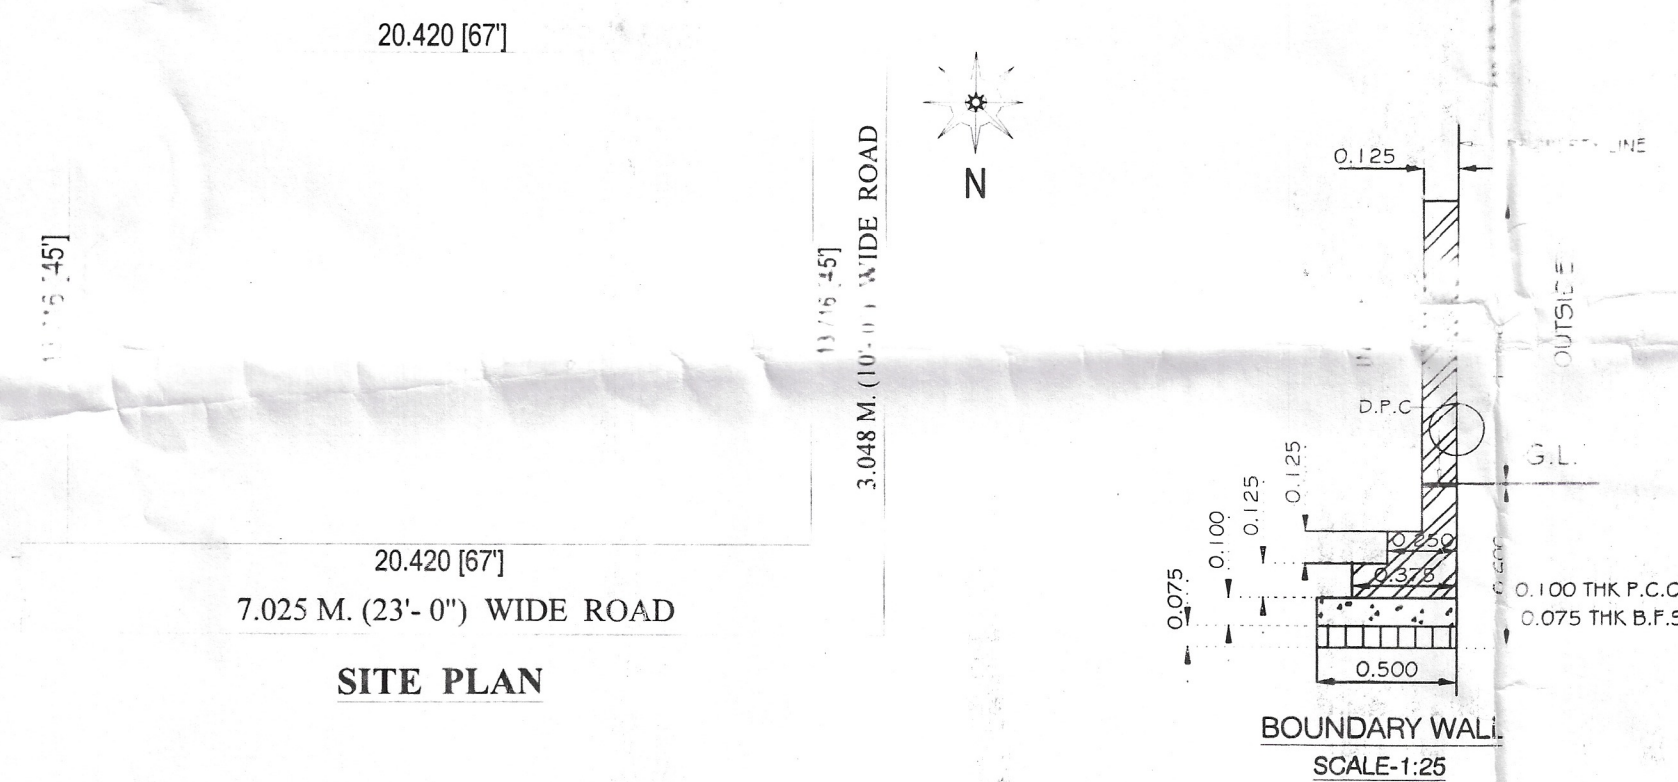


SITE PLAN

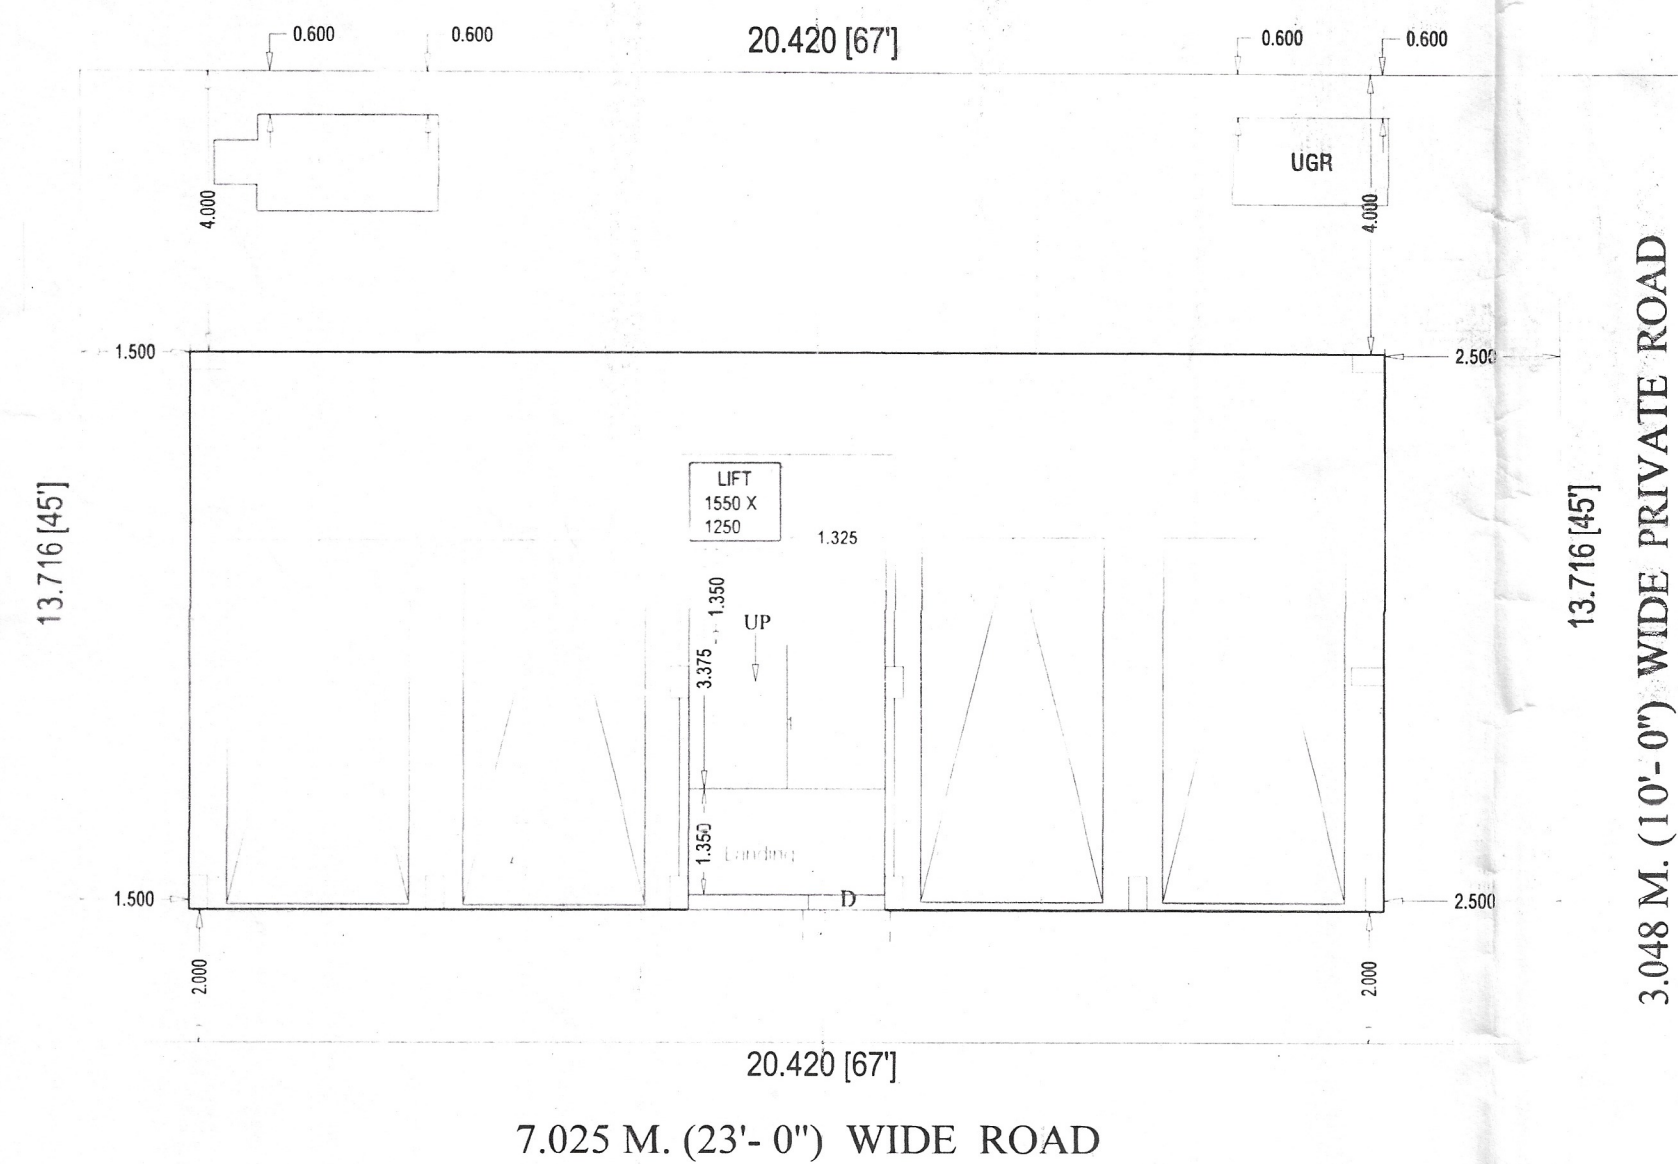


FLOOR - GROUND
GROUND FLOOR PLAN

Signature
Date
Place

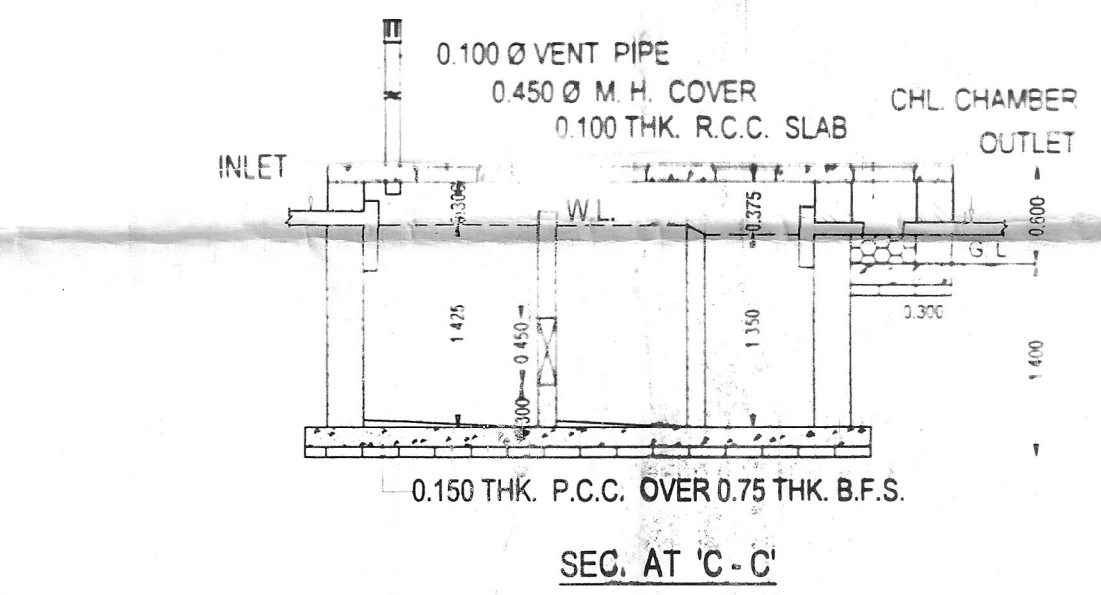


SEC. AT 'C - C'

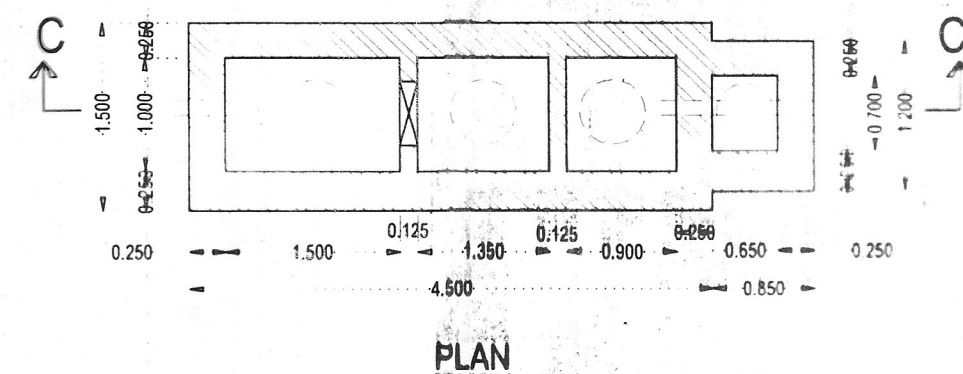

PLAN

DETAILS OF SEPTIC TANK

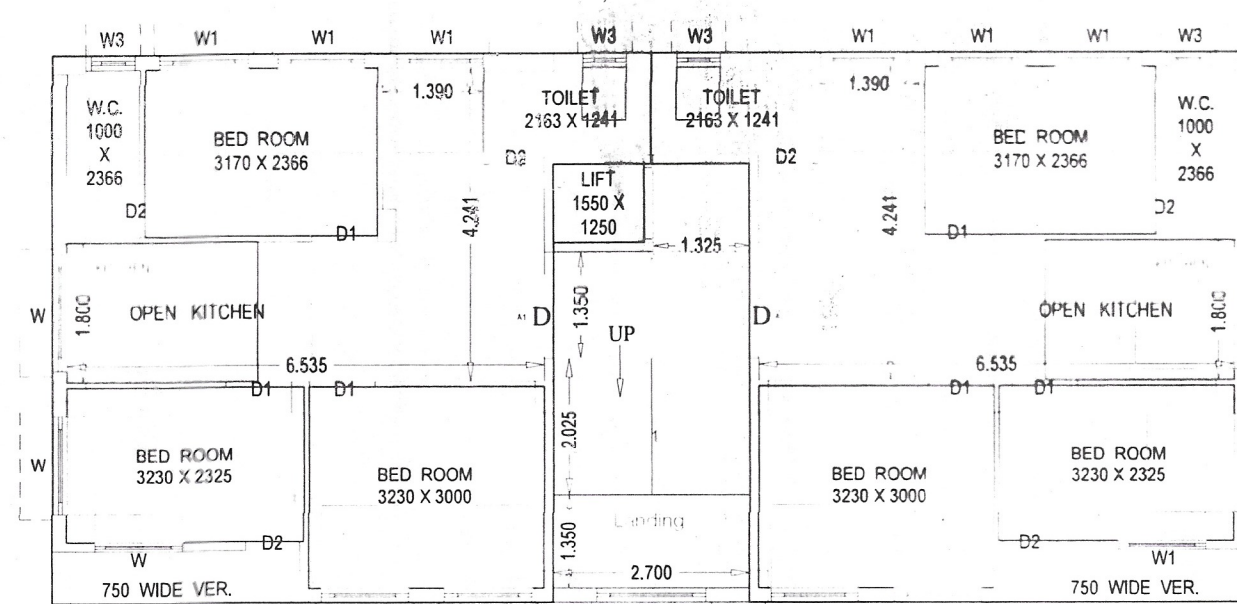


FLOOR01,FLOOR02,FLOOR03,FLOOR04 - TYPICAL
1ST, 2ND, 3RD & 4TH FLOOR PLAN


NOTES :-

1. ALL DIMENSIONS ARE IN M.
2. ALL OUTSIDE WALLS ARE 0.200 M. THICK.
3. ALL INSIDE WALLS ARE 0.125 M. 0.075 M. THICK.
4. ALL CHAJJA CONNECTIONS AREA 0.450 M. WIDE.
5. ALL SCALE 1:2, 1:25


R/S WINDOW'S SCHEDULE :-					
DOOR			WINDOWS		
WIDTH	HEIGHT	MKD.	WIDTH	HEIGHT	
1.050	1.950	W1	1.500	1.200	
1.050	2.100	W2	0.900	1.200	
D2	0.900	2.100	W3	1.000	1.050
D3	0.750	2.100	W4	0.600	0.700
			W5	1.000	1.800

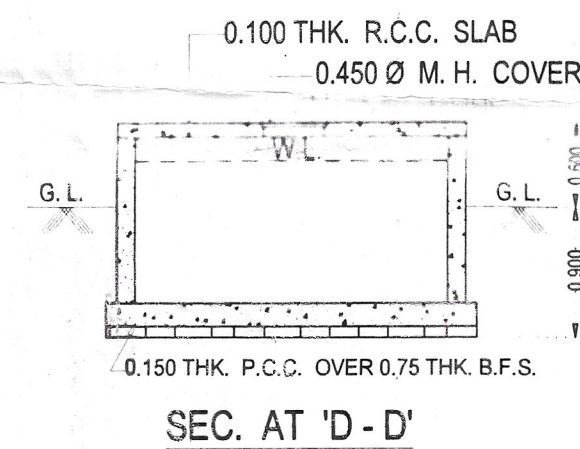

SEC. AT 'D - D'

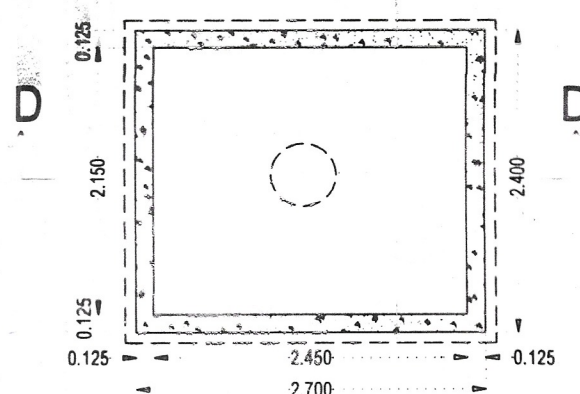

DETS. OF S.U.G. WATER TANK
SCALE :- 2:1 (CAPACITY- 6000 LT.)

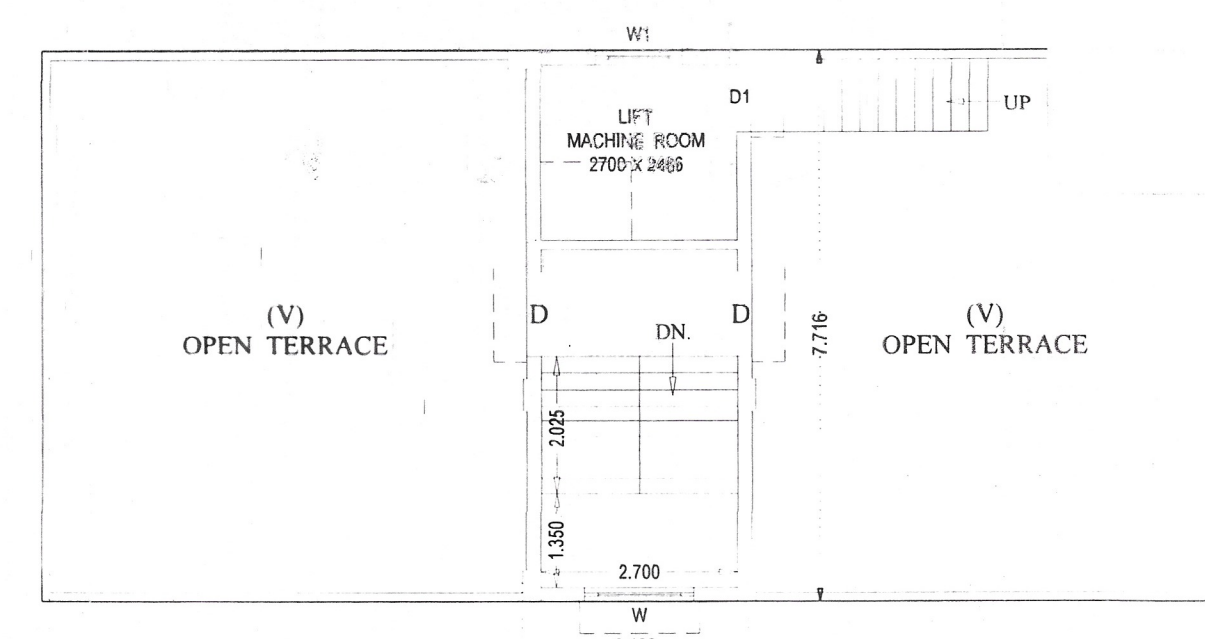

FLOOR-TERRACE
ROOF PLAN

REVISED G+4 STORIED RESIDENTIAL BUILDING PLAN AT
MOUZA- RAGHUNATHPUR, J.L. NO. - 8, R.S. NO. - 134, TOUZI
NO. - 3027, C.S. KHATIAN NO. - 100, C.S. DAG NO. - 511, R.S.
KHATIAN NO. - 164, L.R. KHATIAN NO. - 4294, R.S. & L.R. DAG
NO. - 541, KOL - 700059, DIST - N24PGS, WARD NO. - 9, UNDER
BIDHANNAGAR MUNICIPAL CORPORATION.

NAME OF OWNER - OMM CONSTRUCTION

(PARTNERS - 1. NABAJIBAN PAUL 2. SMT. BASANTI PAUL
3. SRI JHANTU NATH 4. SMT. KANIKA NATH
5. SMT. KIRAN SHARMA 6. SRI SUBRATA SHARMA)

AREA STATEMENT :-

AREA OF LAND (AS PER DEED) = 04 K - 04 CH - 20 SFT = 286.14 SQM
AREA OF LAND (AS PER SITE) = 04 K - 02 CH - 43 SFT = 280 SQM
ROAD WIDTH - 7.025 M WIDE ROAD
PERMISSIBLE GROUND FLOOR COVERED AREA (61%) = 170.80 SQM
PROPOSED GROUND FLOOR COVERED AREA = 126.70 SQM
PROPOSED 1ST FLOOR COVERED AREA = 126.70 SQM
PROPOSED 2ND FLOOR COVERED AREA = 126.70 SQM
PROPOSED 3RD FLOOR COVERED AREA = 126.70 SQM
PROPOSED 4TH FLOOR COVERED AREA = 126.70
TOTAL FLOOR COVERED AREA = 633.50 SQM
OPEN SPACE = 15.30 SQM
STAIR CASE LIFT AREA = 16 SQM
REQUIRED NO OF CAR PARKING = 5
PROPOSED NO. OF PARKING = 5
PERMISSIBLE HEIGHT OF THE BUILDING = 20 M
PROPOSED HEIGHT OF THE BUILDING = 15.4 M
PERMISSIBLE F.A.R. = 2.0
PROPOSED F.A.R. = 1.74

CERTIFICATE OF OWNER / OWNER'S :-

CERTIFIED THAT I / WE HAVE GONE THROUGH THE BUILDING RULES FOR BIDHANNAGAR
MUNICIPAL CORPORATION AND ALSO UNDERTAKE TO ABIDE THOSE RULES DURING AND AFTER
CONSTRUCTION OF THE BUILDING.

Nabajiban Paul
Jhantu Nath
Subrata Sharma
SIGNATURE OF OWNER

CERTIFICATE OF ENGINEER / L.B.S. :-

CERTIFIED THAT THE FOUNDATION AND SUPERSTRUCTURE OF THE BUILDING HAVE BEEN SO
DESIGNED BY ME/US WILL MAKE SUCH THOSE SAFE IN ALL RESPECT INCLUDING THE
CONSIDERATION OF BEARING CAPACITY AND SETTLEMENT OF SOIL, ETC.

I HAVE PERSONALLY VERIFIED THAT THE LAND AND FOUND IT IS NOT A TANK OR FILLED UP
TANK. IT IS SUITABLE FOR PROPOSED BUILDING CONSTRUCTION.

Signature
Date
Place

Signature
Date
Place
OF ENGINEER / L.B.S.