


**Proposed Project at Mouza-Manoharpur, J.L. No-98,
R.S. Dag No-267 & 268, L.R. Dag No-290 & 291, L.R.
khatian No-10520, 10521, 10522, 4542, 10518, 10523 &
10692, Ward No-17, under Dankuni Municipality, P.S.-
Dankuni District-Hooghly, Pin-712311**

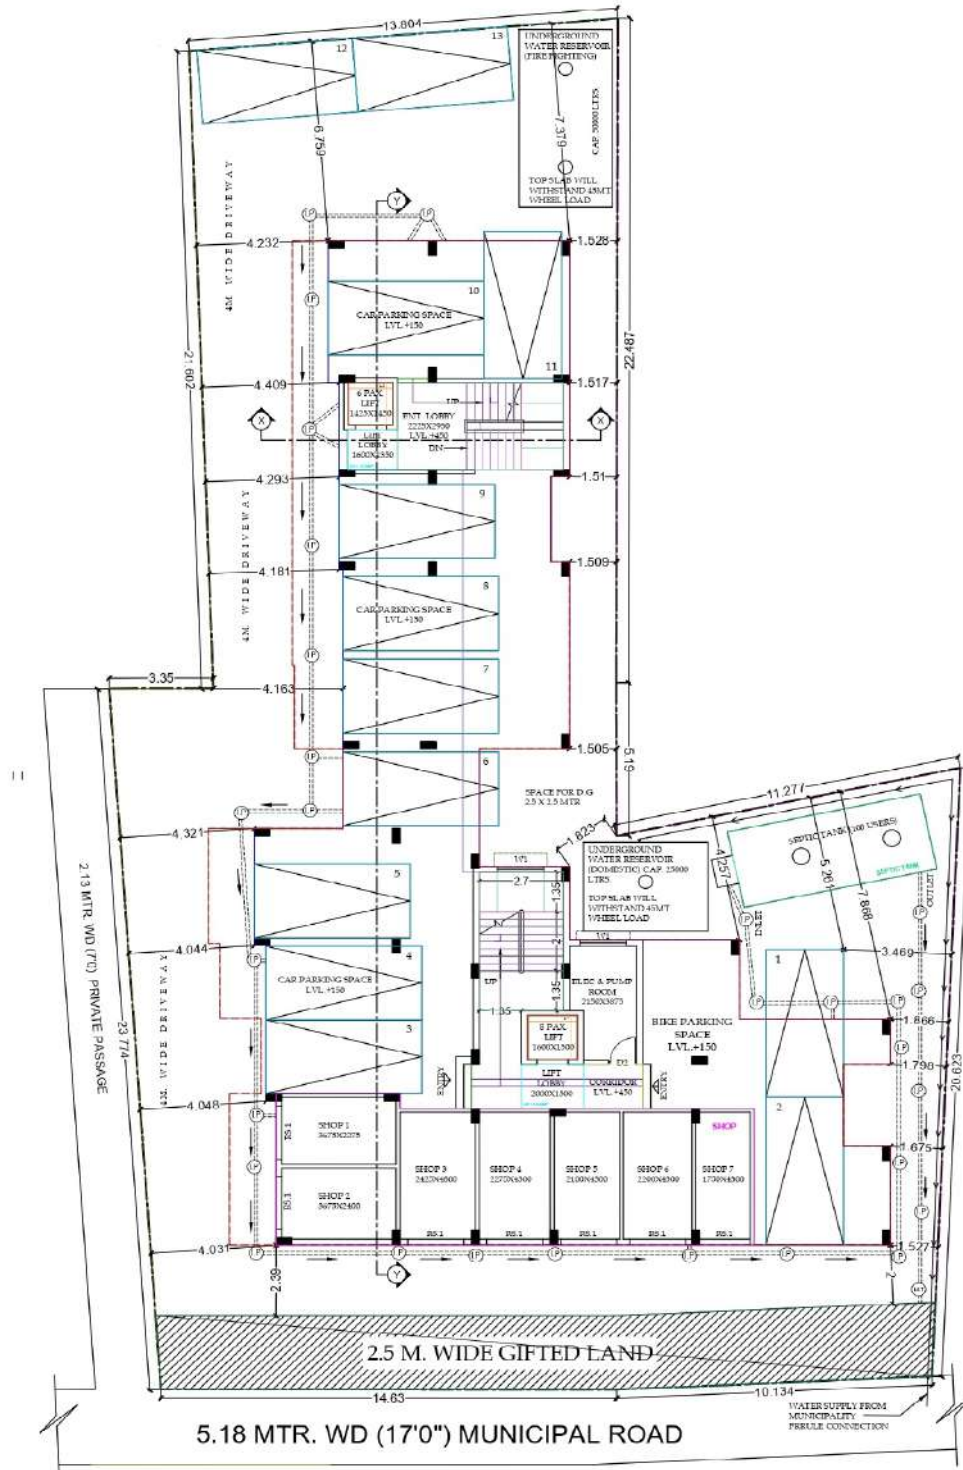

LATITUDE : 22.681605
LONGITUDE : 88.292251

ARISH CONSTRUCTION
Rehana Sultana
Proprietor

SIGNATURE OF OWNER