


**Proposed Project at Mouza-Laskarpur, J.L. No-57, C.S. Dag No-1178(P), 1180(P), L.O.P. No-542, Holding No-343, Purba Para, Ward No-31, under Rajpur Sonarpur Municipality, P.S.-Narendrapur, District-South 24 Parganas**

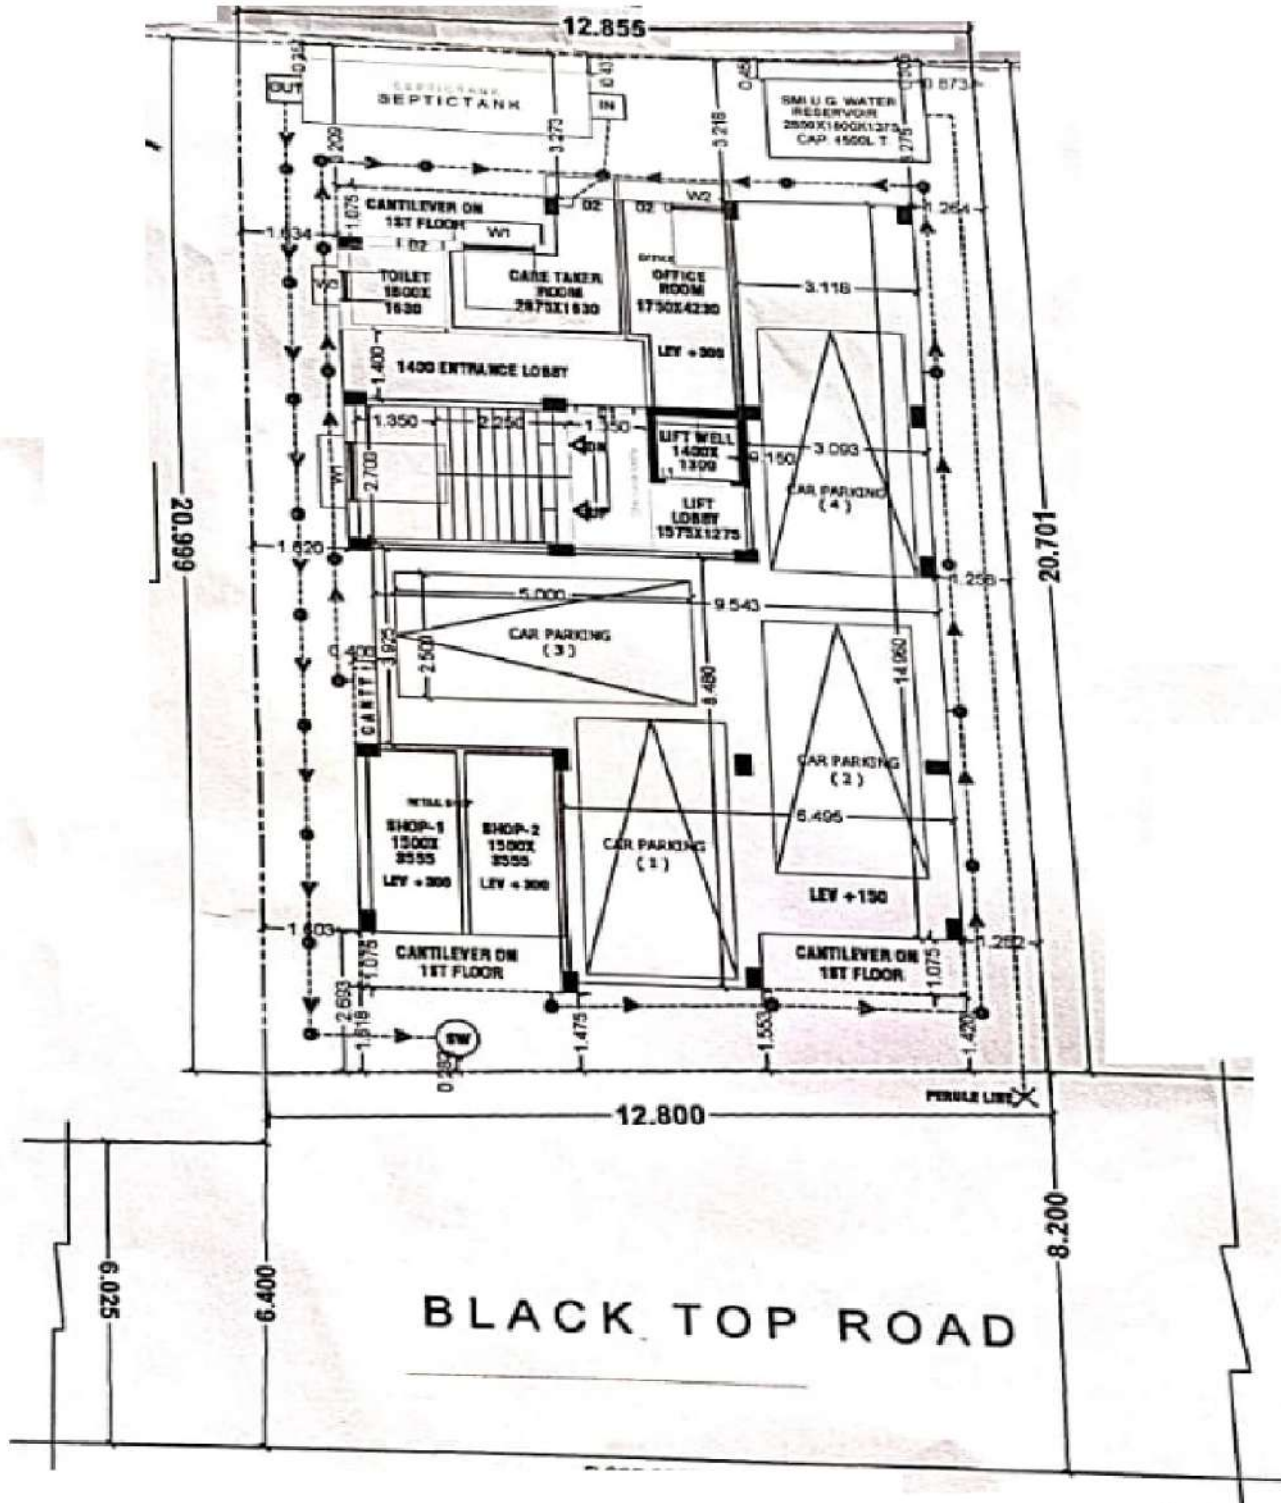

**LATITUDE : 22.517268**  
**LONGITUDE : 88.3065764**

**D. M. CONSTRUCTION**  
*Dhiman Kumar Bhowmik*  
 Proprietor

**SIGNATURE OF OWNER**