

REVISED G+XI STORIED (39.95 MT. HT.) OF TOWER-1&2, G+VIII STORIED (27.75 MT. HT.) OF TOWER-3 RESIDENTIAL BUILDING AT L.R. DAG NOS.-4117 TO 4123, R.S. DAG NOS.-1707 TO 1713, 1718 & 1719, L.R. KHATIAN NOS.-10790 TO 10796, 10798 TO 10800, 10802 TO 10805, 10885 IN MOUZA BHADRAKALI, J.L. NO.9, PREMISES NO.- 35B G.T. ROAD, UNDER P.S.-UTTARPARA, WITHIN UTTARPARA KOTRUNG MUNICIPALITY, DISTRICT-HOOGHLY, WARD NO.-8.



NAME OF OWNER-
RAJAT AGARWAL

NAME OF DEVELOPER-
SACHIVAA REAL ESTATE PRIVATE LIMITED

SCALE - 1:400

LAND AREA (AS PER DEED) = 7099.367 Sqm (106 Ka - 0 Ch - 0 Sqft.)

LAND AREA (AS PER PHYSICAL) = 7017.376 Sqm

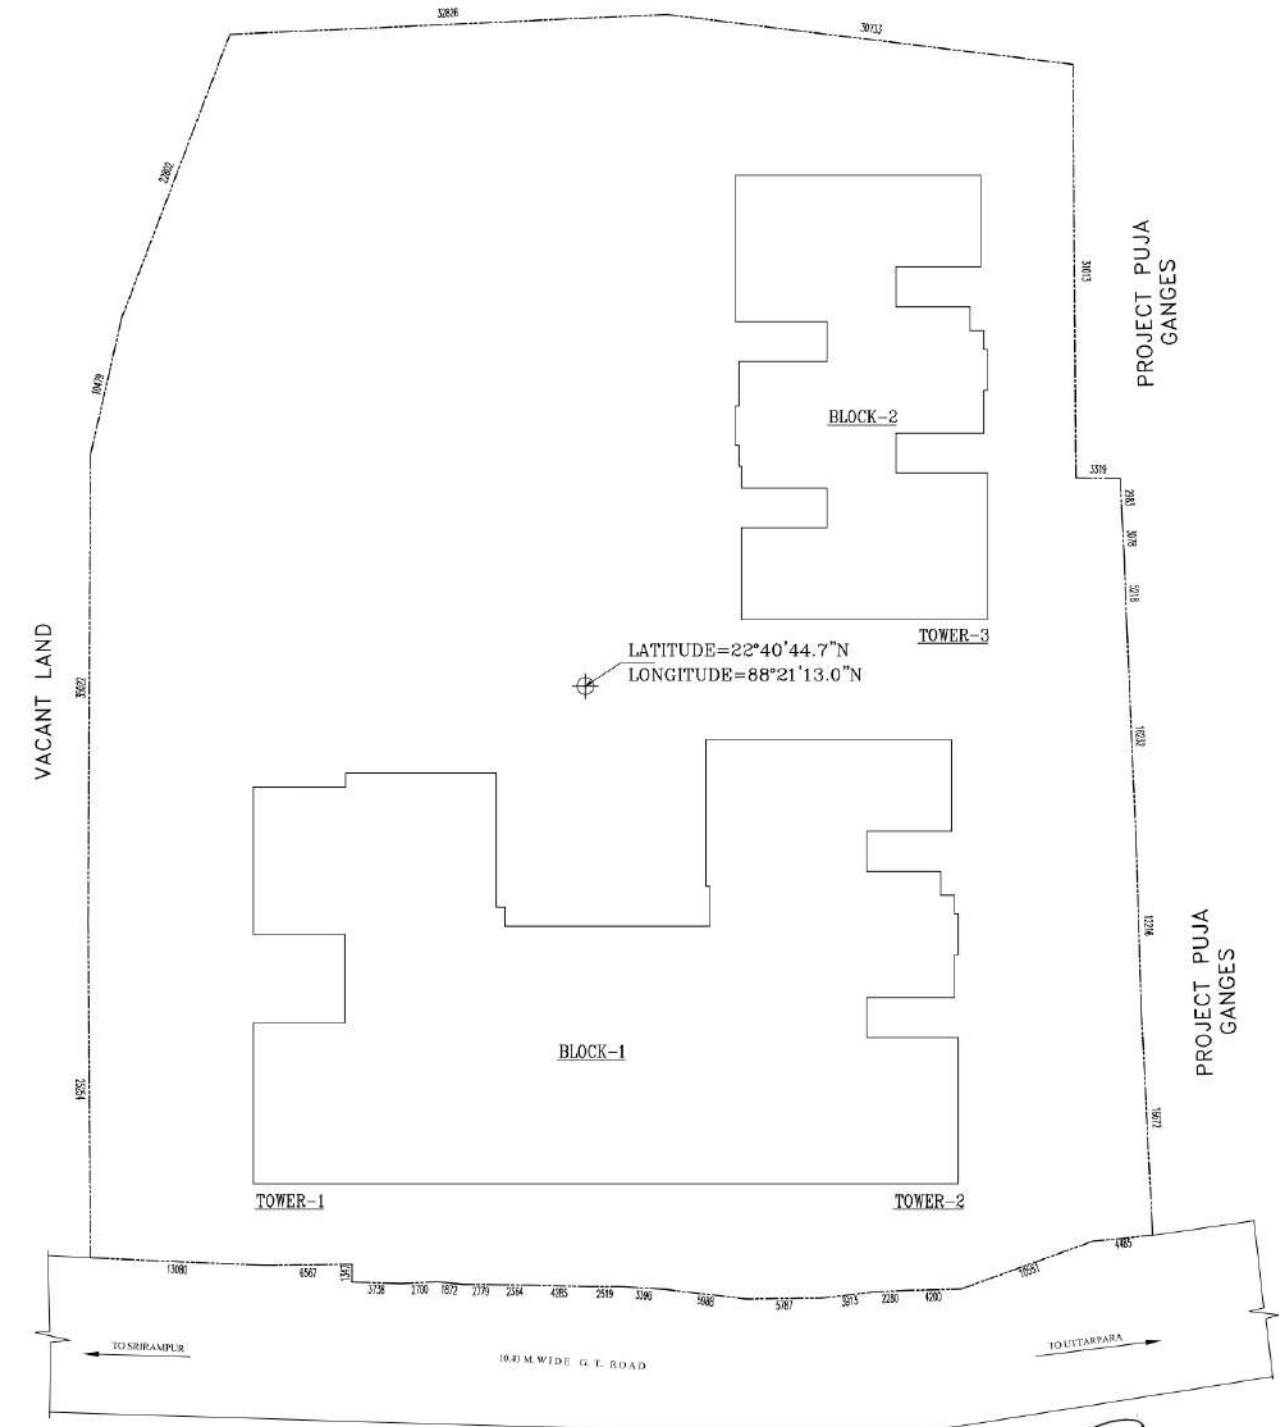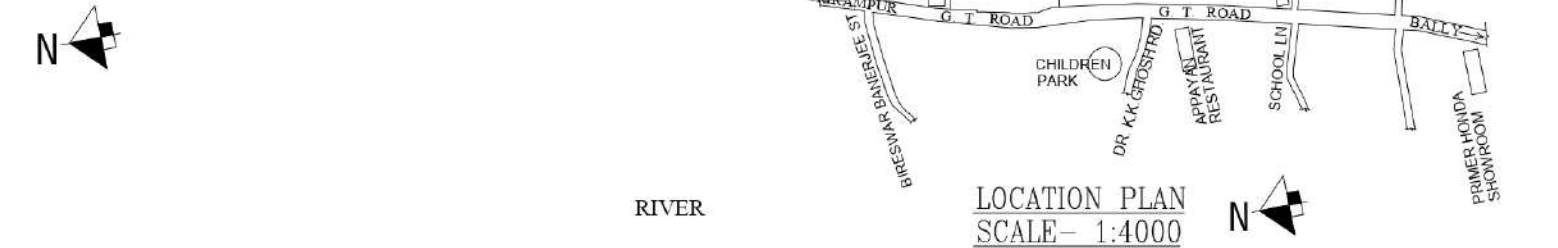

SIGNATURE OF OWNER

SIGNATURE OF ARCHITECT

RAJ AGRAWAL & ASSOCIATES
8B, ROYD STREET KOLKATA - 16

SACHIVAA REAL ESTATE PVT. LTD.

Director/Authorised Signatory

SITE PLAN
SCALE- 1:400