




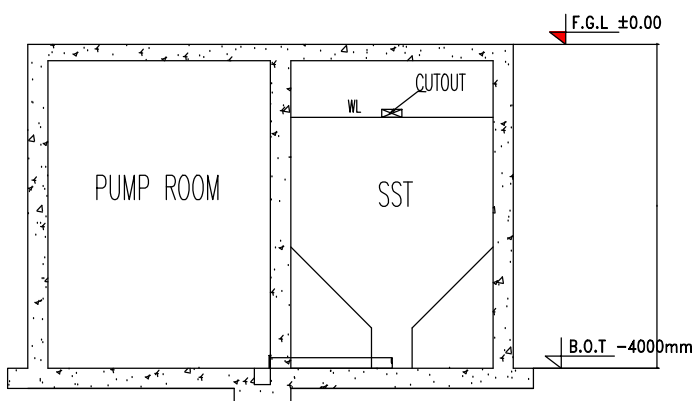


S.T.P SECTION
DD

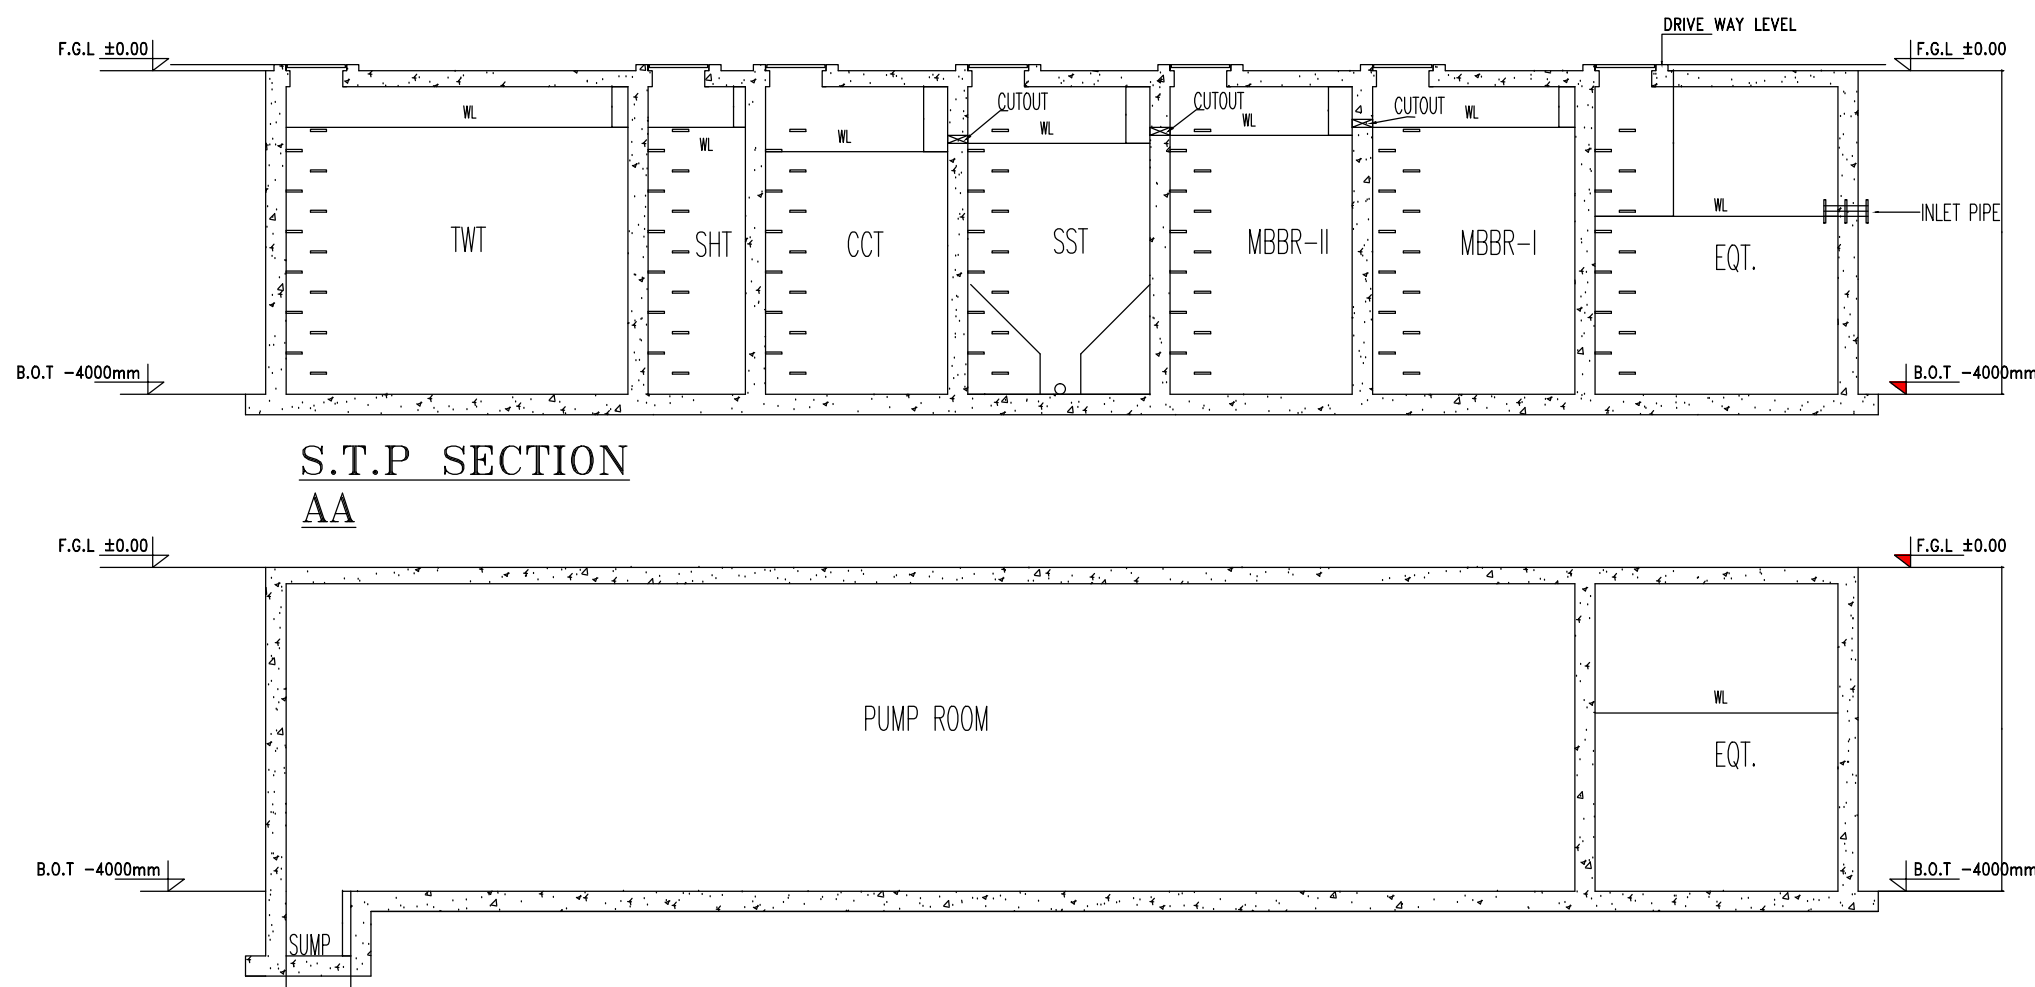


S.T.P SECTION
AA

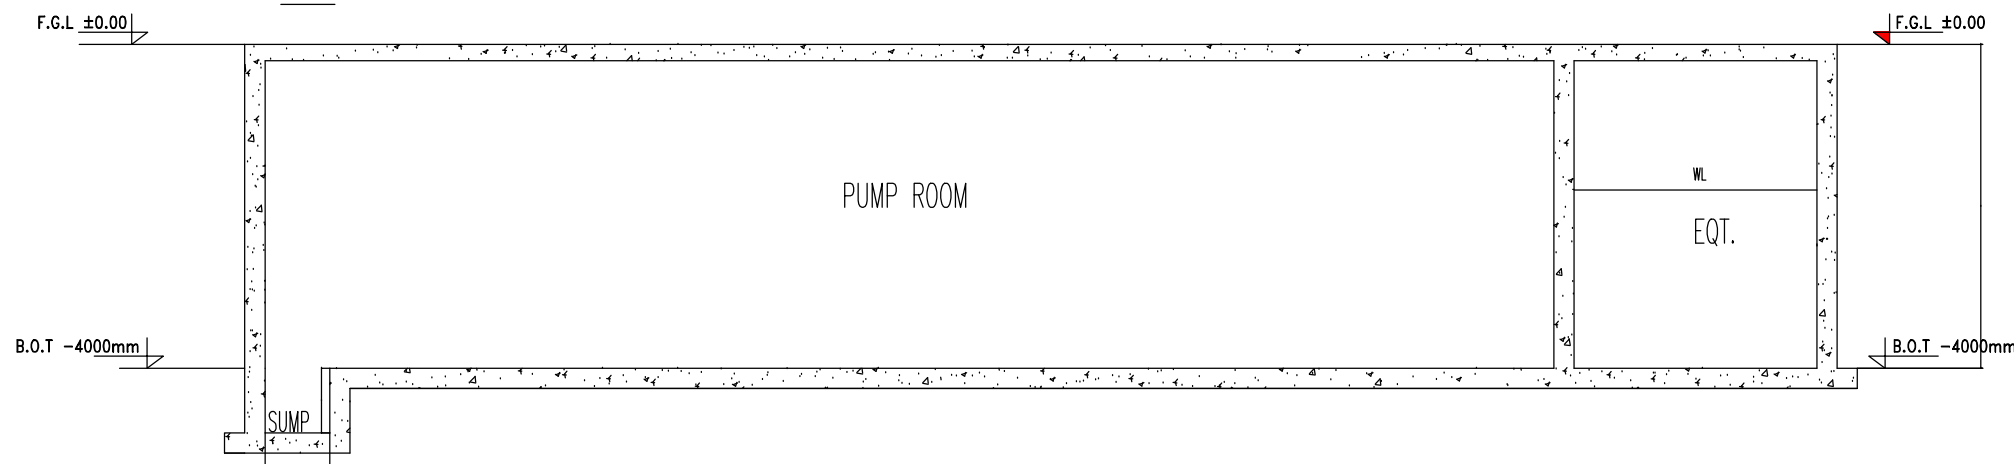

S.T.P SECTION
BB

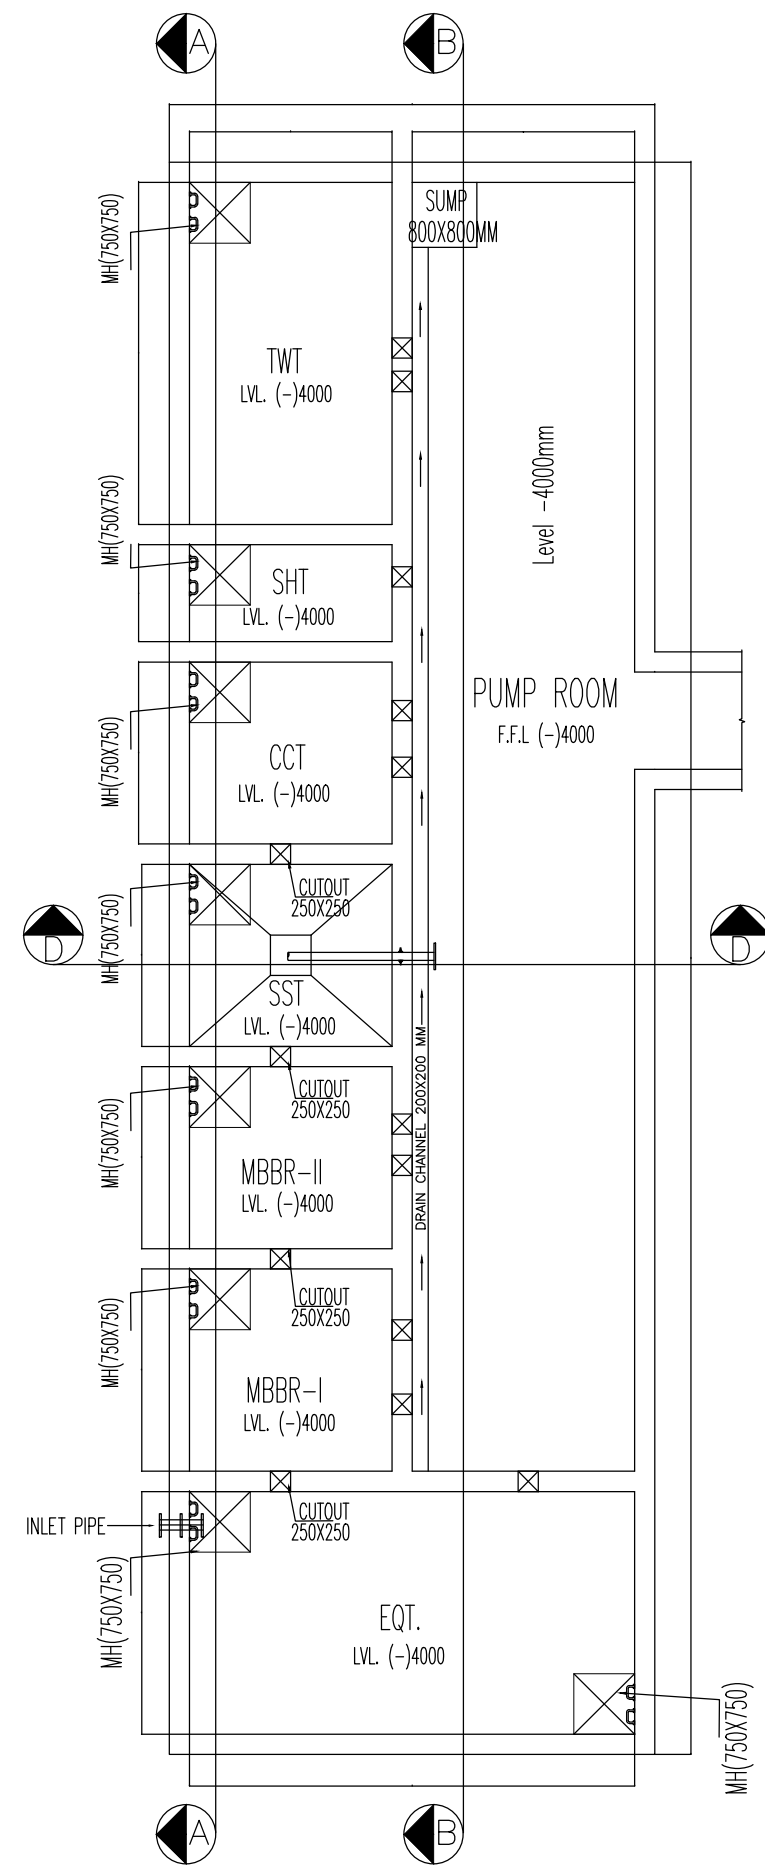

LAYOUT PLAN AT BOTTOM LEVEL
S.T.P - 125 KLD (MBBR TECH.)
SCALE:-1:100

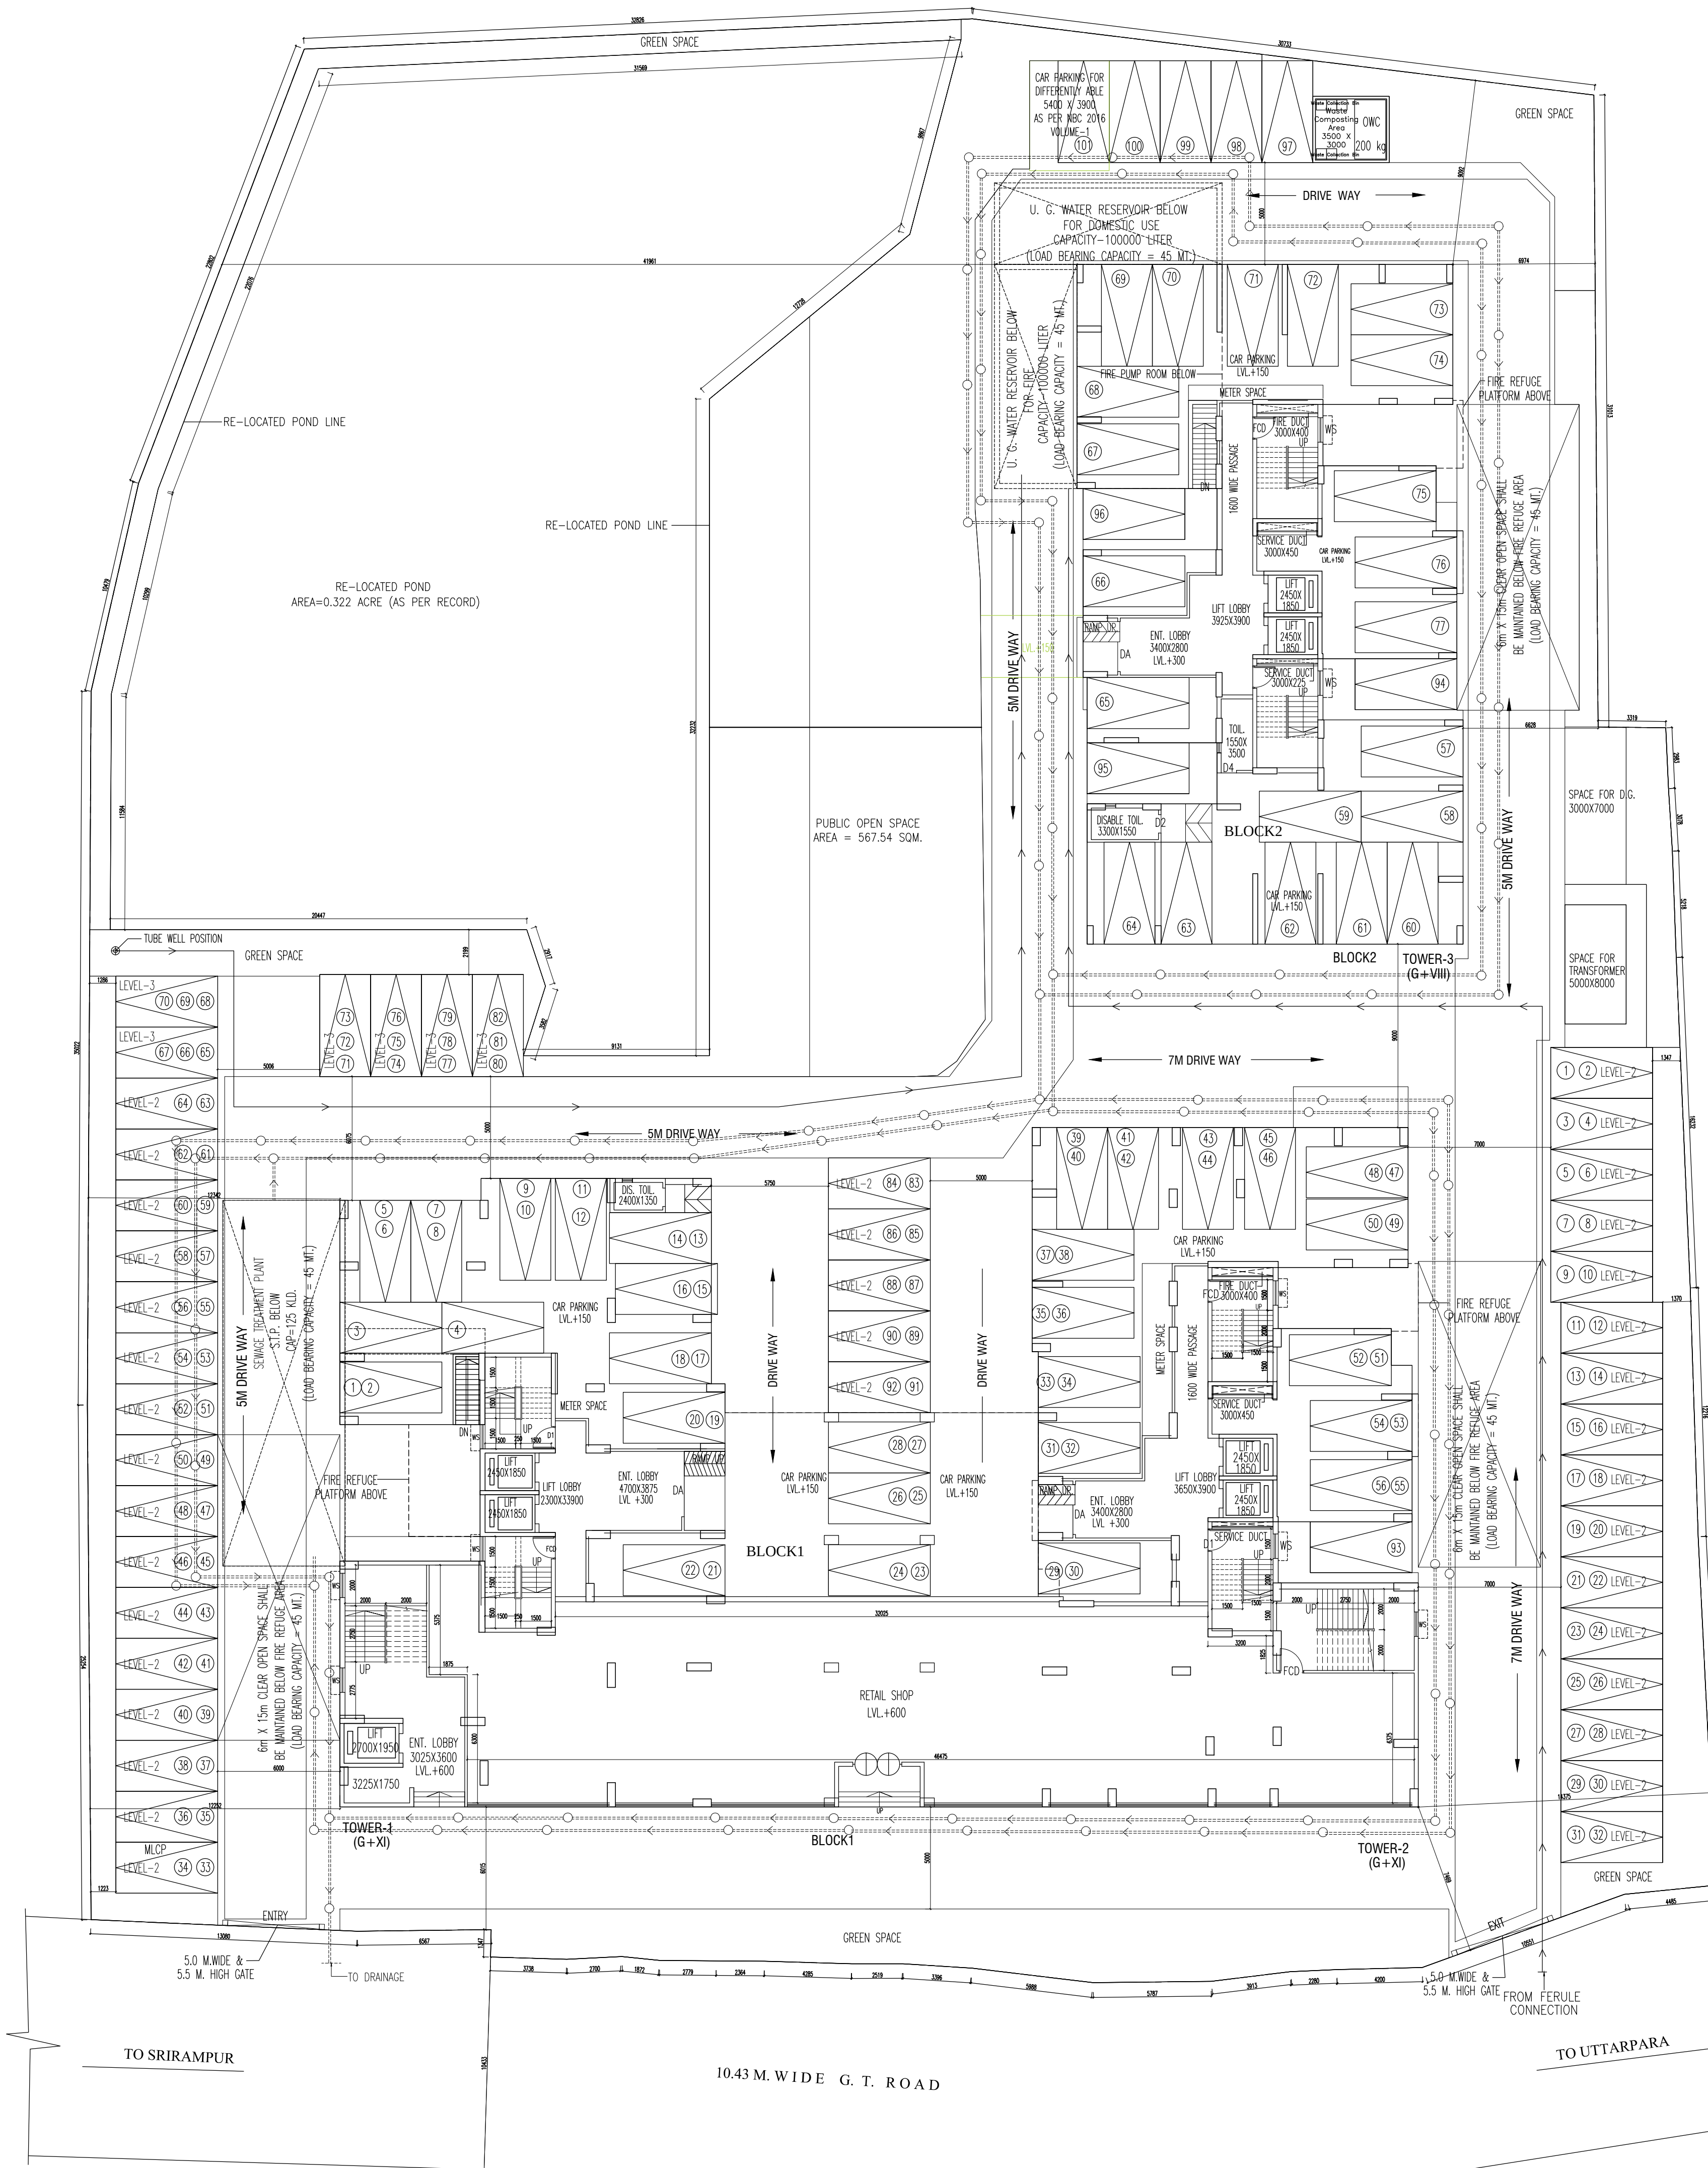

TITLE				
HOUSE DRAINAGE LAYOUT, DETAILS OF S.T.P.				
PROJECT				
REVISED G+XI STORIED (39.95 MT. HT.) OF TOWER-1&2, G+VIII STORIED (27.75 MT. HT.) OF TOWER-3 RESIDENTIAL BUILDING AT L.R. DAG NOS.-4117 TO 4123, R.S. DAG NOS.-1707 TO 1713, 1718 & 1719, L.R. KHATIAN NOS.-10790 TO 10796, 10798 TO 10800, 10802 TO 10805, 10885 IN MUOZA BHADRAKALI, J.L. NO.9, PREMISES NO.- 35B G.T. ROAD, UNDER P.S.-UTTARPARA, WITHIN UTTARPARA KOTRUNG MUNICIPALITY, DISTRICT-HOOGHLY, WARD NO.-8.				
DATE	DRG.NO	DEALT	CHECKED	SHEET.NO
08.08.24	ARCH/713/2021	MITHUN		1a OF 7
SCALE		ARCHITECT		
1:200,100,				
				
RAJ AGRAWAL & ASSOCIATES 8B, ROYD STREET, CALCUTTA - 16				