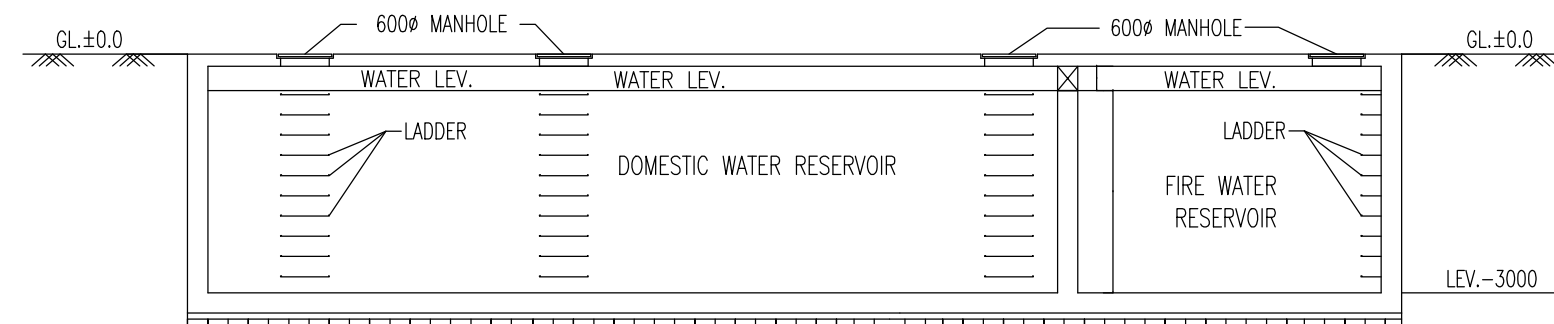


[illegible]

TITLE				
WATER SUPPLY LAYOUT, DETAILS OF U.G.W.R.				
PROJECT				
REVISED +X+I STORED (39.95 MT. HT.) OF TOWER-1&2, +VIII STORED (27.75 MT. HT.) OF TOWER-3 RESIDENTIAL BUILDING AT L.R. DAG NOS.-4117 TO 4123, R.S. DAG NOS.-1707 TO 1713, 1718 & 1719, L.R. KHATAN NOS.-10790 TO 10796, 10798 TO 10800, 10802 TO 10805, 10805 IN MOUZA BHADRAKULI, J.L. NO.9, PREMISES NO.- 35B C.T. ROAD, UNDER P.S.-UTTARPARA, WITHIN UTTARPARA KOTRUNG MUNICIPALITY, DISTRICT-HOOGHLY, WARD NO.-8.				
DATE	DRG.NO	DEALT	CHECKED	SHEET.NO
08.08.24	ARCH/713/2021	MITHUN		16 of 7
SCALE 1:200,100, A R C H I T E C T				
RAJ AGRAWAL & ASSOCIATES 8B, ROYD STREET, CALCUTA - 16				