


THE WALZEN , 194C SATIN SEN SARANI

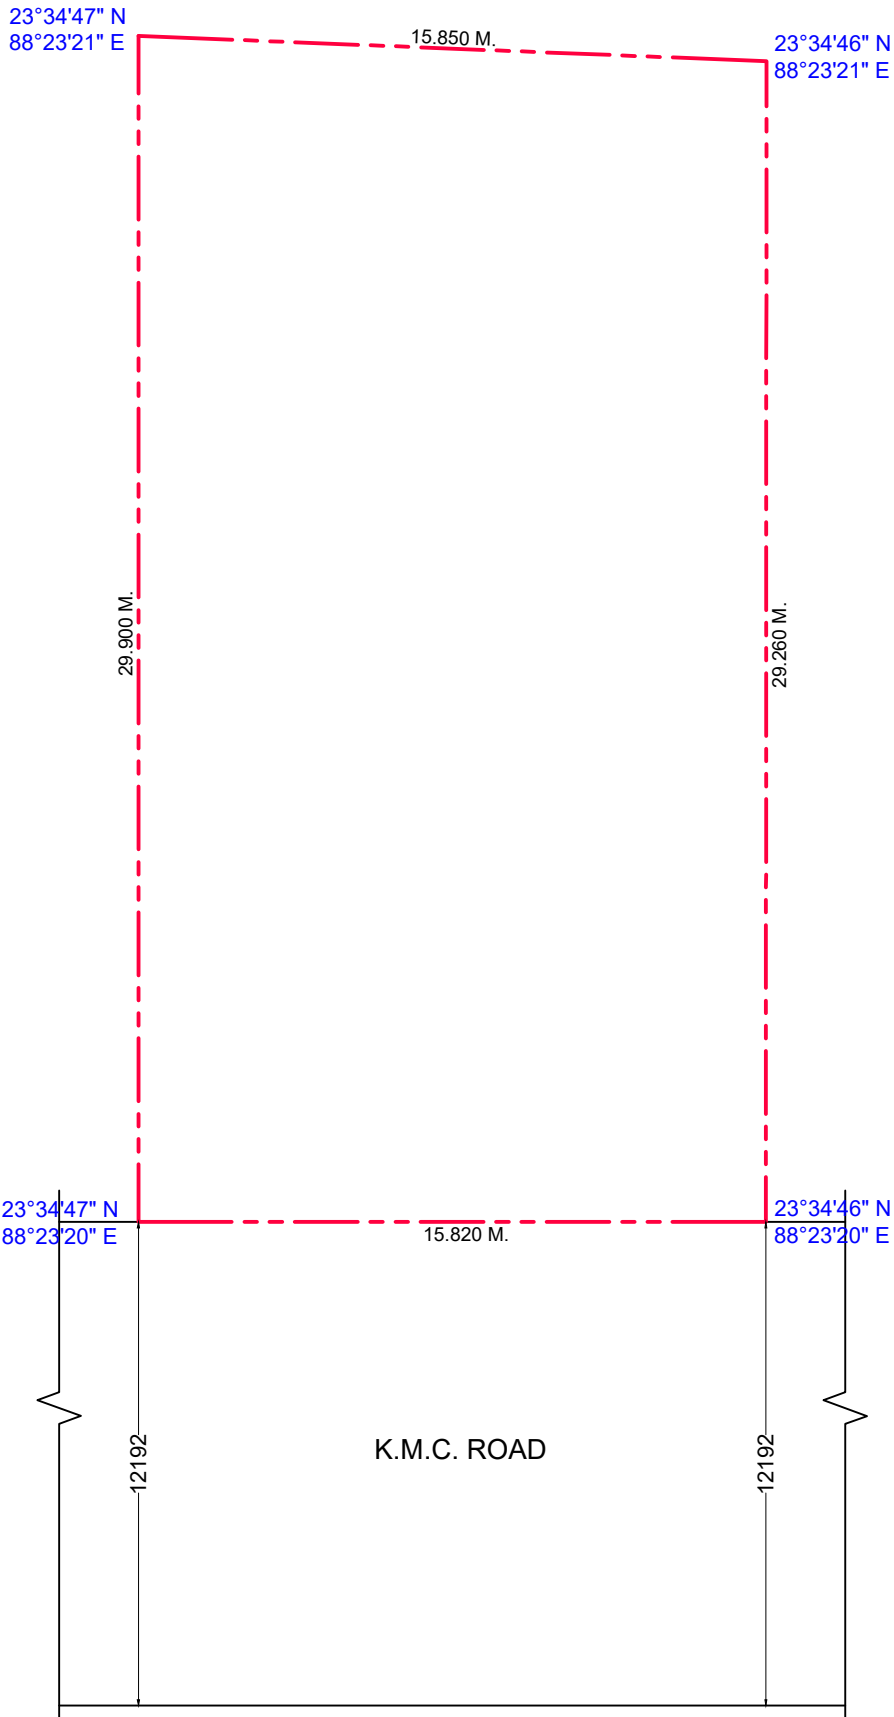

5. SITE CO-ORDINATE PLAN

