


Project Name - Riddhi Siddhi

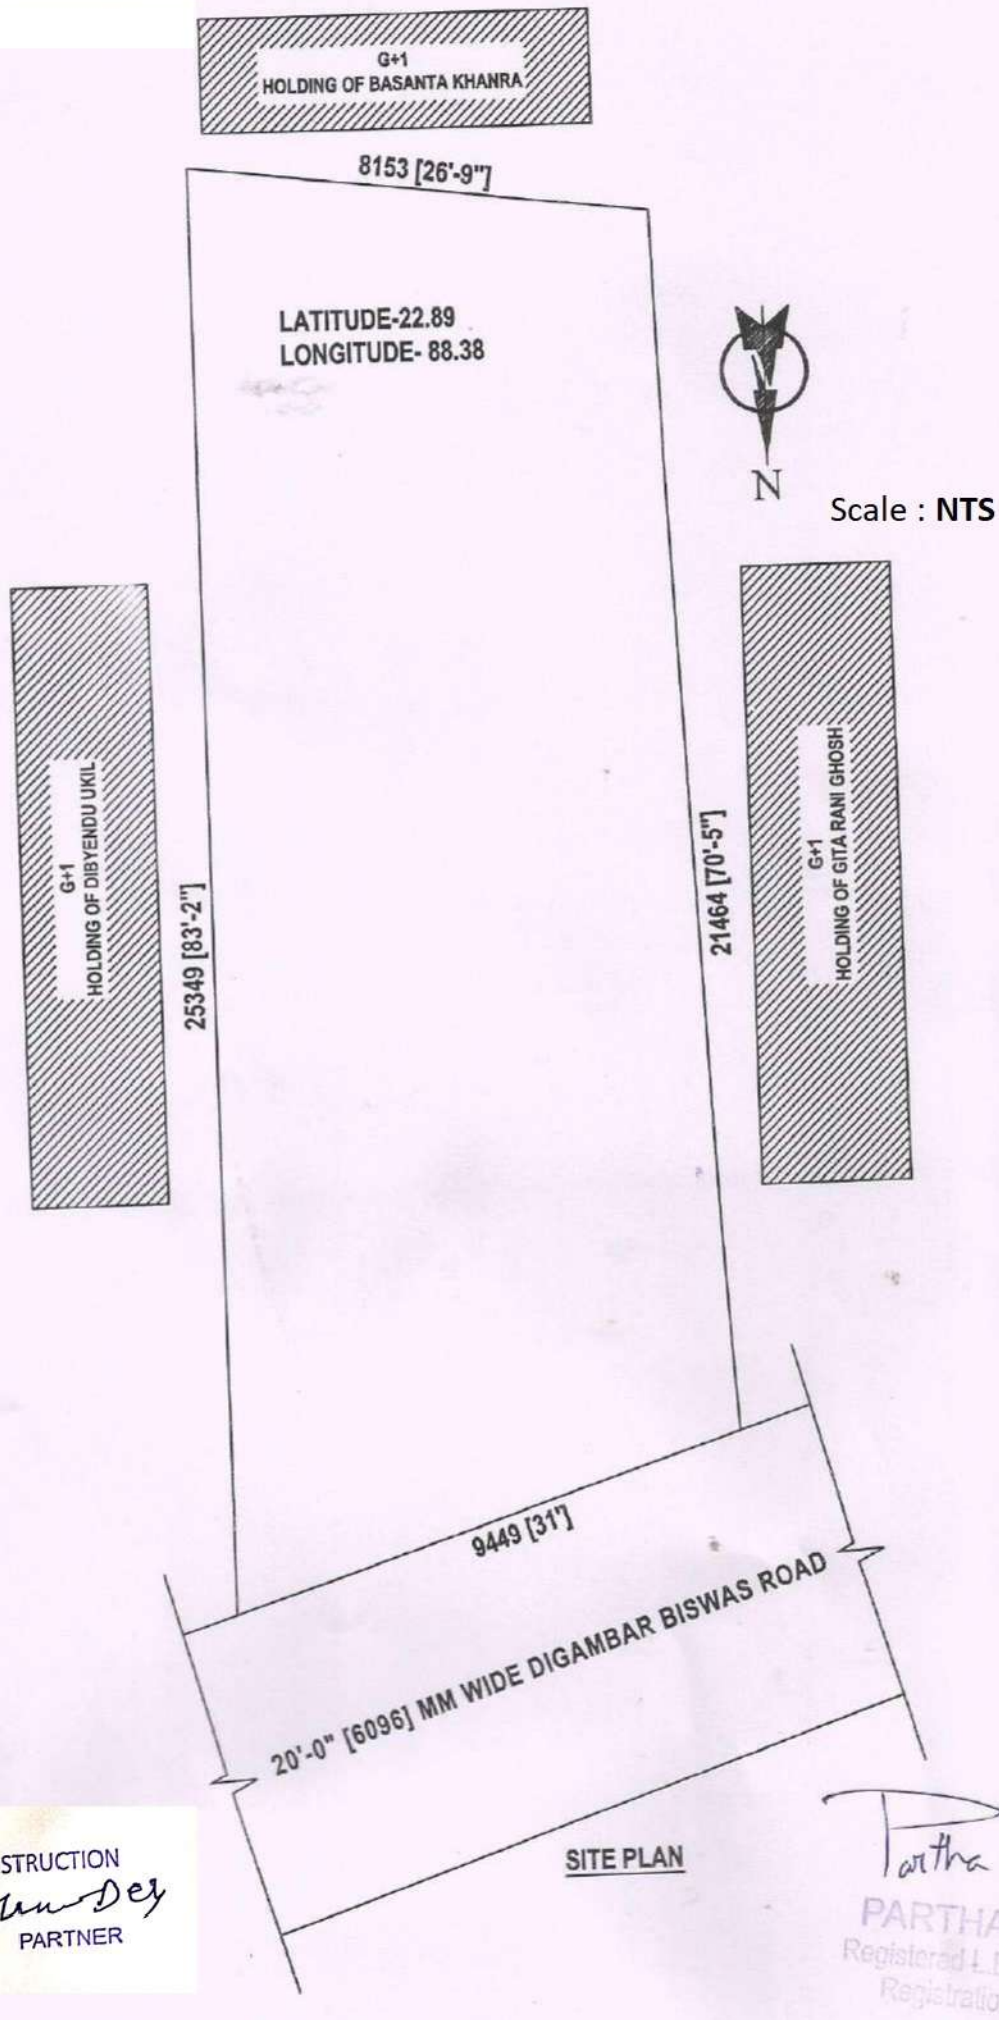

TIRUPATI CONSTRUCTION
Smit Kumar
PARTNER

SITE PLAN

Partha Koley
PARTHA KOLEY
Registered L.D.S. of C.M.C.
Registration No. 227