


SITE PLAN FOR RESIDENTIAL BUILDING PLAN OF SRI RABINDRA NATH SAMANTA,SAKTI SAMANTA AND JOYDEB SAMANTA AT MOUZA- SANKARARA, J.L. NO- 277, PLOT NO.- 142, WORD NO.- 15, UNDER TAMRAPILTA MUNICIPALITY, TAMLUK PURBA MEDINIPUR

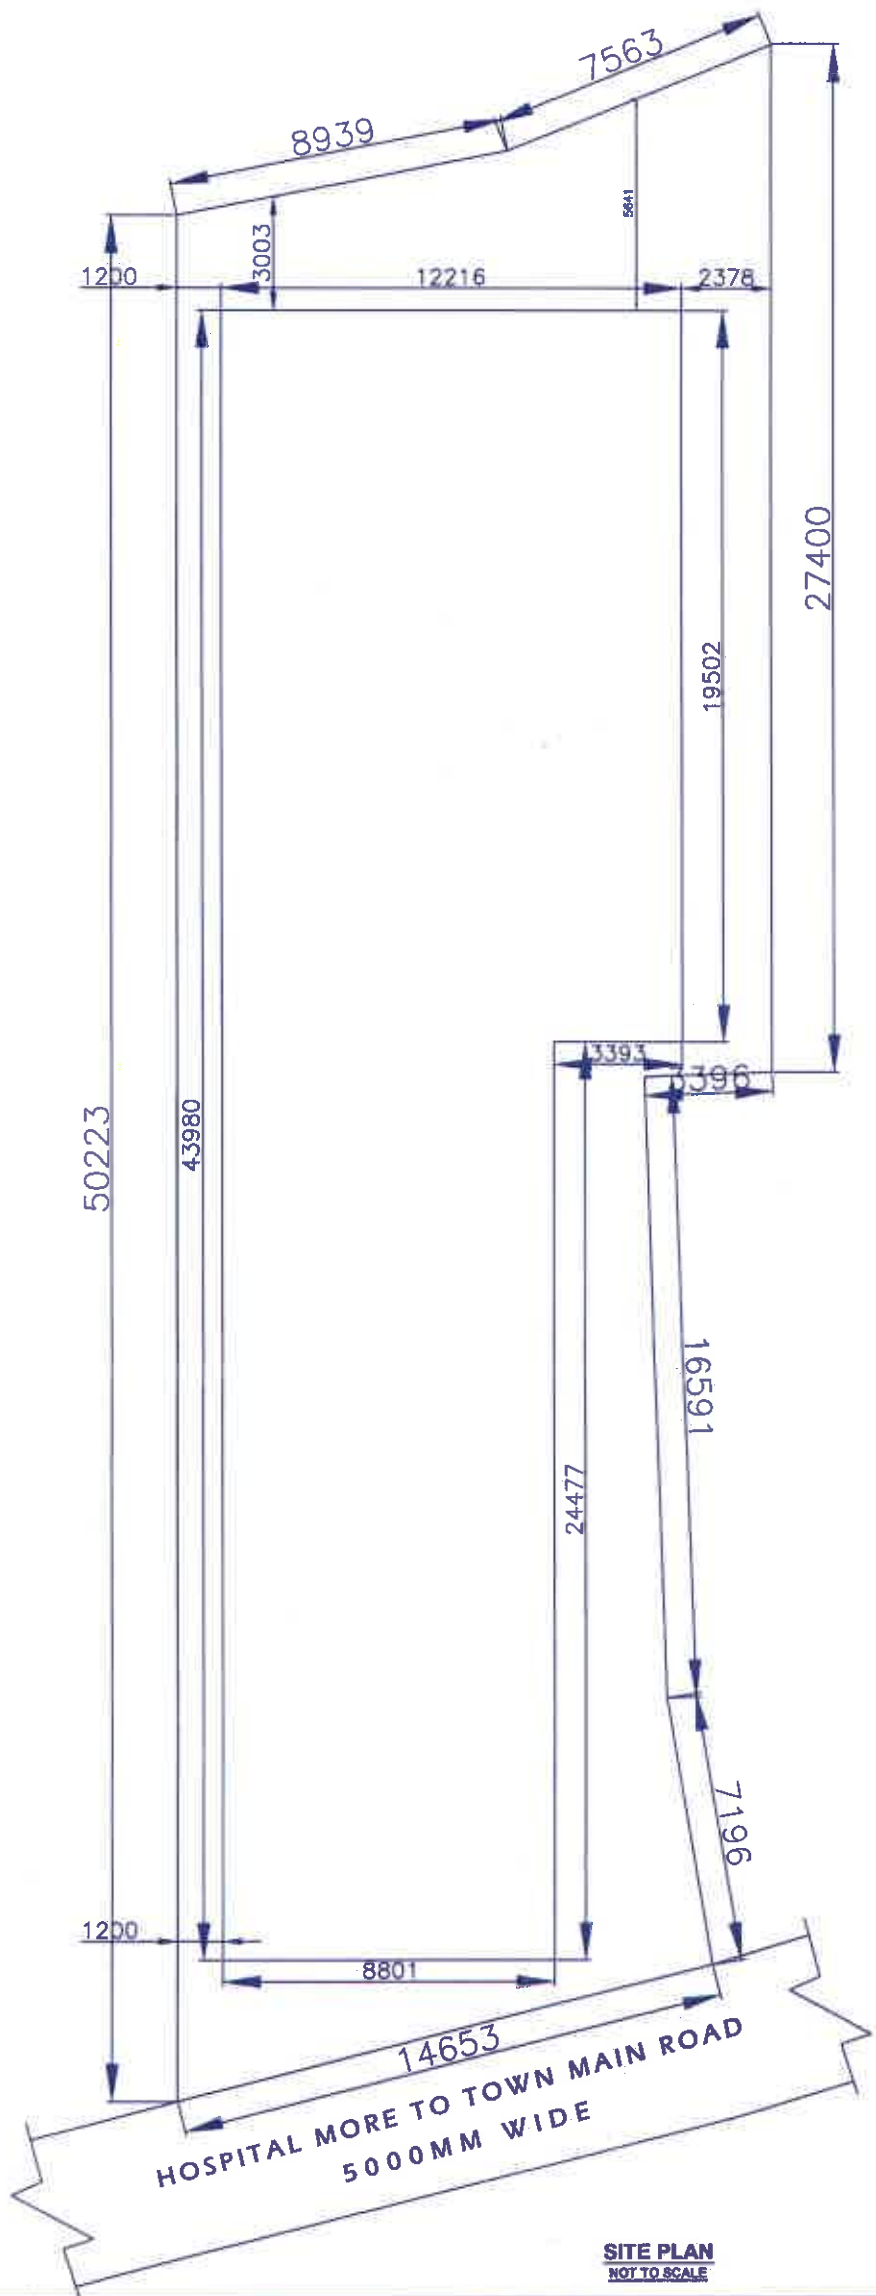

Signature
16/11/21
Chairperson,
Board of Administrators
Tamralipta Municipality

*Engineer this site physically.
This site plan may be approved*
Signature
K. PANJA 12-11-21
Sub-Assistant Engineer
Tamralipta Municipality

SITE PLAN
NOT TO SCALE

ALL DIMENTION IN MM
TOTAL AREA OF LAND- 19 DECIMAL(768.83M²)

CERTIFICATE OF ENGINEER / L.B.S.:-
The undersigned has inspected the site personnaly and verified the site with the help mouza map, which i found in its correct position. the other co-owners have given no objection in respectof the said site. The structure design including that of foundation has been made on the basis of recommendations a finding of the Geotechnical Engineer.

Signature
Rabindranath Samanta
Joydeb Samanta.

SIGNATURE OF THE OWNER

Signature
Debkumar Maiti
B.Tech (Civil)
Tamralipta Municipality Approved
Building Planner, Estimator & Supervisor
Dharinda, Word No.- 20, Tamluk
Purba Medinipur, 721636, W.B.
Mob. : 9674268017

SIGNATURE OF THE L.B.S.