


PROPOSED 6 NOS. OF B+G+P+28 STORIED RESIDENTIAL COMPLEX AND 153. NOS. OF G+2 ROW HOUSING FOR DTC PROJECTS PVT. LTD., AT DAG NO. 833 AND 884 AT MOUZA - KAMDUNI (188), UNDER KIRTIPUR-II GRAM PANCHAYAT, P.O - KAMDUNI, DISTRICT NORTH 24 PARGANAS, PIN - 700135, WEST BENGAL.

NOTES:

- ALL DIMENSIONS ARE IN MM UNLESS IT IS MENTIONED.
- THE RAIN WATER AND SITE WATER DISPOSAL IS COLLECTED FOR RAIN WATER HARVESTING.
- ALL ELECTRICAL INSTALLATIONS SHALL BE AS PER PROVISION OF NBC.
- FIRE-FIGHTING / SAFETY PROVISIONS WILL BE AS PER RELEVANT NBC PROVISIONS.
- ALL TOILETS ARE VENTILATED AS PER WEST BENGAL MUNICIPAL BUILDING RULES, 2007
- BUILDING WILL BE DESIGNED (STRUCTURES) AS PER RELEVANT I.S. CODES FOR EARTHQUAKE RESISTANCE.
- PLEASE NOTE THAT THE DIMENSIONS IN THE DRAWINGS ARE TO BE READ, NOT MEASURED.

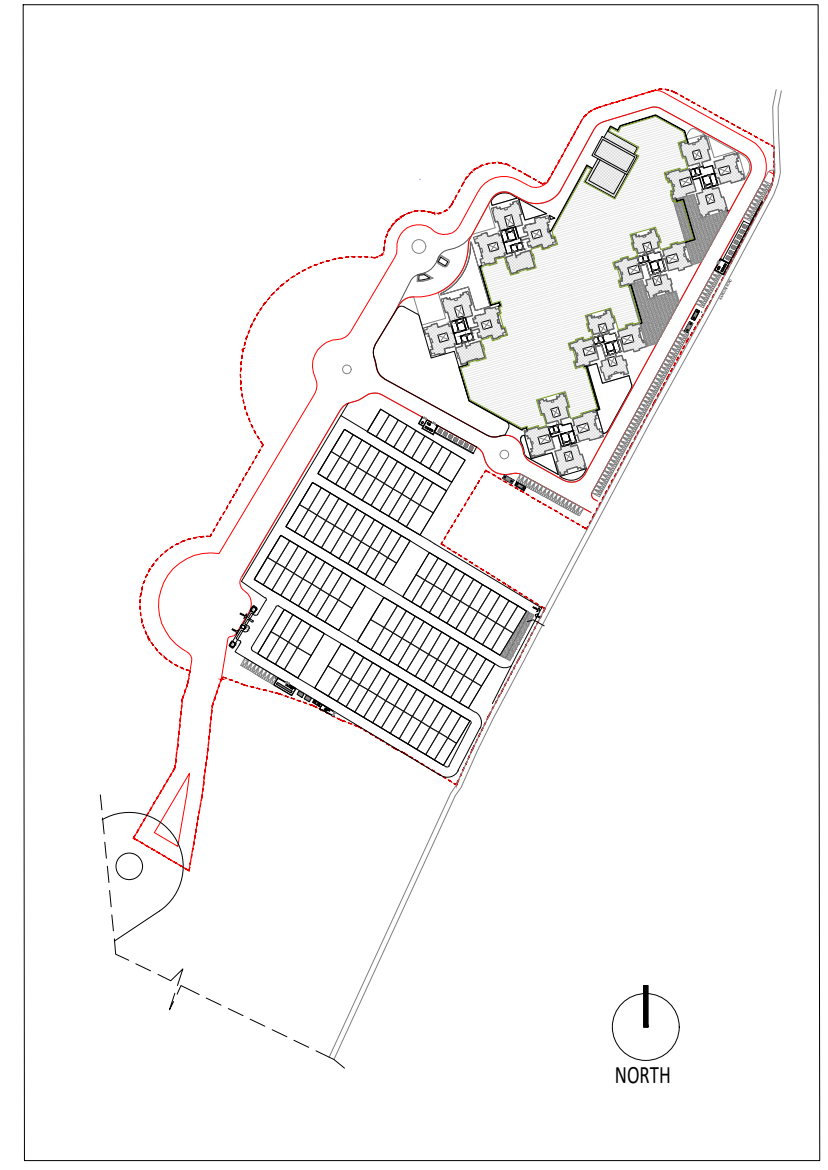

MASTER PLAN

WE DO HEREBY CERTIFY THAT THE FOUNDATION AND SUPERSTRUCTURE OF THE BUILDING PROPOSED FOR CONSTRUCTION ON THIS PREMISES HAVE BEEN SO DESIGNED BY ME/US WILL MAKE SUCH FOUNDATION AND SUPERSTRUCTURE SAFE IN ALL RESPECT INCLUDING THE CONSIDERATION OF BEARING CAPACITY AND SETTLEMENT OF SOIL ETC.

GEO TECHNICAL ENGINEER

THE STRUCTURAL DESIGN AND DRAWINGS OF BOTH FOUNDATION & SUPERSTRUCTURE OF THE BUILDING HAS BEEN MADE BY ME CONSIDERING ALL POSSIBLE LOADS INCLUDING THE SEISMIC LOAD AS PER THE NATIONAL BUILDING CODE OF INDIA AND CERTIFIED THAT IT IS SAFE AND STABLE IN ALL RESPECTS.

SIGNATURE OF STRUCTURAL ENGINEER & SEAL
CIVIL AND STRUCTURAL CONSULTANT:
M.N.Consultants (Pvt). Ltd.
ISO 9001:2008 CERTIFIED
"M.N.C. HOUSE"
1516,Rajdanga Main Road
Kolkata-700 107.
Ph.no-(033)4016-5700
FAX NO. 2441-8083
E-MAIL:mncnpl2008@gmail.com

CERTIFIED THAT I HAVE GONE THROUGH THE WEST BENGAL MUNICIPAL BUILDING RULES 2009 AS AMENDED TIME TO TIME AND ALSO UNDER TAKE TO ABIDE BY THOSE RULES DURING AND AFTER CONSTRUCTION OF BUILDING

SIGNATURE OF OWNER & SEAL
DTC PROJECTS PVT. LTD.
ADDRESS : 1 N.S.ROAD, KOLKATA-700001

I CERTIFY THAT THE BUILDING HAS BEEN DRAWN UP AS PER PROVISION OF WEST BENGAL MUNICIPAL BUILDING RULES 2009 AS AMENDED TIME TO TIME AND AS PER THE SITE CONDITION WHERE IN, THE PLOT IS BOUNDED BY BOUNDARY WALLS AND PILLARS AND IT CONFIRMS WITH THE PLAN IT IS A BUILDABLE SITE AND NOT A TANK OR FILLED UP TANK.

SIGNATURE OF ARCHITECT & SEAL


ARCHITECT
morphogenesis
Plot No. 41, Industrial Estate, Okhla
Phase-III, New Delhi-110020, India
TEL: +91 11 41828070
FAX: +91 11 26490351
Email: studio@morphogenesis.org

SCALE: 1:500
DATE:03.06.2023


TITLE: SOLAR ARRAY PLAN

DWG NO. A-GH-003

NORTH

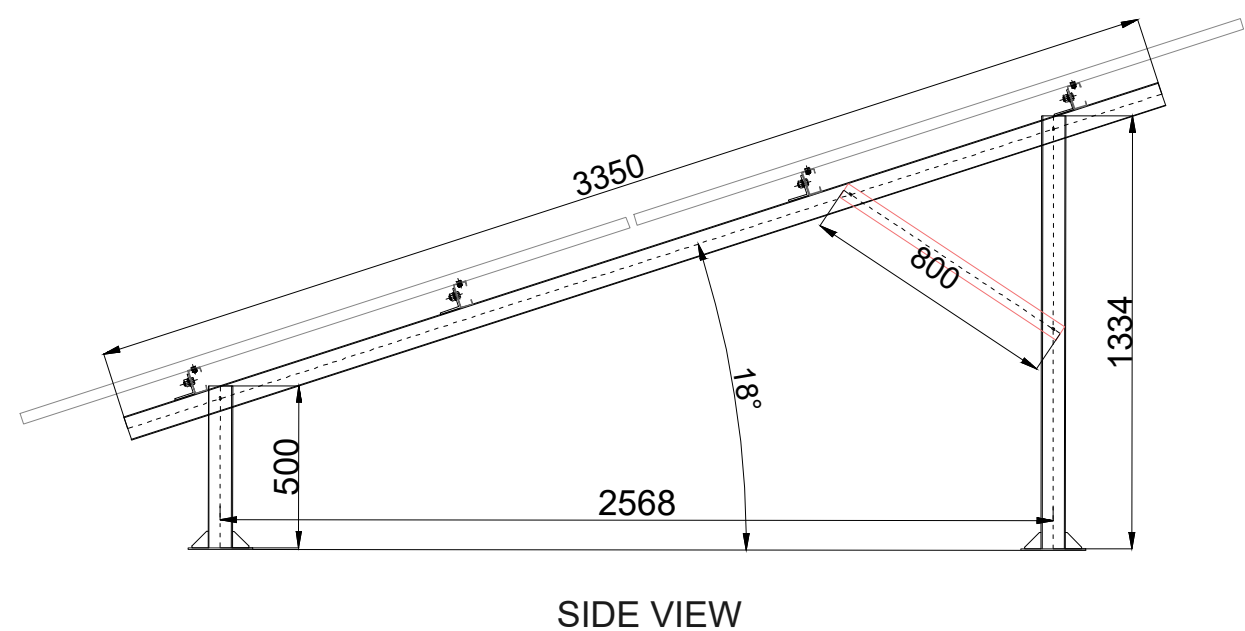

SIDE VIEW

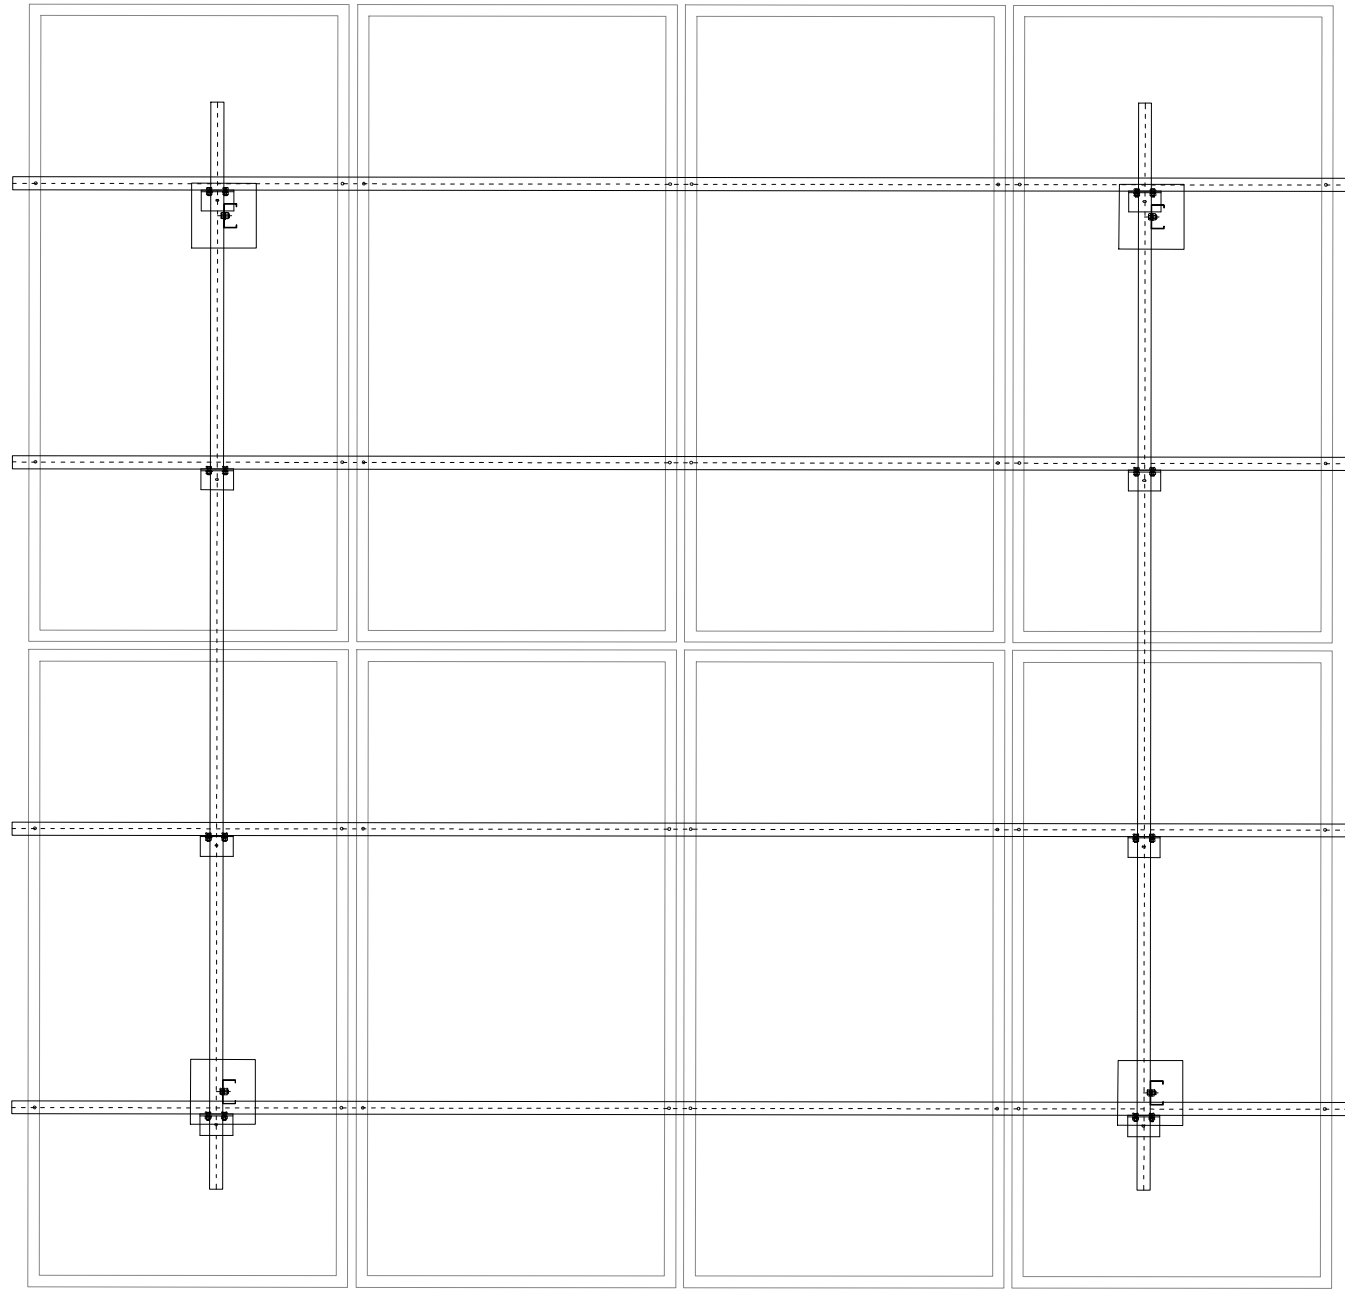

TYPICAL SOLAR PANEL LAYOUT

TYPICAL DETAIL

TOWERS	CAPACITY OF SOLAR PANEL IN KWp	STATUS
TOWER-1	15	PROPOSED
TOWER-2	15	PROPOSED
TOWER-5	15	PROPOSED
TOWER-6	20	PROPOSED
TOTAL	65	

NOTE:

TOTAL POWER LOAD IN PHASE-2 (GH & RH) IS 6510 KW. REQUIRED/CONSIDERED 1 % SOLAR LOAD IN PHASE-2 IS 65 KW.
PROVISION OF SOLAR PANEL IS IN TOWER-1,2,5, EACH TOWER SOLAR PANEL CAPACITY IS 15 KW. & T-6 IS 20KW

1 SOLAR ARRAY PLAN

1:500