

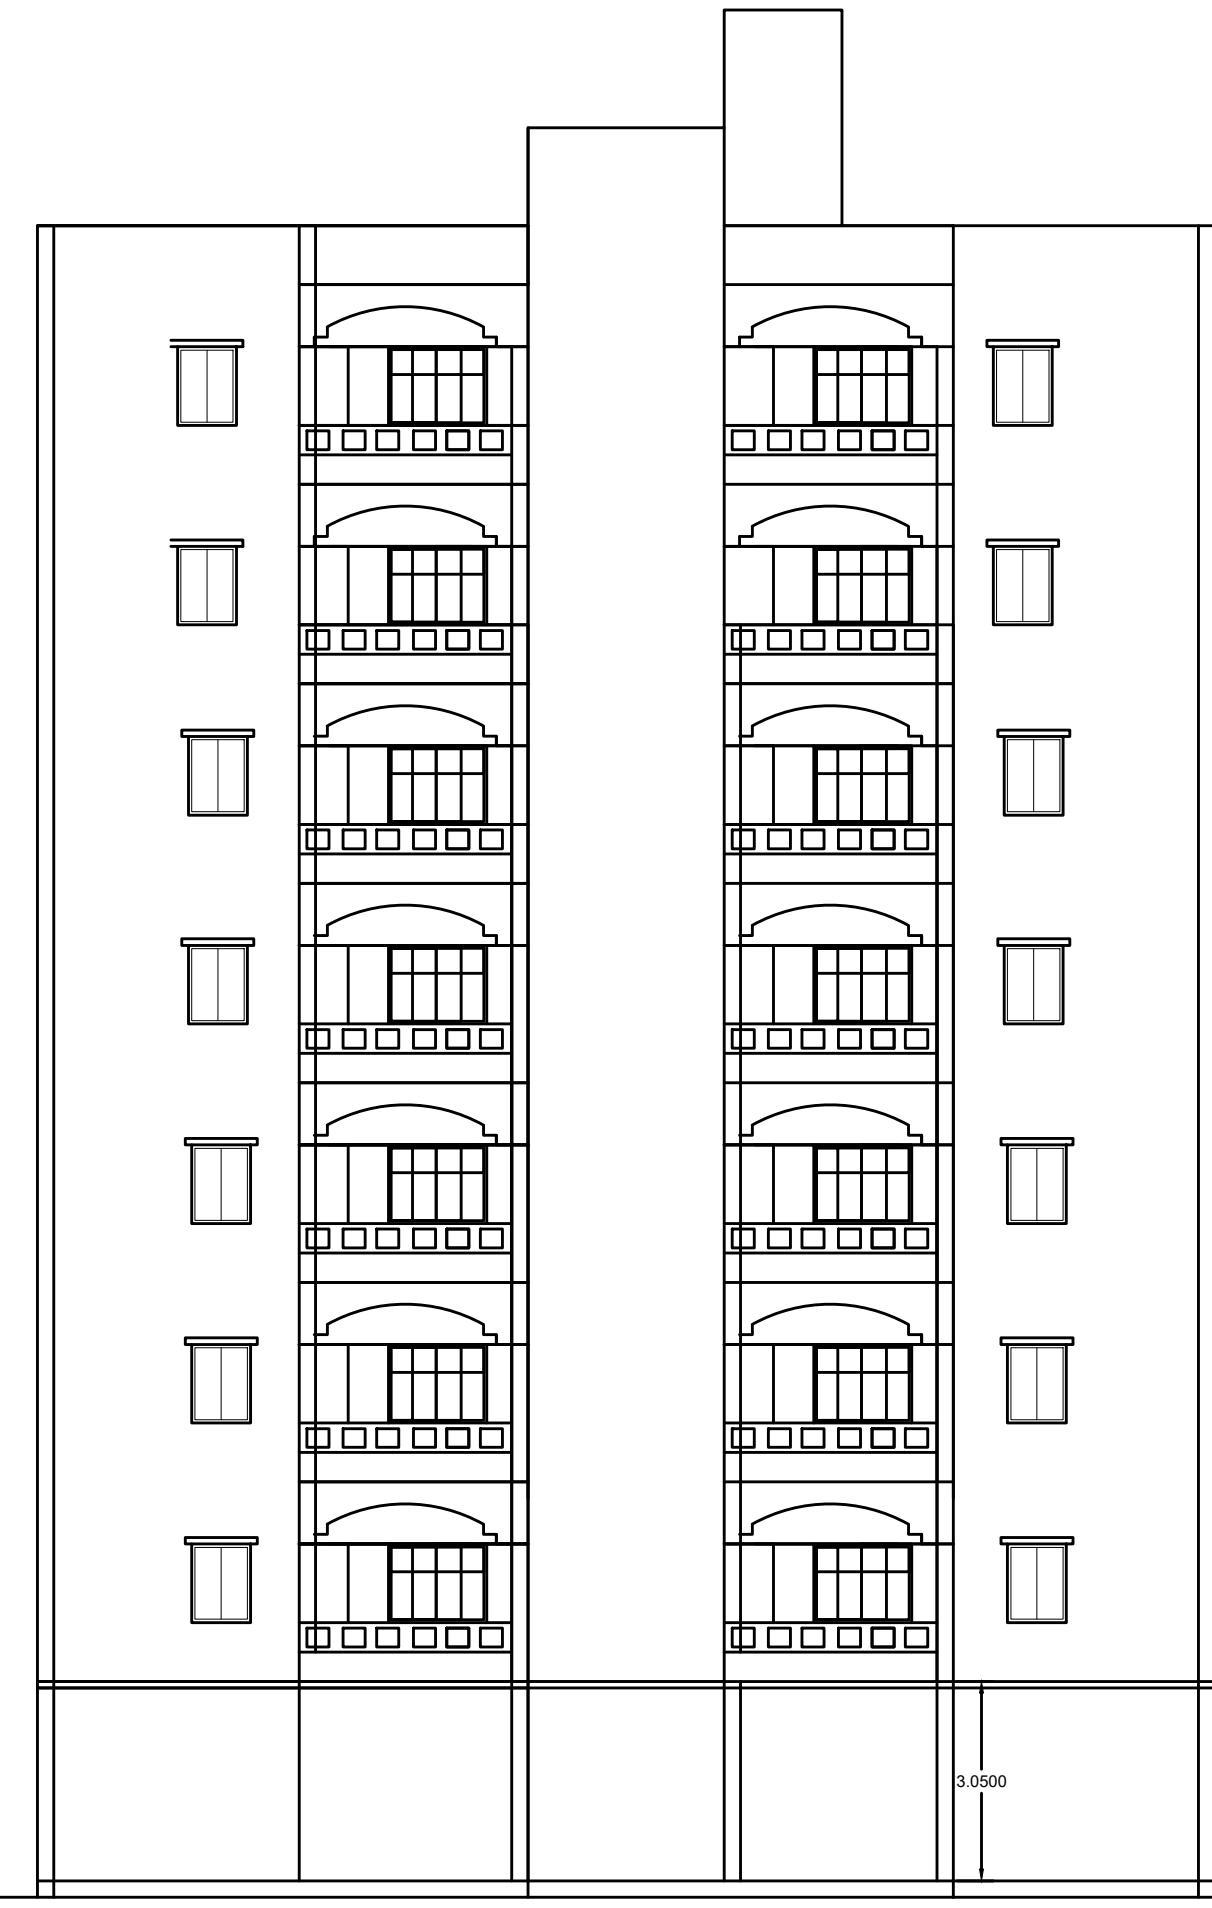
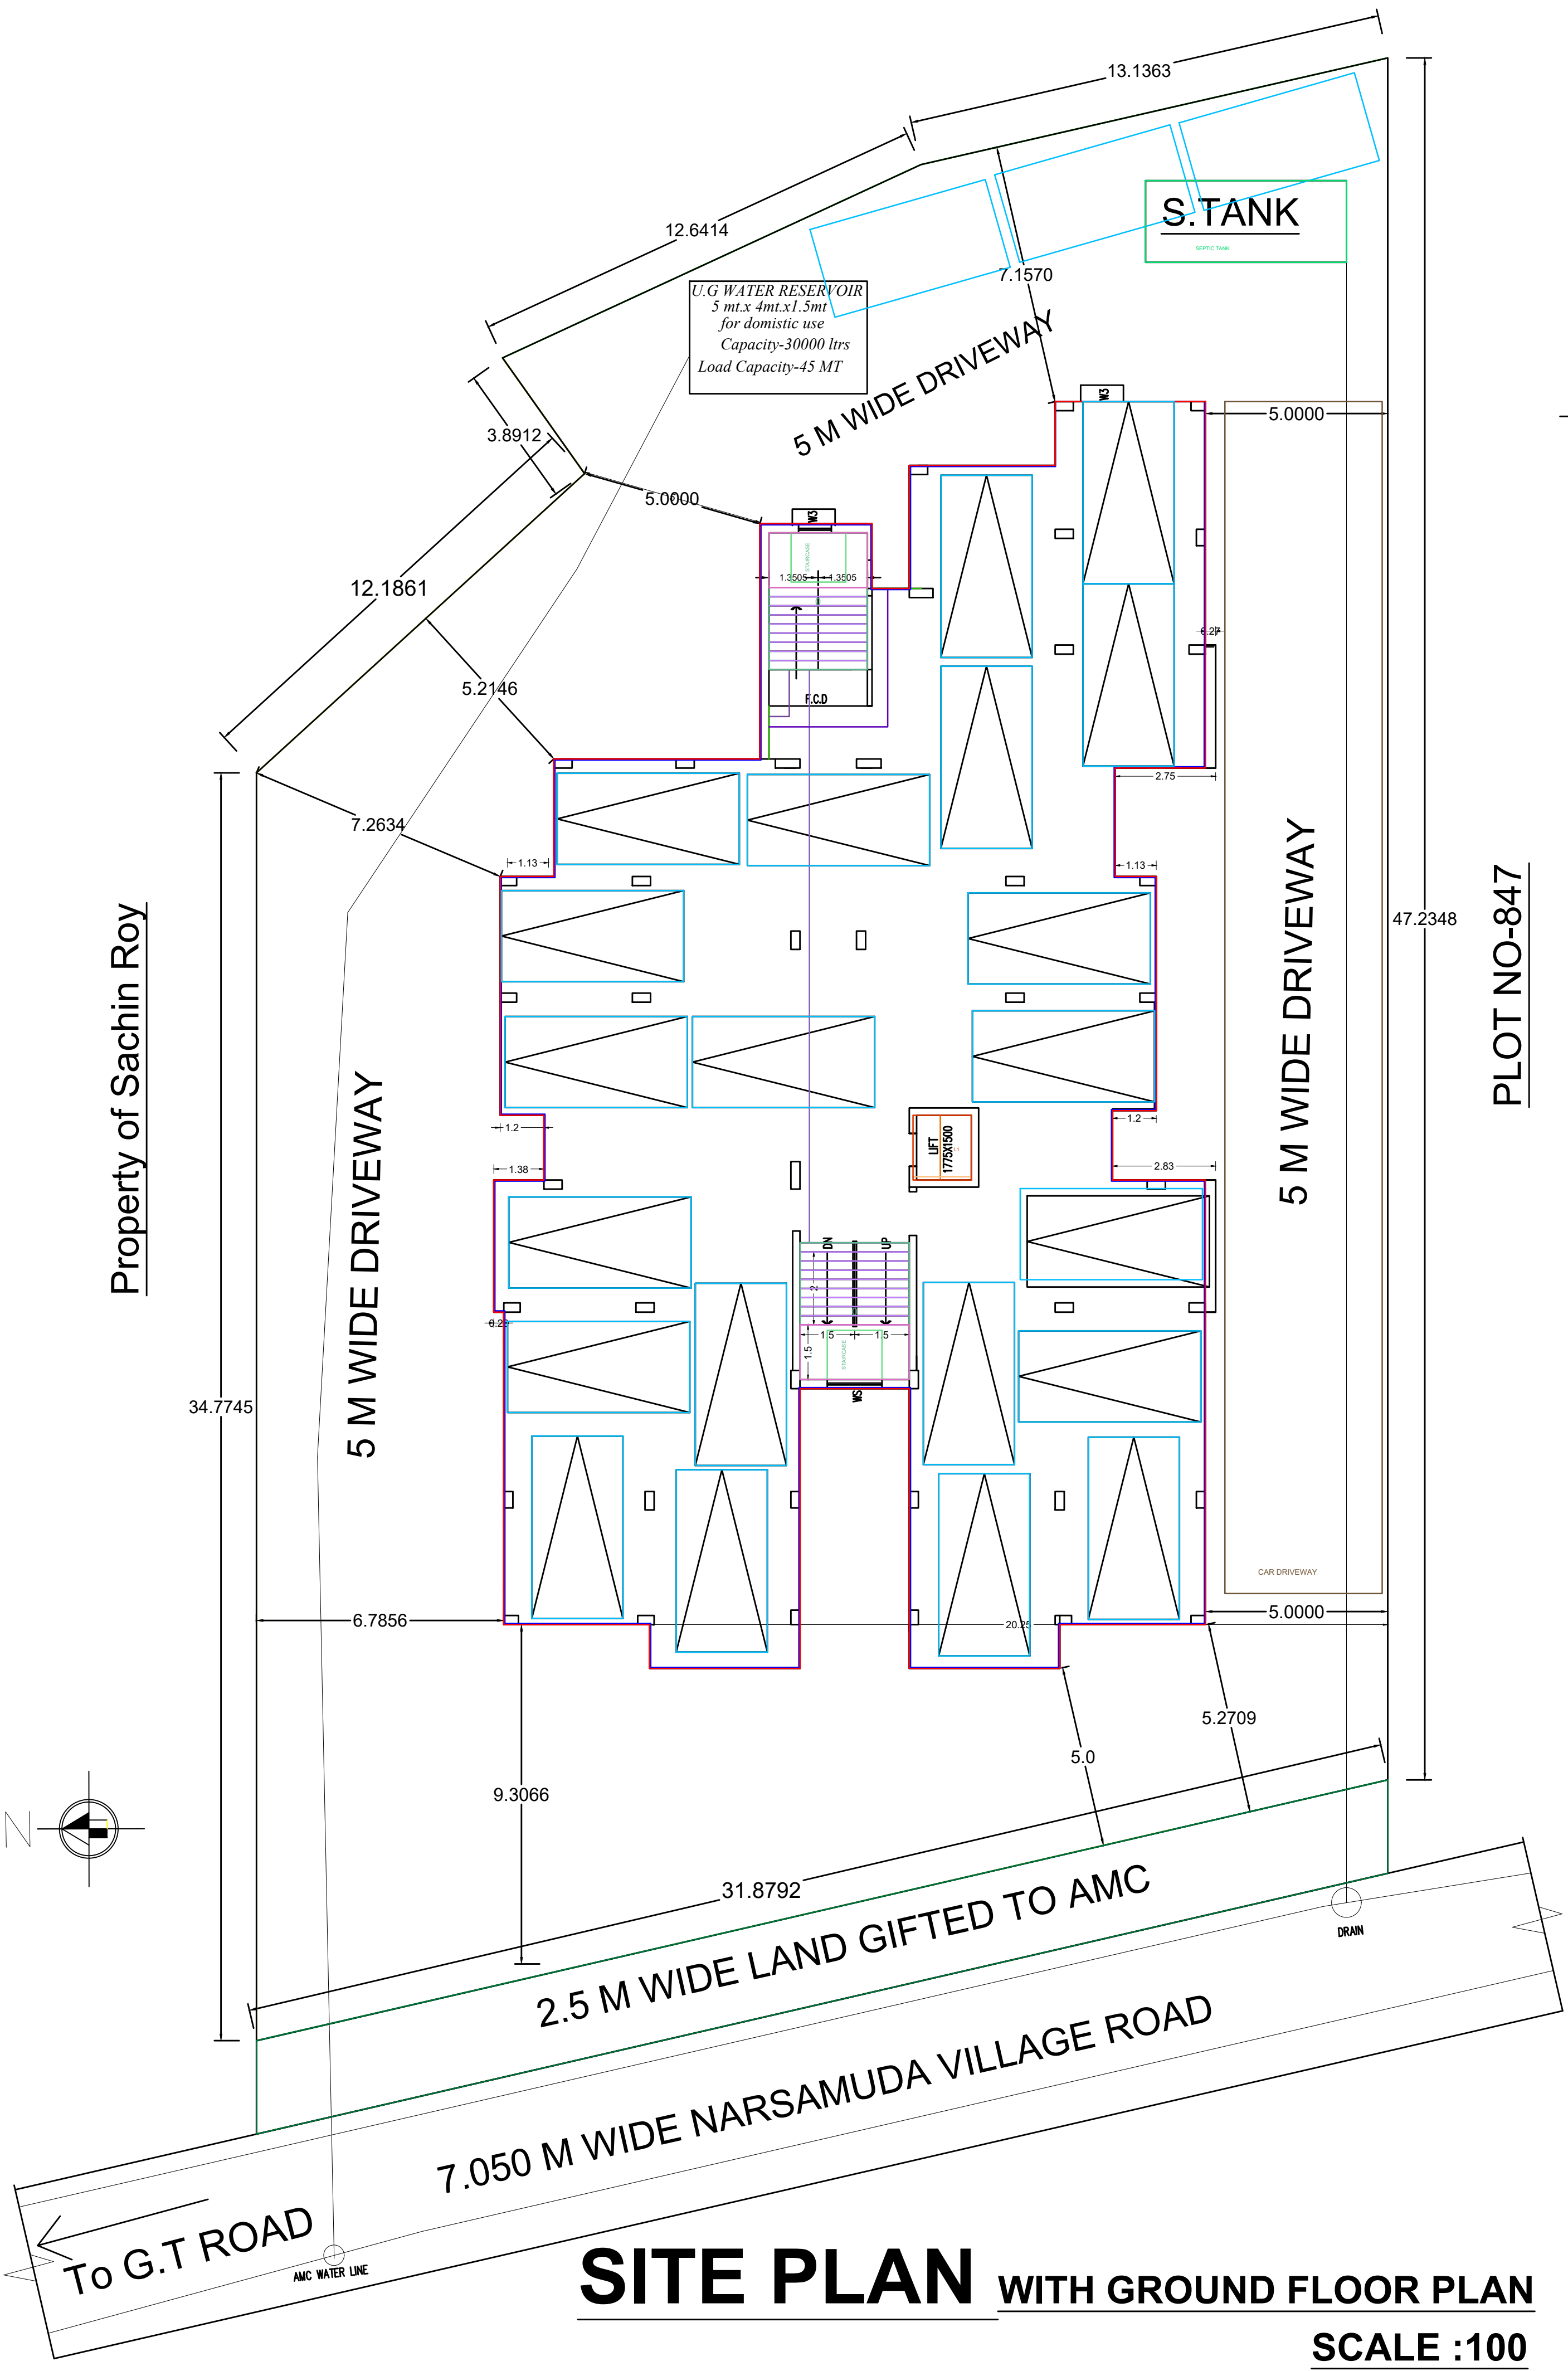



PLAN SHOWING THE PROPOSED G+7 STORIED RESIDENTIAL FLAT BUILDING OF M/S CHHAGANLAL MAHENDRA KUMAR SALES PRIVATE LIMITED REPRESENTED BY ITS MANAGING DIRECTOR SRI. MAHENDRA SHARMA S/O CHHAGAN LAL SHARMA. ON L.R PLOT NO-972, L.R. KH.NO- 3017. WITHIN MOUZA- NARSAMUDA. J.L NO- 09. WARD NO-57 (new).P.S- ASANSOL(S). DIST- PASCHIM BARDHAMAN. UNDER ASANSOL MUNICIPAL CORPORATION.

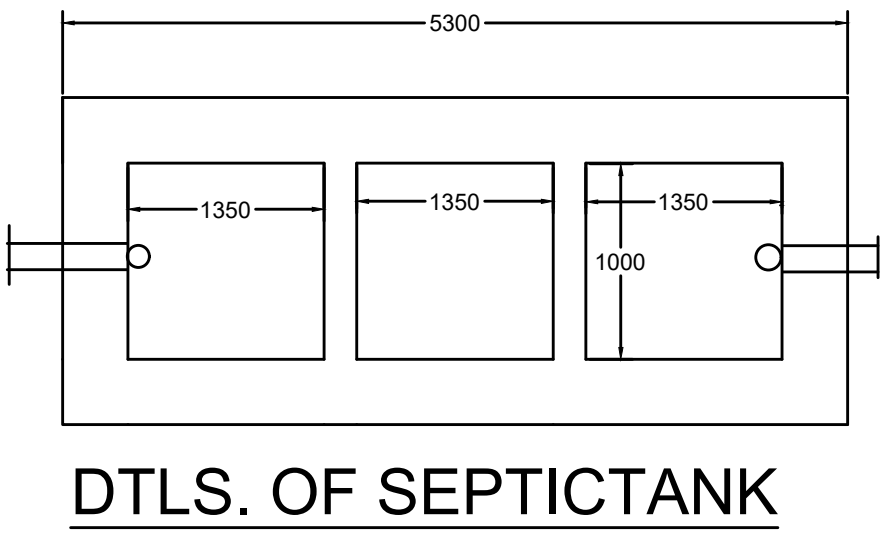


FRONT ELEVATION
SCALE :100

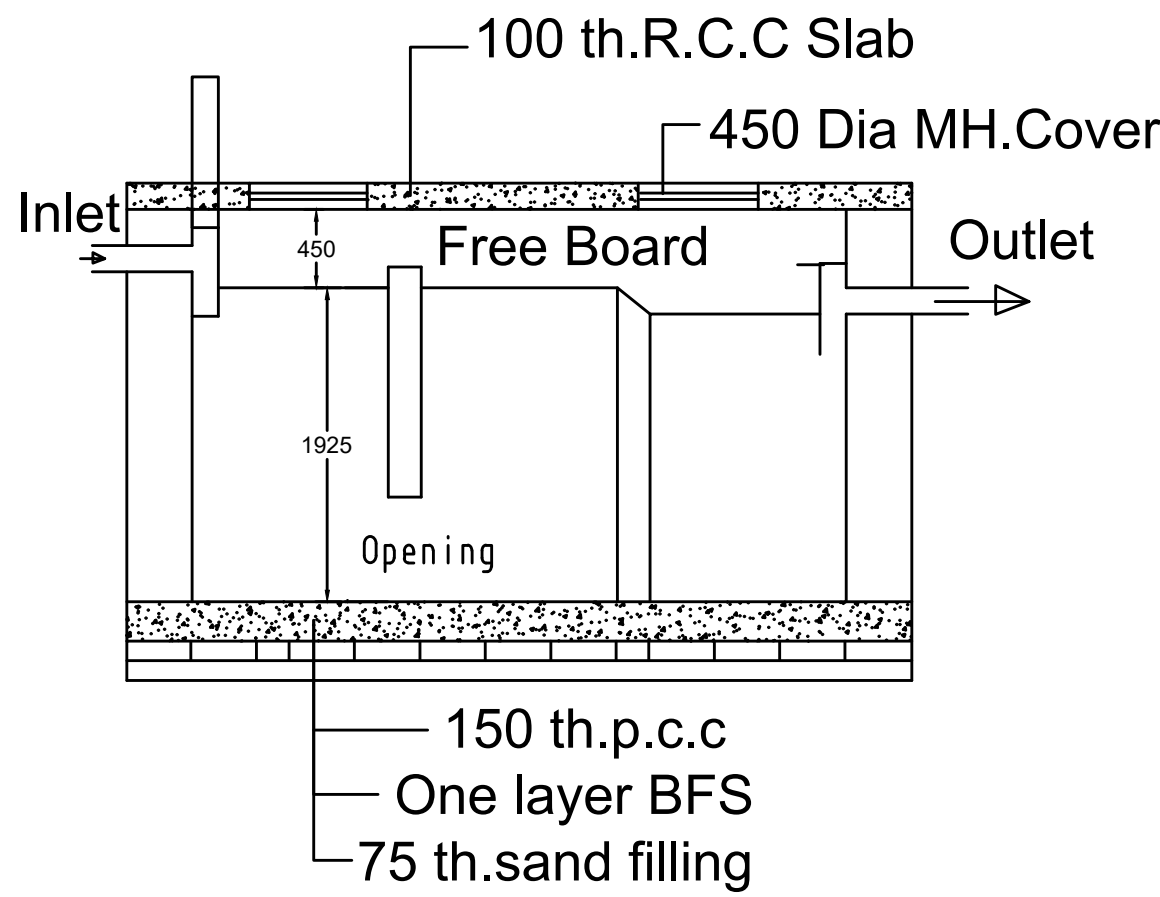

SECTION A - B
SCALE :100

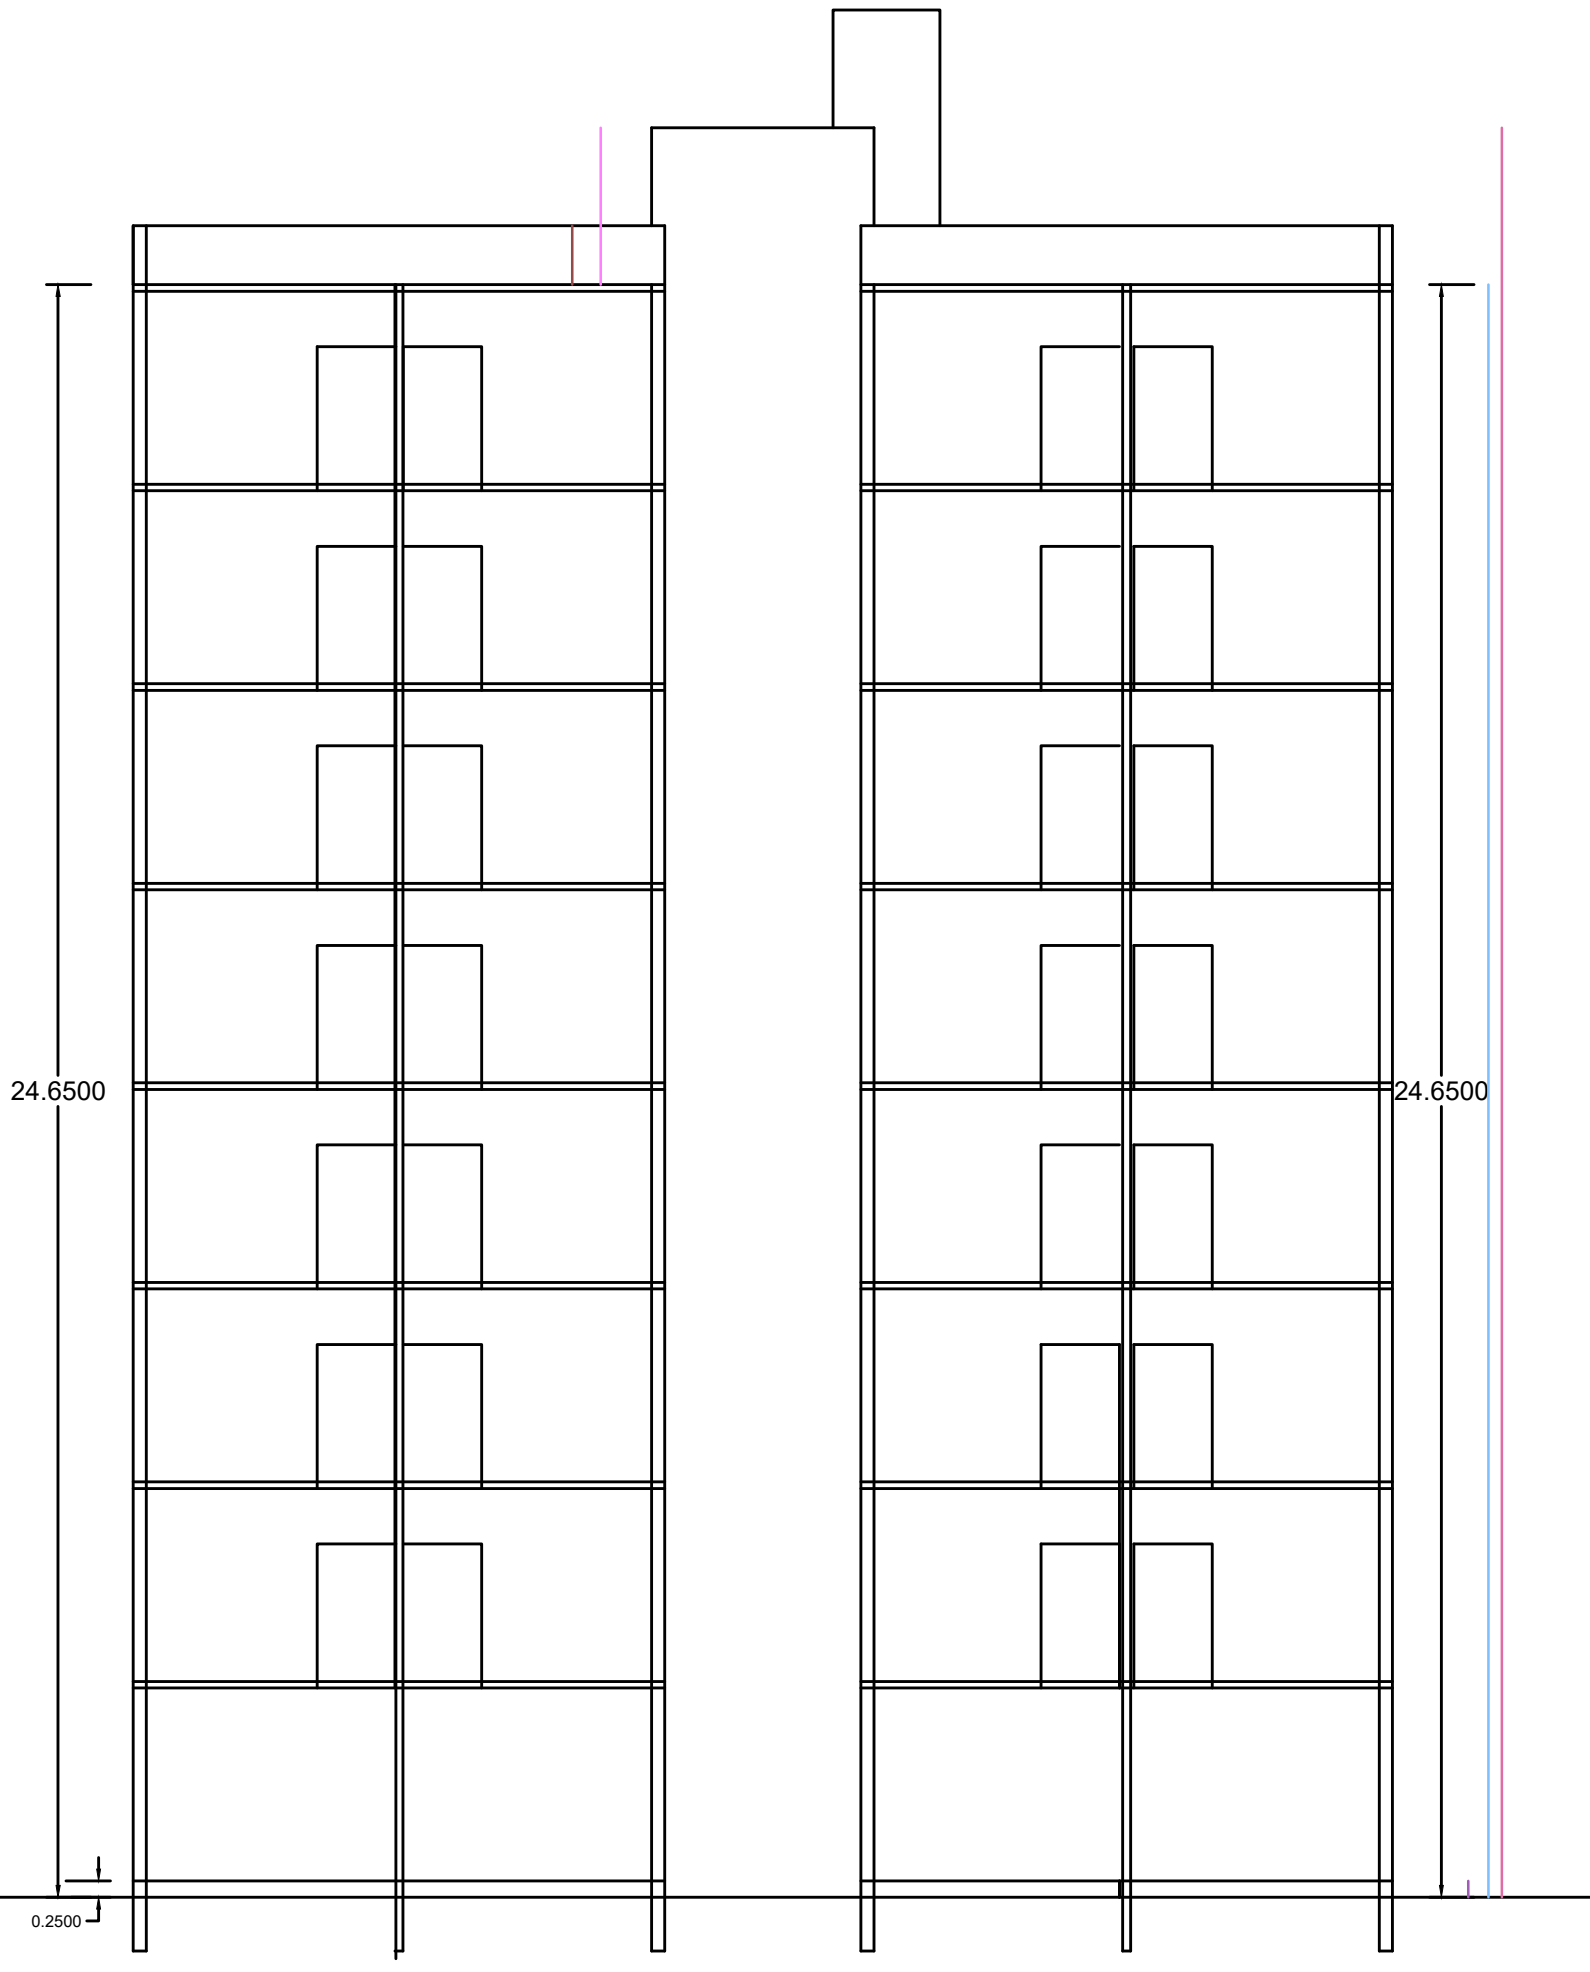


SECTION C - D
SCALE :100

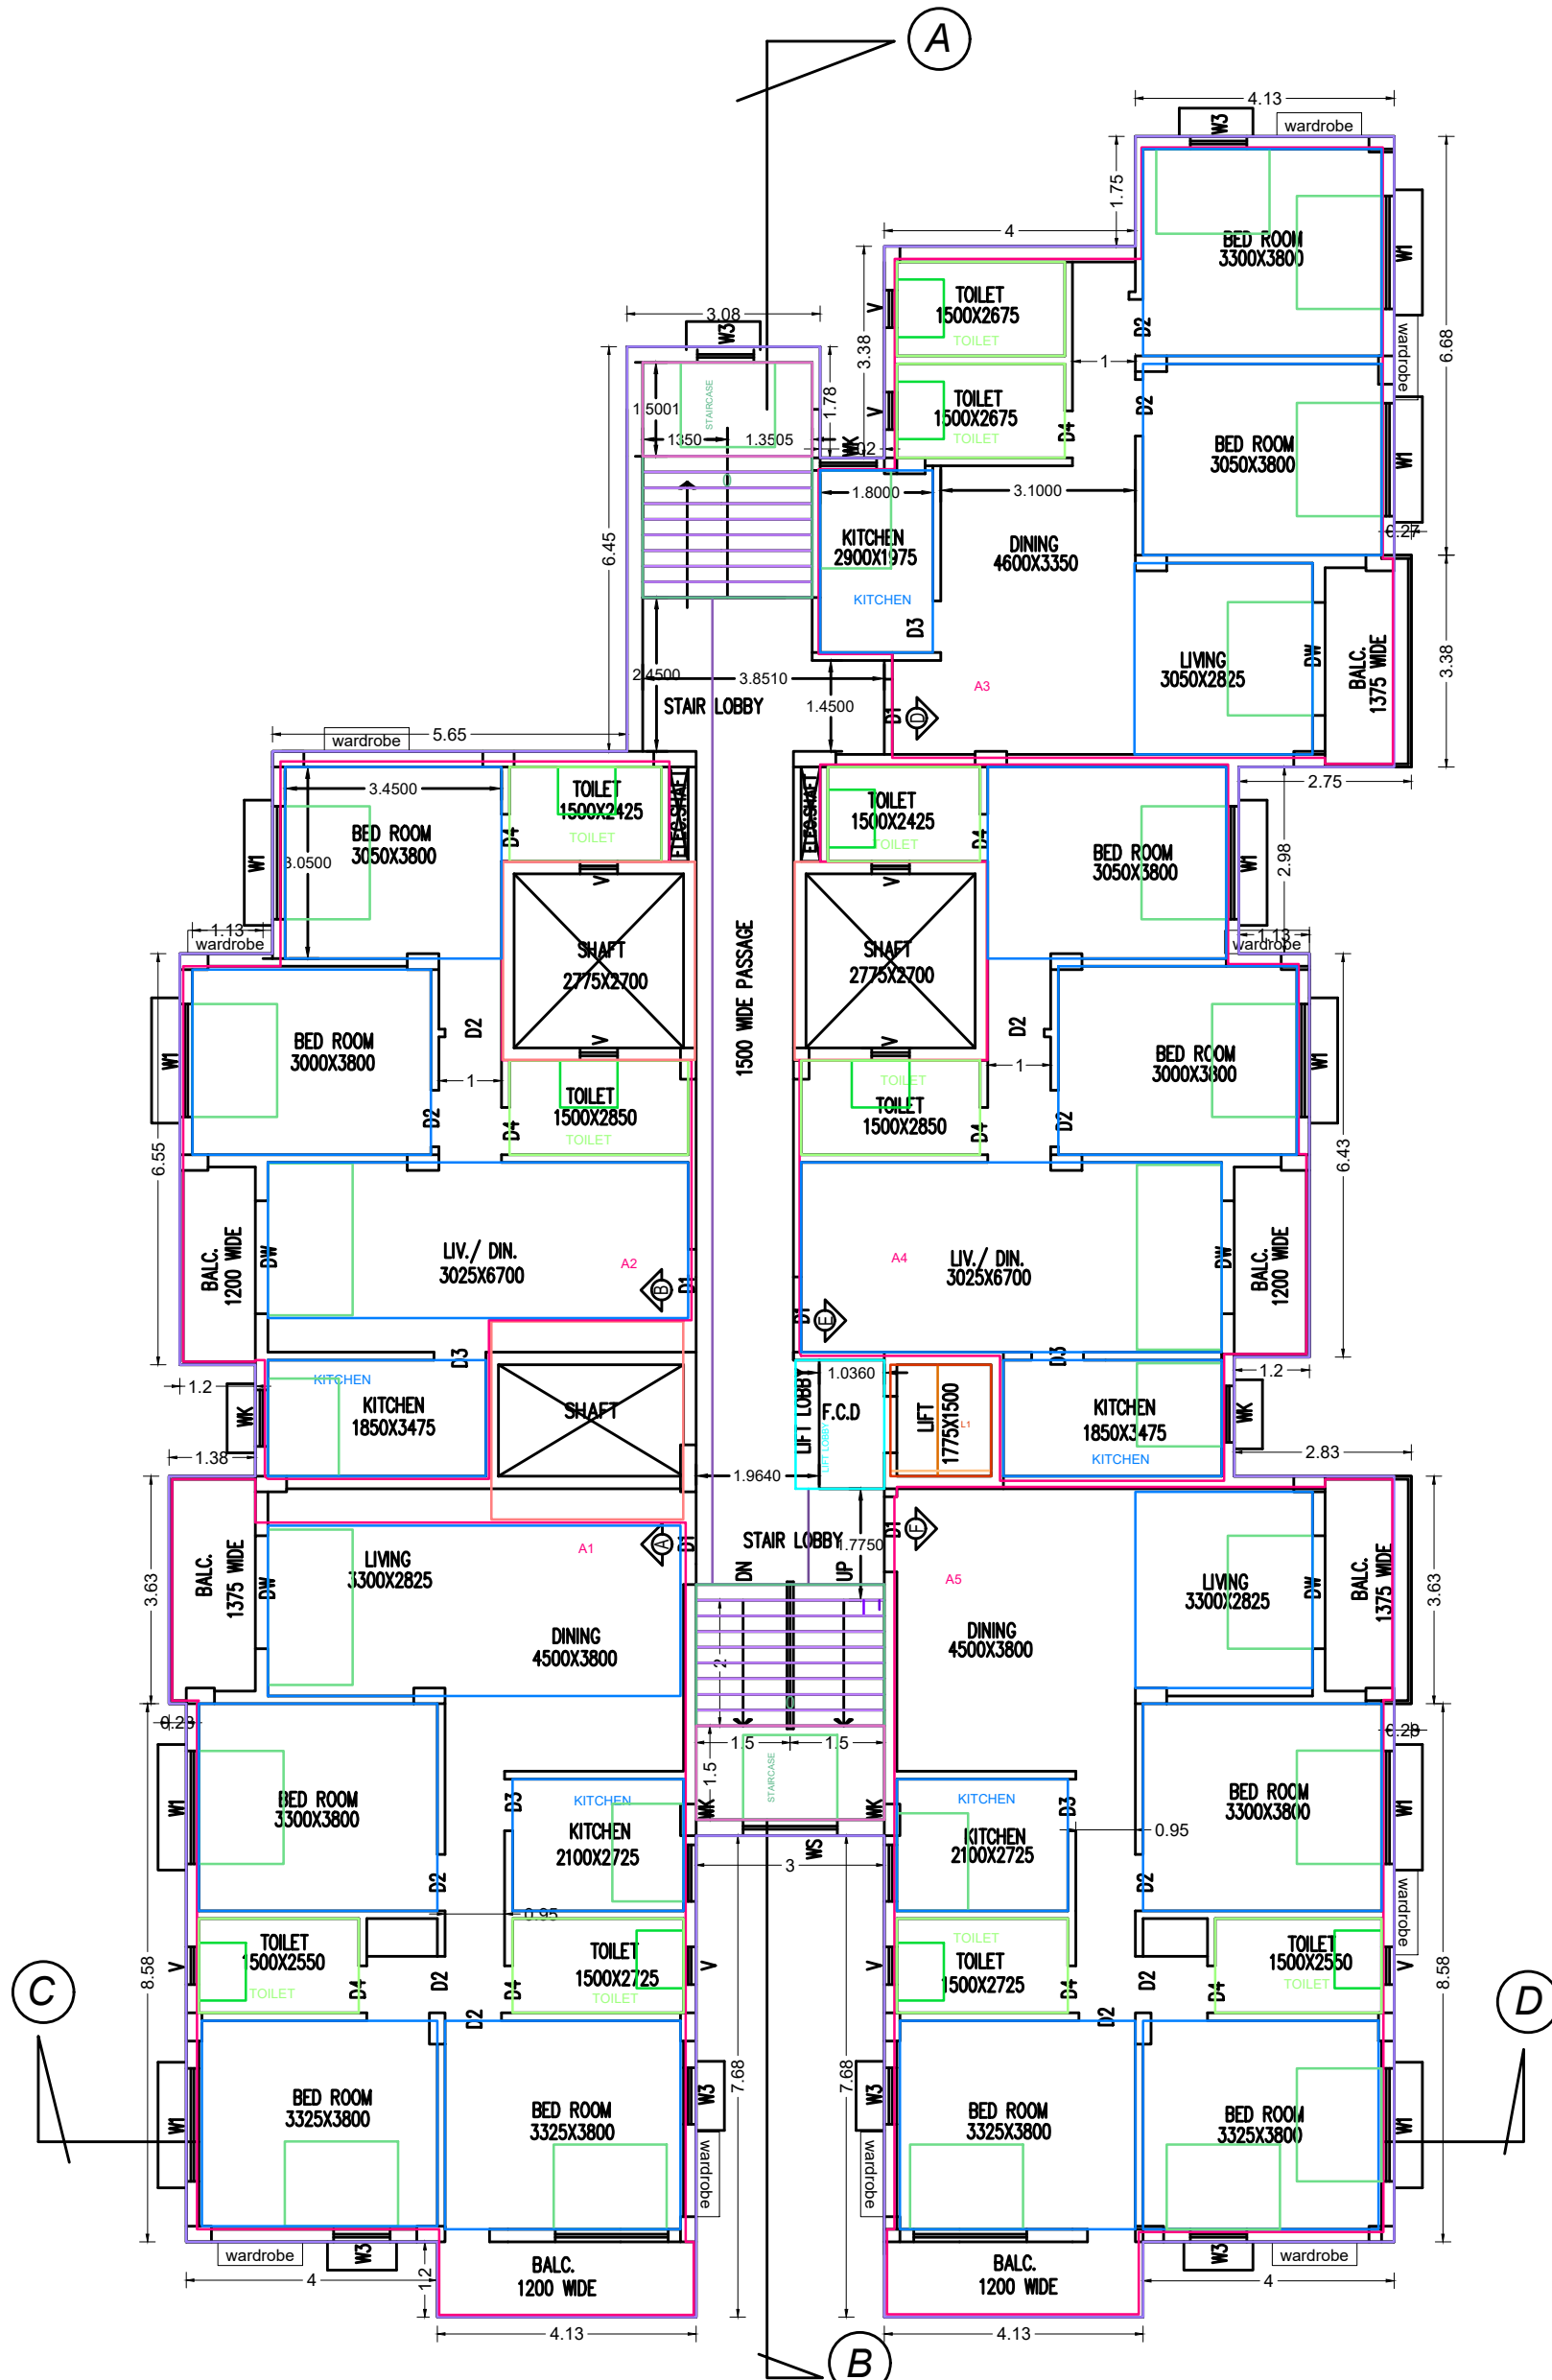

1ST, 2ND , 3RD, 4TH,5TH,
6TH & 7TH FLOOR PLAN
SCALE :100

FLOOR01,FLOOR02,FLOOR03,FLOOR04,FLOOR05,FLOOR06,FLOOR07-TYPICAL

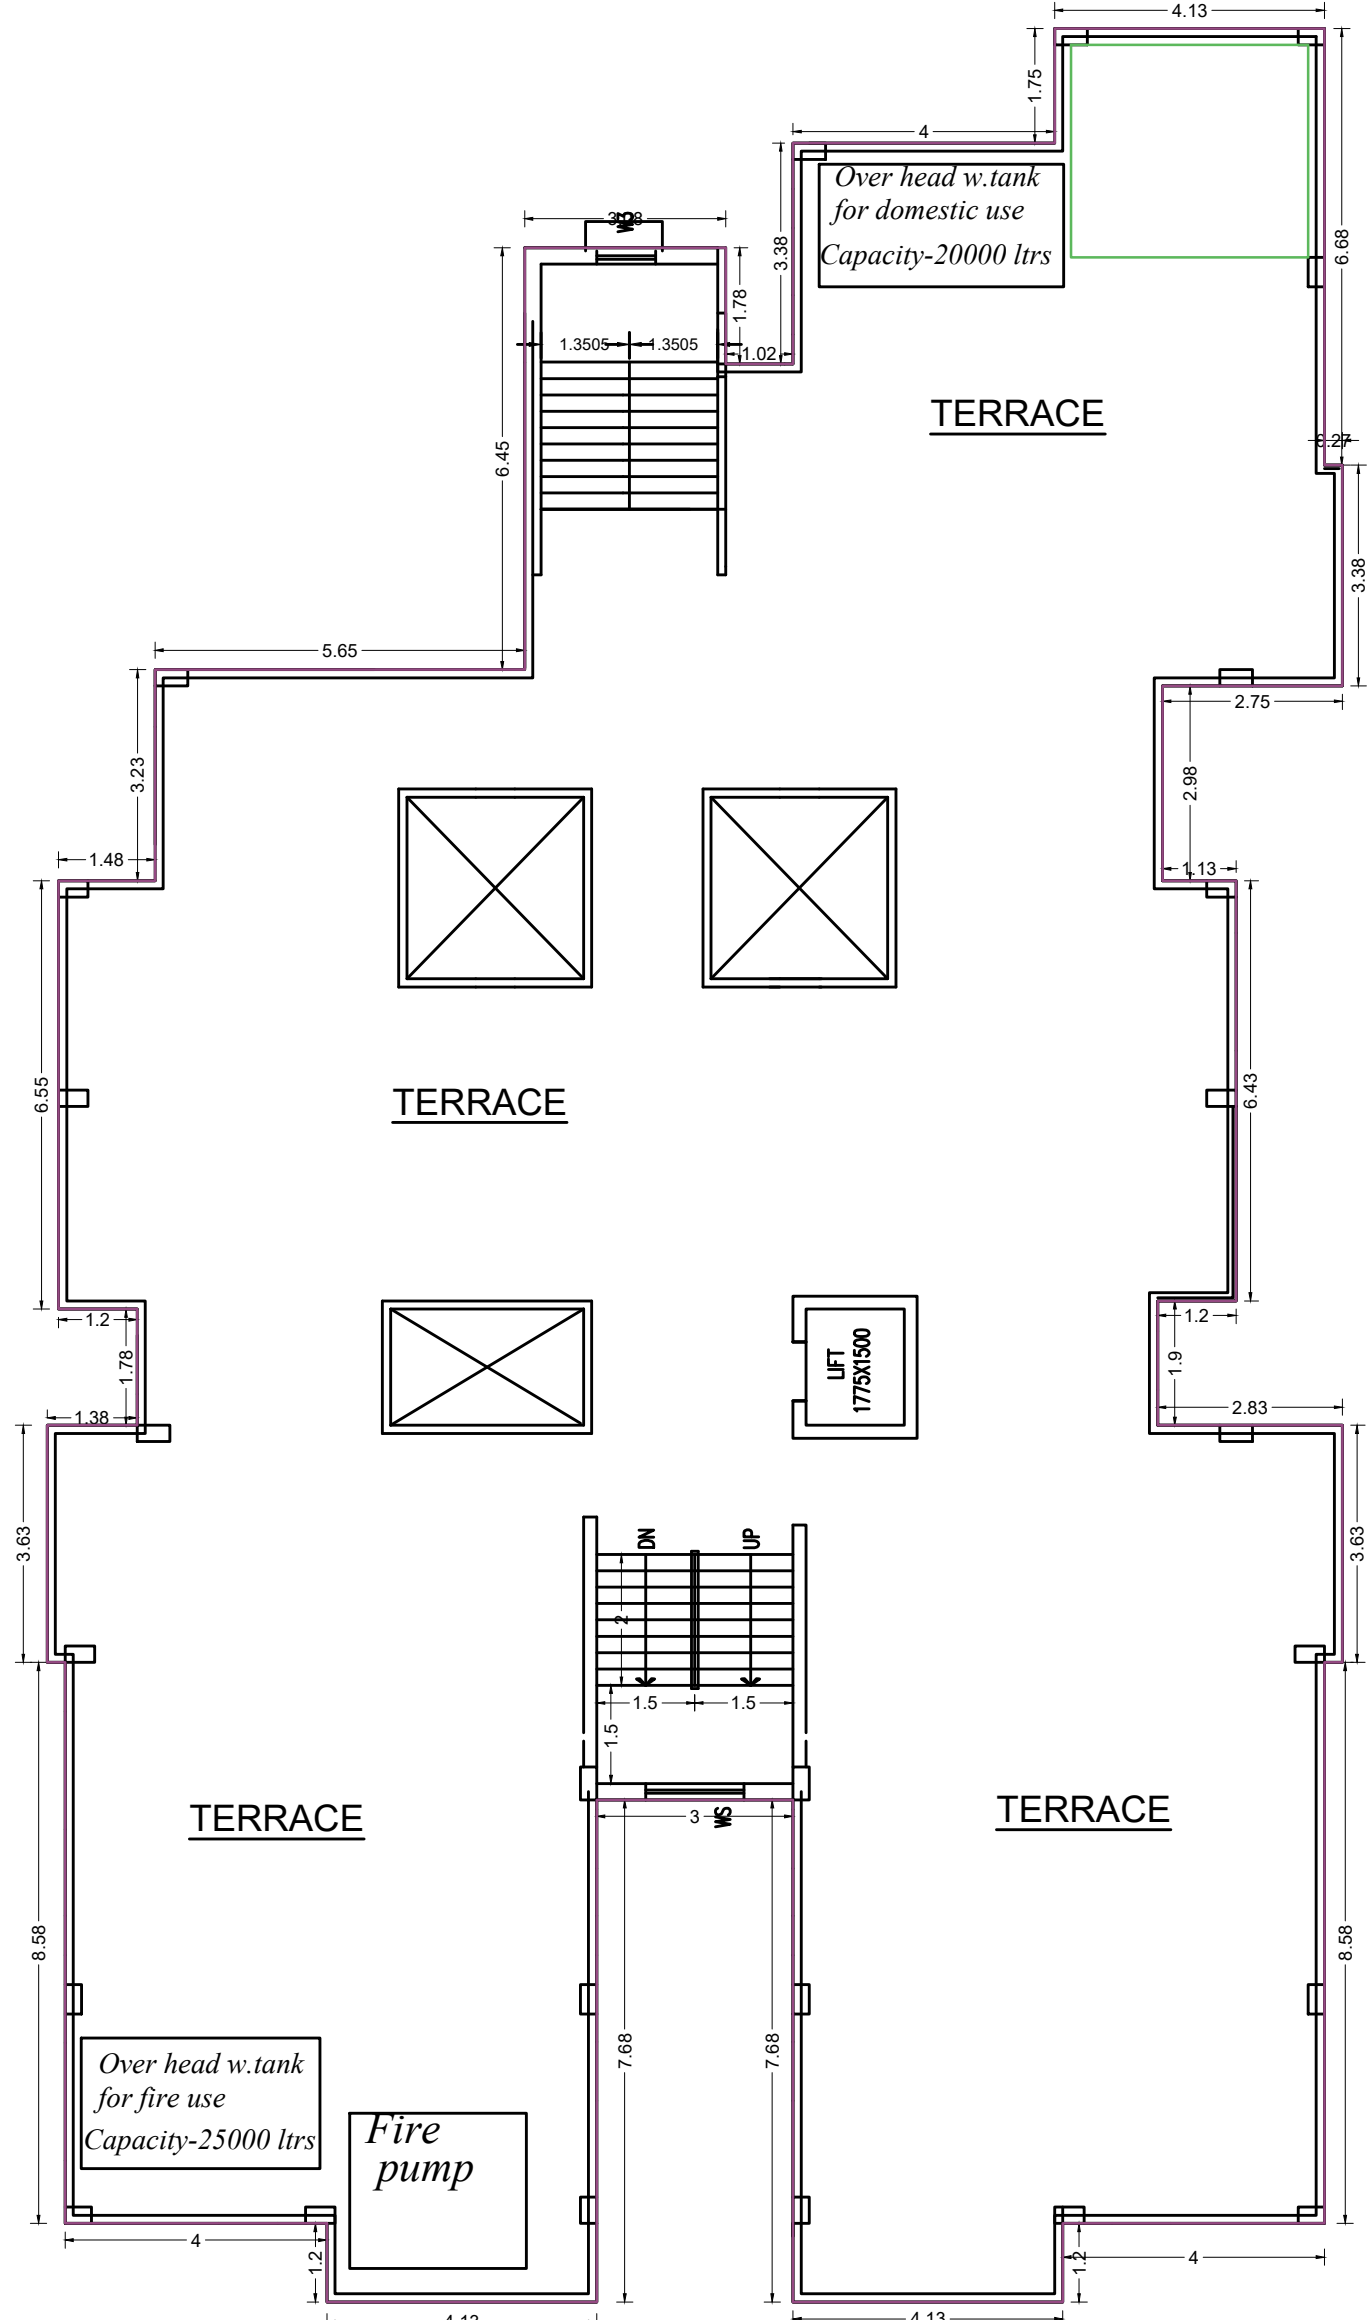

ROOF PLAN
SCALE :100

AREA CHART

Total area of Land -- 1456.30 sq.m
Area of Land gifted to AMC -- 79.62 sq.m

Permissible F.A.R ----- 2
Permissible Ground Coverage ----- 50%

Prop Ground Floor Area(Parking) ----- 521.23 sq.m
Prop 1st,2nd,3rd,4th,5th,6th & 7th.Floor
Area of each floor(Resi.) ----- 506.24 sq.m
Total Covered Area of All Floors ----- 4064.91 sq.m

Proposed F.A.R ----- 1.98
Proposed Ground Coverage ----- 35.79 %
Vacant Area ----- 935.07 sq.m

DOORS & WINDOWS

D1-1050x2100, W1-1500x1200
D2- 900x2100, W2-900x1200
D3- 750x2100, V-750x600

PROPOSED HT. OF THE BUILDING- 24.65 MT.

AS PER A.M.C RULE AS PER PROP. SITE
(REAR)-6.5 MT. (REAR)-7.44 MT.
(SIDE-1)-5.0 MT. (SIDE-1)-5.0 MT.
(SIDE-2)-5.0 MT. (SIDE-2)-5.0 MT.
(FRONT)-5.0 MT. (FRONT)-5.275 MT.