


Proposed Project at Mouza-Jagannathpur, J.L. No-51, RS Dag No-533, RS Khatian No-266, L.R. Dag No-603, L.R. Khatian No-1299, Holding No-1525, Jagannathpur, Ward No-08, under Rajpur Sonarpur Municipality, P.S.-Narendrapur(New) and (Old-Sonarpur), District-South 24 Parganas

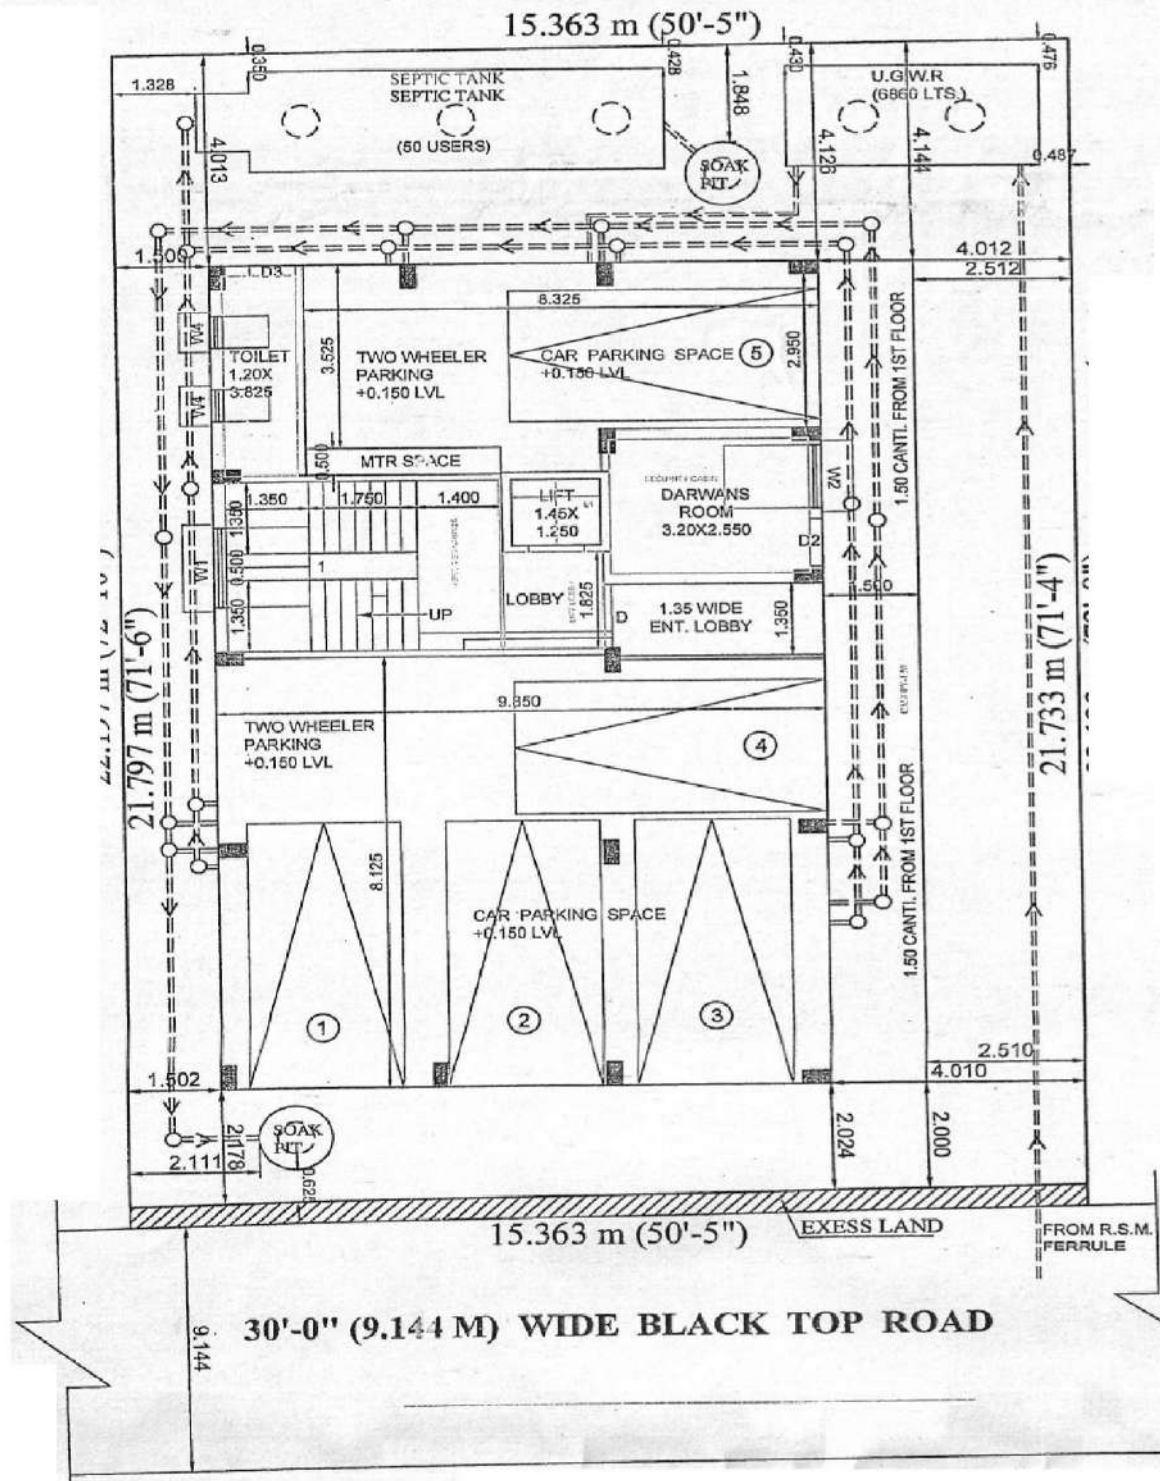

LATITUDE : 22.429159
LONGITUDE : 88.396621

K R CONSTRUCTION
Debanaskar Anup Halder
PARTNERS

SIGNATURE OF OWNER