




NEW SREE KRISHNA CONSTRUCTION CO.

Bolpur Ramkrishna Road, P.O. & P.S. - Bolpur, Dist. - Birbhum, Pin - 731204
Mobile : 7319267641, 9563700882 | E-mail : sankaradak1966@gmail.com

Ref. No. LOCATION MAP OF

Date. 23/4/2026

VRISA ENCLAVE PHASE-V

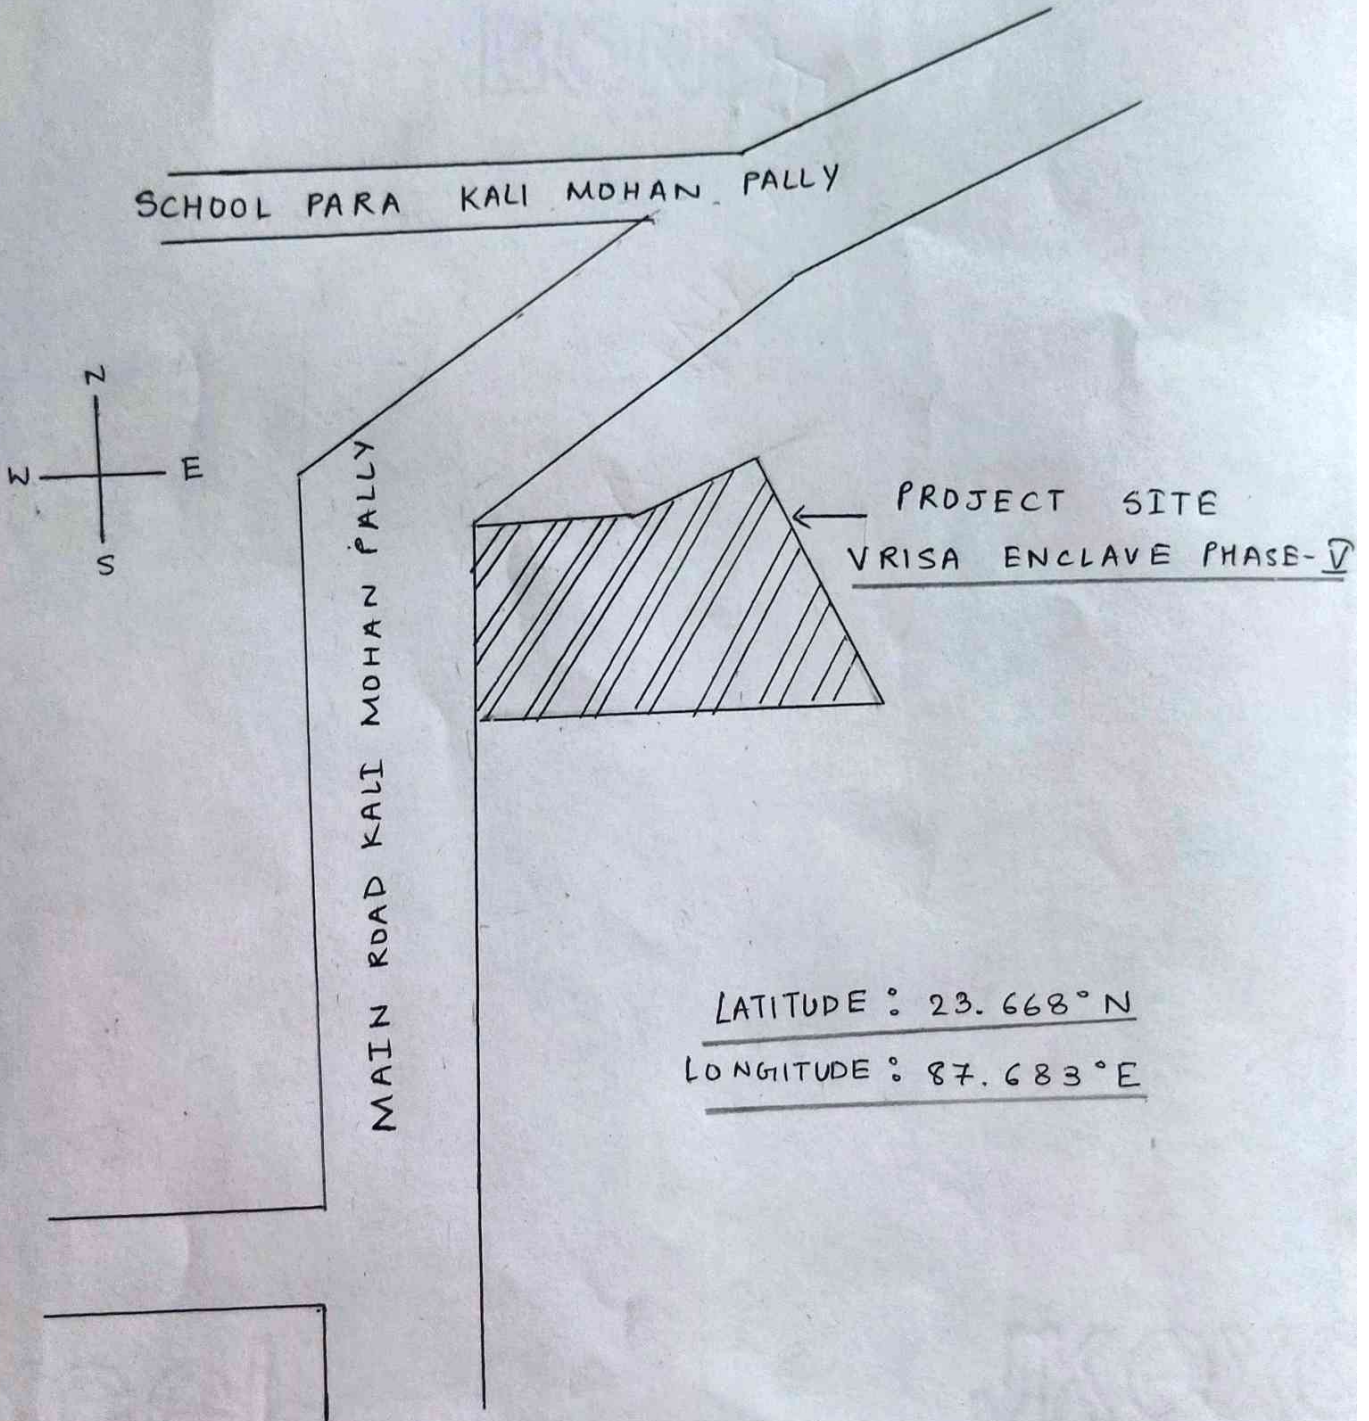

New Sree Krishna Construction Co.
Sankar Datta
Partner