




ELEVATION
SCALE - 1 : 100

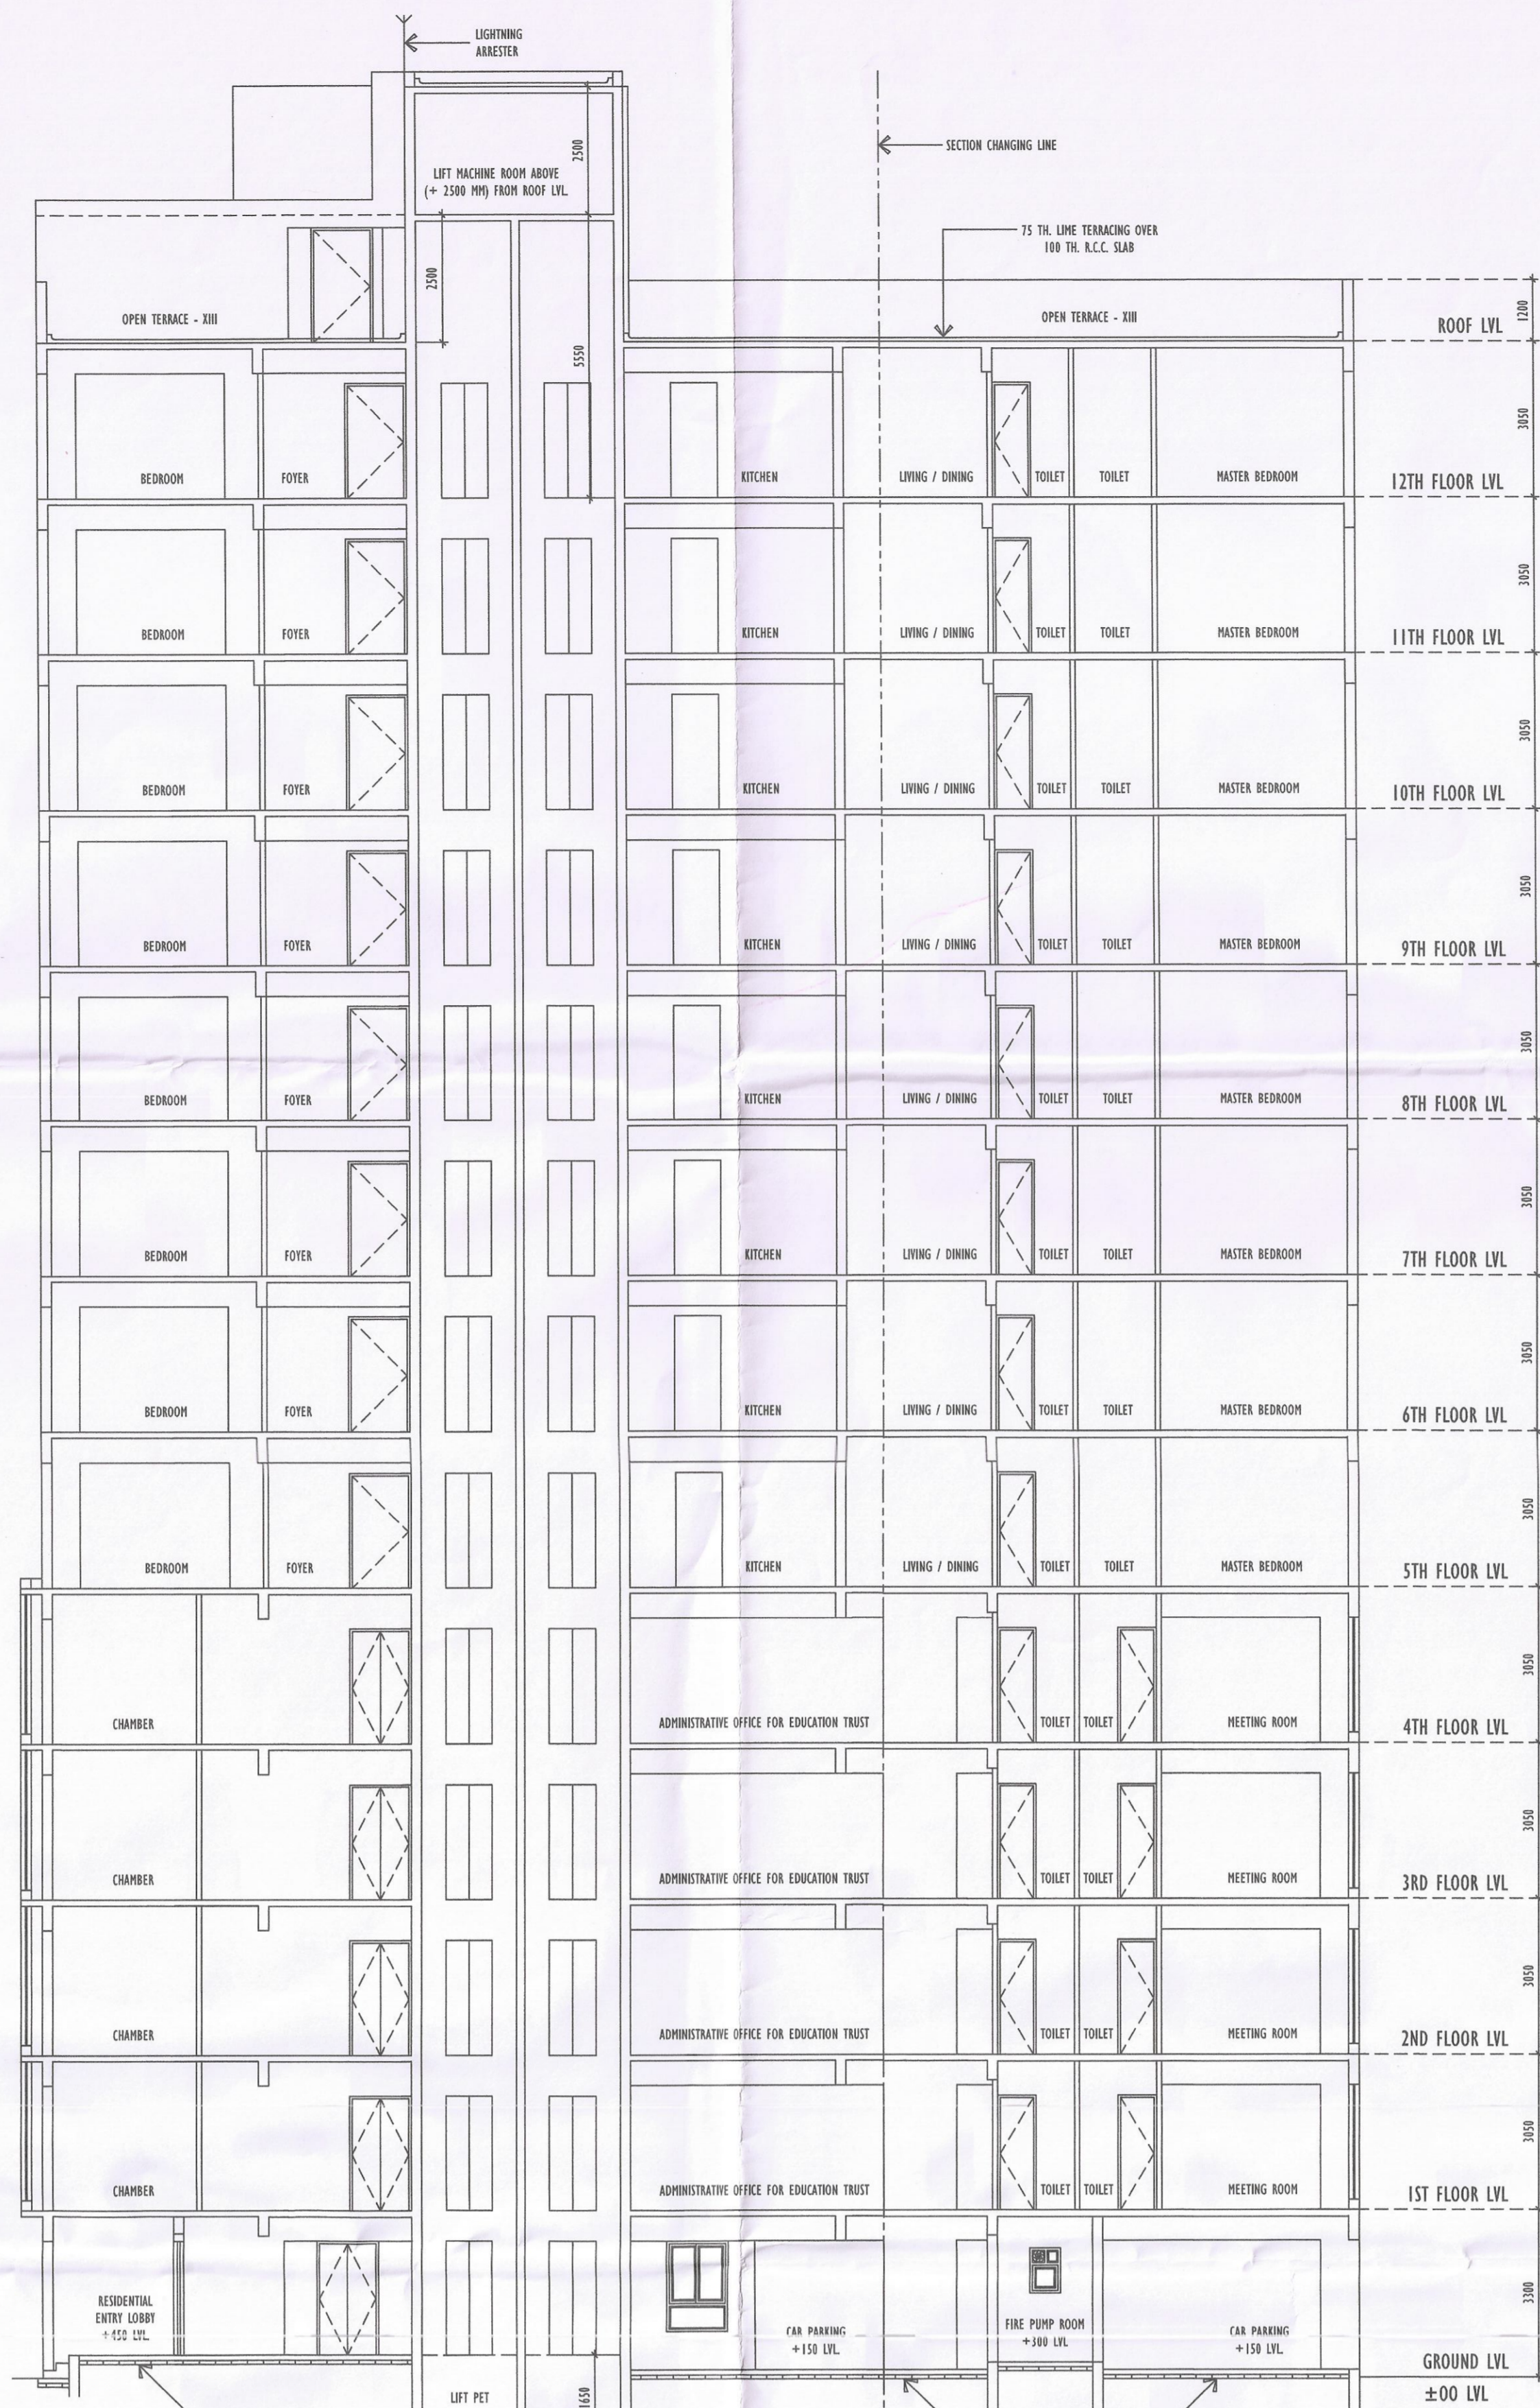


SECTION - AA
SCALE - 1 : 100

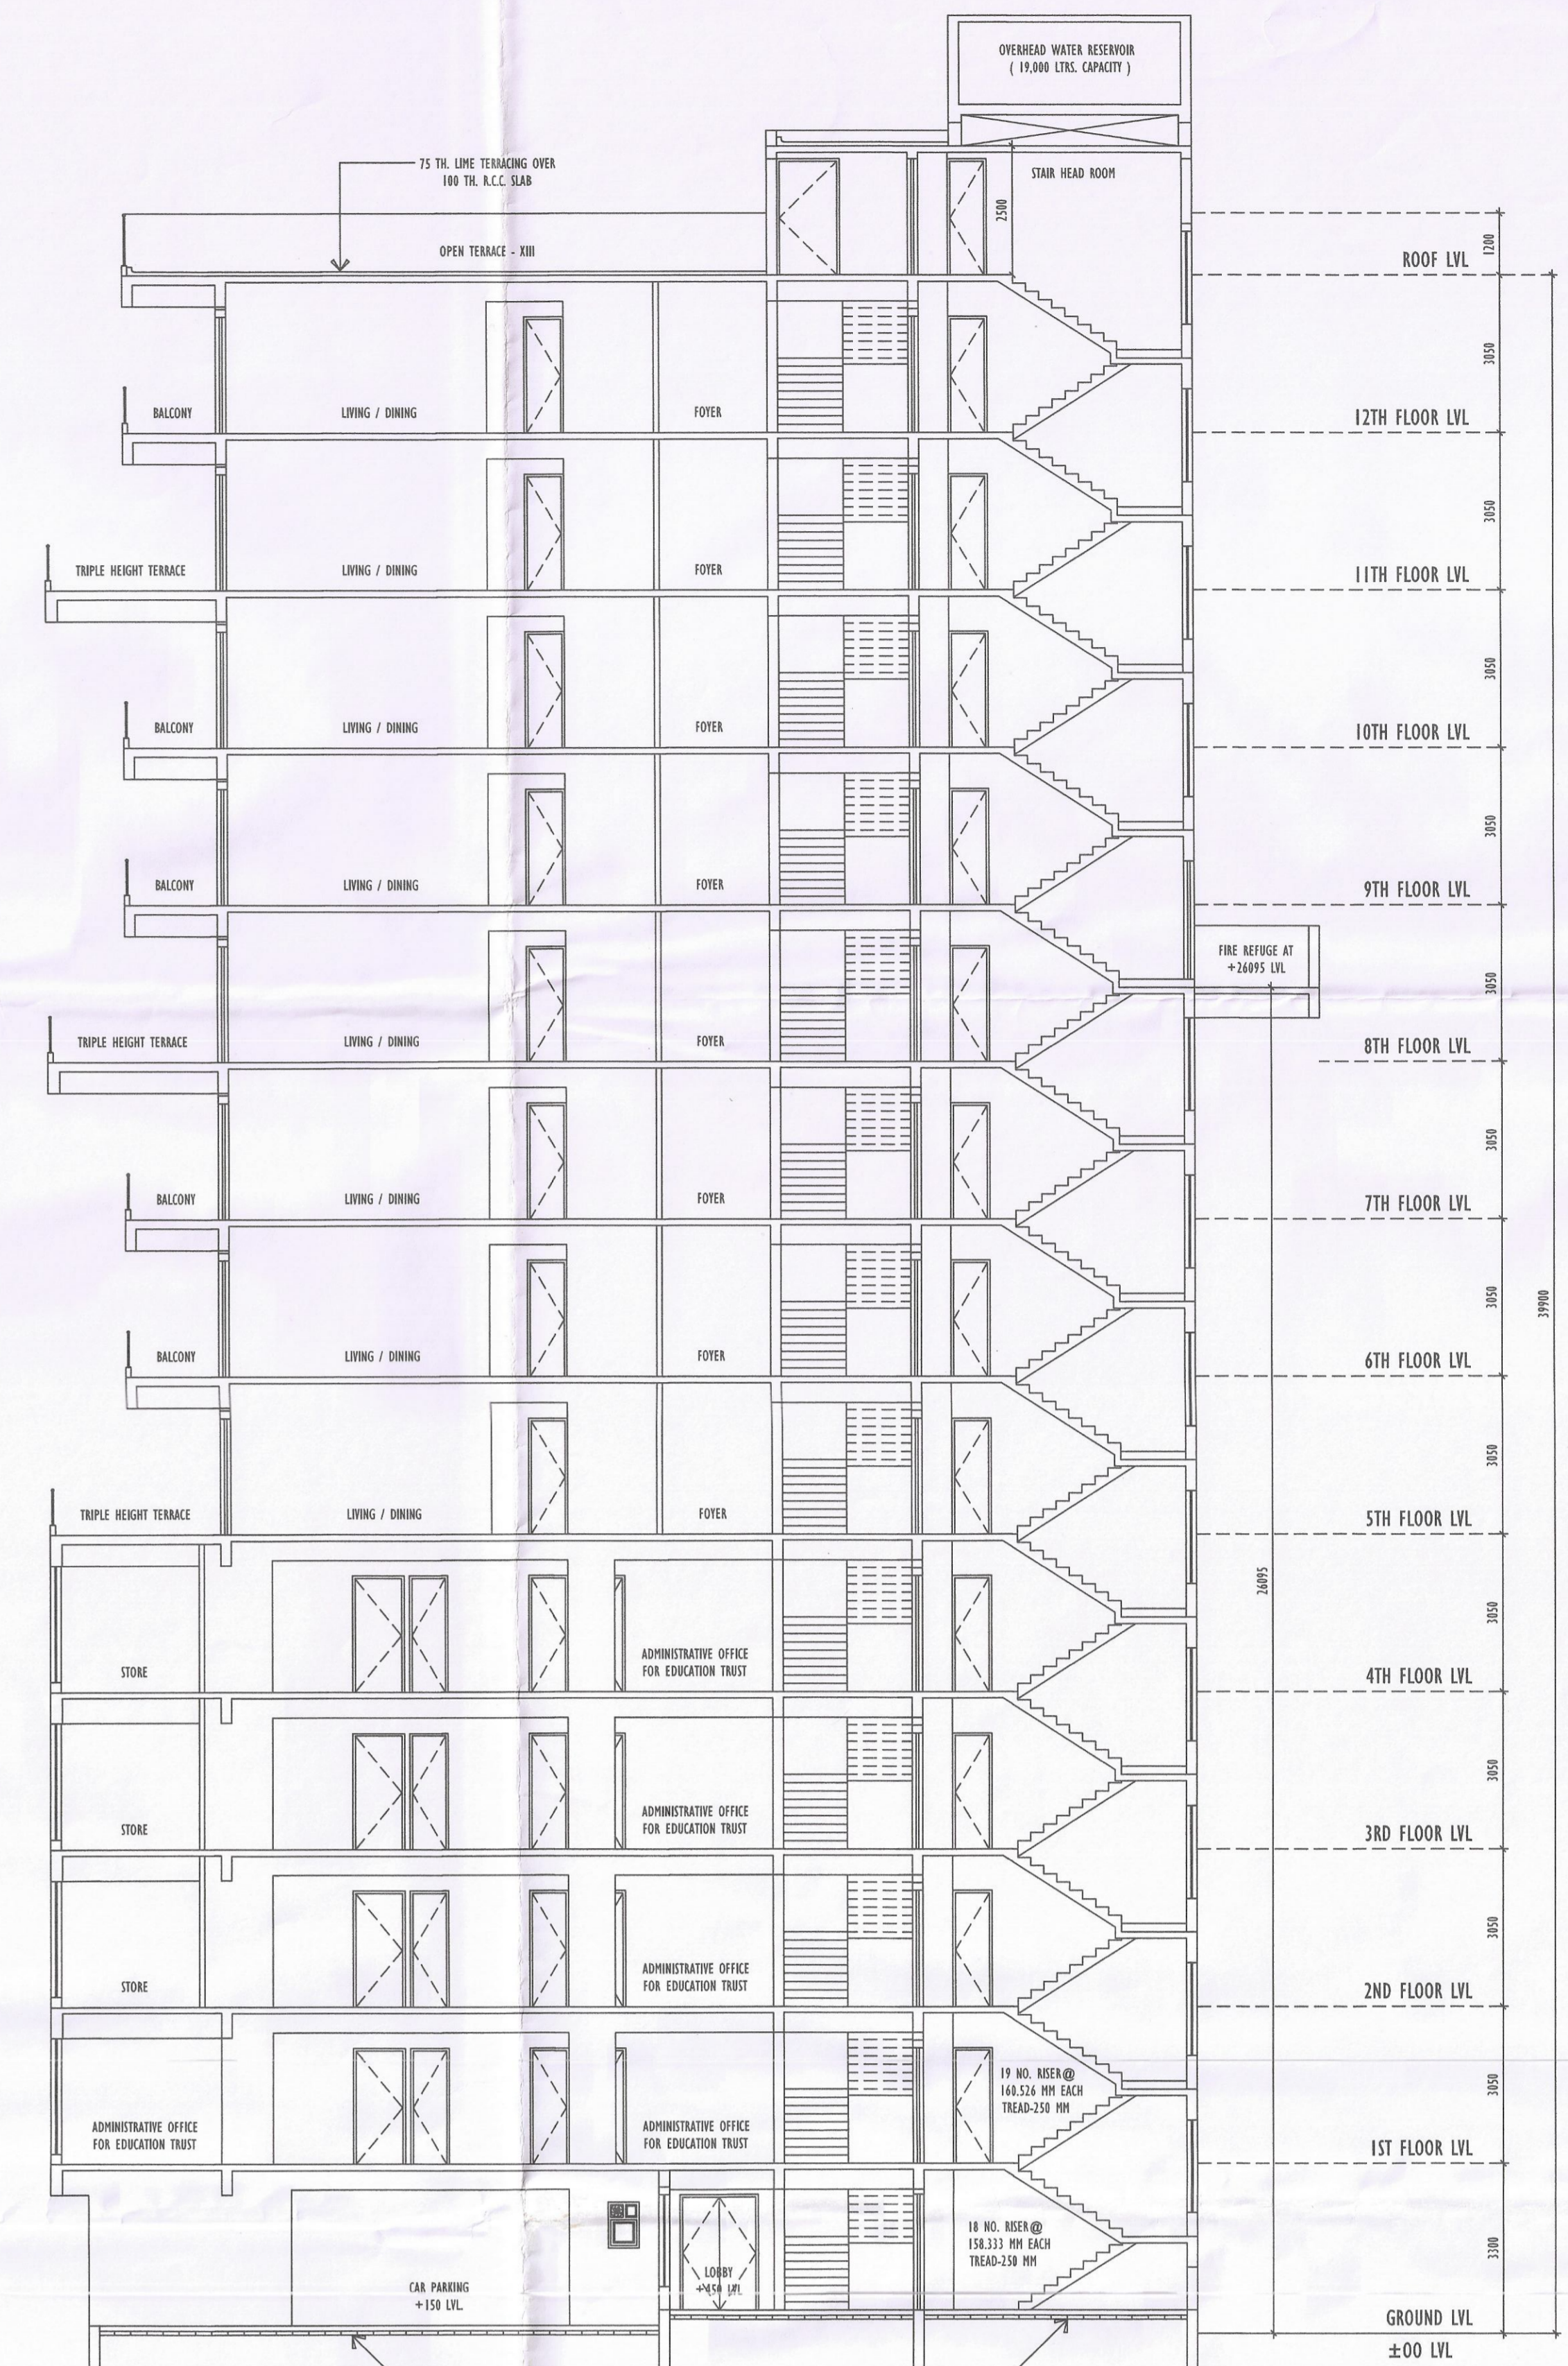

SECTION - BB
SCALE - 1 : 100

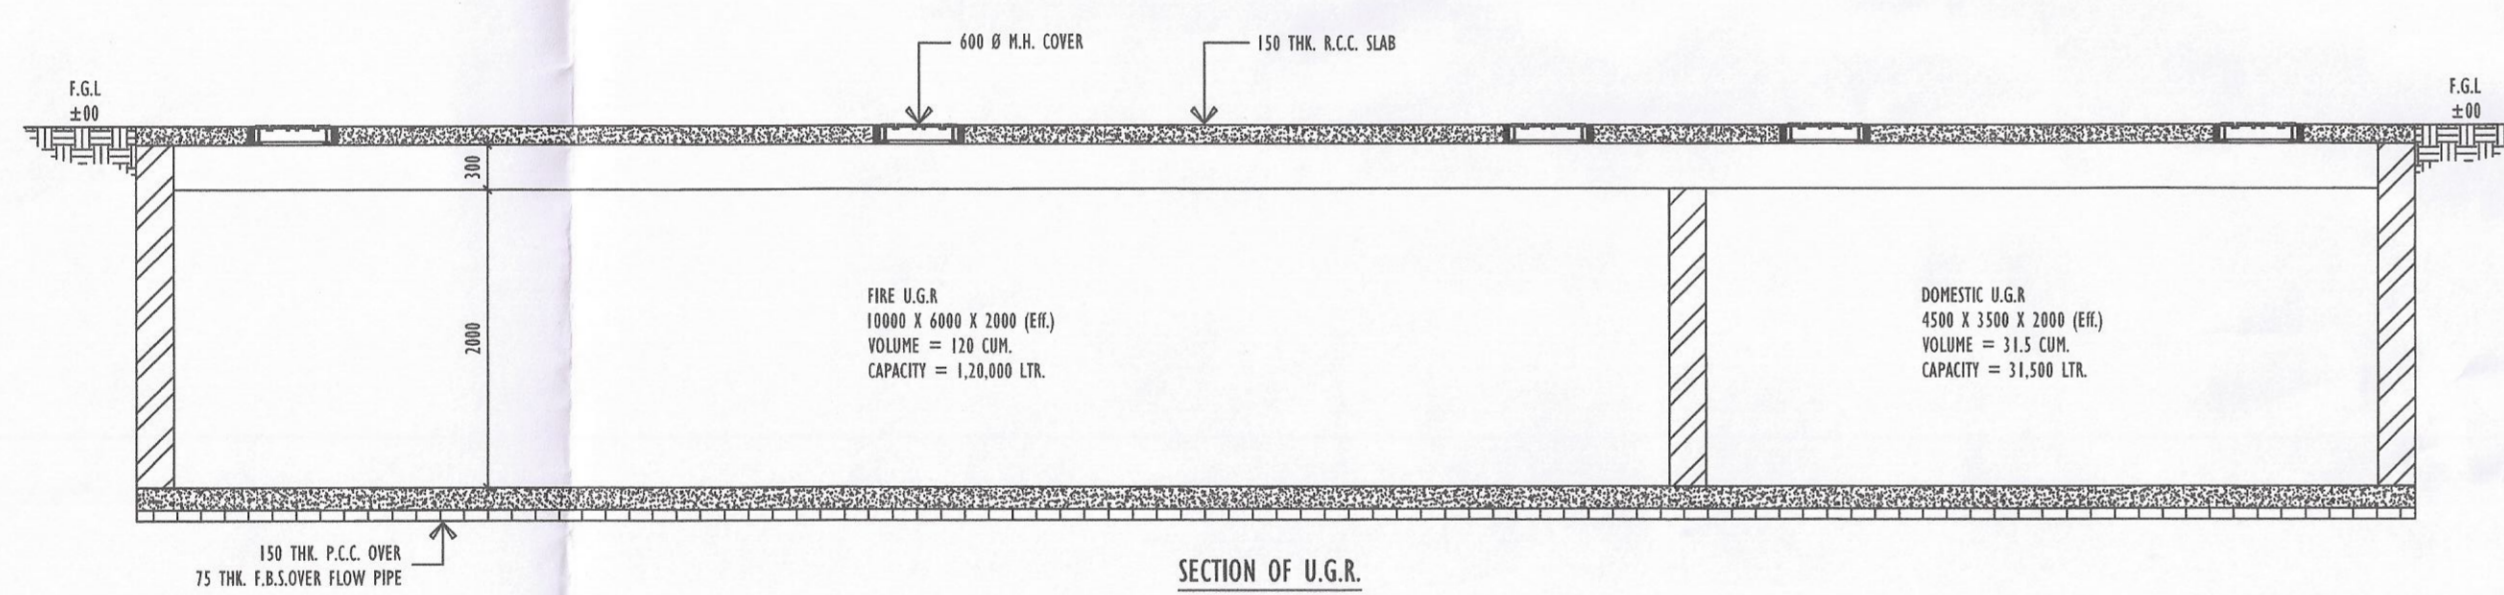

SECTION OF U.G.R.
SCALE - 1:50

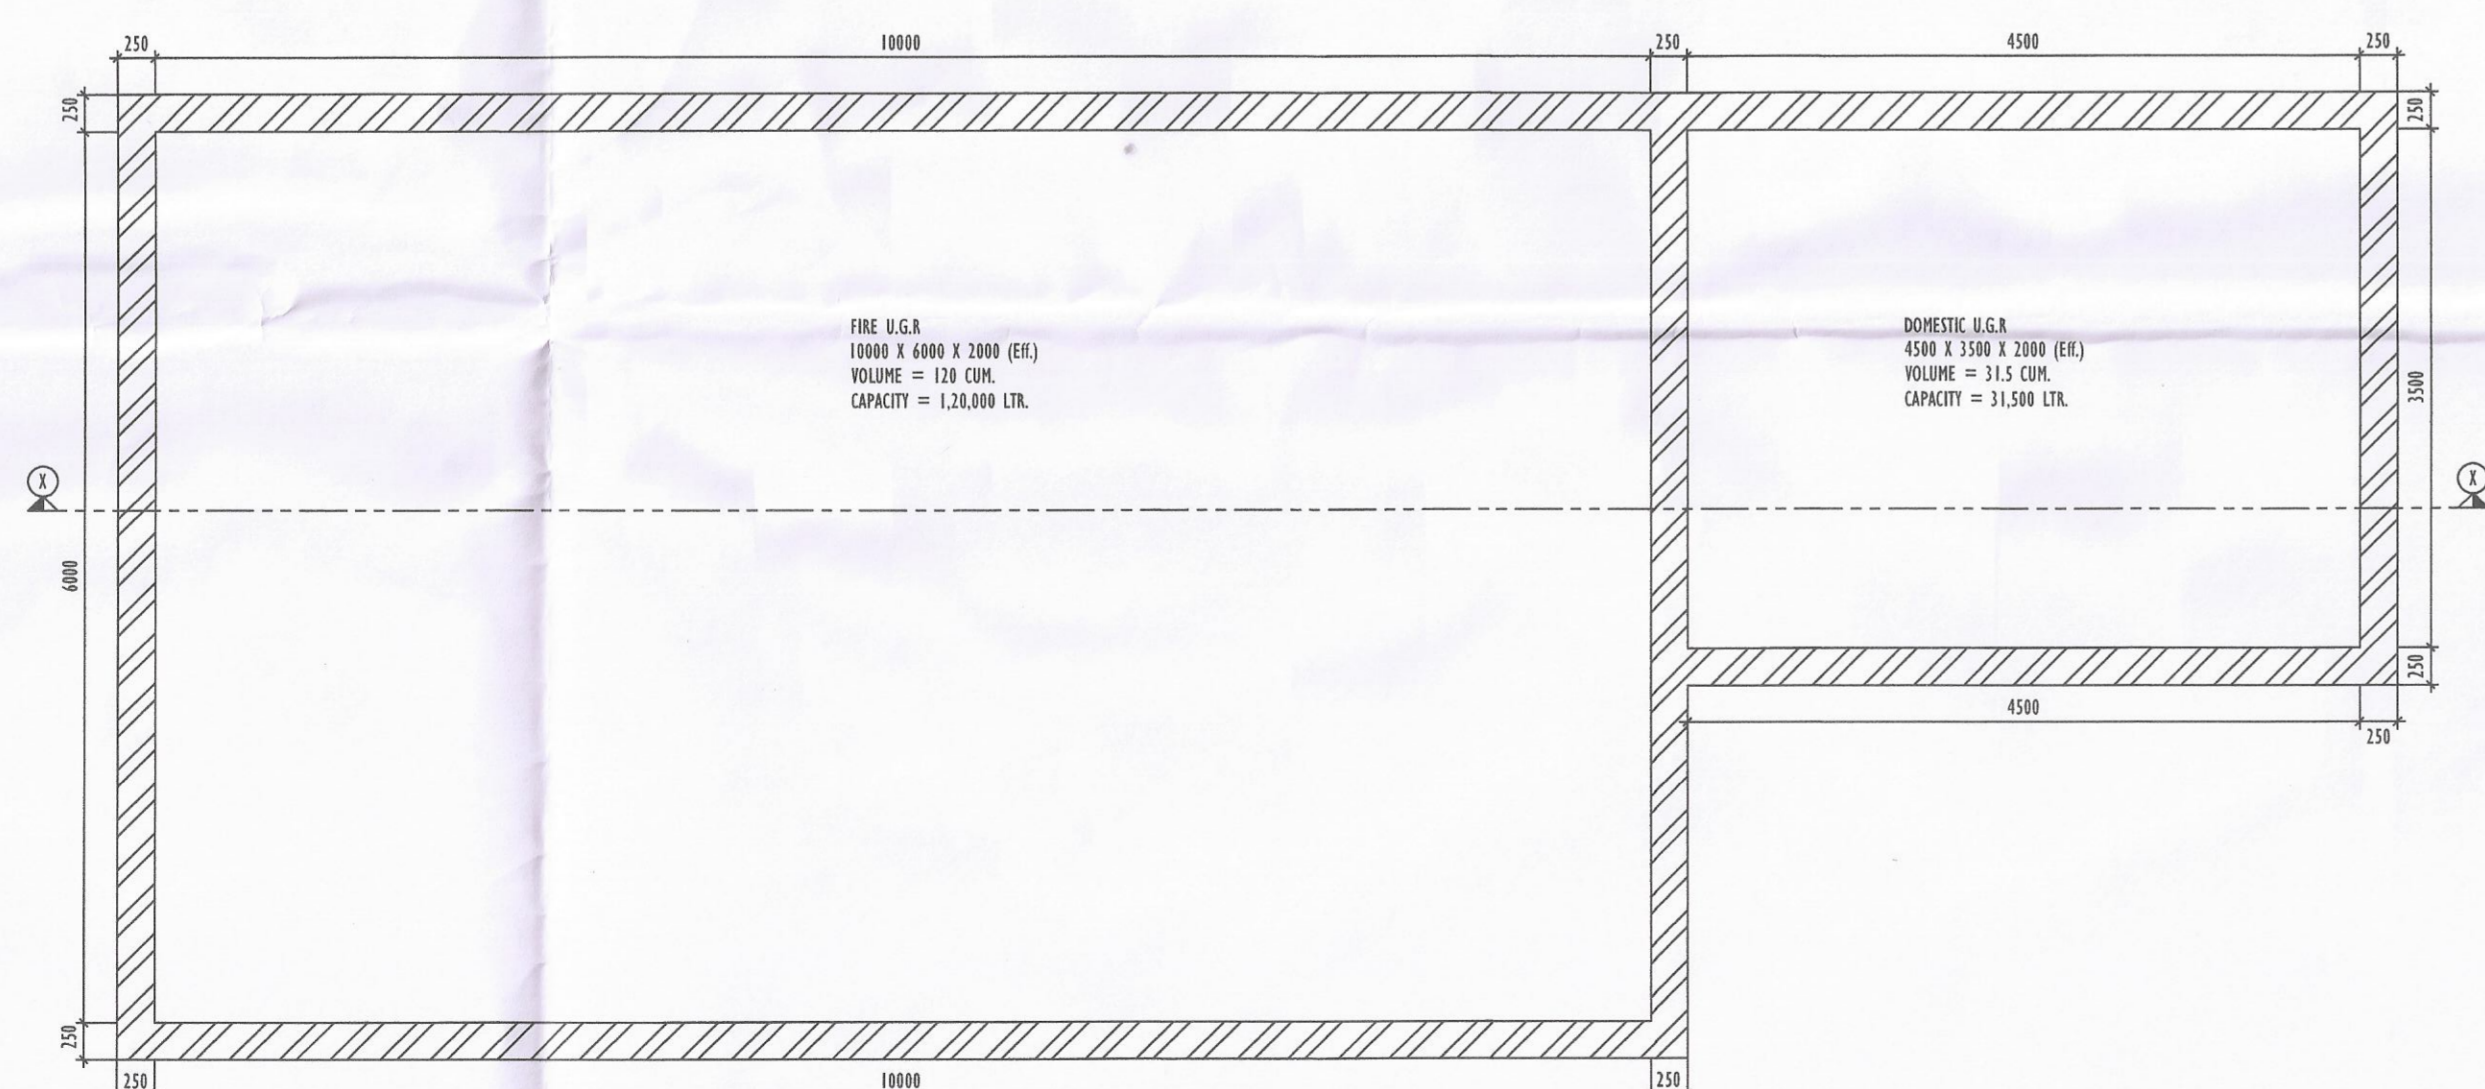

PLAN OF UNDER GROUND RESERVOIR
SCALE - 1:50

SPECIFICATIONS :

- ALL DIMENSIONS ARE IN MILLIMETERS UNLESS OTHERWISE STATED.
- ALL EXTERNAL WALLS ARE 250/200 Ø&L & ALL INTERNAL WALLS ARE 125 Ø&L & 75 Ø&L.
- THE DEPTH OF D.G.W.R. & SEPTIC TANK SHALL NEVER EXCEED THE DEPTH OF FOUNDATION.
- BRICK WORK 250/200 ØL WITH MORTAR 1:6 & BOND WORK 125 ØL & 75 ØL WITH MORTAR 1:4 MIX.
- ALL CONCRETE OR R.C.C. WORKS AS SPECIFIED BY STRUCTURAL ENGINEER.
- GRADE OF STEEL AS SPECIFIED BY THE STRUCTURAL ENGINEER.
- ALL SORTS OF PRECAUTIONARY MEASURES WILL BE TAKEN AT THE TIME OF CONSTRUCTION.
- OTHER ITEMS ARE AS PER I.S. SPECIFICATION.
- THIS DRAWING SHALL BE READ IN CONJUNCTION WITH ALL OTHER RELEVANT DRAWINGS.

I CERTIFIED WITH FULL RESPONSIBILITY THAT THE BUILDING PLAN HAS BEEN DRAWN AS PER PROVISION OF K.M.C BUILDING RULES 2009 AS AMENDED FROM TIME TO TIME AND THE SITE CONDITION INCLUDING WIDTH TO THE ABUTTING ROAD (12.195 M.) CONFORMS WITH THE PLAN. IT IS A BUILDABLE SITE NOT A TANK OR FILLED UP TANK. THE LAND IS DEMARCATED BY BOUNDARY WALL. THE CONSTRUCTION OF U.G. WATER TANK WILL BE COMPLETED BEFORE STARTING OF BUILDING FOUNDATION WORK.

SIGN. OF ARCHITECT.
SUBIR KUMAR BASU - CA/78/4375

PROJECT TITLE :
PROPOSED G+12 STORIED RESIDENTIAL BUILDING AT PREMISES NO. - 79/6 ACHARYA JAGADISH CHANDRA BOSE ROAD, WARD NO. - 53, BOROUGH - VI, P.S. - TALTALA, KOLKATA - 700014.

SHEET TITLE :
ELEVATION, SECTION - AA, SECTION - BB, U.G.R. DETAILS

DRAWN BY : ARPAN ROY	DEALT BY : DIPANGSU SEKHAR BISWAS	CHECKED BY : RAJAJ BASU	APPROVED BY : SSB
SCALE - 1:100	SHEET NO. - 03	DATE - 25.07.2021	SHEET SIZE - A0
DRAWING NO. - SSB/A/C BOSE ROAD/ANS/ANC/03			

ARCHITECT :
M/s. Subir Kumar Basu
Consulting Architects & Engineers
4, Broad Street, Kolkata - 700 019
website : www.subirkumarbasu.com

B.P NO : 2021060050 DATE : 21/02/2022

VALID UP TO : 20/02/2027
KAUSHIK MOHARI Digitally signed by KAUSHIK MOHARI Date: 2022.02.22 14:52:54 +05'30'
PROJAY MANDAL (CONSTITUTED ATTORNEY) Digitally signed by PROJAY MANDAL Date: 2022.02.22 15:06:52 +05'30'

SIGNATURE OF A.E. (C) SIGNATURE OF E.E. (C)

THE STRUCTURAL DESIGN & DRAWING OF BOTH FOUNDATION & SUPERSTRUCTURE OF THE BUILDING AT PREMISES NO. - 79/6 ACHARYA JAGADISH CHANDRA BOSE ROAD, WARD NO. - 53, BOROUGH NO. - VI, P.S. - TALTALA, KOLKATA - 700014, HAVE BEEN MADE BY ME CONSIDERING ALL THE POSSIBLE LOADS INCLUDING SEISMIC LOAD AS PER THE NATIONAL BUILDING CODE OF INDIA & CERTIFIED THAT IT IS SAFE & STABLE IN ALL RESPECT SOIL TESTING REPORT HAS BEEN DONE BY DIPANKAR ROY TAMBARDAN OF M/S SRI GEOSURVEYER, BE - SULTANE, SECTOR - II, KOLKATA - 700091. THE RECOMMENDATION OF SOIL TEST REPORT HAS BEEN CONSIDERED DURING STRUCTURAL CALCULATION.

SIGN. OF STRUCTURAL ENGINEER.
ANKIT AGARWALA - E.S.E - 1/172

I HAVE REVIEWED / CHECKED THE STRUCTURAL DRAWING AND DESIGN DETAILS OF THIS PROJECT WHICH HAS BEEN DONE COMPLYING RELEVANT I.S. CODE INCLUDING SEISMIC AND THE NATIONAL BUILDING CODE.
I CERTIFY THAT THE STRUCTURE WILL BE SAFE & STABLE AGAINST ALL VERTICAL AND LATERAL LOADS AND WILL BE FIT FOR HABITABLE USE.

SIGN. OF STRUCTURAL REVIEWER.
UTPAL SANTRA - E.S.R - (I) 58/10

UNDERSIGNED HAS INSPECTED THE SITE AND CARRIED OUT SOIL INVESTIGATION THEREON. IT IS CERTIFIED THAT THE EXISTING SOIL OF THE SITE IS ABLE TO CARRY THE LOAD COMING FROM THE PROPOSED CONSTRUCTION AND THE FOUNDATION SYSTEM PROPOSED HEREIN IS SAFE & STABLE IN ALL RESPECT FROM GEO-TECHNICAL POINT OF VIEW.

SIGN. OF GEO - TECHNICAL ENGINEER.
MR. JISHNU PAL - G.T/1/32

I / WE DO HEREBY DECLARE WITH FULL RESPONSIBILITY THAT, I / WE SHALL ENGAGE ARCHITECT & E.S.E DURING CONSTRUCTION. I / WE SHALL FOLLOW THE INSTRUCTIONS OF ARCHITECT AND E.S.E DURING CONSTRUCTION OF THE BUILDING (AS PER B.S PLAN) K.M.C AUTHORITY WILL NOT BE RESPONSIBLE FOR STRUCTURAL STABILITY OF THE BUILDING AND ADJOINING STRUCTURES. IF ANY SUBMITTED DOCUMENTS ARE FOUND TO BE FAKE, THE K.M.C AUTHORITY WILL REVOKE THE SANCTION PLAN. THE CONSTRUCTION OF WATER RESERVOIR WILL BE UNDERTAKEN UNDER THE GUIDANCE OF E.S.E / ARCHITECT. BEFORE STARTING OF BUILDING FOUNDATION WORK. DURING DEPARTMENTAL INSPECTION OF THE SITE THE PLOT IS IDENTIFIED BY ME.

SIGN. OF OWNER.

PROJAY MANDAL (CONSTITUTED ATTORNEY)