


SEWAGE CONNECTION PLAN FOR G+IV STORIED RESIDENTIAL BUILDING (BLOCK A & B) OF SIDDHIVINAYAKA REALTY LLP, SRI, UTTAM GHOSH & SRI BIMAL ROY TO BE CONSTRUCTED AT R.S. & L.R. PLOT NO. - 79/3423, 79/3417, & 79/3416 L.R. KHATIAN NO. - 5986, 6100 & 6405, UNDER MOUZA- MOHISHILLA, J.L. NO. - 37, P.S.-ASANSOL (SOUTH), DIST- PASCHIM BURDWAN IN WARD NO.- 86 (N), BERING HOLDING NO.- 100/103, 1 NO. MOHISHILLA COLONY, UNDER ASANSOL MUNICIPAL CORPORATION.

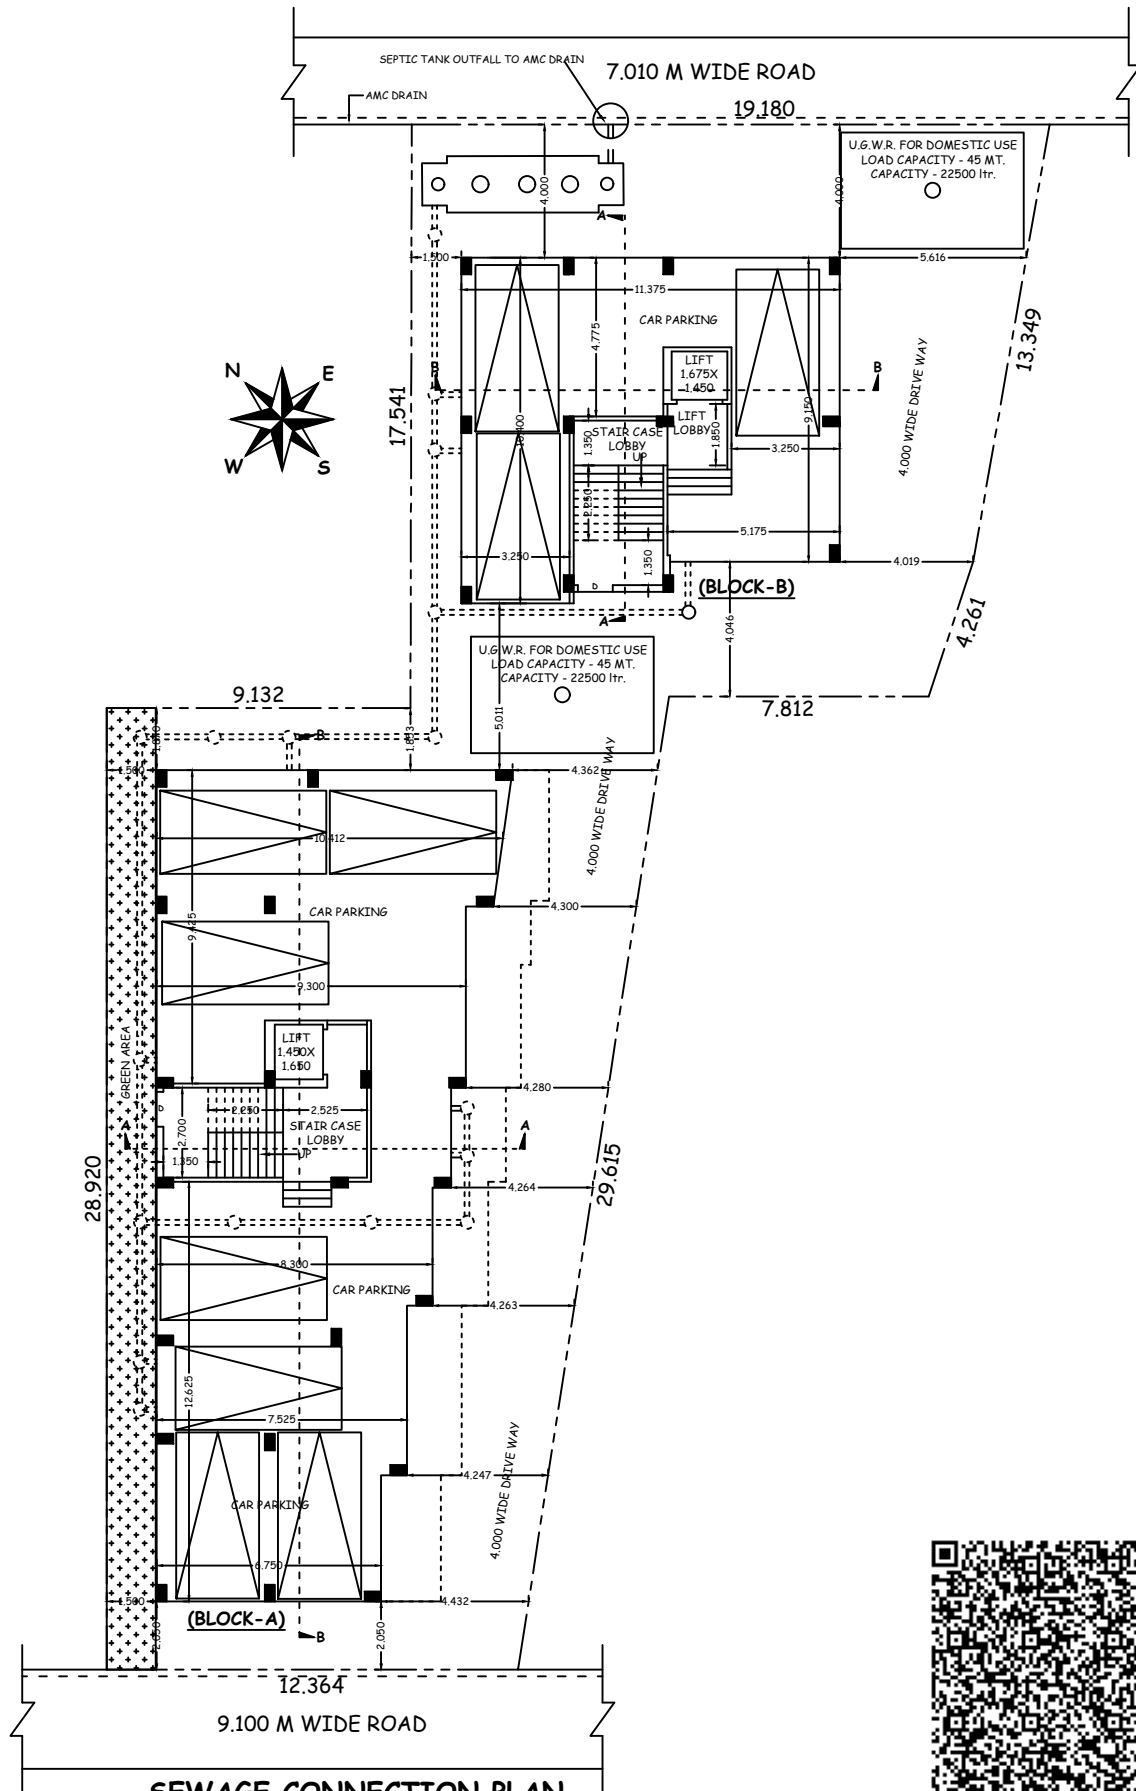

SEWAGE CONNECTION PLAN

SCALE 1:1