


LAY-OUT PLAN SHOWING LATITUDE AND LONGITUDE FOR PROPOSED G+4 STORIED RESIDENTIAL APARTMENT BUILDING OF SRI. TUSHAR MITRA, SMT. KUNTALA BISWAS (MITRA) SMT. MRIDUL BOSE (MITRA) AT HOLDING NO: 21 DESHBANDHU PALLI, WARD NO-22, UNDER NAIHATI MUNICIPALITY, MOUZA, DEULPARA, JL NO- 5, R.S. DAG NO: 37/ 759, L.R. DAG NO: 2159, R.S. KHATIAN NO: 301, L.R. KHATIAN NO: 5868, 5532, 5652, P.S. NAIHATI, DIST. NORTH 24 PARGANAS.

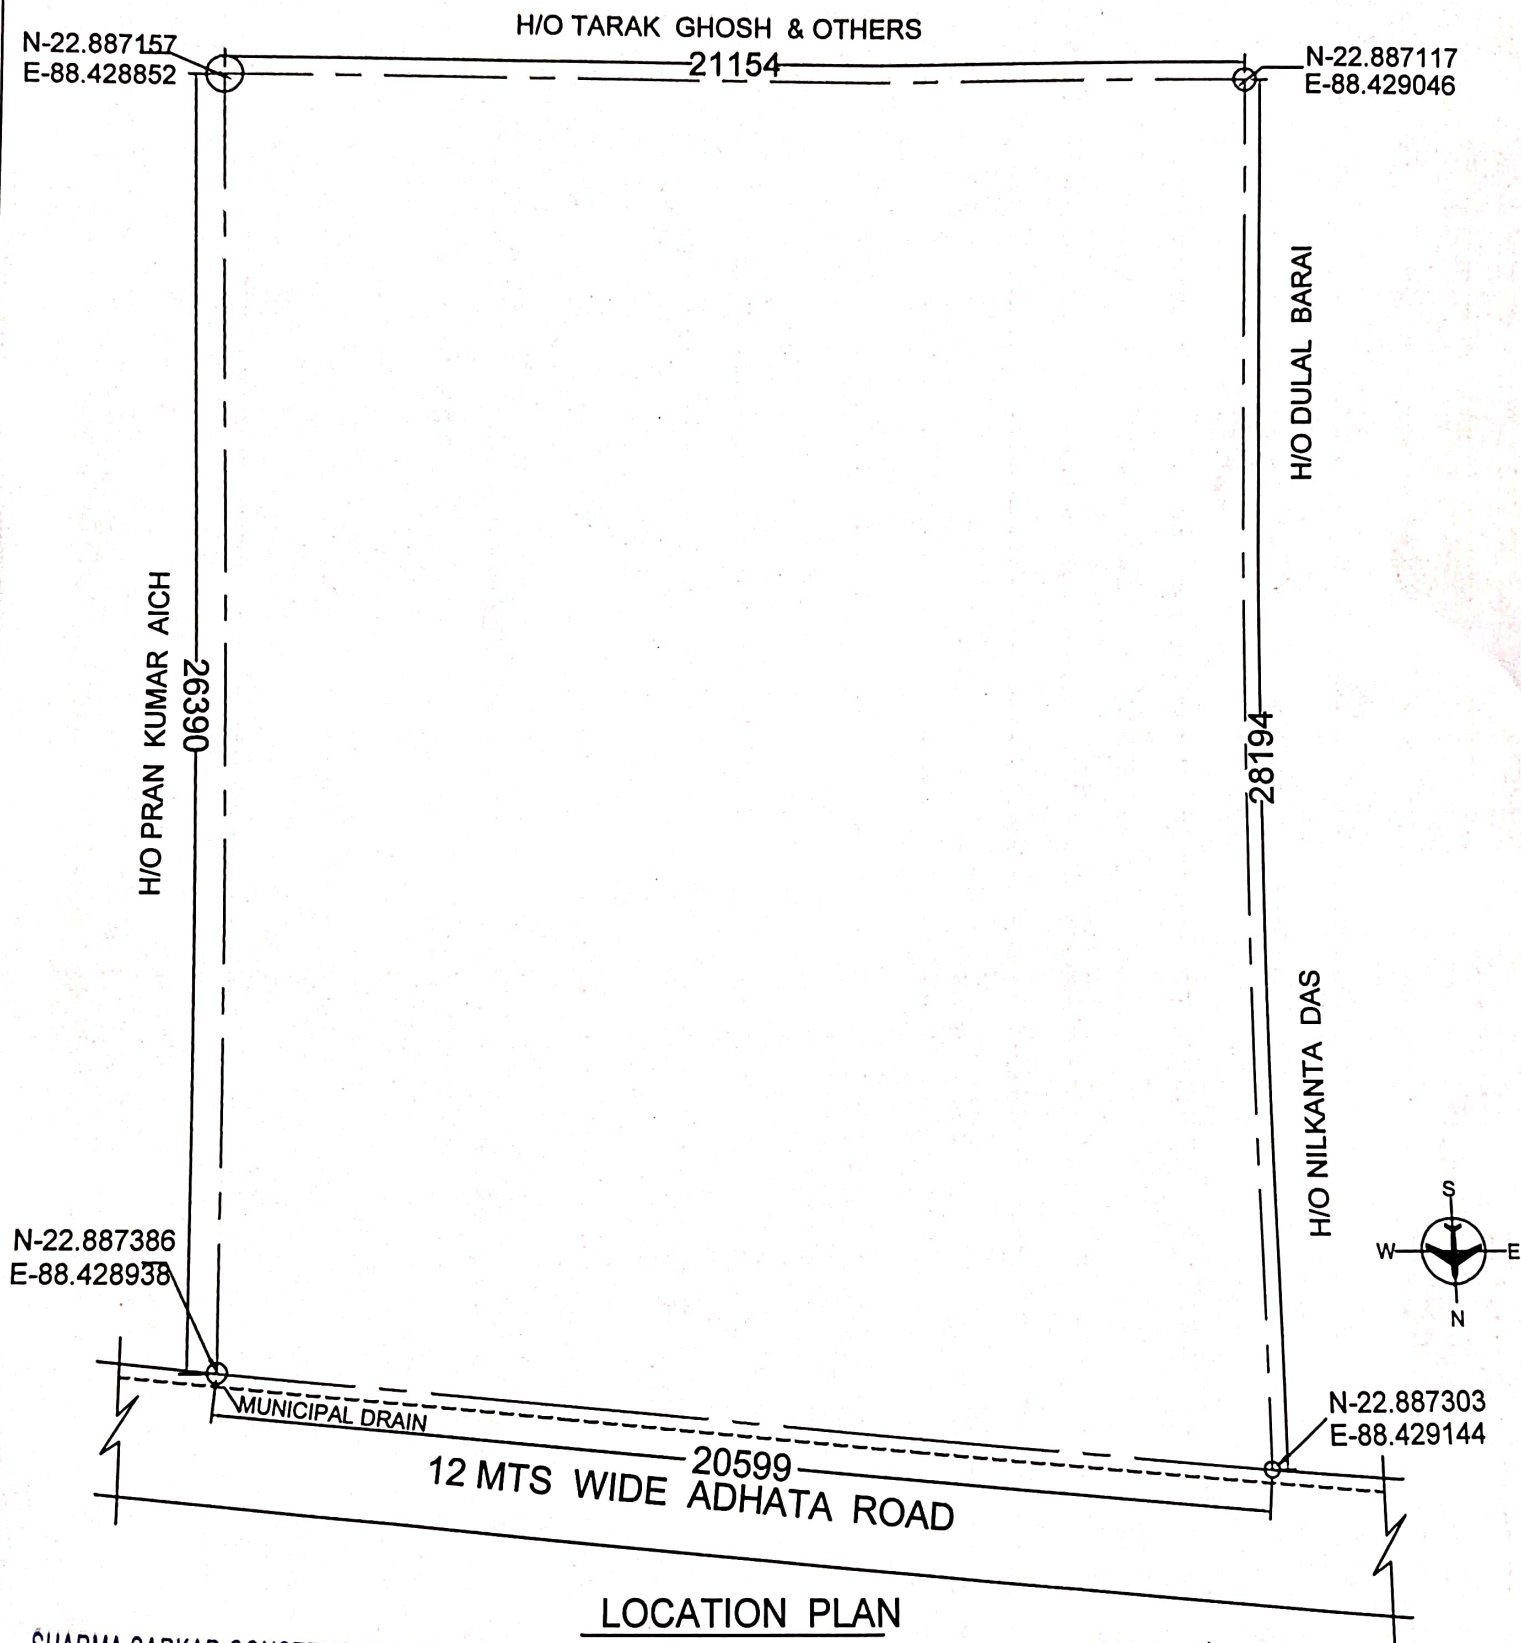

LOCATION PLAN

SCALE: 1:50

SHARMA SARKAR CONSTRUCTION PVT. LTD.

Indrajit Sharma Sen

Director

Shakeel Alam
Shakeel Alam
D.C.E.

L.B.S., Naihati Municipality
Regd. No.- LBS/NHT/200/2713619