


Proposed Project at Mouza-Balidanga, J.L. No-35, R.S. Plot No-794/1889, R.S. Khatian No-613, L.R. Plot No-1671, L.R. Khatian No-4883, at Mahalla-Chotonilpur West Para, Holding No-02, Ward No-14, under Burdwan Municipality, P.S.-Burdwan, District-Purba Bardhaman

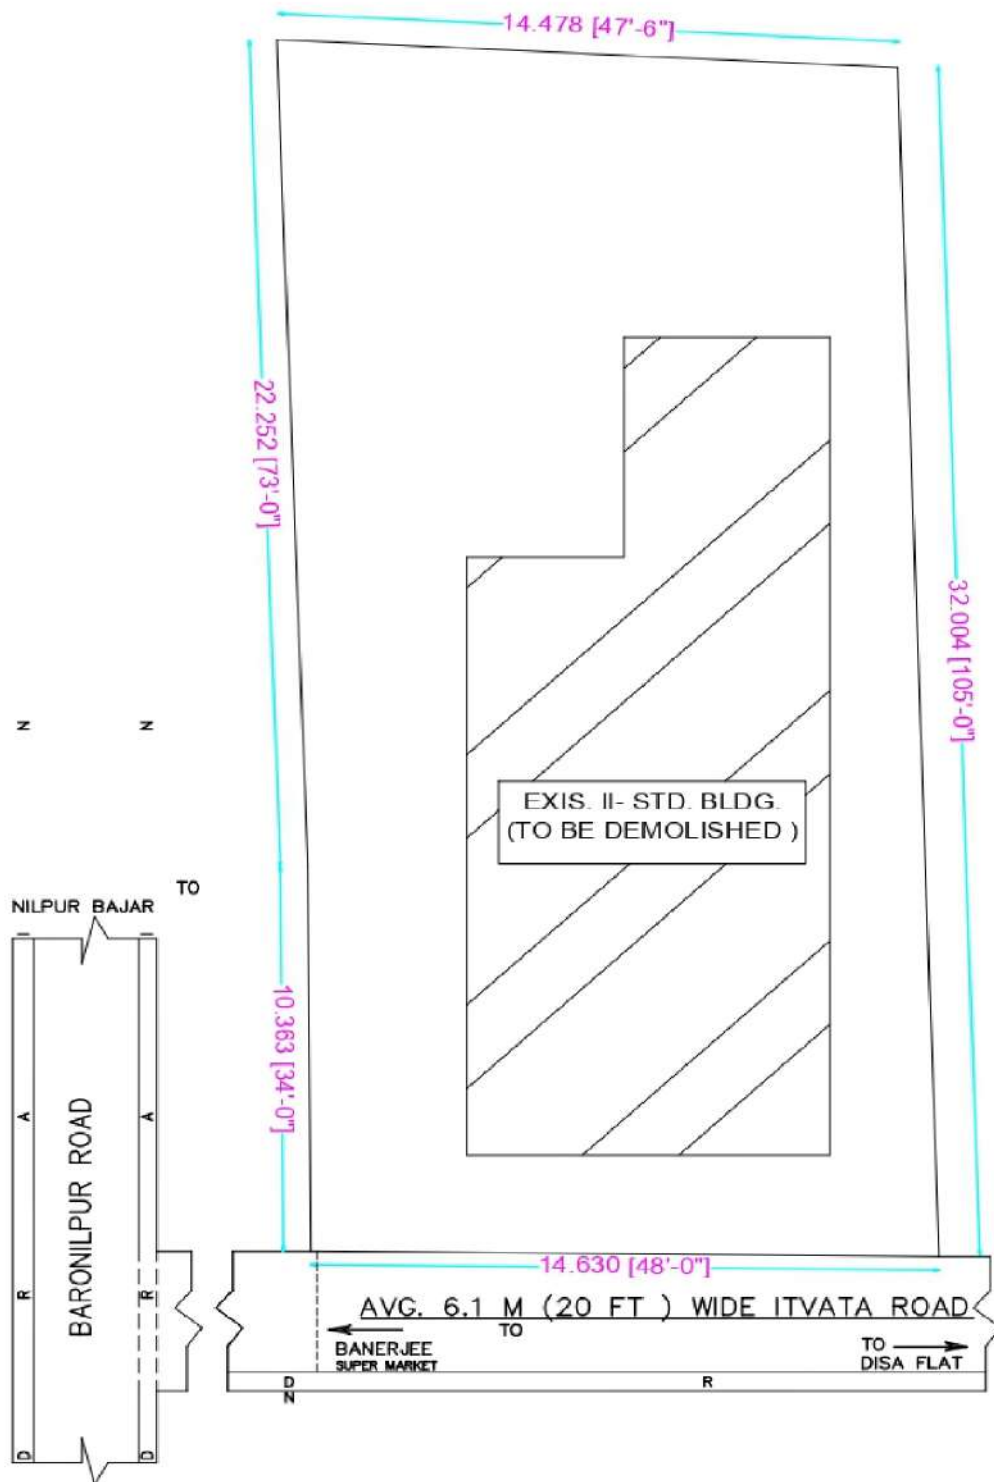

LATITUDE : 22.574548
LONGITUDE : 87.896053

SQUARE FOOT

Partner

SIGNATURE OF OWNER